
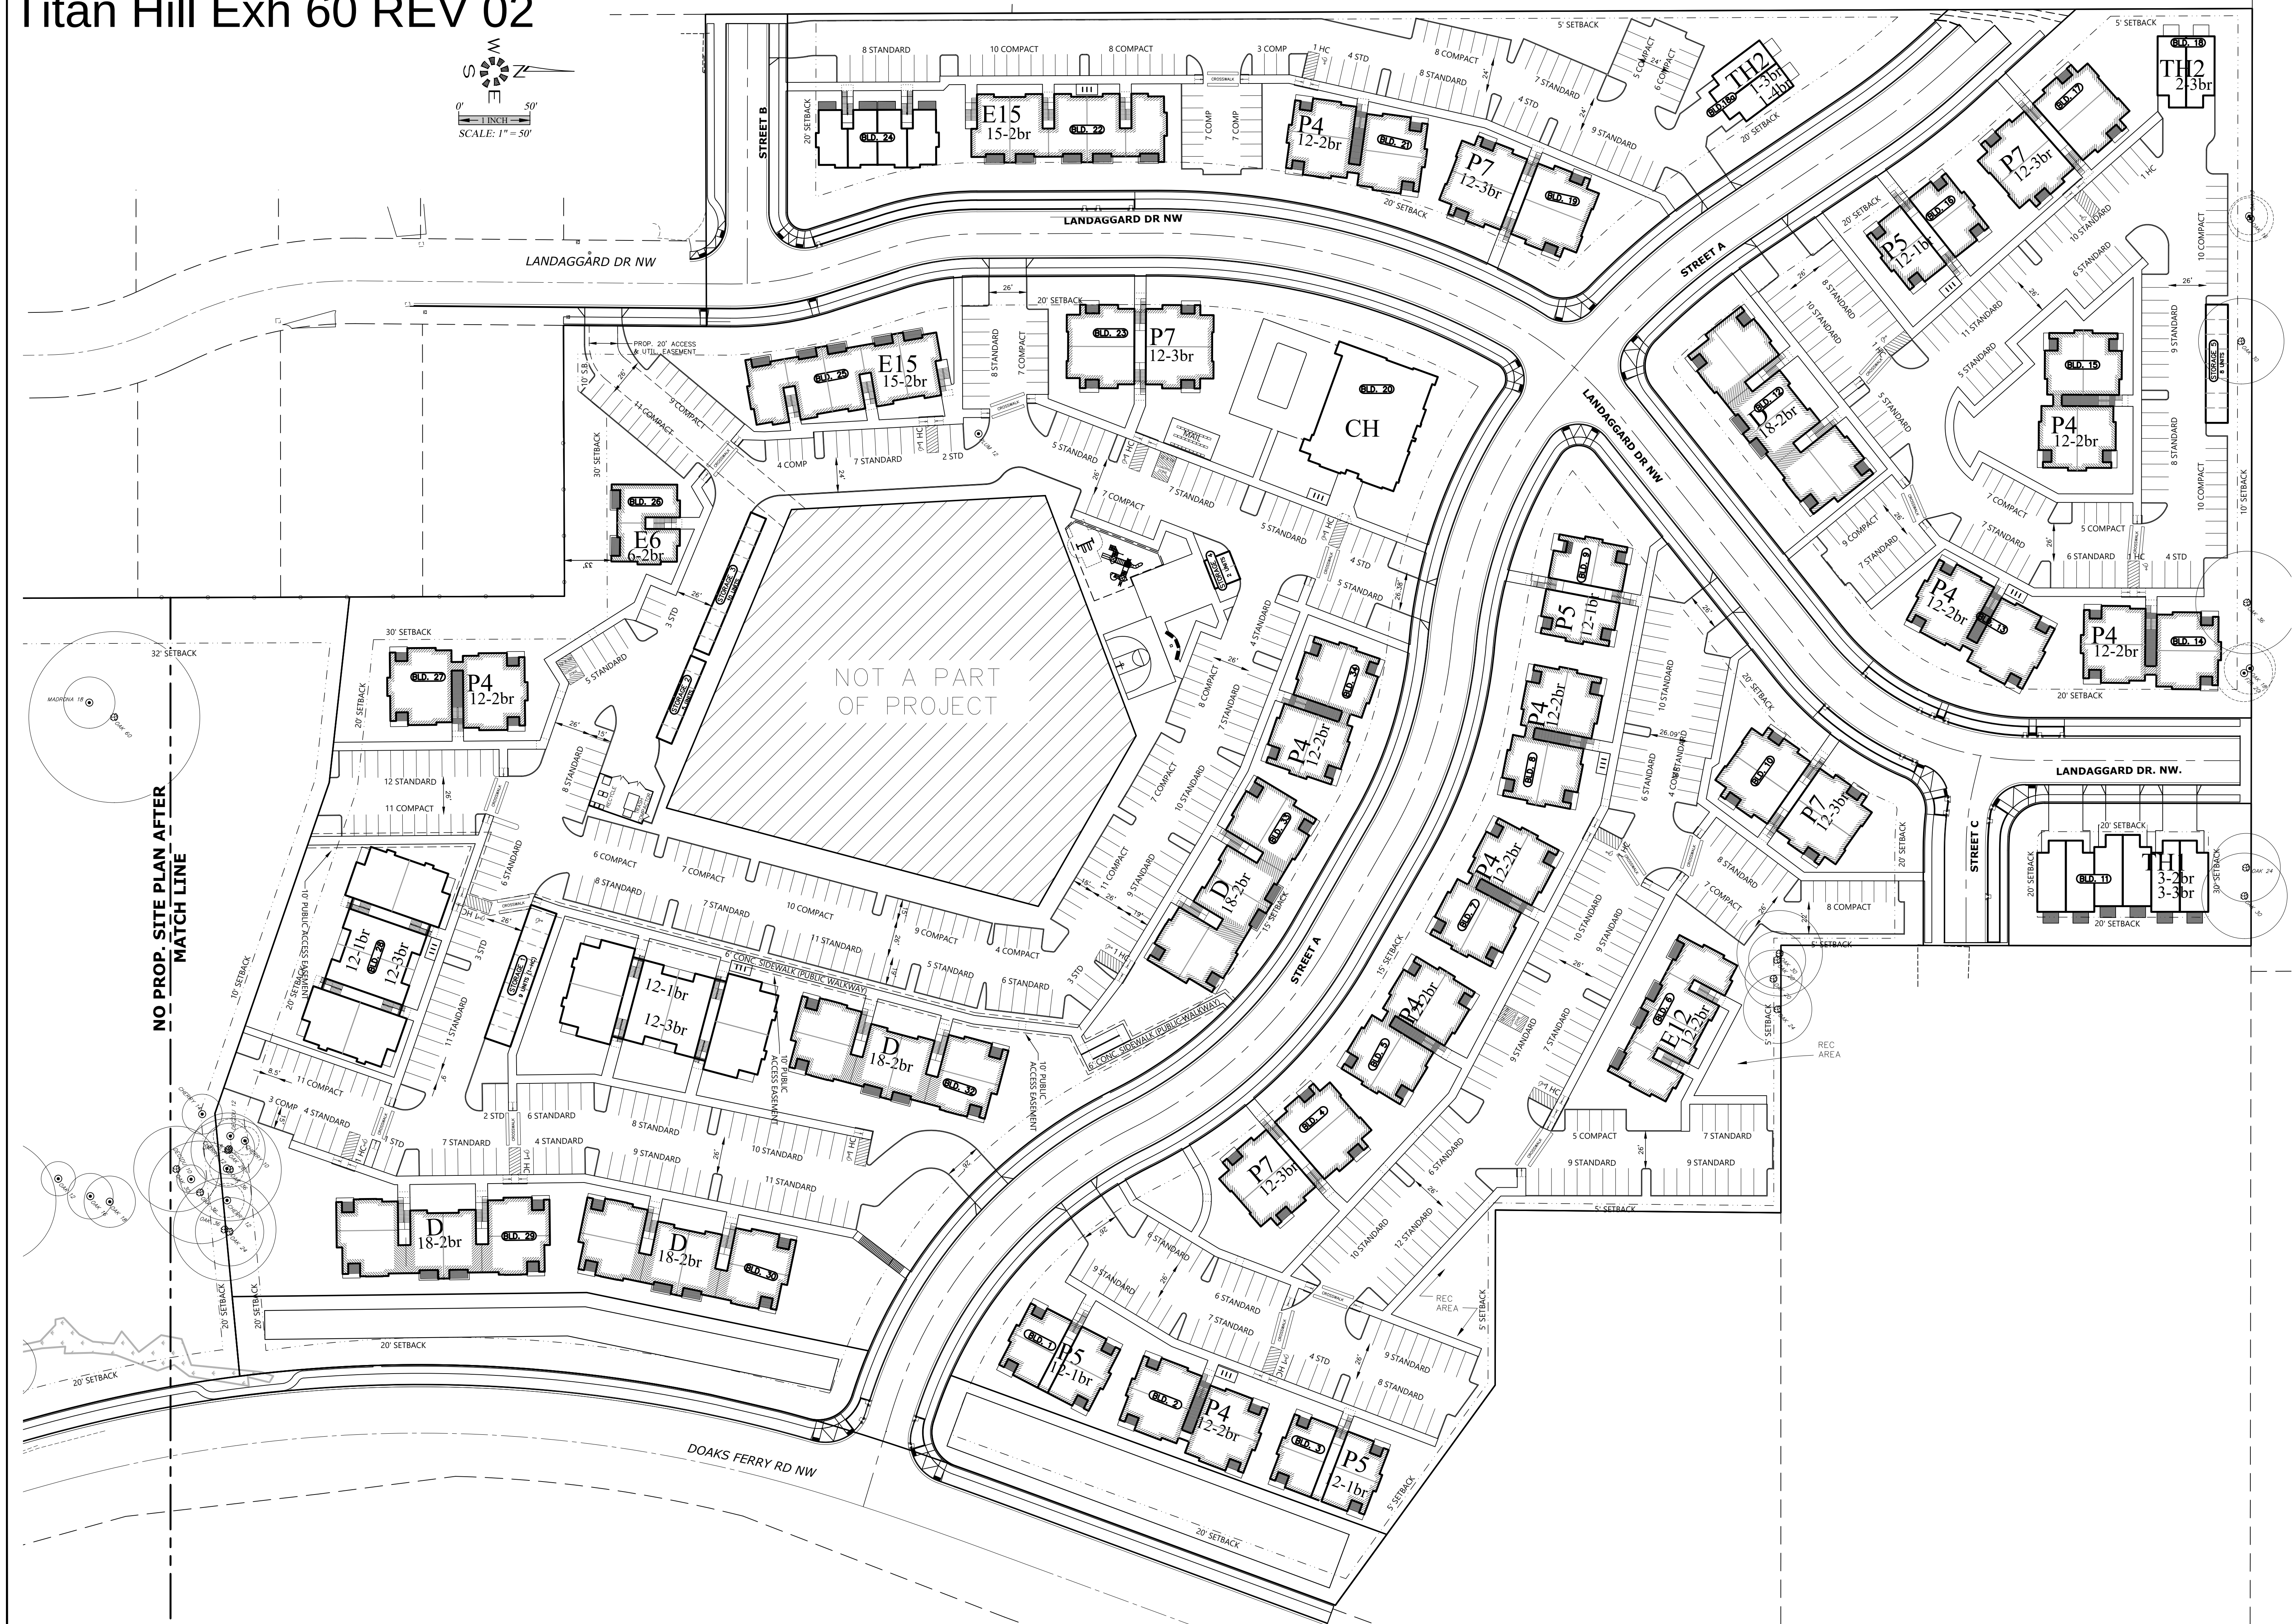


Titan Hill Exh 60 REV 02

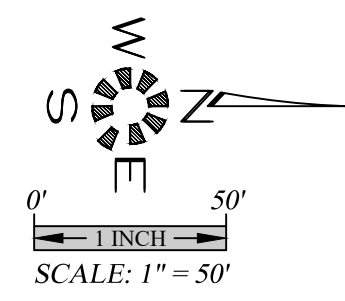

MULTI/TECH

ENGINEERING SERVICES, INC.

1155 13th ST. S.E. SALINA, OK 77802
 PH. (403) 361-9227 FAX (503) 364-1260
www.mteengineering.net office@mteengineering.net

SITE PLAN


DOAKS FERRY SUBDIVISION

NO CHANGES, MODIFICATIONS
OR REPRODUCTIONS TO BE
MADE TO THESE DRAWINGS
WITHOUT WRITTEN
AUTHORIZATION FROM THE
DESIGN ENGINEER.

DIMENSIONS & NOTES TAKE
PRECEDENCE OVER
GRAPHICAL REPRESENTATION.

6773p FULL SITE

Design: M.D.G.
Drawn: M.K.D.
Checked: J.J.G
Date: OCT. 2019
Scale: AS SHOWN

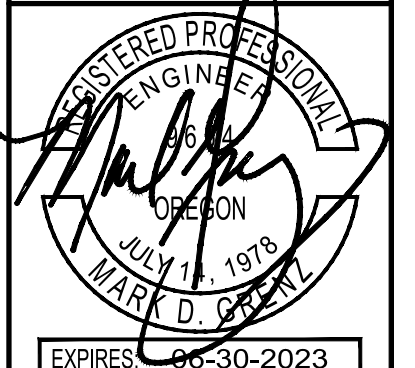

JOB # 6773

SDR