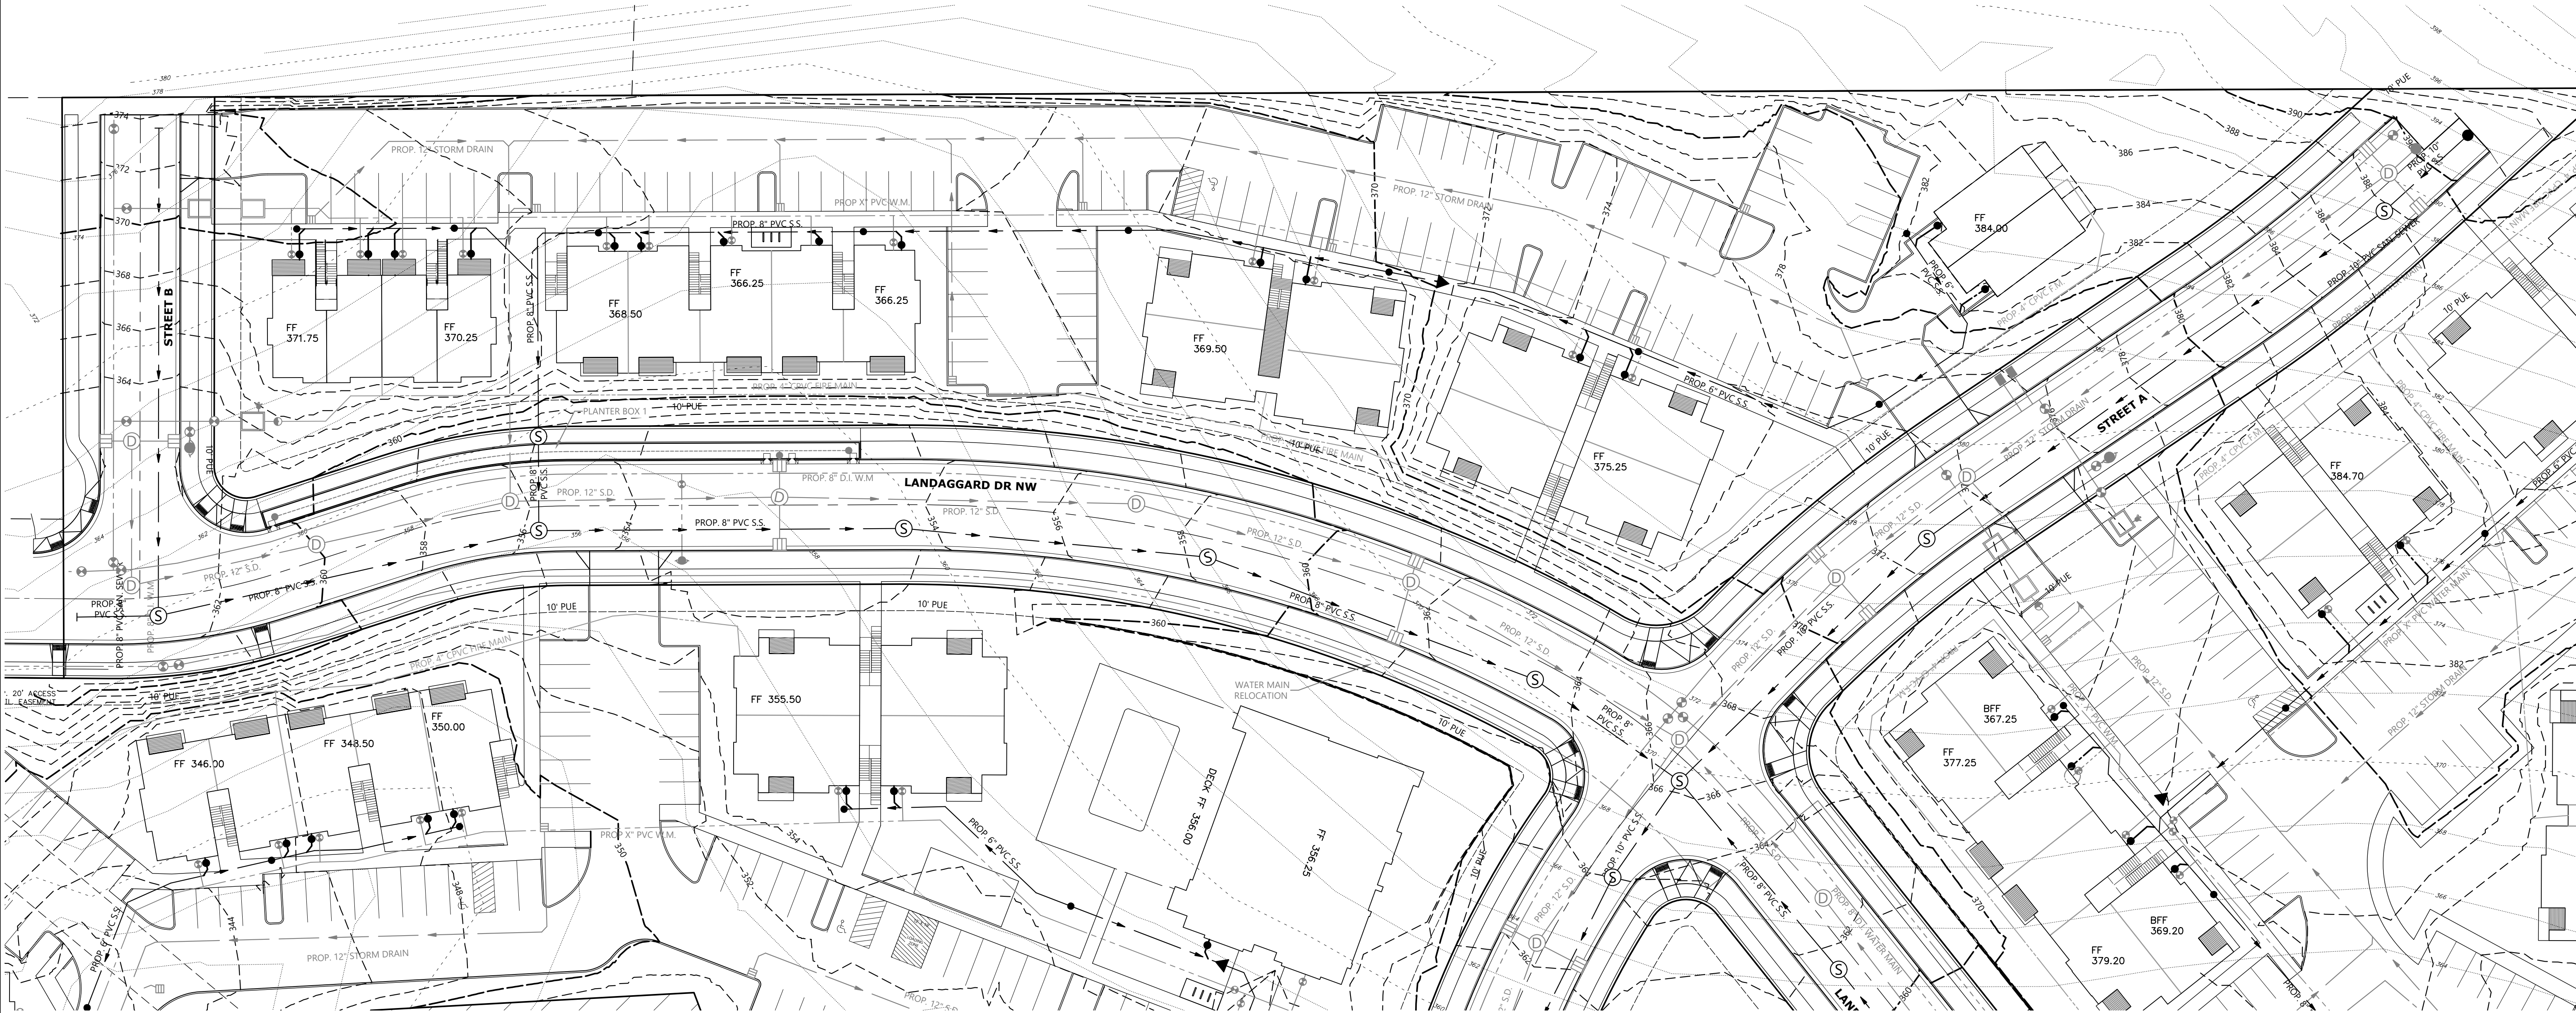


MULTI/TECH

ENGINEERING SERVICES, INC.

1155 13th St. S.E. Salem, OR, 97302

PH: (503) 363 - 9227 FAX: (503) 364-1260

www.mtengineering.net office@mtengineering.net

UTILITY PLAN
SOUTH WEST

DOAKS FERRY
SUBDIVISION

MULTITECH ENGINEERING EXEMPT FROM
LIABILITY IF NOT STAMPED APPROVED

NOT FOR
CONSTRUCTION
UNLESS STAMPED
APPROVED HERE

NO CHANGES, MODIFICATIONS
OR REPRODUCTIONS TO BE
MADE TO THESE DRAWINGS
WITHOUT WRITTEN
AUTHORIZATION FROM THE
DESIGN ENGINEER.

DIMENSIONS & NOTES TAKE
PRECEDENCE OVER
GRAPHICAL REPRESENTATION.

Design:	M.D.G.
Drawn:	M.K.D.
ProjMgr:	J.J.G.
Date:	OCT. 2019
Scale:	AS SHOWN
As-Built:	----

REGISTERED PROFESSIONAL
ENGINEER

OREGON

JULY 11, 1978

MARCO D. GONZALES

EXPIRES 06-30-2023

JOB # 6773

SDR15