
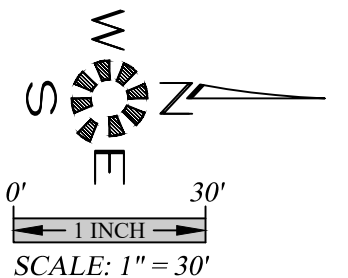


Titan Hill Exh 65c REV 02

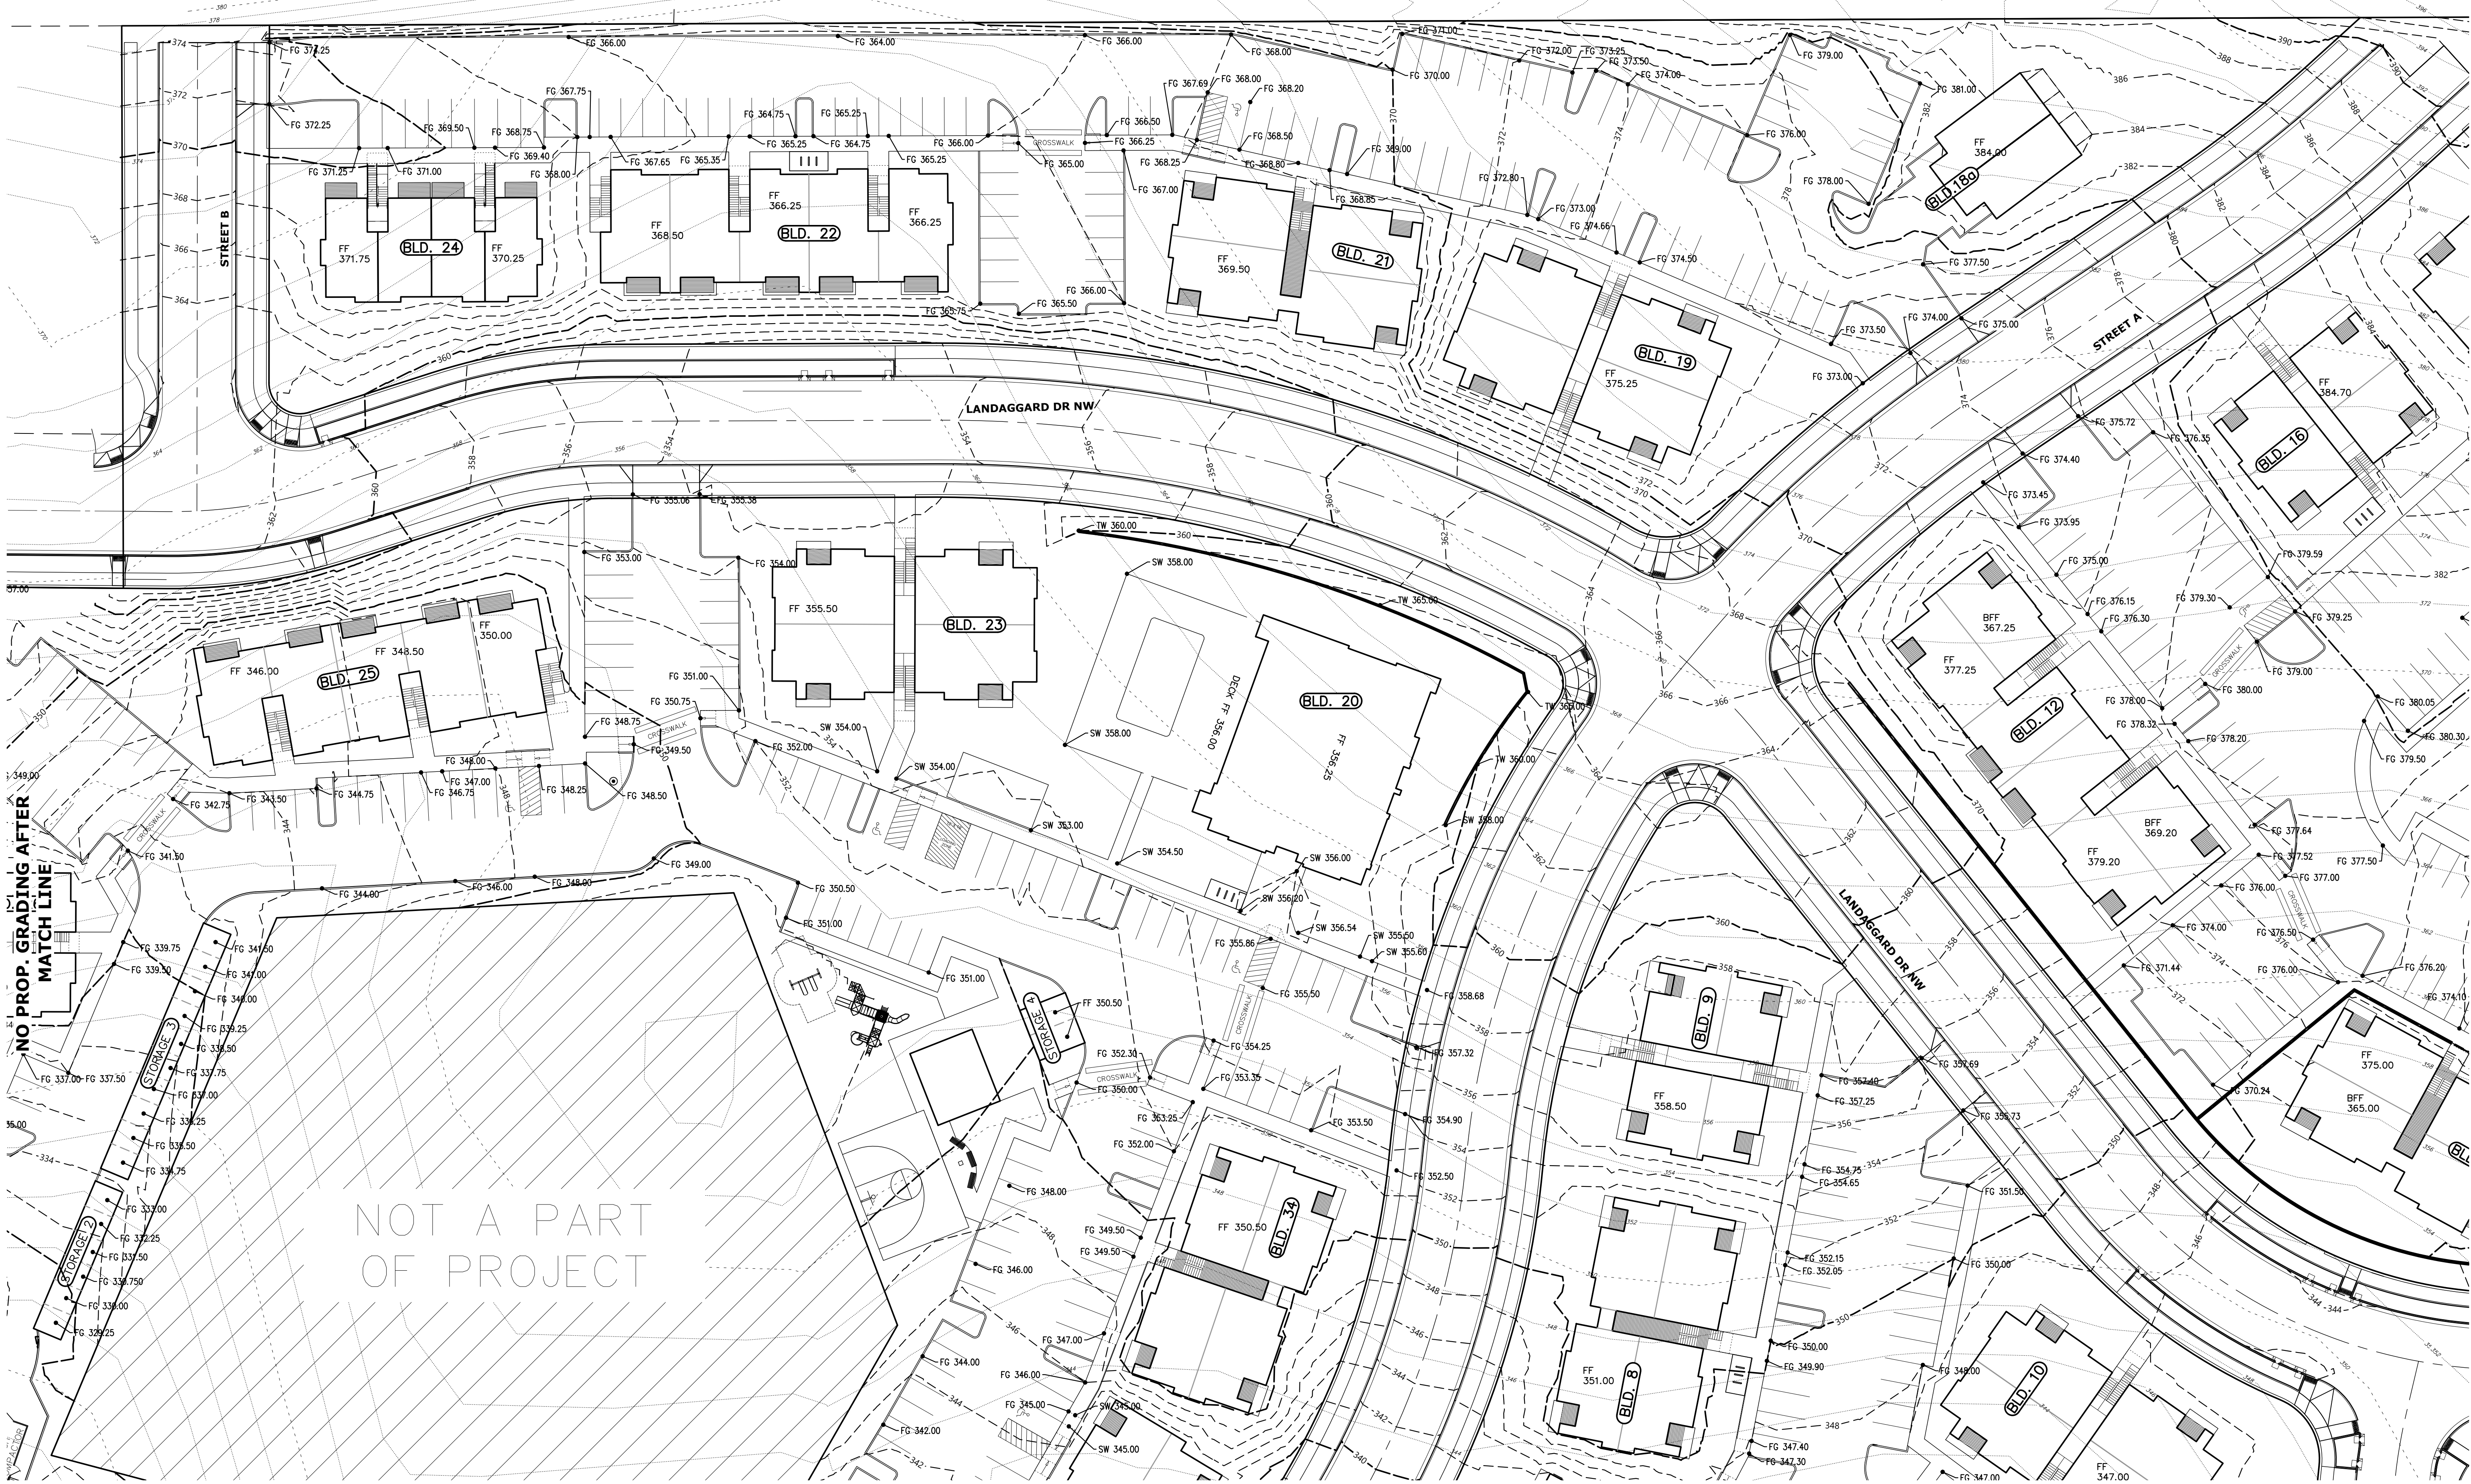

MULTI/TECH

ENGINEERING SERVICES, INC.
1155 13th ST. S.E. SALEM, OR. 97302
PH. (503) 363 - 9227 FAX (503) 364-1260
www.mtengineering.net office@mtengineering.net

LOT GRADING PLAN

DOAKS FERRY SUBDIVISION

NO CHANGES, MODIFICATIONS
OR REPRODUCTIONS TO BE
MADE TO THESE DRAWINGS
WITHOUT WRITTEN
AUTHORIZATION FROM THE
DESIGN ENGINEER.
DIMENSIONS & NOTES TAKE
PRECEDENCE OVER
GRAPHICAL REPRESENTATION.

9739 538112-080 (2)

Design:	M.D.G.
Drawn:	M.K.D.
Checked:	J.J.G.
Date:	OCT. 2019
Scale:	AS SHOWN

MARK D. BROWN
JULY 11, 1978
EXPIRES 06-30-2023
JOB # 6773

SDR12

J:\6773\6773-TitanHillExh65c\Drawings\0806773p.dwg - 08/07/2019, 12:03:12, GDS, CL, 1/1/2023 4:35:16 PM, M.D.M.