

BLOSSOM GARDENS APARTMENTS

BLOSSOM DRIVE NE
SALEM, OREGON

DRAWINGS FOR:

STUDIO 3 ARCHITECTURE
CONTACT: SARAH HARRIS
503 . 390 . 6500

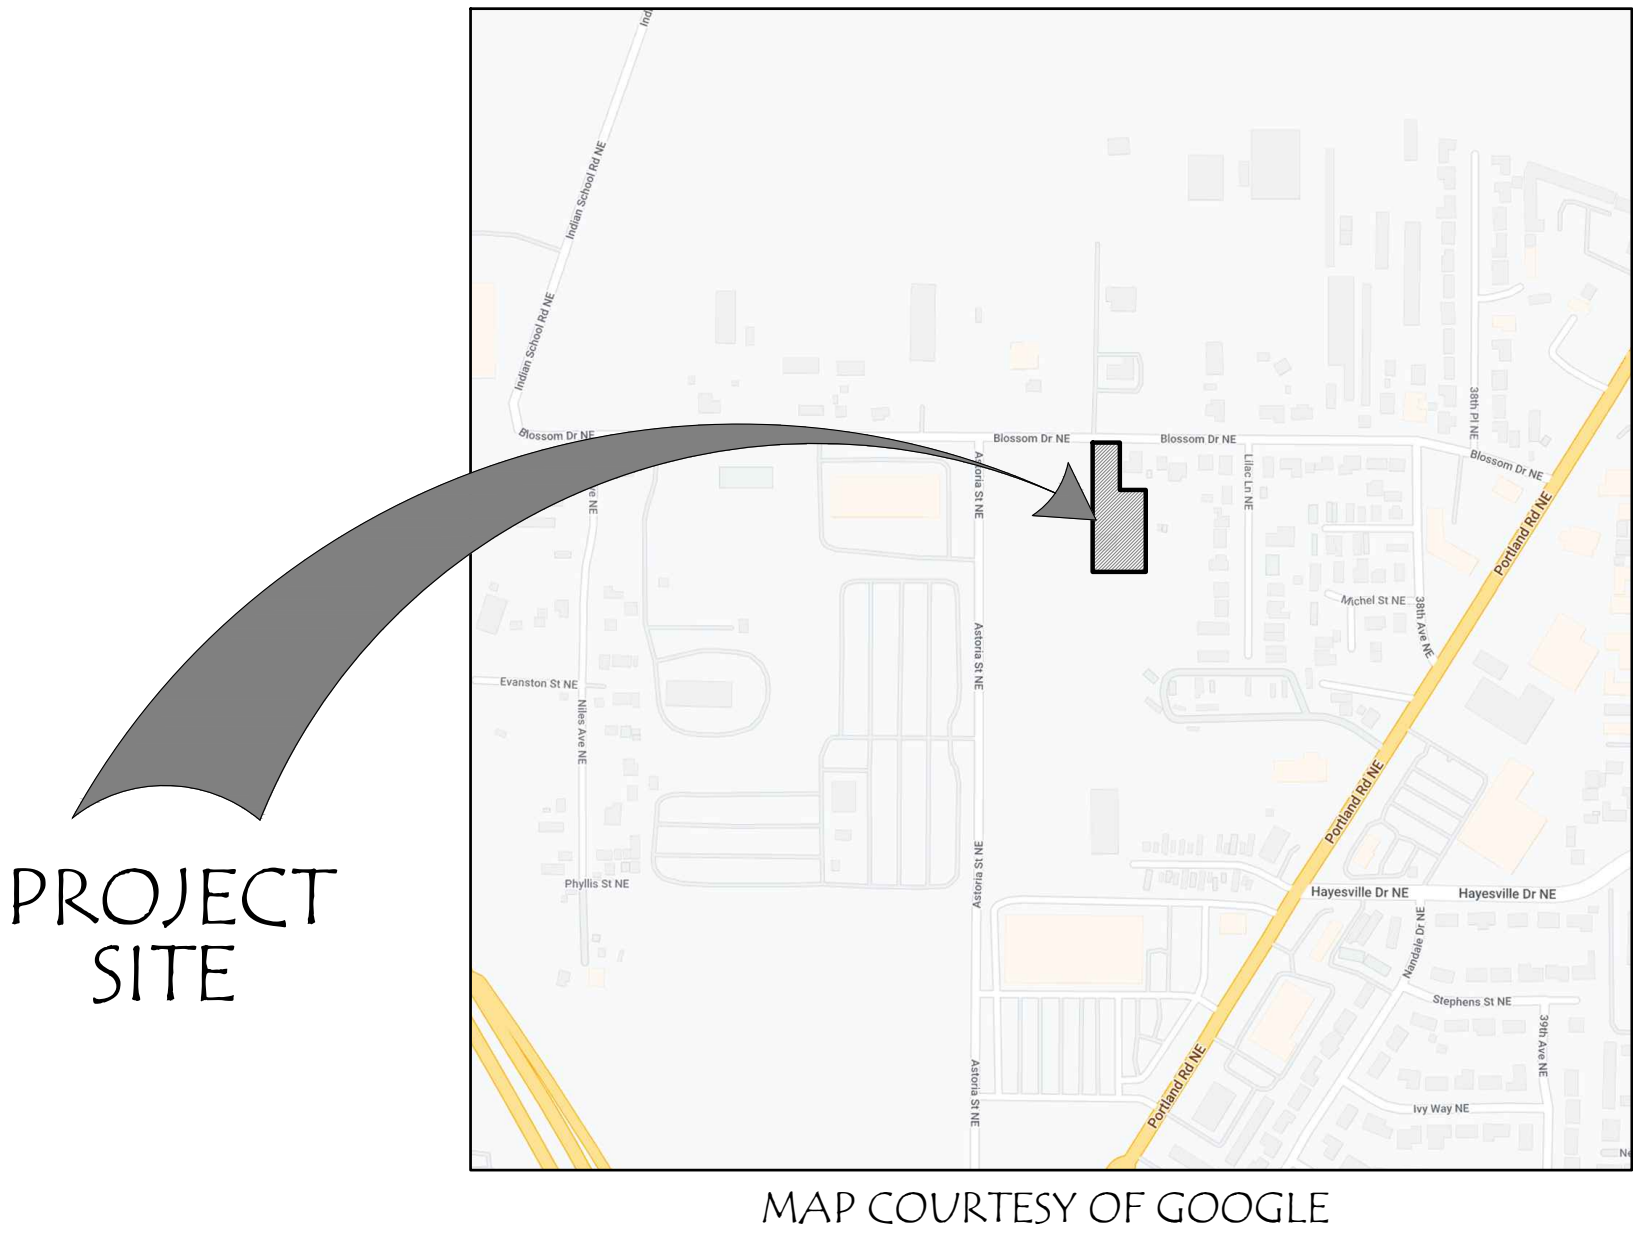
LANDSCAPE ARCHITECT:

LAURUS DESIGNS, LLC
LAURA ANTONSON, RLA, ASLA
1012 PINE STREET
SILVERTON, OREGON 97381
503 . 784 . 6494
LAURA@LAURUSDESIGNS.COM

SHEET INDEX:

- LO.0 COVER SHEET
- L1.1 PRELIMINARY PLANTING PLAN
- L1.2 PRELIMINARY PLANTING PLAN

VICINITY MAP:



CALL BEFORE YOU DIG:
1.800.332.2344
www.callbeforeyoudig.org

Laurus
Designs, LLC



1012 Pine Street
Silverton, Oregon
503.784.6494

Blossom
Gardens
Apartments

Blossom Drive NE
Salem, Oregon



COVER SHEET

January 31st, 2023

REVISIONS




#	DATE	NOTES	INITIALS

LO.0






SHEET 1 OF 3

PROJECT #: 1487R

   Plant Schedule

TREES	QTY	BOTANICAL / COMMON NAME	SIZE
	4	Acer circinatum / Vine Maple	1" Cal., B&B
	4	Carpinus betulus 'Fastigiata' / Pyramidal European Hornbeam	1 1/2" Cal., B&B
	11	Cercis canadensis / Eastern Redbud	1 1/2" Cal., B&B
	8	Chamaecyparis nootkatensis 'Glauca Pendula' / Weeping Nootka False Cypress	6'-8" Ht., B&B
	2	Chamaecyparis obtusa 'Gracilis' / Slender Hinoki Cypress	6'-8" Ht., B&B
	16	Nyssa sylvatica 'Wildfire' / Black Gum	1 1/2" Cal., B&B
	12	Parrotia persica 'Vanessa' / Vanessa Persian Parrotia	1 1/2" Cal., B&B
	7	Ulmus parvifolia 'Emer II' TM / Allee Lacebark Elm	1 1/2" Cal., B&B
	8	Zelkova serrata 'Green Vase' / Sawleaf Zelkova	1 1/2" Cal., B&B

SHRUBS	QTY	BOTANICAL / COMMON NAME	SIZE
	41	Abelia x grandiflora 'Kaleidoscope' / Kaleidoscope Abelia	2 Gal.
	60	Abelia x grandiflora 'Sherwoodii' / Sherwood Glossy Abelia	2 Gal.
	12	Camellia japonica 'April Dawn' / April Dawn Camellia	3 Gal.
	17	Euonymus alatus 'Compactus' / Compact Burning Bush	5 Gal.
	52	Euonymus japonicus 'Silver King' / Silver King Euonymus	3 Gal.
	18	Ilex crenata 'Sky Pencil' / Sky Pencil Japanese Holly	24"-30" Ht.
	4	Leucothoe fontanesiana 'Rainbow' / Rainbow Leucothoe	3 Gal.
	12	Leucothoe fontanesiana 'Zebliid' / Scarlett Drooping Leucothoe	2 Gal.
	10	Ligustrum japonicum / Japanese Privet	5 Gal.
	62	Lonicera pileata / Privet Honeysuckle	2 Gal.
	48	Nandina domestica 'Gulf Stream' TM / Gulf Stream Heavenly Bamboo	2 Gal.
	18	Nandina domestica 'Atropurpurea Nana' / Dwarf Heavenly Bamboo	2 Gal.
	12	Osmanthus heterophyllus 'Goshiki' / Goshiki Holly Olive	5 Gal.
	71	Prunus laurocerasus 'Mount Vernon' / Mount Vernon Laurel	1 Gal.
	50	Rhaphiolepis indica 'Ballerina' / Ballerina Indian Hawthorn	2 Gal.
	61	Rhaphiolepis umbellata 'Minor' / Yedda Hawthorn	2 Gal.
	86	Sarcococca confusa / Sweetbox	2 Gal.
	32	Spiraea japonica 'Goldflame' / Goldflame Japanese Spirea	2 Gal.

     GRASSES / PERENNIALS	QTY	BOTANICAL / COMMON NAME	SIZE	
	48	Calamagrostis x acutiflora 'Karl Foerster' / Karl Foerster Feather Reed Grass	1 Gal.	
	11	Hemerocallis Spp. / Daylily	1 Gal.	
	40	Pennisetum alopecuroides 'Hameln' / Hameln Dwarf Fountain Grass	1 Gal.	
GROUND COVERS	QTY	BOTANICAL / COMMON NAME	SIZE	SPACING
	166	Arctostaphylos uva-ursi 'Massachusetts' / Massachusetts Manzanita	1 Gal.	30" o.c.
	396	Fragaria virginiana / Virginia Strawberry	4" Pot	24" o.c.
	345	Pachysandra terminalis 'Silver Edge' / Silver Edge Japanese Pachysandra	4" Pot	12" o.c.
	30	Rubus calycinoides 'Emerald Carpet' / Emerald Carpet Creeping Raspberry	1 Gal.	48" o.c.
	22,545 sf	ProTime PT301 Water Smarter Fescue or Equal	Seed	

Legend:



General Notes:

- PRELIMINARY LANDSCAPE PLANS. NOT FOR CONSTRUCTION. LANDSCAPE CALCULATIONS BASED ON INFORMATION AVAILABLE AND ARE SUBJECT TO CHANGE.
- SEE ARCHITECTURAL DRAWINGS FOR SITE PLAN.
- STREET TREES SELECTED FROM CITY OF SALEM APPROVED STREET TREE LIST. VERIFY TREE LOCATIONS AND VISION CLEARANCE.
- STORMWATER FACILITIES TO BE PLANTED PER CITY OF SALEM PUBLIC WORKS STORMWATER DESIGN MANUAL.
- PRELIMINARY PLANT SCHEDULE SEE THIS SHEET.
- SITE TO BE IRRIGATED BY WATER EFFICIENT UNDERGROUND AUTOMATIC IRRIGATION SYSTEMS.

Multifamily Landscape Requirements

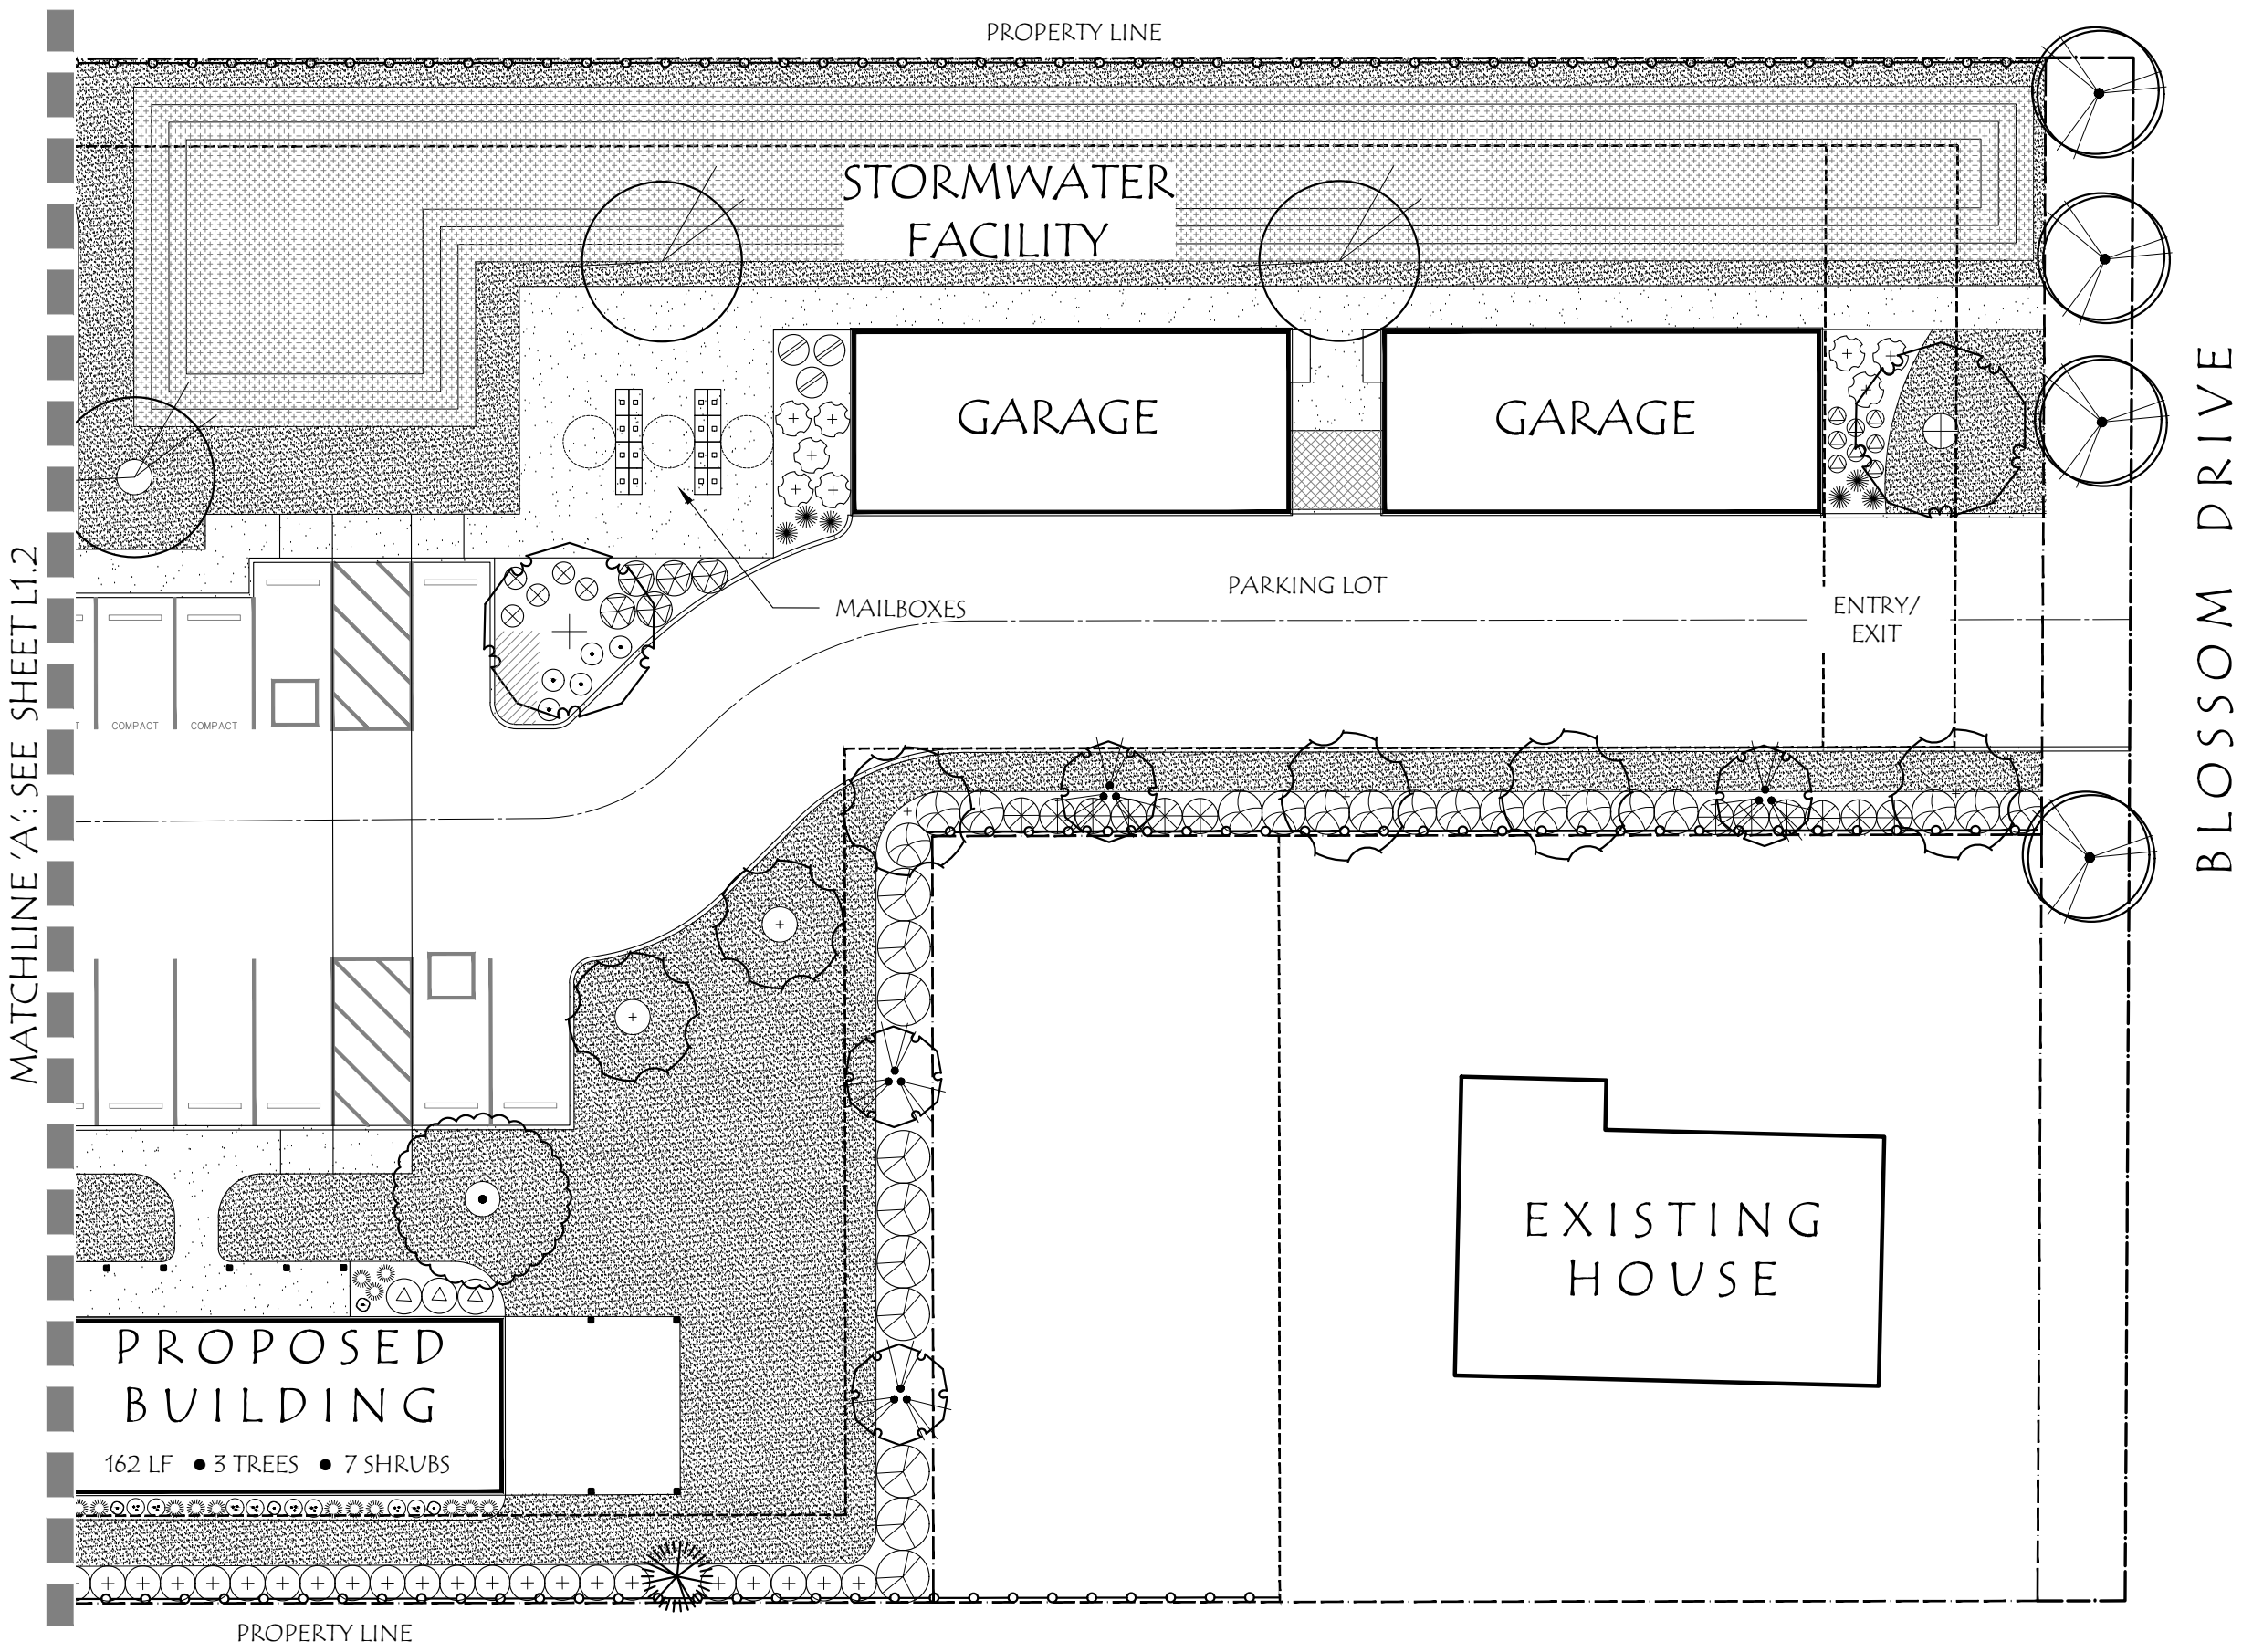
SITE AREA SQUARE FOOTAGE (SF): 48,659 SF
1 TREE PER 2000 SF GROSS AREA = 24 TREES
PROPOSED = 68

STORMWATER TO BE DETERMINED

OPEN SPACE REQUIRED: 30% MINIMUM, INCLUDING ACTIVE AND PASSIVE RECREATION, PRIVATE SPACE
OPEN SPACE PROVIDED: 37% (18,400 SF) INCLUDING LAWN AREAS AND CLUB HOUSE PATIO

BUILDING PERIMETER: 1 TREE (10 UNITS) PER 60 LF OF BUILDING WALL (WITHIN 25' OF BUILDING)
1 SHRUB (1 PLANT UNIT) PER 25 LF
2 PLANT UNITS AT ENTRY WAYS

PARKING: 1 CANOPY TREE PER 50 FEET OF PARKING PERIMETER (WITHIN 10' OF PARKING PERIMETER)



Laurus Designs, LLC



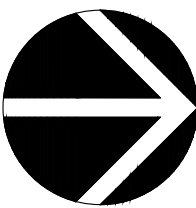
1012 Pine Street
Silverton, Oregon
503.784.6494

Blossom Gardens Apartments

Blossom Drive NE
Salem, Oregon



PRELIMINARY PLANTING PLAN



SCALE: 1"=20'-0"

0' 10' 20' 40'
SCALE

January 31st, 2023


REVISIONS

#	DATE	NOTES	INITIALS

L1.1

SHEET 2 OF 3

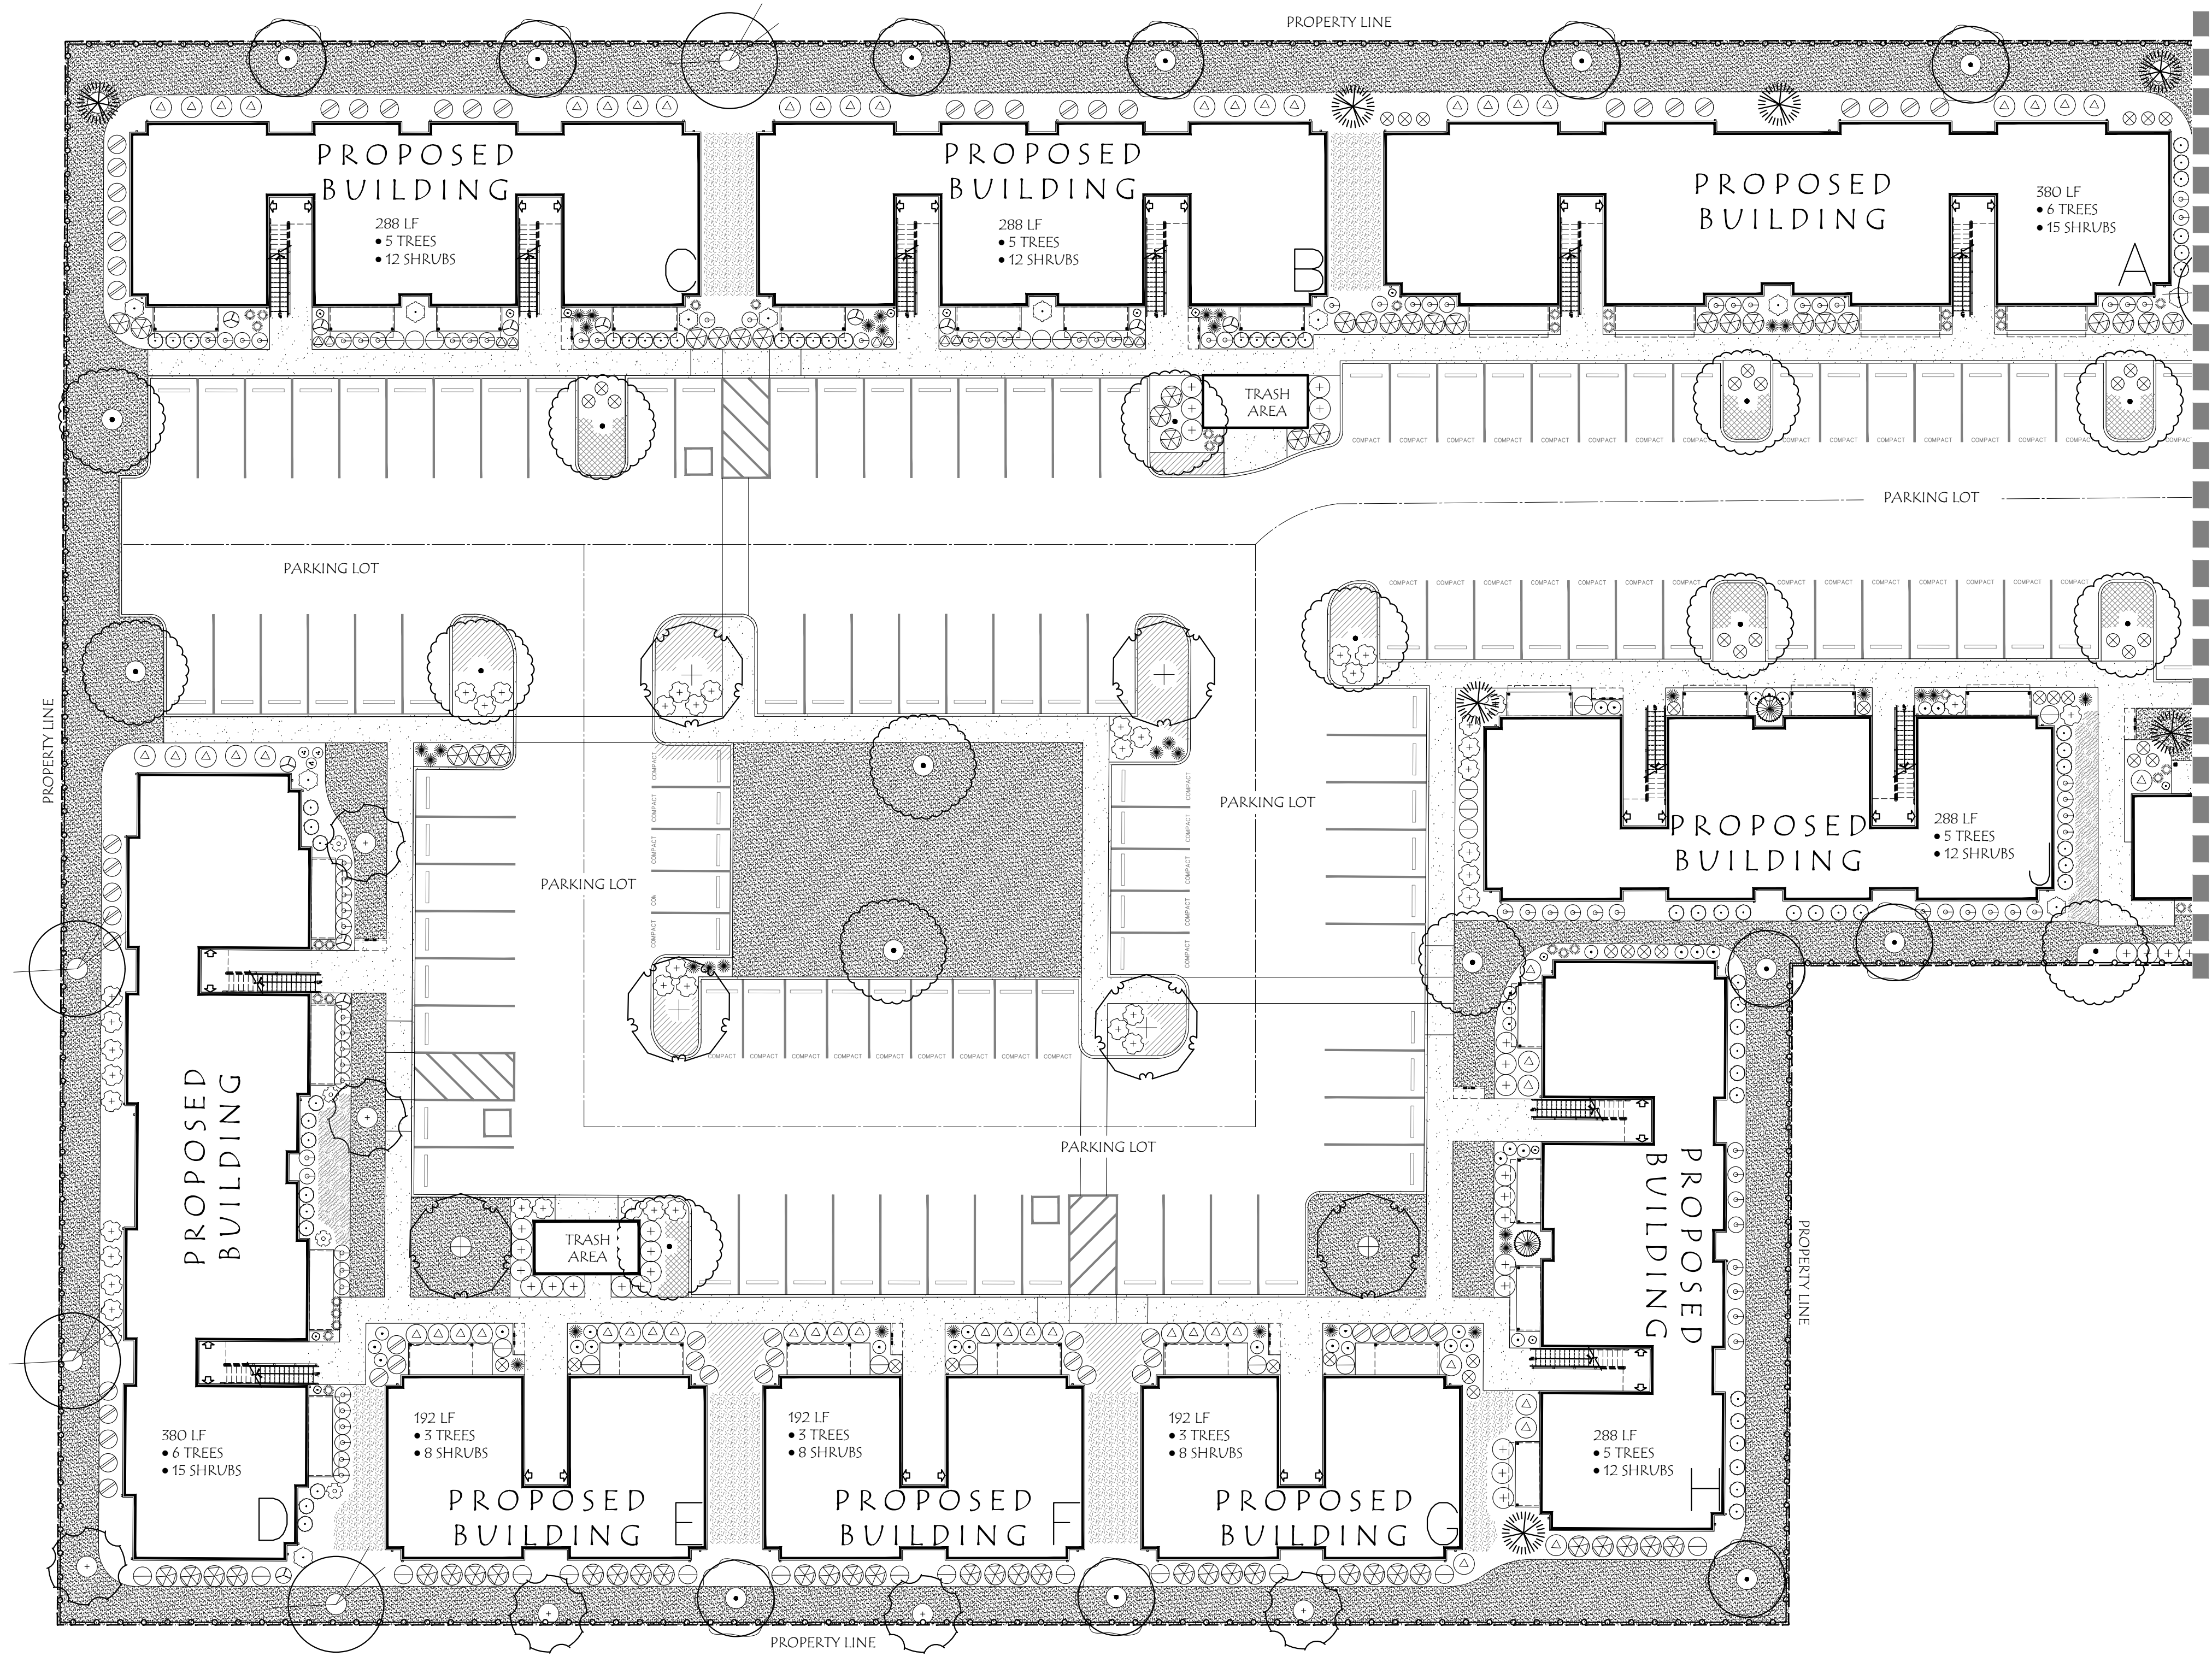PROJECT #: 1487R



Legend:

STORMWATER FACILITY
TO BE DETERMINED

General Notes:

1. PRELIMINARY LANDSCAPE PLANS. NOT FOR CONSTRUCTION. LANDSCAPE CALCULATIONS BASED ON INFORMATION AVAILABLE AND ARE SUBJECT TO CHANGE.
2. SEE ARCHITECTURAL DRAWINGS FOR SITE PLAN.
3. STREET TREES SELECTED FROM CITY OF SALEM APPROVED STREET TREE LIST. VERIFY TREE LOCATIONS AND VISION CLEARANCE.
4. STORMWATER FACILITIES TO BE PLANTED PER CITY OF SALEM PUBLIC WORKS STORMWATER DESIGN MANUAL.
5. PRELIMINARY PLANT SCHEDULE SEE SHEET L1.1.
6. SITE TO BE IRRIGATED BY WATER EFFICIENT UNDERGROUND AUTOMATIC IRRIGATION SYSTEMS.

Laurus
Designs, LLC



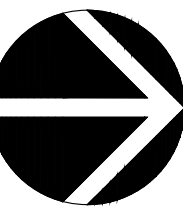
1012 Pine Street
Silverton, Oregon
503.784.6494

Blossom
Gardens
Apartments

Blossom Drive NE
Salem, Oregon



PRELIMINARY
PLANTING PLAN



SCALE: 1"=20'-0"

0' 10' 20' 40'
SCALE

January 31st, 2023

REVISIONS

#	DATE	NOTES	INITIALS

L1.2

SHEET 3 OF 3

PROJECT #: 1487R