
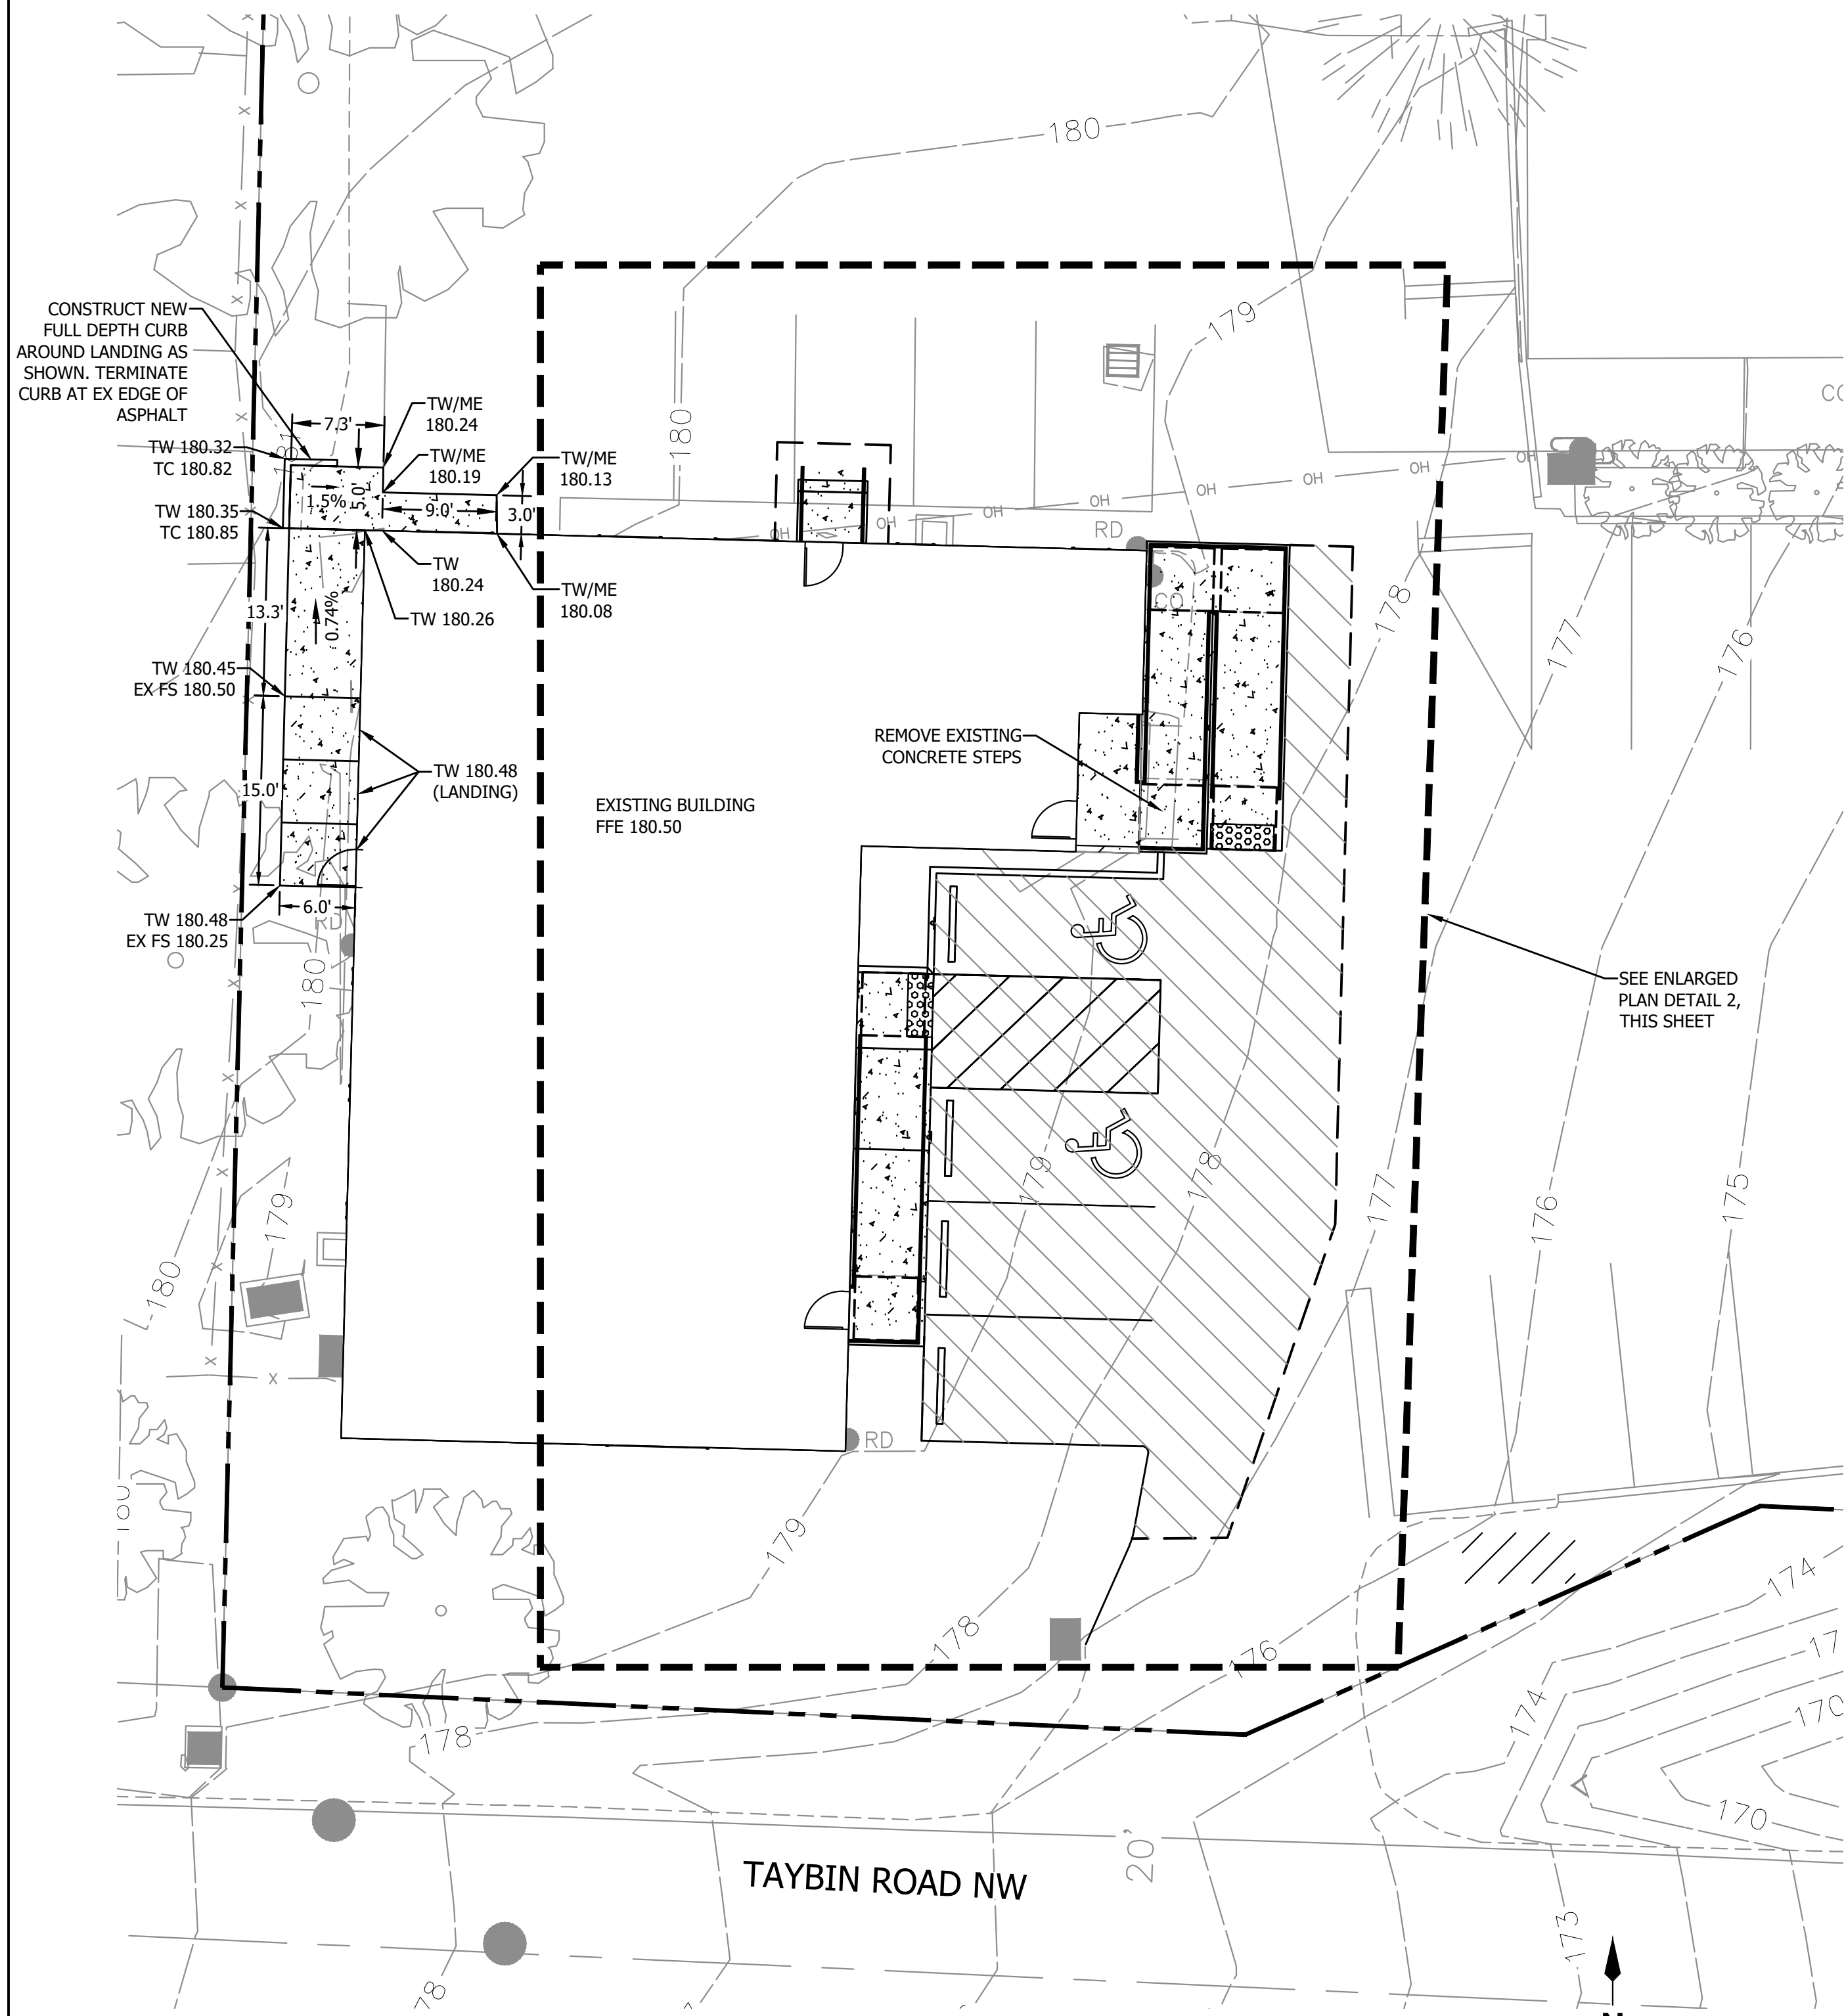
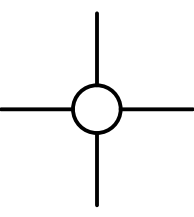
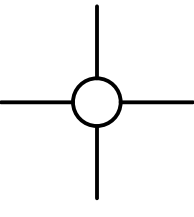


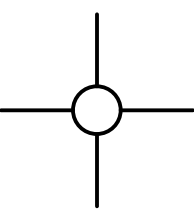


CIVIL GRADING AND PAVING OVERVIEW




SCALE: 1" = 10'

SHEET NOTES

- REFER TO SHEET C0.0 FOR LEGENDS AND GENERAL NOTES.
- REFER TO ARCHITECTURAL PLANS FOR HANDRAIL DESIGN AND INSTALLATION ALONG THE PROPOSED RAMP.
- TOP OF CURB GRADES ARE 6-INCHES ABOVE TOP OF PAVEMENT GRADES, UNLESS OTHERWISE NOTED.
- PROVIDE A SMOOTH, UNIFORM GRADE TRANSITION BETWEEN NEW IMPROVEMENTS AND THE PROPERTY LINE

PAVING LEGEND

 -  **ASPHALT PAVEMENT**
3" COMPACTED DEPTH 1/2" DENSE AC, OVER
6" COMPACTED DEPTH, 3/4"-0 CRUSHED ROCK, OVER
PREPARED SUBGRADE
-  **CONCRETE SIDEWALK**
4" DEPTH, 3000 PSI PCC OVER
6" COMPACTED DEPTH, 3/4"-0 CRUSHED ROCK OVER,
PREPARED SUBGRADE
-  **PROPOSED HANDRAIL LOCATION**
REFER TO ARCHITECTURAL PLANS

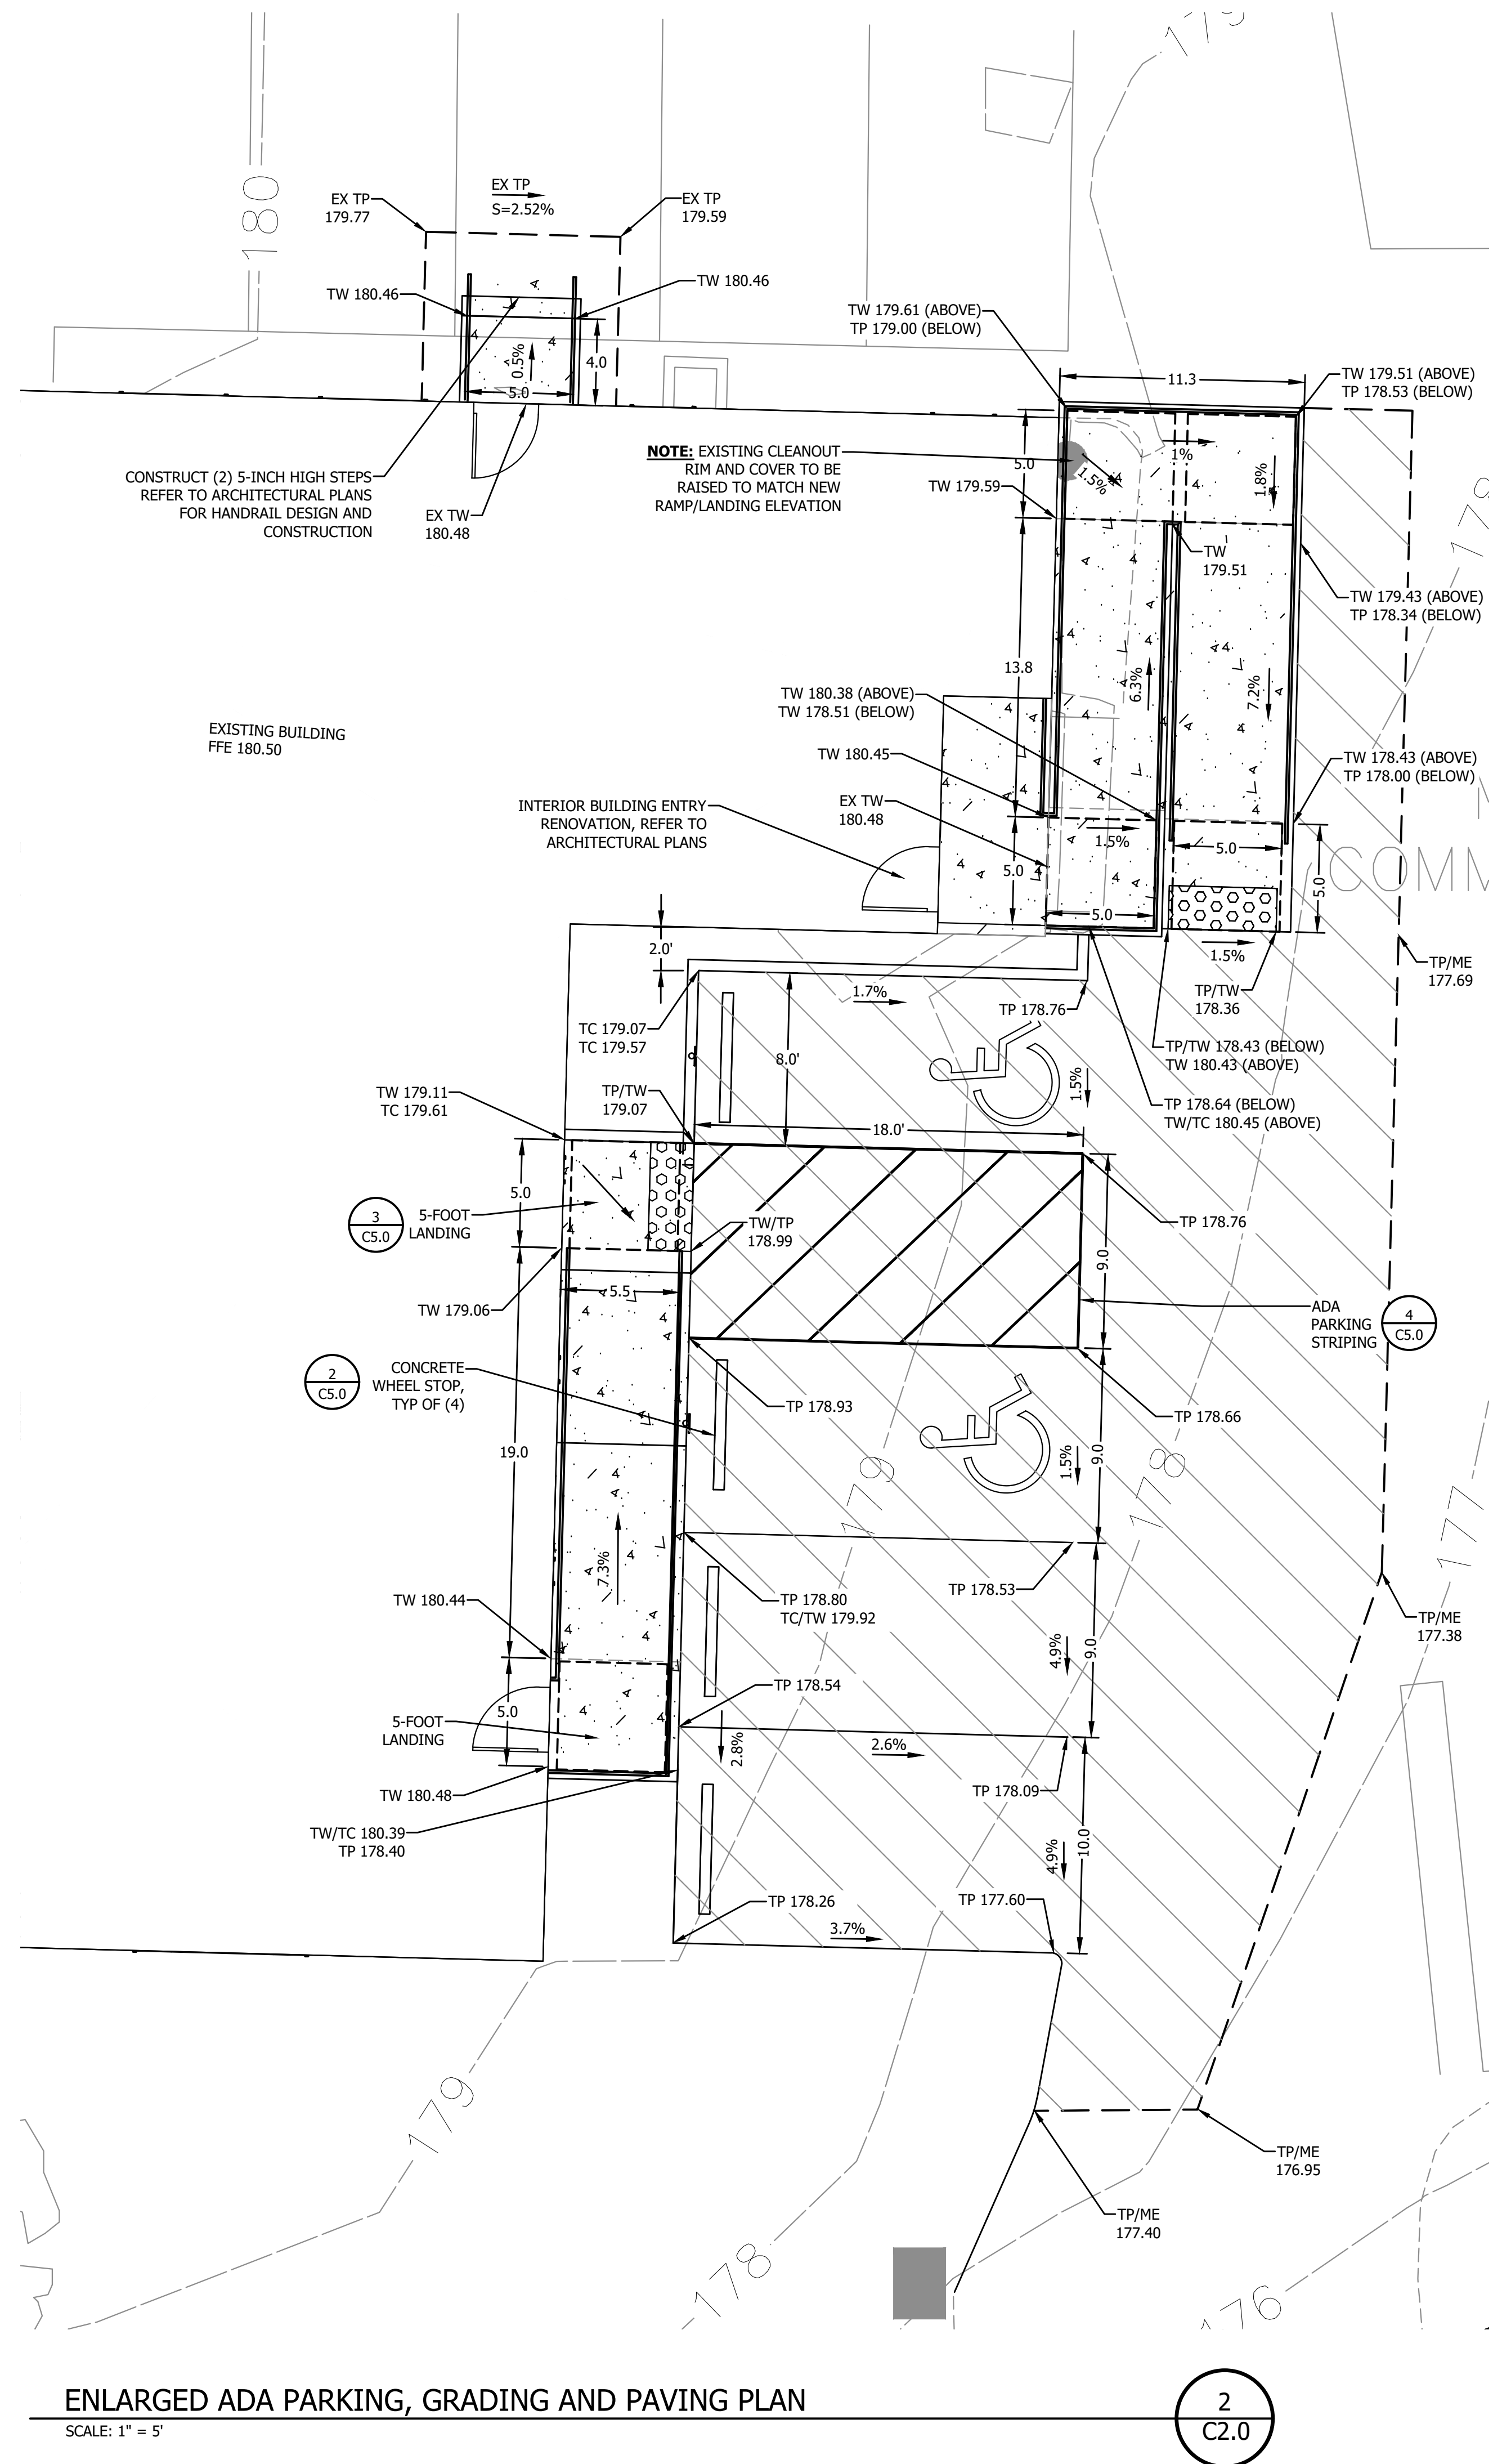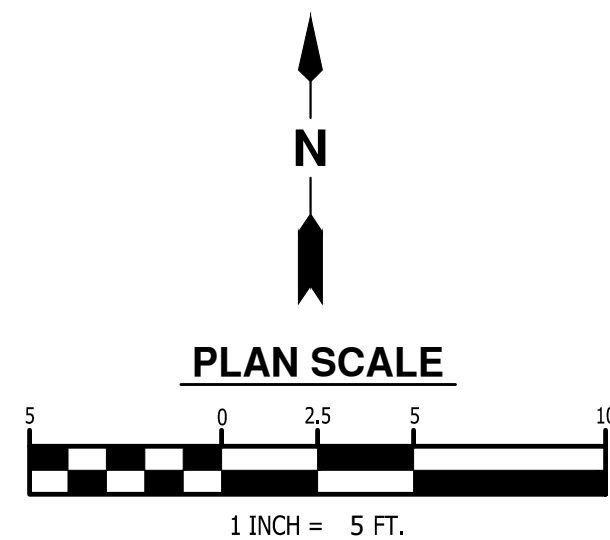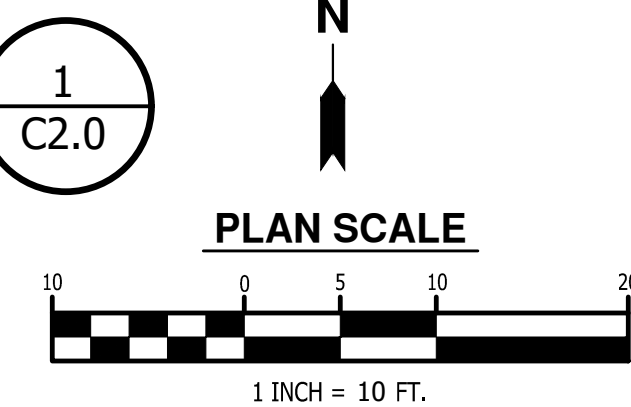

ENLARGED ADA PARKING, GRADING AND PAVING PLAN


SCALE: 1" = 5'

lla

Linea Lab Architecture

1801 NE 61ST AVE
PORTLAND, OR 97213
TEL. 971.930.0110
linealabarchitecture.com

Wallace Rd Head Start
1205 Wallace Rd NW
Salem, OR 97304

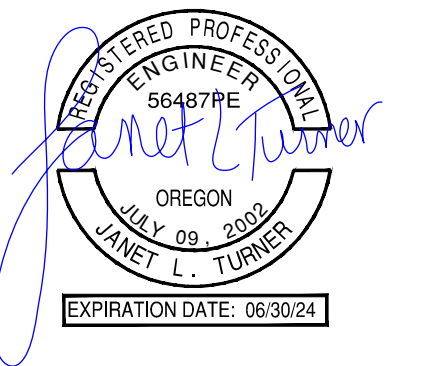

CONSULTANTS



JTE
Janet Turner Engineering, LLC

Mark	Date	Description

DATE: 03/22/2023

ISSUE TITLE:
**CIVIL GRADING
AND PAVING PLAN**

SCALE:

C2.0

SITE REVIEW