


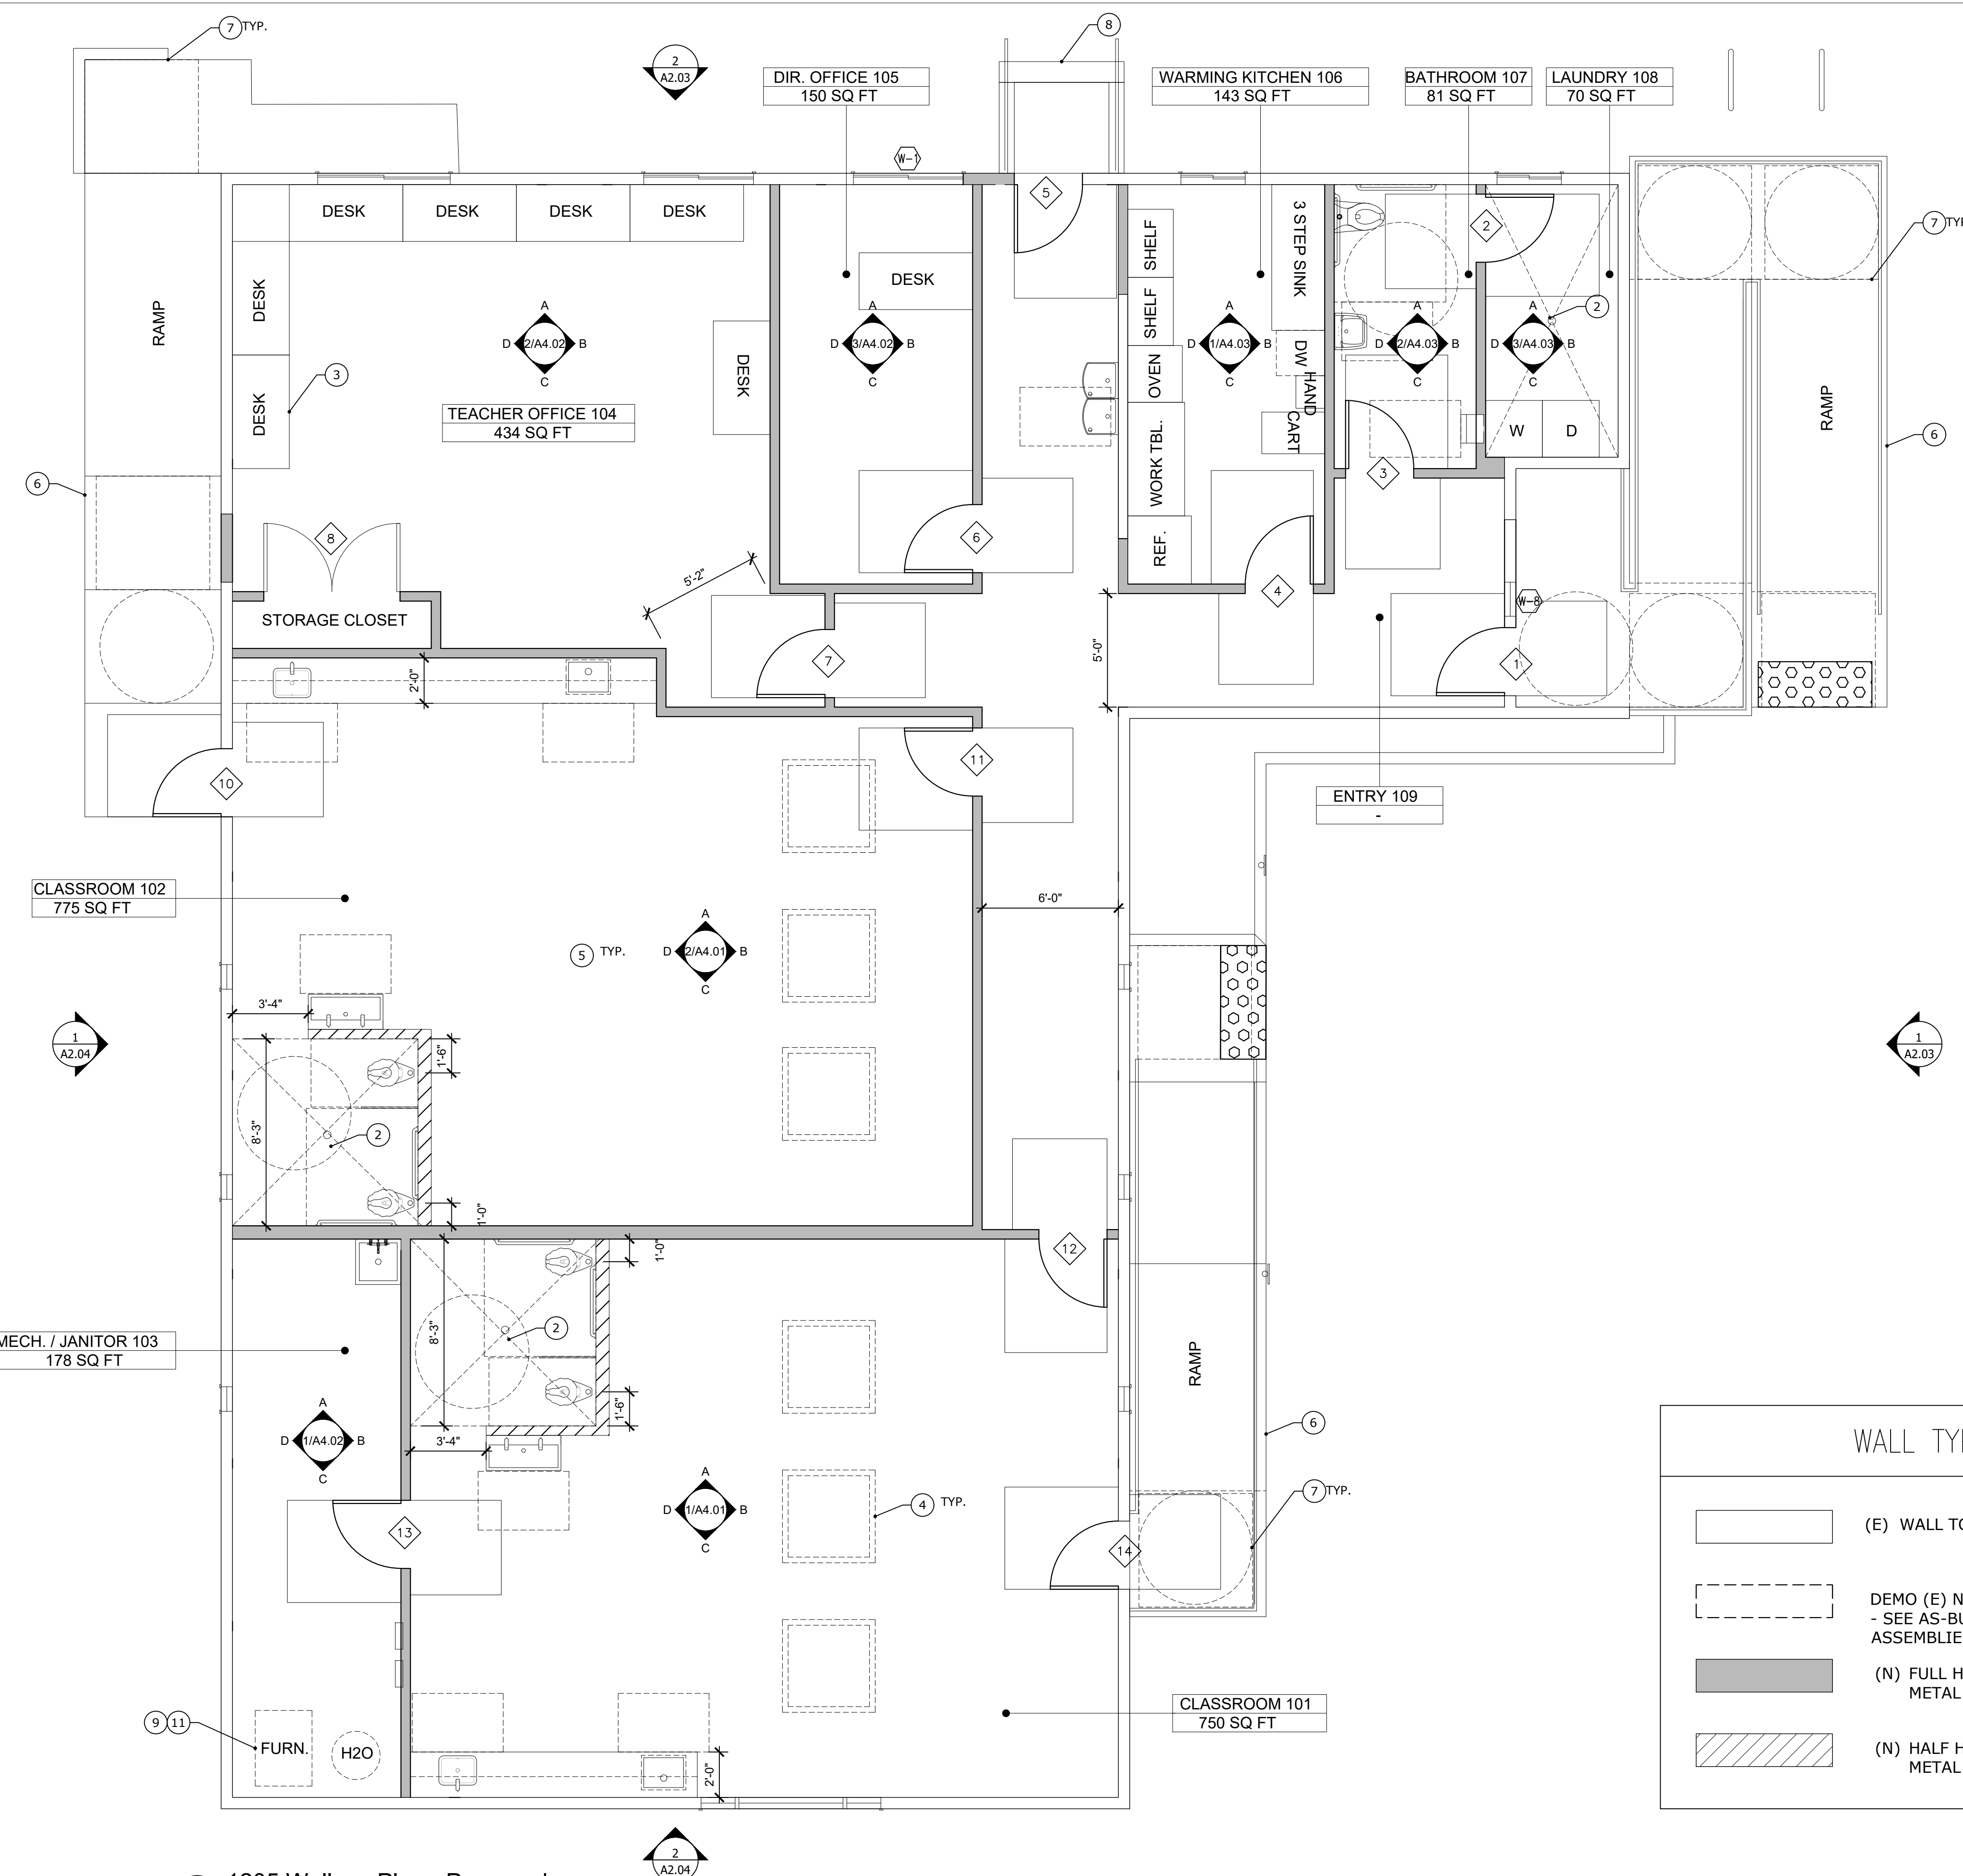

1 1205 Wallace Plan - Proposed
SCALE: 1/4" = 1'-0"

- NOTES
1. (N) WARMING KITCHEN - RESIDENTIAL ELECTRIC RANGE, HOOD & REFRIGERATOR, NO FRYING OR COOKING WITH GREASE.
 2. (N) FLOOR DRAIN - SLOPE FLOOR TO DRAIN (SLOPE LESS THAN 2%).
 3. FURNITURE N.I.C. TYP.
 4. (N) SKYLIGHTS ABOVE.
 5. (N) FLOORING TYP. SEE FINISH PLAN & SCHEDULE.
 6. (N) CONCRETE RAMP - SEE CIVIL SHEETS.
 7. PROVIDE 60" X 60" CLEAR @ RAMP LANDINGS - TYP.
 8. (N) CONCRETE STAIR - SEE CIVIL SHEETS.
 9. PROVIDE (N) REVISED RETURN AND SUPPLY DUCTING TO FURNACE.
 10. NOT USED
 11. PROVIDE MERV 13 FILTRATION.

WALL TYPES

	(E) WALL TO REMAIN
	DEMO (E) NON-STRUCTURAL WALL - SEE AS-BUILTS FOR (E) WALL ASSEMBLIES
	(N) FULL HEIGHT LIGHT GAUGE METAL PARTITION WALL
	(N) HALF HEIGHT LIGHT GAUGE METAL PARTITION WALL

Wallace Rd Head Start
1205 Wallace Rd NW
Salem, OR 97304

CONSULTANTS

CD	03/20/2023	REV. DRAFT CDS
Mark	Date	Description



DATE: 03/23/2023

ISSUE TITLE:
PERMIT SET

SCALE: As Noted

Floor Plan - Proposed