

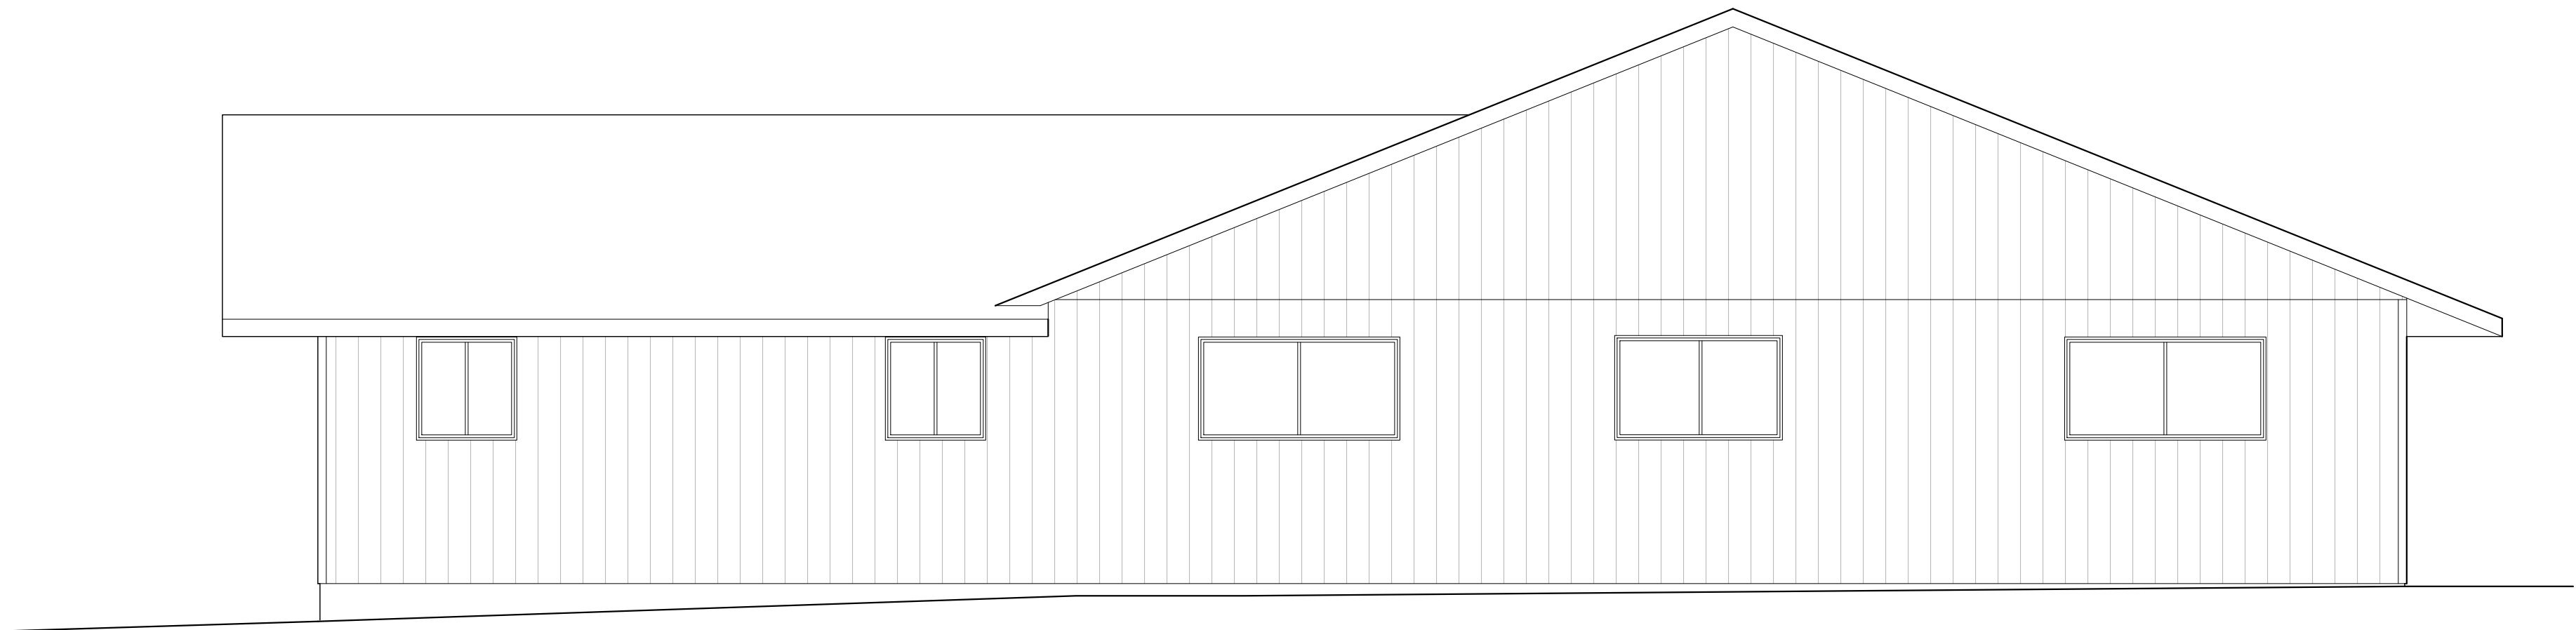
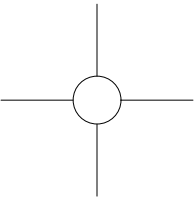
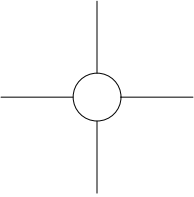


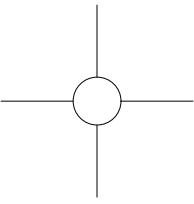

2 North Elevation (E)
SCALE: 1/4" = 1'-0"

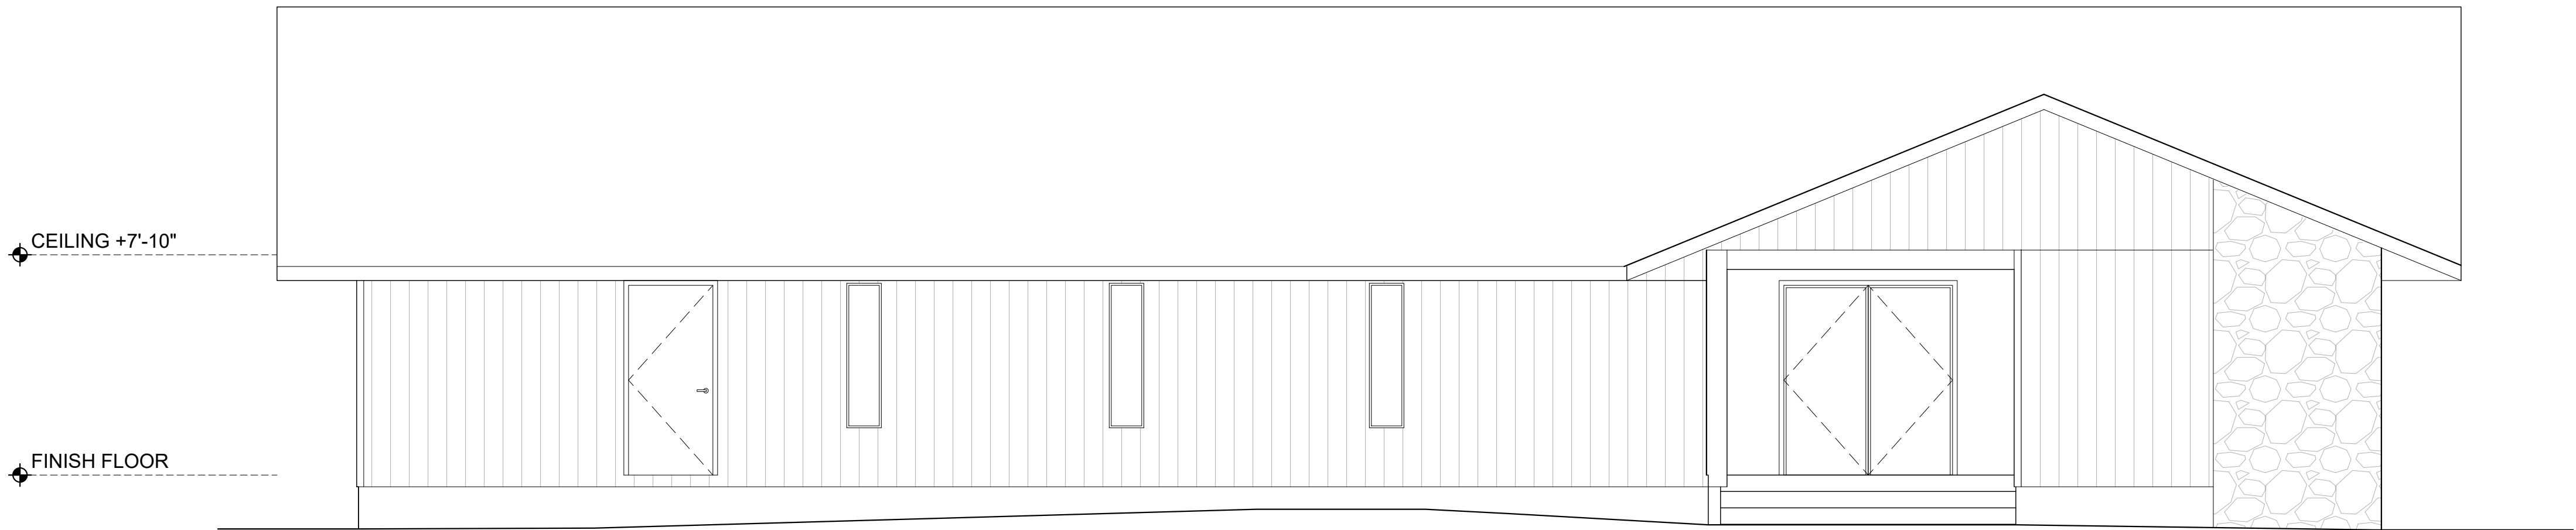

1 East Elevation (E)
SCALE: 1/4" = 1'-0"

lla

Linea Lab Architecture

1801 NE 61ST AVE
PORTLAND, OR 97213
TEL. 971.930.0110
linealabarchitecture.com

Wallace Rd Head Start
1205 Wallace Rd NW
Salem, OR 97304

CONSULTANTS

CD	03/20/2023	REV. DRAFT CDS
Mark	Date	Description



DATE: 03/23/2023

ISSUE TITLE:

PERMIT SET

SCALE: As Noted

Elevations - Existing

A2.01