

NOTES

- 1. (N) CONCRETE RAMPS - SEE CIVIL.
- 2. (N) HANDRAIL - SEE ACCESSIBILITY SHEETS.


lla

Linea Lab Architecture


1801 NE 61ST AVE  
PORTLAND, OR 97213  
TEL. 971.930.0110  
linealabarchitecture.com

Wallace Rd Head Start  
1205 Wallace Rd NW  
Salem, OR 97304

CONSULTANTS

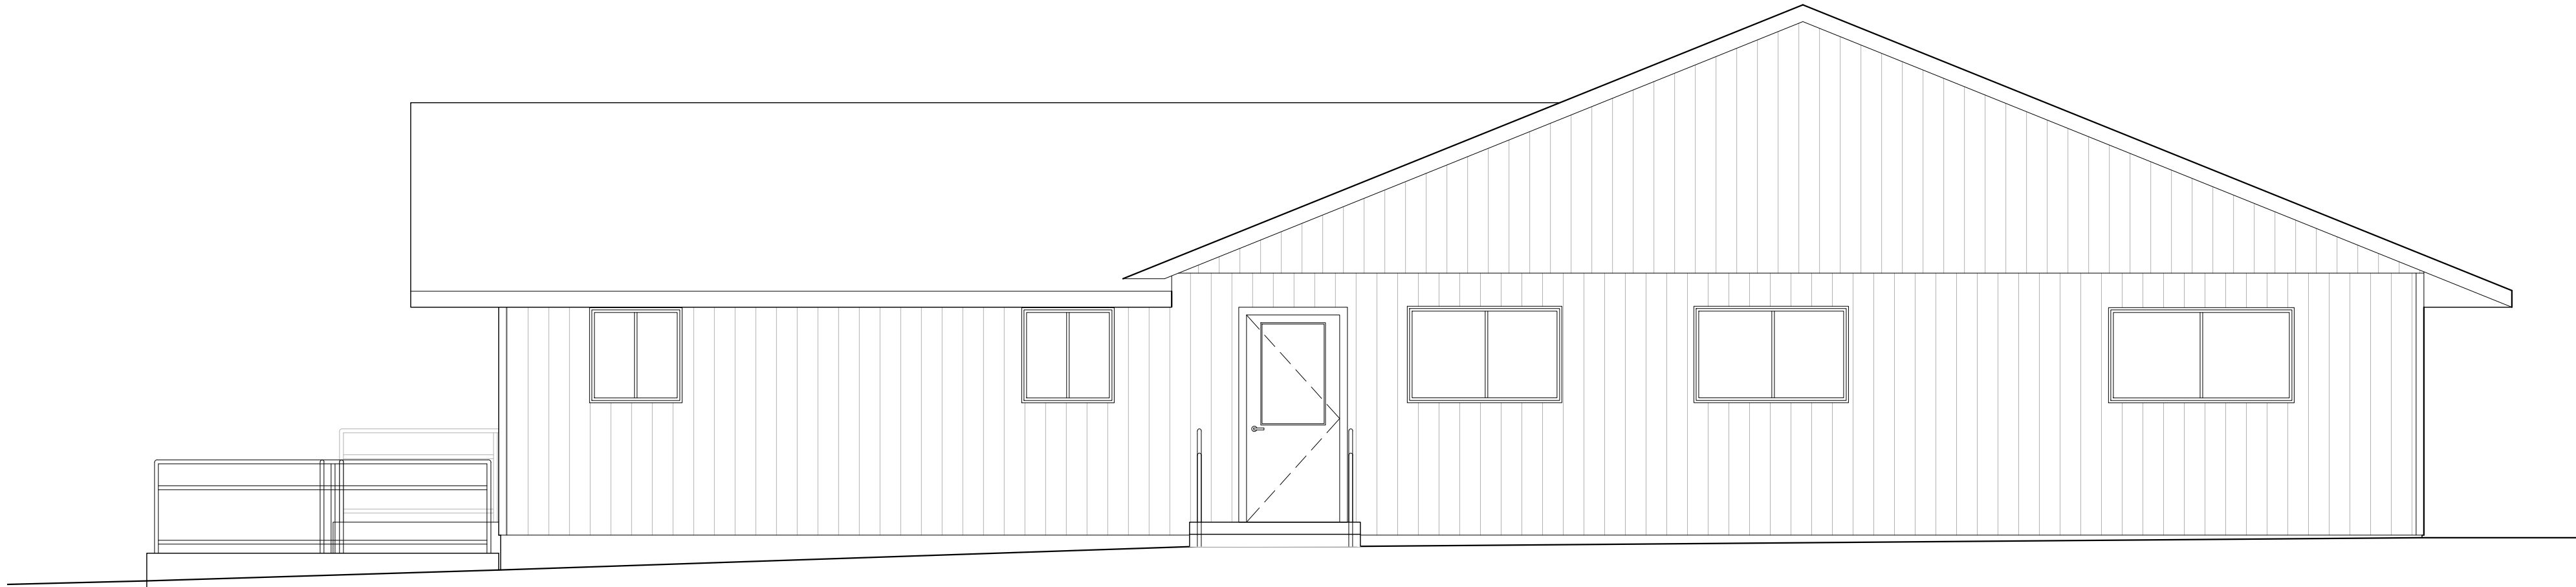

2 North Elevation - Proposed  
SCALE: 1/4" = 1'-0"

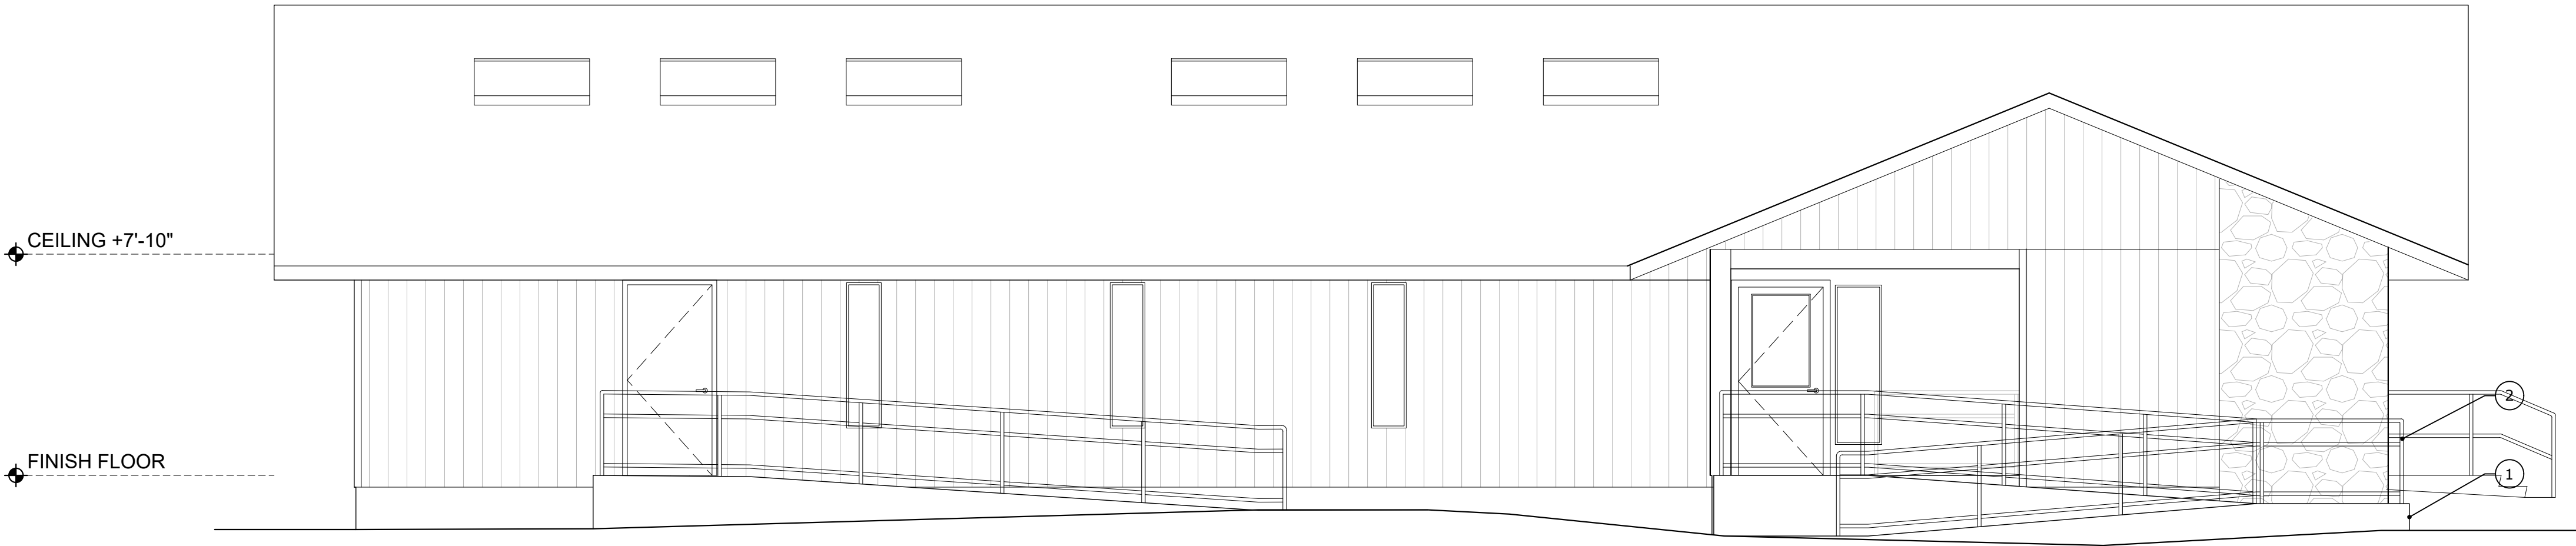

1 East Elevation - Proposed  
SCALE: 1/4" = 1'-0"

CD	03/20/2023	REV. DRAFT CDS
Mark	Date	Description



DATE: 03/23/2023

ISSUE TITLE:

PERMIT SET

SCALE: As Noted

Elevations - Proposed

A2.03