

NOTES

- 1. (N) CONCRETE RAMPS - SEE CIVIL.
- 2. (N) HANDRAIL - SEE ACCESSIBILITY SHEETS.
- 3. PATCH (E) DOORWAY TO MATCH (E) EXTERIOR WALLS.
- 4. (N) 4" CURB EDGE PROTECTION


lla

Linea Lab Architecture


1801 NE 61ST AVE
PORTLAND, OR 97213
TEL. 971.930.0110
linealabarchitecture.com

Wallace Rd Head Start
1205 Wallace Rd NW
Salem, OR 97304

CONSULTANTS

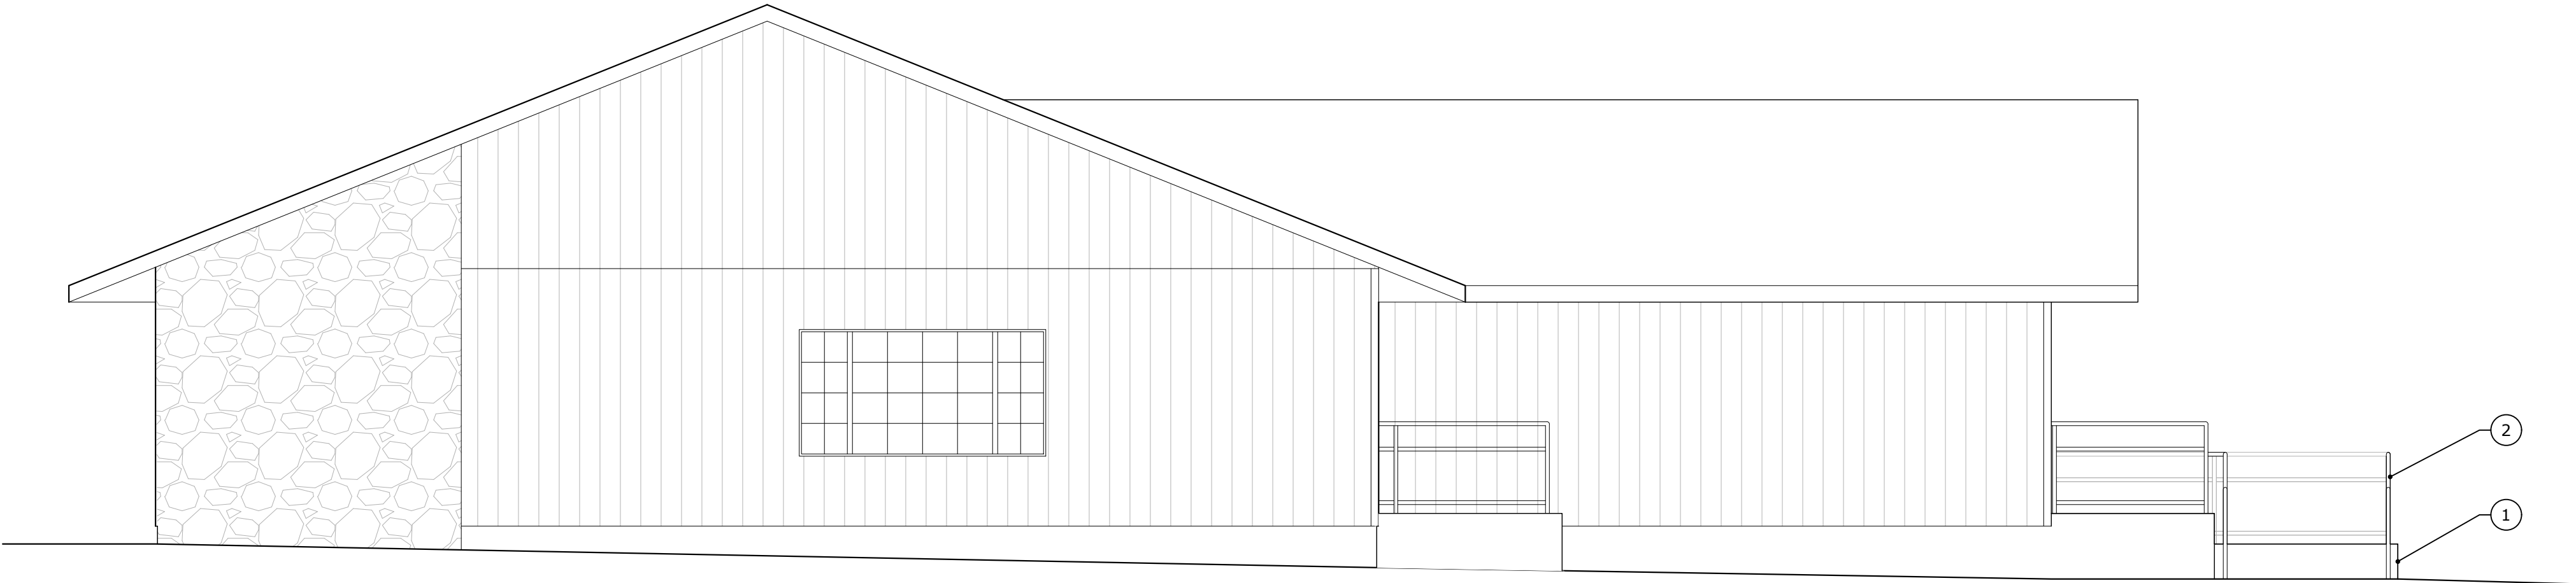

2 South Elevation - Proposed
SCALE: 1/4" = 1'-0"

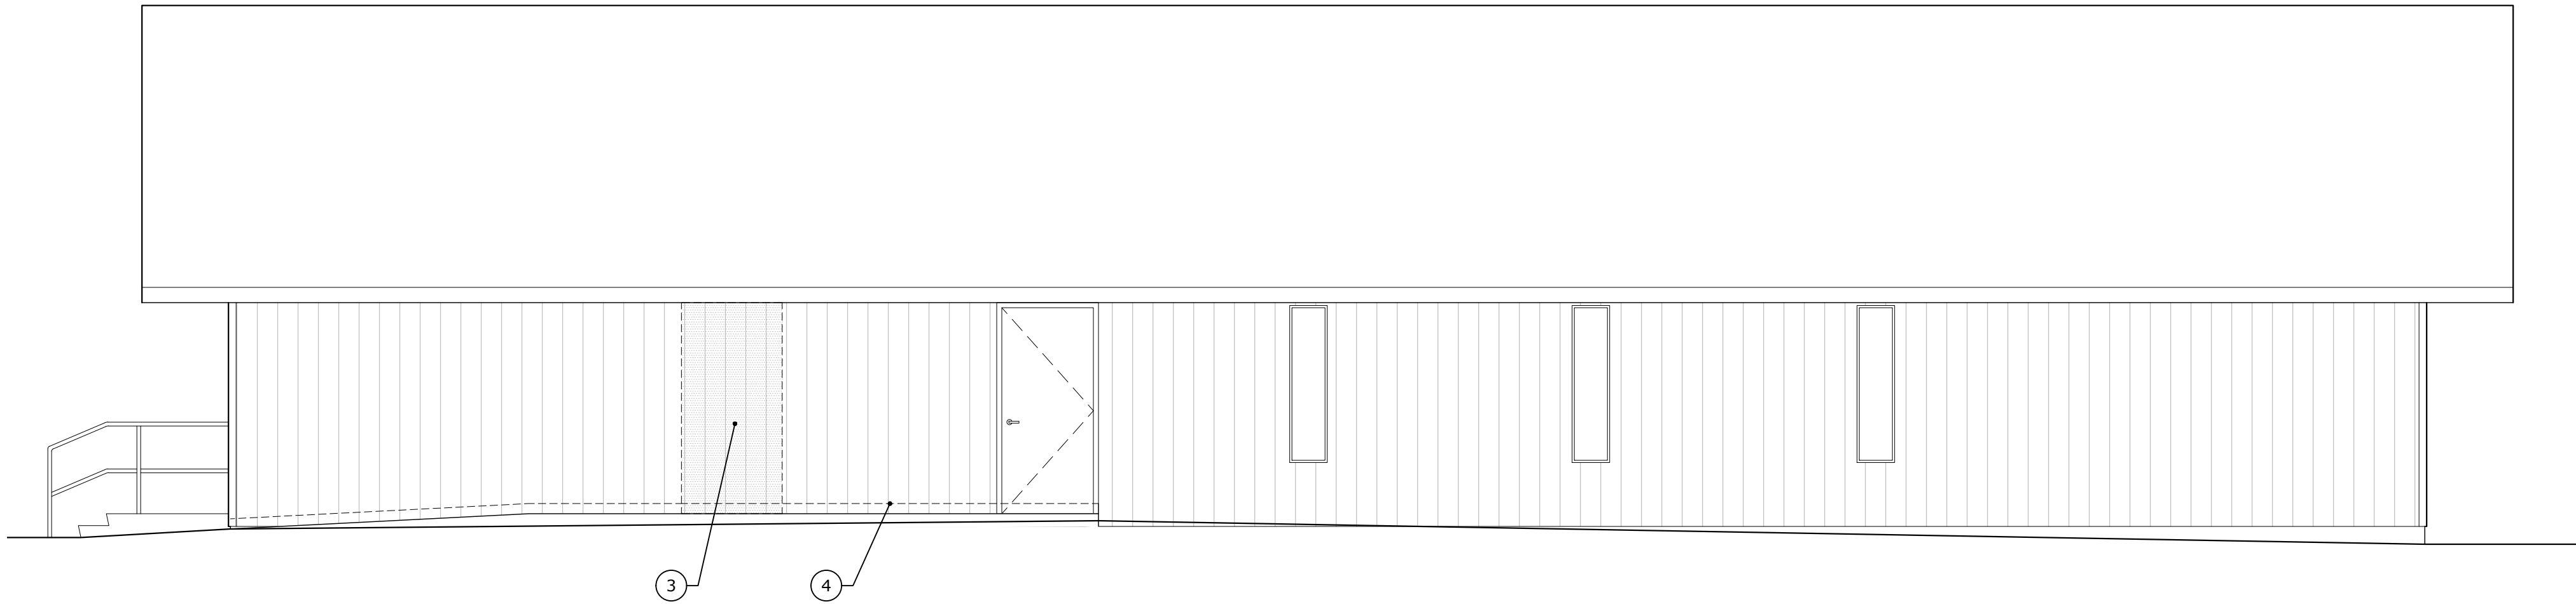

1 West Elevation - Proposed
SCALE: 1/4" = 1'-0"

CD	03/20/2023	REV. DRAFT CDS
Mark	Date	Description



DATE: 03/23/2023

ISSUE TITLE:
PERMIT SET

SCALE: As Noted

Elevations - Proposed