


FILE: \\C:\Users\j22440\Production Drawings\Land-use\22440\DWG\PLN\PLN.dwg [C:\30] 3/29/2023 10:20 AM - T:\

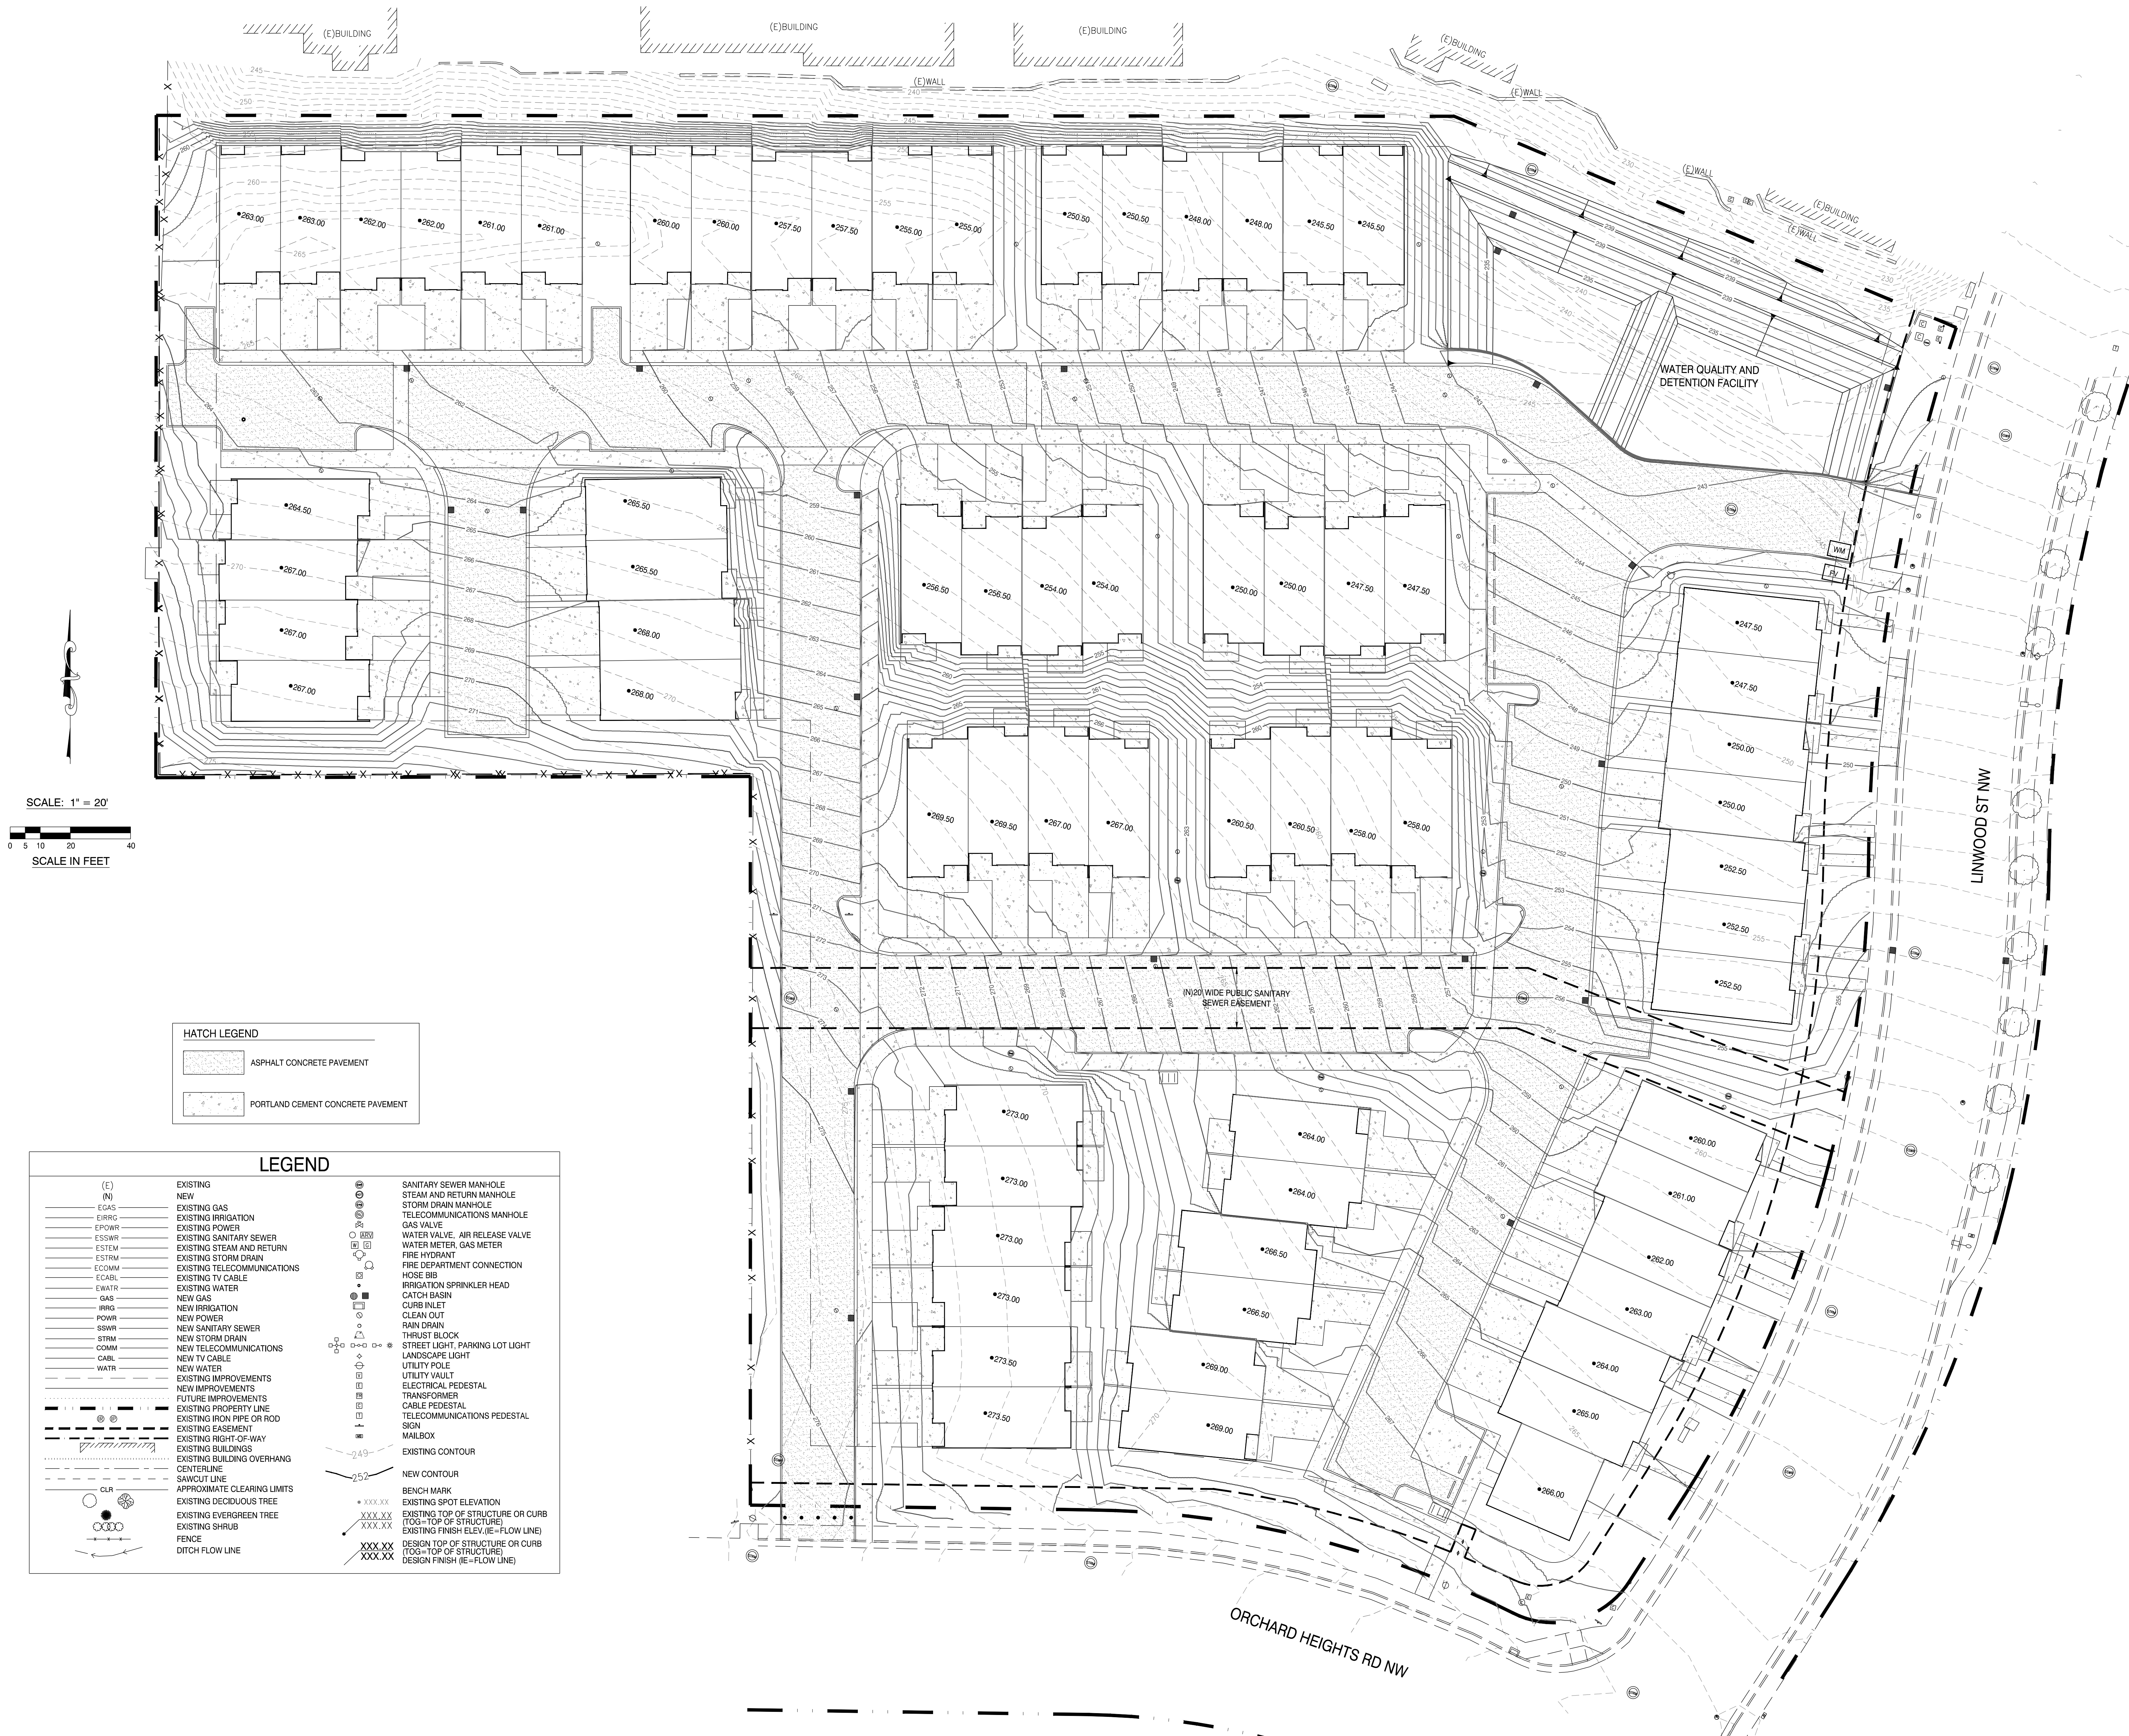

FOR LAND
USE
PURPOSES
ONLY

DRAWING STATUS:	DATE:	No	REVISION:	DATE:
☒ PRELIMINARY	01/13/23	1	CITY REVIEW (02/16/23)	03/27/23
☐ SUBMITTED		2		
☐ BID SET		3		
☐ PERMIT SET		4		
☐ CONST. SET		5		

**devco**
engineers, inc.
245 NE CONVERSE RD. BOX 1201
CORVALLIS, OR 97330
WWW.DEVCOENGINEERING.COM

Corvallis
Oregon
(541) 757-8881

© COPYRIGHT 2023, INC.
ALL RIGHTS RESERVED.

PROJECT: WEST HILLS TOWNHOMES
PROJECT LOCATION: ORCHARD HEIGHTS ROAD AND LINWOOD STREET SALEM, OR
CLIENT: MWISH WEST SALEM LLC

SHEET TITLE:
PRELIMINARY GRADING PLAN

JOB NO. 22440
DRAWN BY: DEVCO
DRAWING: C130