


1 Right Elevation  
SCALE: 1/8" = 1'-0"



2 Front Elevation  
SCALE: 1/8" = 1'-0"

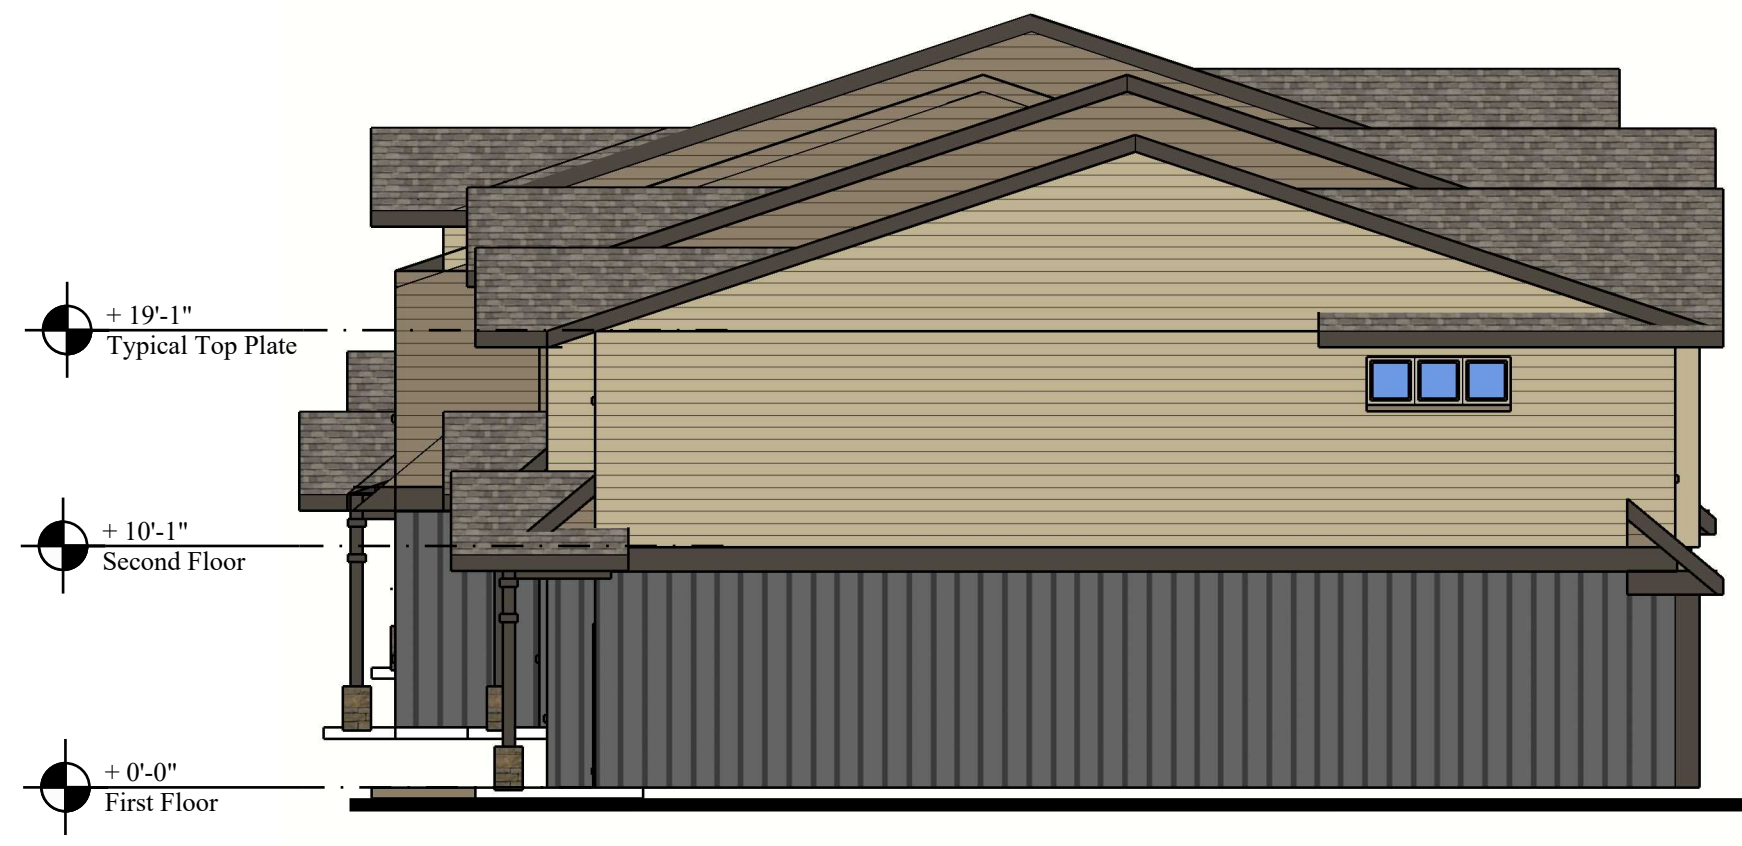

3 Left Elevation  
SCALE: 1/8" = 1'-0"



4 Rear Elevation  
SCALE: 1/8" = 1'-0"

## Side Elevations

## BLDG B - 7 plex



5 Rear (Street) Elevation  
SCALE: 1/8" = 1'-0"



6 Rear Elevation  
SCALE: 1/8" = 1'-0"



7 Front Elevation  
SCALE: 1/8" = 1'-0"



8 Front Elevation  
SCALE: 1/8" = 1'-0"

## BLDG B - 4plex

## BLDG B - 6plex + Office

LOCATION: M: Drafting/Project/2204 West Salem townhomes/3D Layout/A4-ELVNS FW 2-23-23 layout-

LAST SAVED: March 23, 2023  
PRINTED: March 23, 2023

REVISIONS:

PROJECT TITLE:

SALEM, OR

WEST SALEM TOWNHOMES  
1900 LINWOOD ST NW

SHEET TITLE:  
EXTERIOR  
ELEVATIONS

DRAWN BY:  
JIM  
PROJECT:  
2204  
DATE:  
1/17/2023

SHEET:  
A410





5 Rear Elevation  
SCALE: 1/8" = 1'-0"




1 Right Elevation  
SCALE: 1/8" = 1'-0"



2 Front Elevation  
SCALE: 1/8" = 1'-0"



6 Front Elevation  
SCALE: 1/8" = 1'-0"

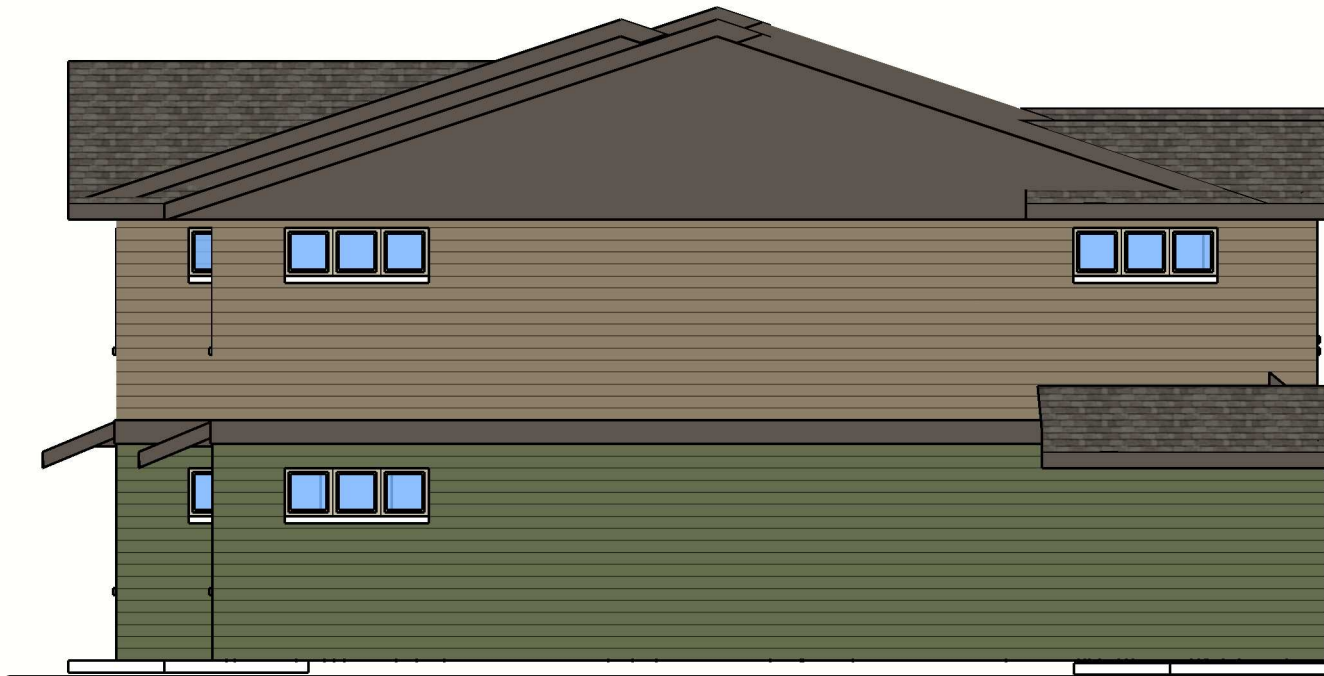

3 Left Elevation  
SCALE: 1/8" = 1'-0"



4 Rear Elevation  
SCALE: 1/8" = 1'-0"


## PLAN D - 4 plex



7 Left Elevation  
SCALE: 1/8" = 1'-0"

8 Right Elevation  
SCALE: 1/8" = 1'-0"

## PLAN D - 6plex

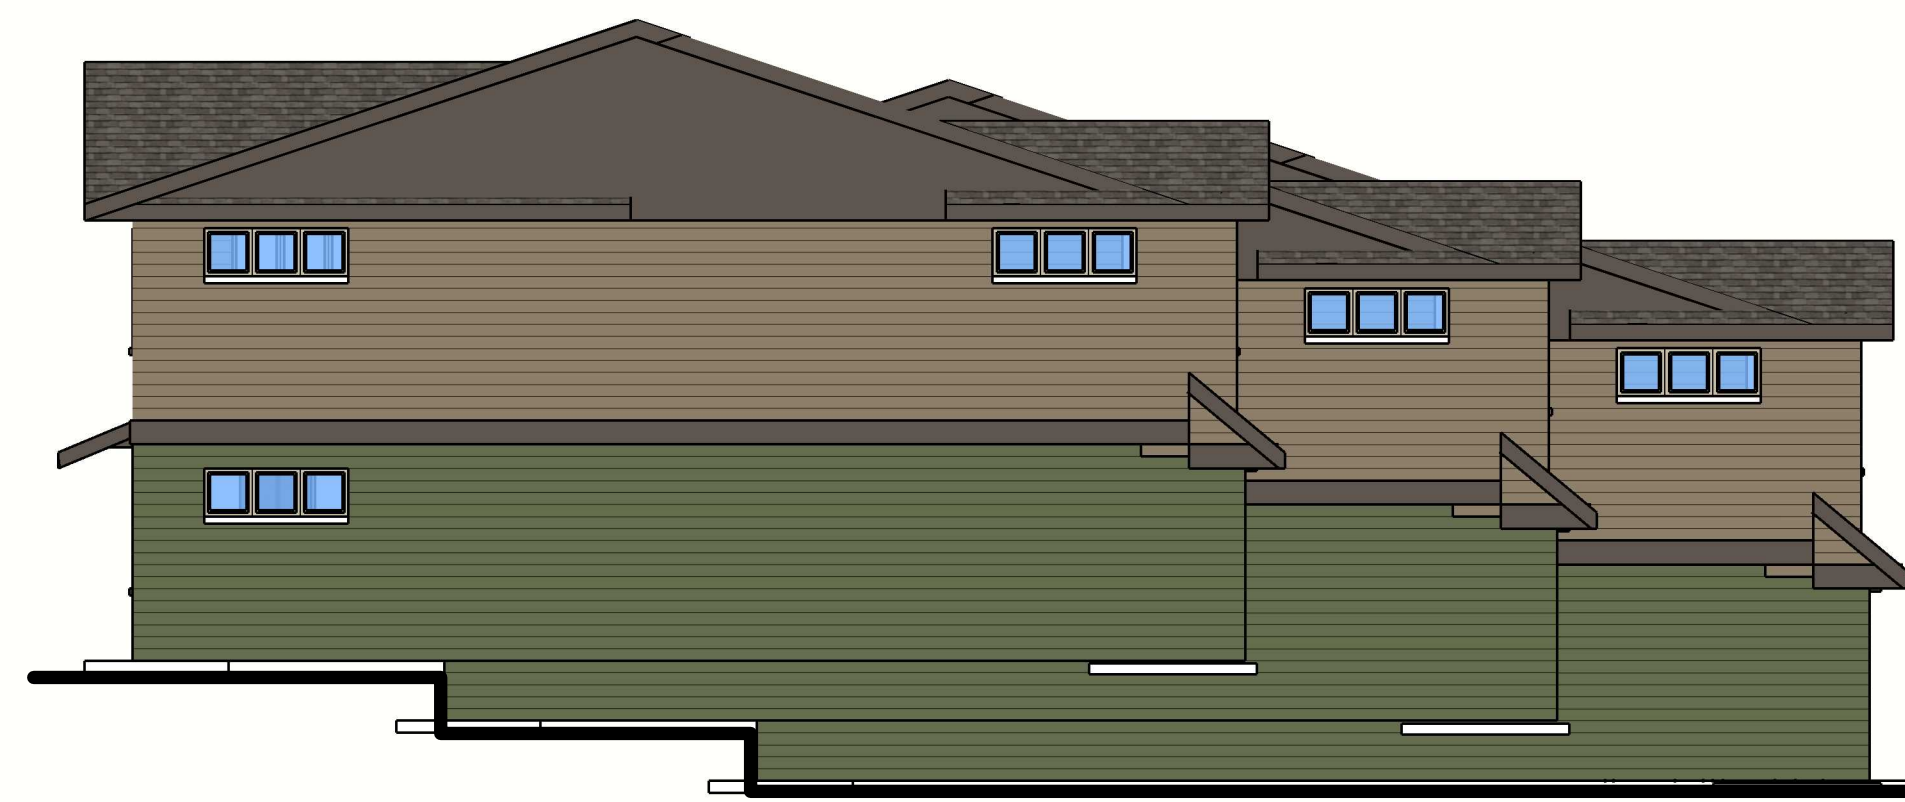

9 Left Elevation  
SCALE: 1/8" = 1'-0"



10 Rear Elevation  
SCALE: 1/8" = 1'-0"



11 Right Elevation  
SCALE: 1/8" = 1'-0"



12 Front Elevation  
SCALE: 1/8" = 1'-0"

## PLAN D - 6 plex Staggered




LOCATION: M:\Drafting\Project\2204 West salem townhomes\3D Layout\A4-ELEV5 FW 2-23-23 layout-  
LAST SAVED: March 23, 2023  
PRINTED: March 23, 2023



1 Left Elevation  
SCALE: 1/8" = 1'-0"



2 Front Elevation  
SCALE: 1/8" = 1'-0"

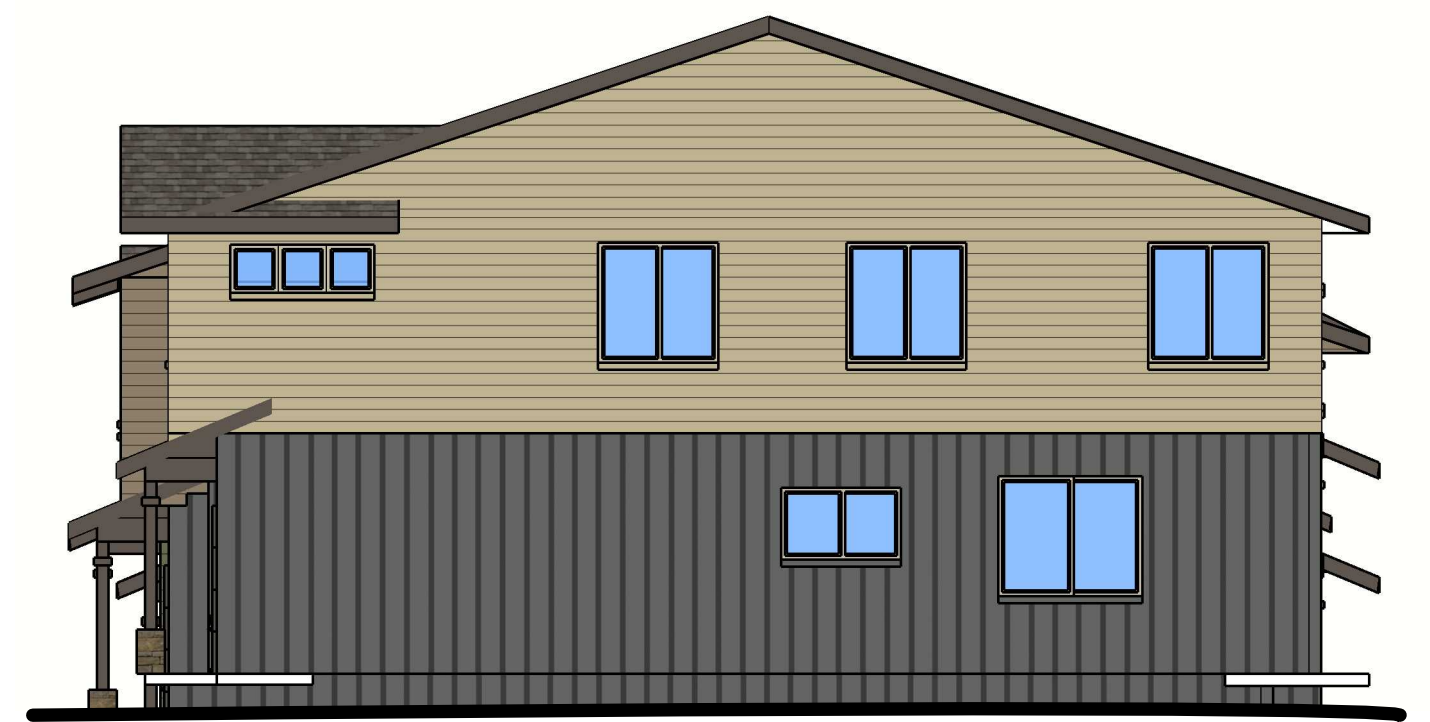

3 Right Elevation  
SCALE: 1/8" = 1'-0"



4 Rear Elevation  
SCALE: 1/8" = 1'-0"

BLDG E + G - 6 plex



5 Left Elevation  
SCALE: 1/8" = 1'-0"



6 Rear Elevation  
SCALE: 1/8" = 1'-0"



7 Right Elevation  
SCALE: 1/8" = 1'-0"



8 Front Elevation  
SCALE: 1/8" = 1'-0"

BLDG E + G - 4 plex

REVISIONS:

PROJECT TITLE:

SALEM, OR

WEST SALEM TOWNHOMES  
1900 LINWOOD ST NW

SHEET TITLE:  
EXTERIOR  
ELEVATIONS

DRAWN BY:  
JIM  
PROJECT:  
2204  
DATE:  
1/17/2023

SHEET:  
A430