


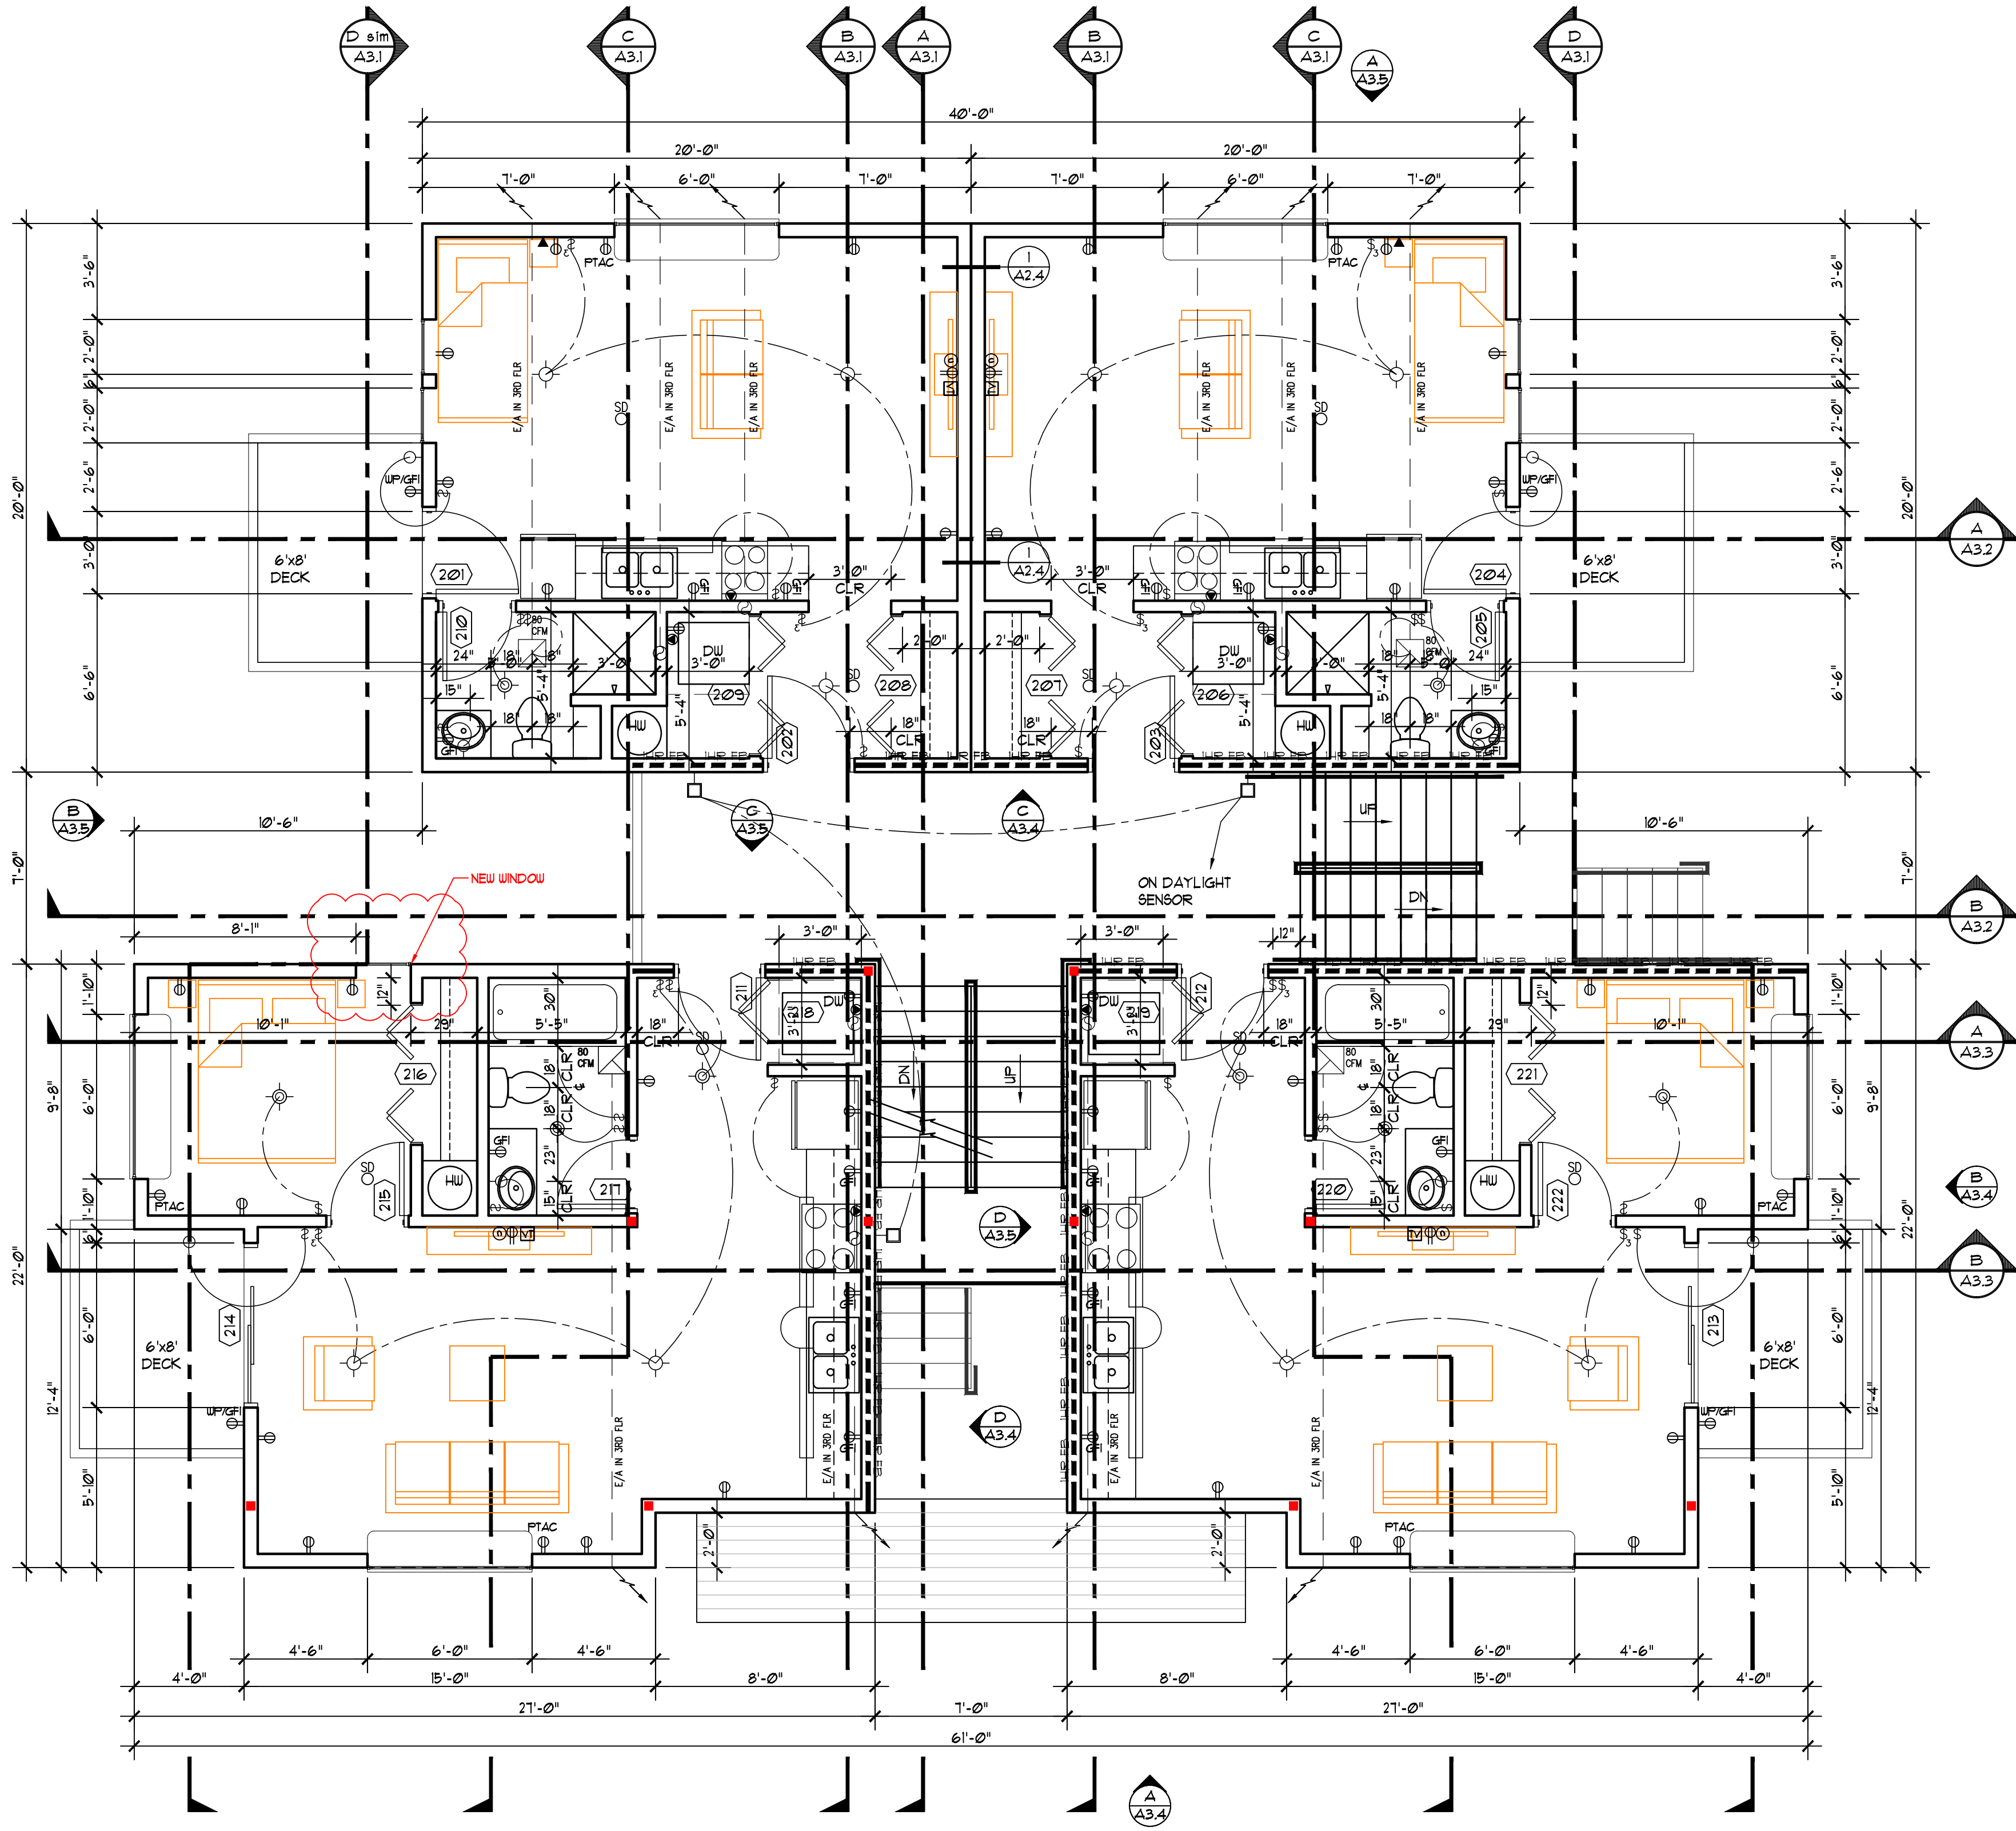

**PROPOSED
SECOND FLOOR PLAN**
SCALE : 1/4" = 1'-0"



**BUILDING "B" SET
NORTH BUILDING**

DOOR SCHEDULE									
ALL DOORS TO RECEIVE LEVER TYPE HARDWARE									
NO.	SIZE	TYPE	CONSTR	FINISH	GLASS	RATING	FRAME	HWDR	
201	3'-0"x6'-8"x13/4"	A	HM	ME	TP	-	-	2	
202	3'-0"x6'-8"x13/4"	B	HM	ME	-	20	-	5	
203	3'-0"x6'-8"x13/4"	B	HM	ME	-	20	-	5	
204	3'-0"x6'-8"x13/4"	A	HM	ME	TP	-	-	2	
205	3'-0"x6'-8"x13/4"	B	TY	TP	-	-	-	3	
206	5'-0"x6'-8"x13/4"	E	TY	TP	-	-	-	1	
207	5'-0"x6'-8"x13/4"	E	TY	TP	-	-	-	1	
208	5'-0"x6'-8"x13/4"	E	TY	TP	-	-	-	1	
209	5'-0"x6'-8"x13/4"	E	TY	TP	-	-	-	1	
210	3'-0"x6'-8"x13/4"	B	TY	TP	-	-	-	3	
211	3'-0"x6'-8"x13/4"	B	HM	ME	-	20	-	5	
212	3'-0"x6'-8"x13/4"	B	HM	ME	-	20	-	5	
213	6'-0"x6'-8"x13/4"	C	VIN	FF	-	-	-	1	
214	3'-0"x6'-8"x13/4"	B	HM	ME	-	-	-	1	
215	2'-8"x6'-8"x13/4"	B	TY	TP	-	-	-	4	
216	5'-0"x6'-8"x13/4"	E	TY	TP	-	-	-	1	
217	2'-6"x6'-8"x13/4"	B	TY	TP	-	-	-	3	
218	3'-0"x6'-8"x13/4"	D	TY	TP	-	-	-	1	
219	3'-0"x6'-8"x13/4"	D	TY	TP	-	-	-	1	
220	2'-6"x6'-8"x13/4"	B	TY	TP	-	-	-	3	
221	5'-0"x6'-8"x13/4"	E	TY	TP	-	-	-	1	
222	2'-8"x6'-8"x13/4"	B	TY	TP	-	-	-	4	



- GROUP 1
ALL HARDWARE BY MFR
- GROUP 2
1 LOCK
1 1/2 PR HINGES
THRESHOLD
WEATHER STRIP
- GROUP 3
1 PRIVACY LOCK
1 1/2 PR HINGES
1 WALL STOP
- GROUP 4
1 PRIVACY LOCK
1 1/2 PR HINGES
1 WALL STOP
- GROUP 5
1 LOCK
1 1/2 PR HINGES
1 CLOSER
SMOKE GASKET
THRESHOLD
WEATHER STRIP

SYMBOL KEY

	SMOKE DETECTOR HARDWIRED, WITH BATTERY BACKUP
	DUPLEX OUTLET
	DUPLEX OUTLET GFCI
	DUPLEX OUTLET GFCI / WATER PROOF
	220 OUTLET
	TELEVISION CABLE CONNECTION
	TELEPHONE OUTLET
	SINGLE POLE SWITCH
	THREE WAY SWITCH
	RECESSED CAN LIGHT FIXTURE
	SURFACE MOUNT LIGHT FIXTURE
	EXTERIOR WALL MOUNT LIGHT FIXTURE ON DAYLIGHT SENSOR
	KITCHEN STRIP LIGHTING
	80 CFM FAN/LIGHT / ON TIMER SWITCH
	150 CFM KITCHEN EXHAUST FAN

DOOR TYPES

1. " " SHOWN ON SCHEDULE INDICATES TYPICAL
2. DOOR TYPES
3. CONSTRUCTION
TYPICAL - SOLID CORE
HC - HOLLOW CORE
HM - HOLLOW METAL
MC - MINERAL CORE
RU - ROLL UP/COIL
AL - ALUMINIUM & GLASS
VIN-VINYL
4. MATERIAL/FINISH
TYPICAL - WOOD TRANSPARENT
WF - WOOD FACTORY
PL - PLASTIC LAMINATE
ME - METAL ENAMEL
WE - WOOD ENAMEL
FF - FACTORY FINISH
5. GLASS
TYPICAL - CLEAR WIRE
TP - TEMPERED PLATE
SF - SAFETY GLASS
6. 20, 45, 60, 90, INDICATES RATING IN MINUTES FOR OPENING
7. TYPICAL FRAMES SHOWN " " NUMBER INDICATES DETAIL SHOWN ON SHEET.
8. NUMBER REFERS TO HARDWARE GROUP OF HARDWARE SCHEDULE

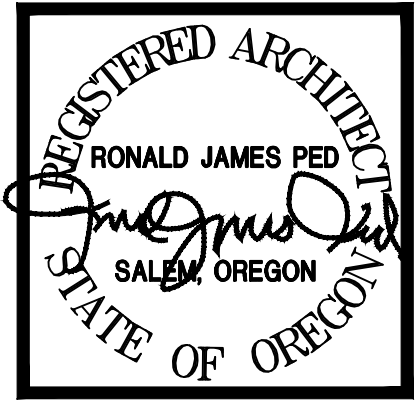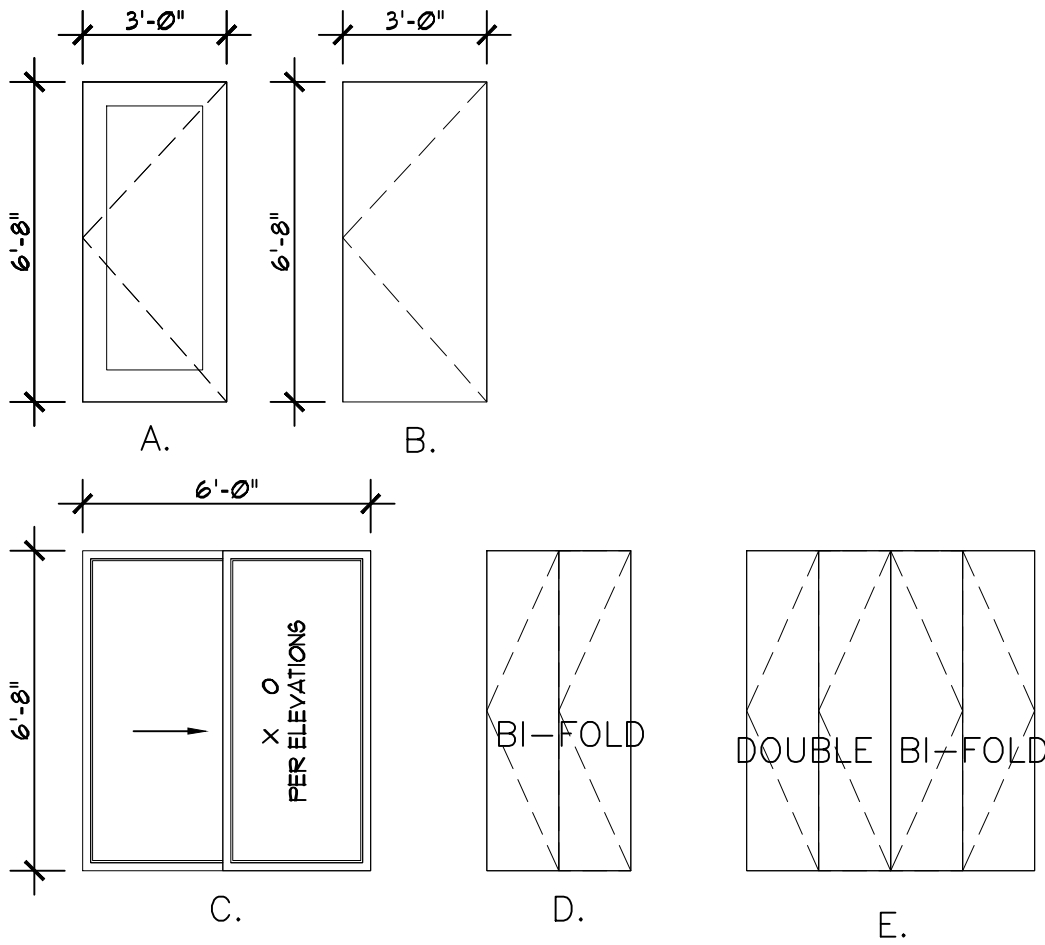

13 MARCH 2023
SFR COMMENTS

BUILDING "B" SET

NEW APARTMENTS FOR:
1341 Waller St SE
1341 Waller St Salem, Or

DATE: 15 DEC 2022
DRAWN:
JOB NO.: 2207

A2.2