


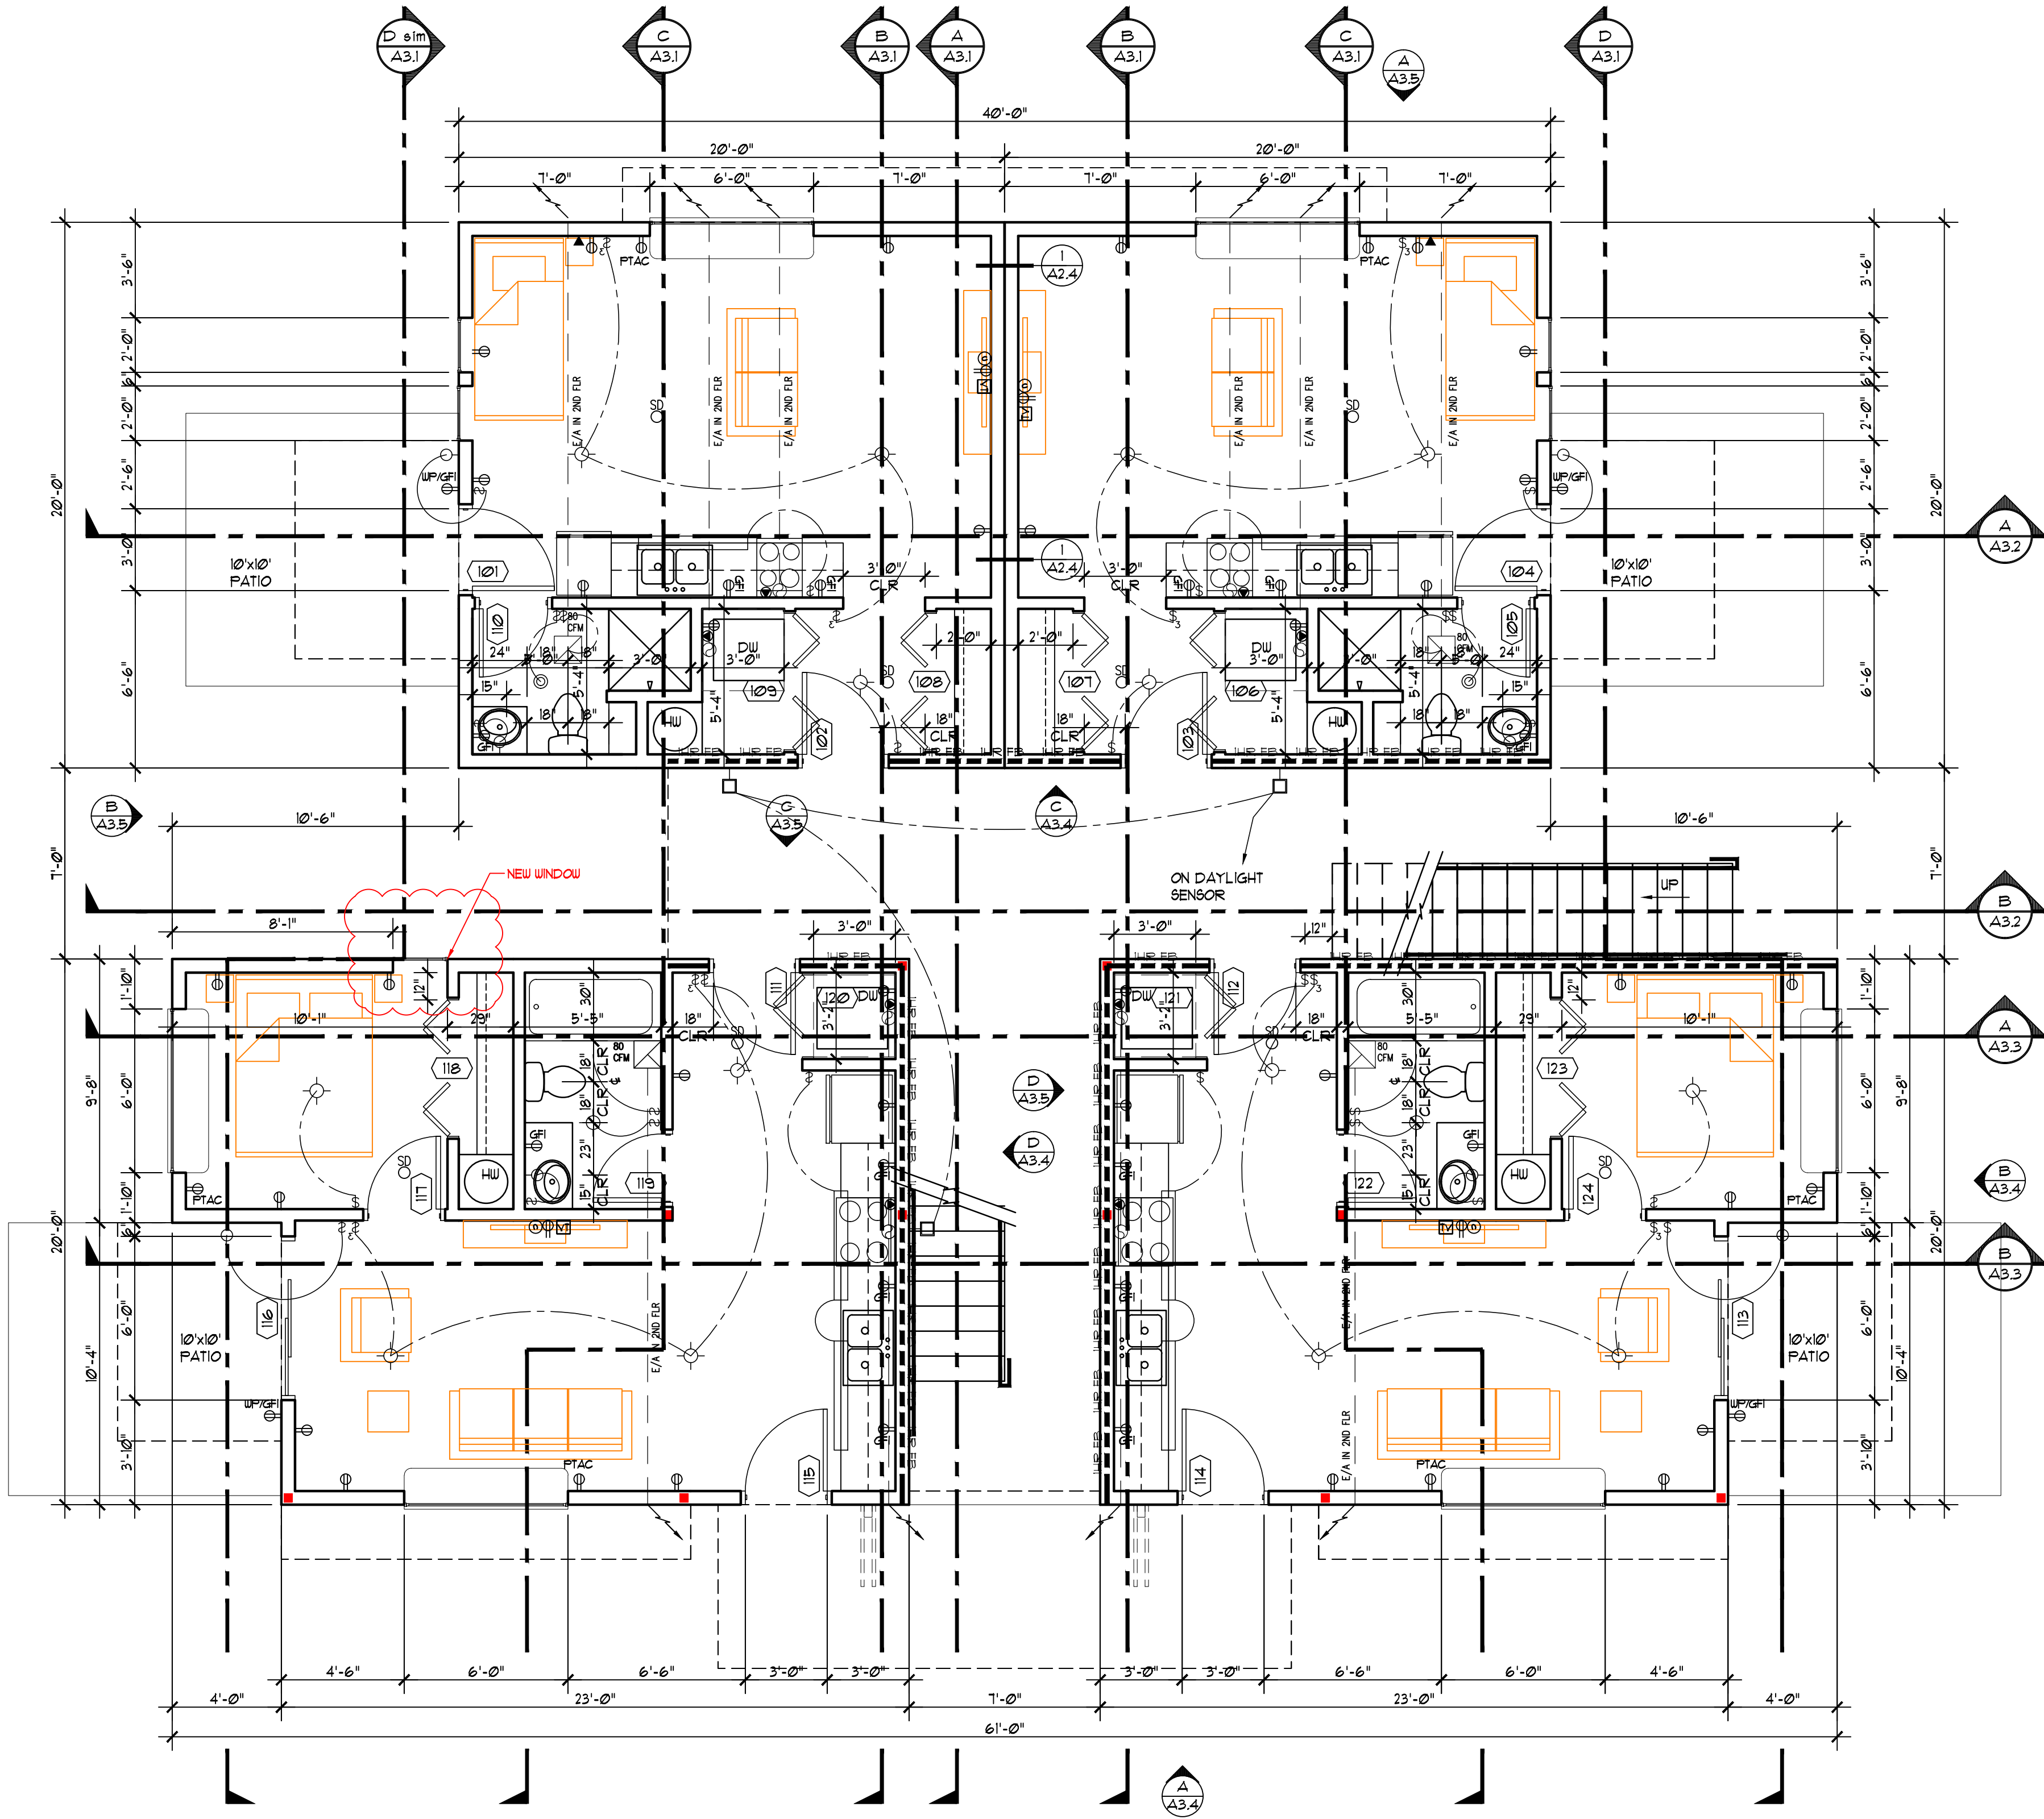

PROPOSED
FIRST FLOOR PLAN

SCALE : 1/4" = 1'-0"



BUILDING "B" SET
NORTH BUILDING

DOOR SCHEDULE						
ALL DOORS TO RECEIVE LEVER TYPE HARDWARE						
NO.	SIZE	TYPE	CONSTR	FINISH	GLASS	FRAME
101	3'-0"x6'-8"x13/4"	A	HM	ME	TP	2
102	3'-0"x6'-8"x13/4"	B	HM	ME	TP	5
103	3'-0"x6'-8"x13/4"	B	HM	ME	TP	5
104	3'-0"x6'-8"x13/4"	A	HM	ME	TP	2
105	3'-0"x6'-8"x13/4"	B	TY	TY	TP	3
106	5'-0"x6'-8"x13/4"	E	TY	TY	TP	1
107	5'-0"x6'-8"x13/4"	E	TY	TY	TP	1
108	5'-0"x6'-8"x13/4"	E	TY	TY	TP	1
109	5'-0"x6'-8"x13/4"	E	TY	TY	TP	1
110	3'-0"x6'-8"x13/4"	B	TY	TY	TP	3
111	3'-0"x6'-8"x13/4"	B	HM	ME	TP	5
112	3'-0"x6'-8"x13/4"	B	HM	ME	TP	5
113	6'-0"x6'-8"x13/4"	C	VIN	FF	TP	1
114	3'-0"x6'-8"x13/4"	A	HM	ME	TP	2
115	3'-0"x6'-8"x13/4"	A	HM	ME	TP	2
116	3'-0"x6'-8"x13/4"	B	HM	ME	TP	1
117	2'-8"x6'-8"x13/4"	B	TY	TY	TP	4
118	5'-0"x6'-8"x13/4"	E	TY	TY	TP	1
119	2'-6"x6'-8"x13/4"	B	TY	TY	TP	3
120	3'-0"x6'-8"x13/4"	D	TY	TY	TP	1
121	3'-0"x6'-8"x13/4"	D	TY	TY	TP	1
122	2'-6"x6'-8"x13/4"	B	TY	TY	TP	3
123	5'-0"x6'-8"x13/4"	E	TY	TY	TP	1
124	2'-8"x6'-8"x13/4"	B	TY	TY	TP	4



- GROUP 1
ALL HARDWARE BY MFR
- GROUP 2
1 LOCK
1 1/2 PR HINGES
THRESHOLD
WEATHER STRIP
- GROUP 3
1 PRIVACY LOCK
1 1/2 PR HINGES
1 WALL STOP
- GROUP 4
1 PRIVACY LOCK
1 1/2 PR HINGES
1 WALL STOP
- GROUP 5
1 LOCK
1 1/2 PR HINGES
1 CLOSER
SMOKE GASKET
THRESHOLD
WEATHER STRIP

SYMBOL KEY

SD	SMOKE DETECTOR HARDWIRED, WITH BATTERY BACKUP
DU	DUPLEX OUTLET
DU GFI	DUPLEX OUTLET GFCI
DU WP	DUPLEX OUTLET GFCI / WATER PROOF
220	220 OUTLET
TV	TELEVISION CABLE CONNECTION
PO	TELEPHONE OUTLET
SP	SINGLE POLE SWITCH
3W	THREE WAY SWITCH
RC	RECESSED CAN LIGHT FIXTURE
SM	SURFACE MOUNT LIGHT FIXTURE
EW	EXTERIOR WALL MOUNT LIGHT FIXTURE ON DAYLIGHT SENSOR
KS	KITCHEN STRIP LIGHTING
80	80 CFM FAN/LIGHT / ON TIMER SWITCH
150	150 CFM KITCHEN EXHAUST FAN

DOOR TYPES

- * * SHOWN ON SCHEDULE INDICATES TYPICAL
- DOOR TYPES
- CONSTRUCTION
TYPICAL - SOLID CORE
HC - HOLLOW CORE
HM - HOLLOW METAL
MC - MINERAL CORE
RU - ROLL UP/COIL
AL - ALUMINIUM & GLASS
VIN-VINYL
- MATERIAL/FINISH
TYPICAL - WOOD TRANSPARENT
WF - WOOD FACTORY
PL - PLASTIC LAMINATE
ME - METAL ENAMEL
WE - WOOD ENAMEL
FF - FACTORY FINISH
- GLASS
TYPICAL - CLEAR WIRE
TP - TEMPERED PLATE
SF - SAFETY GLASS
- 20, 45, 60, 90, INDICATES RATING IN MINUTES FOR OPENING
- TYPICAL FRAMES SHOWN " " NUMBER INDICATES DETAIL SHOWN ON SHEET.
- NUMBER REFERS TO HARDWARE GROUP OF HARDWARE SCHEDULE

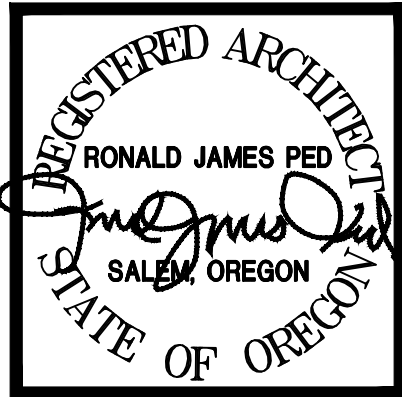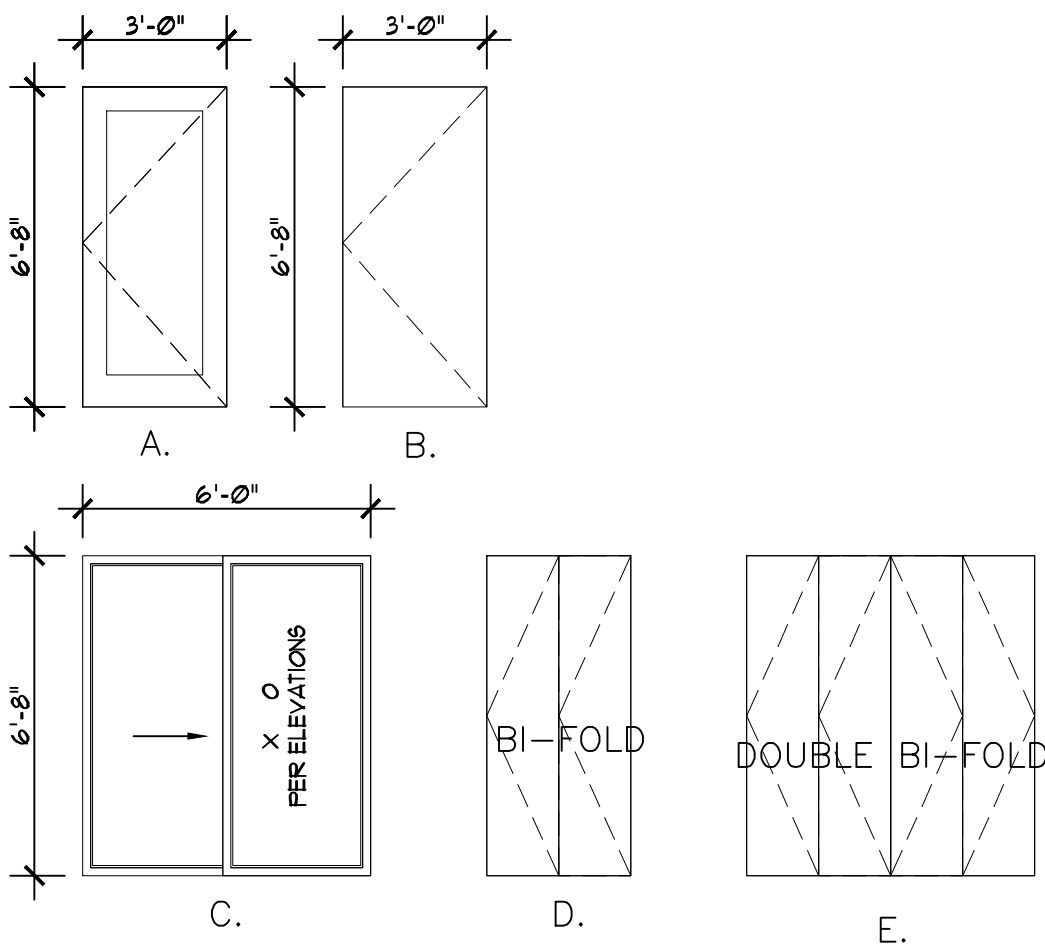

13 MARCH 2023
SFR COMMENTS

BUILDING "B" SET

NEW APARTMENTS FOR
1341 Waller St SE
1341 Waller St Salem, Or

DATE: 15 DEC 2022
DRAWN:
JOB NO.: 2207

A2.1