




LAST SAVED: Thu, 09 Mar 2023 - 03:59 pm LOCATION: P:\2207 Fahman Glaze Aots 1341 Waller SUPERMIT\A3.1.dwg A3.4
PRINTED: Thu, 09 Mar 2023 - 05:26 pm PRINTED BY: Andy

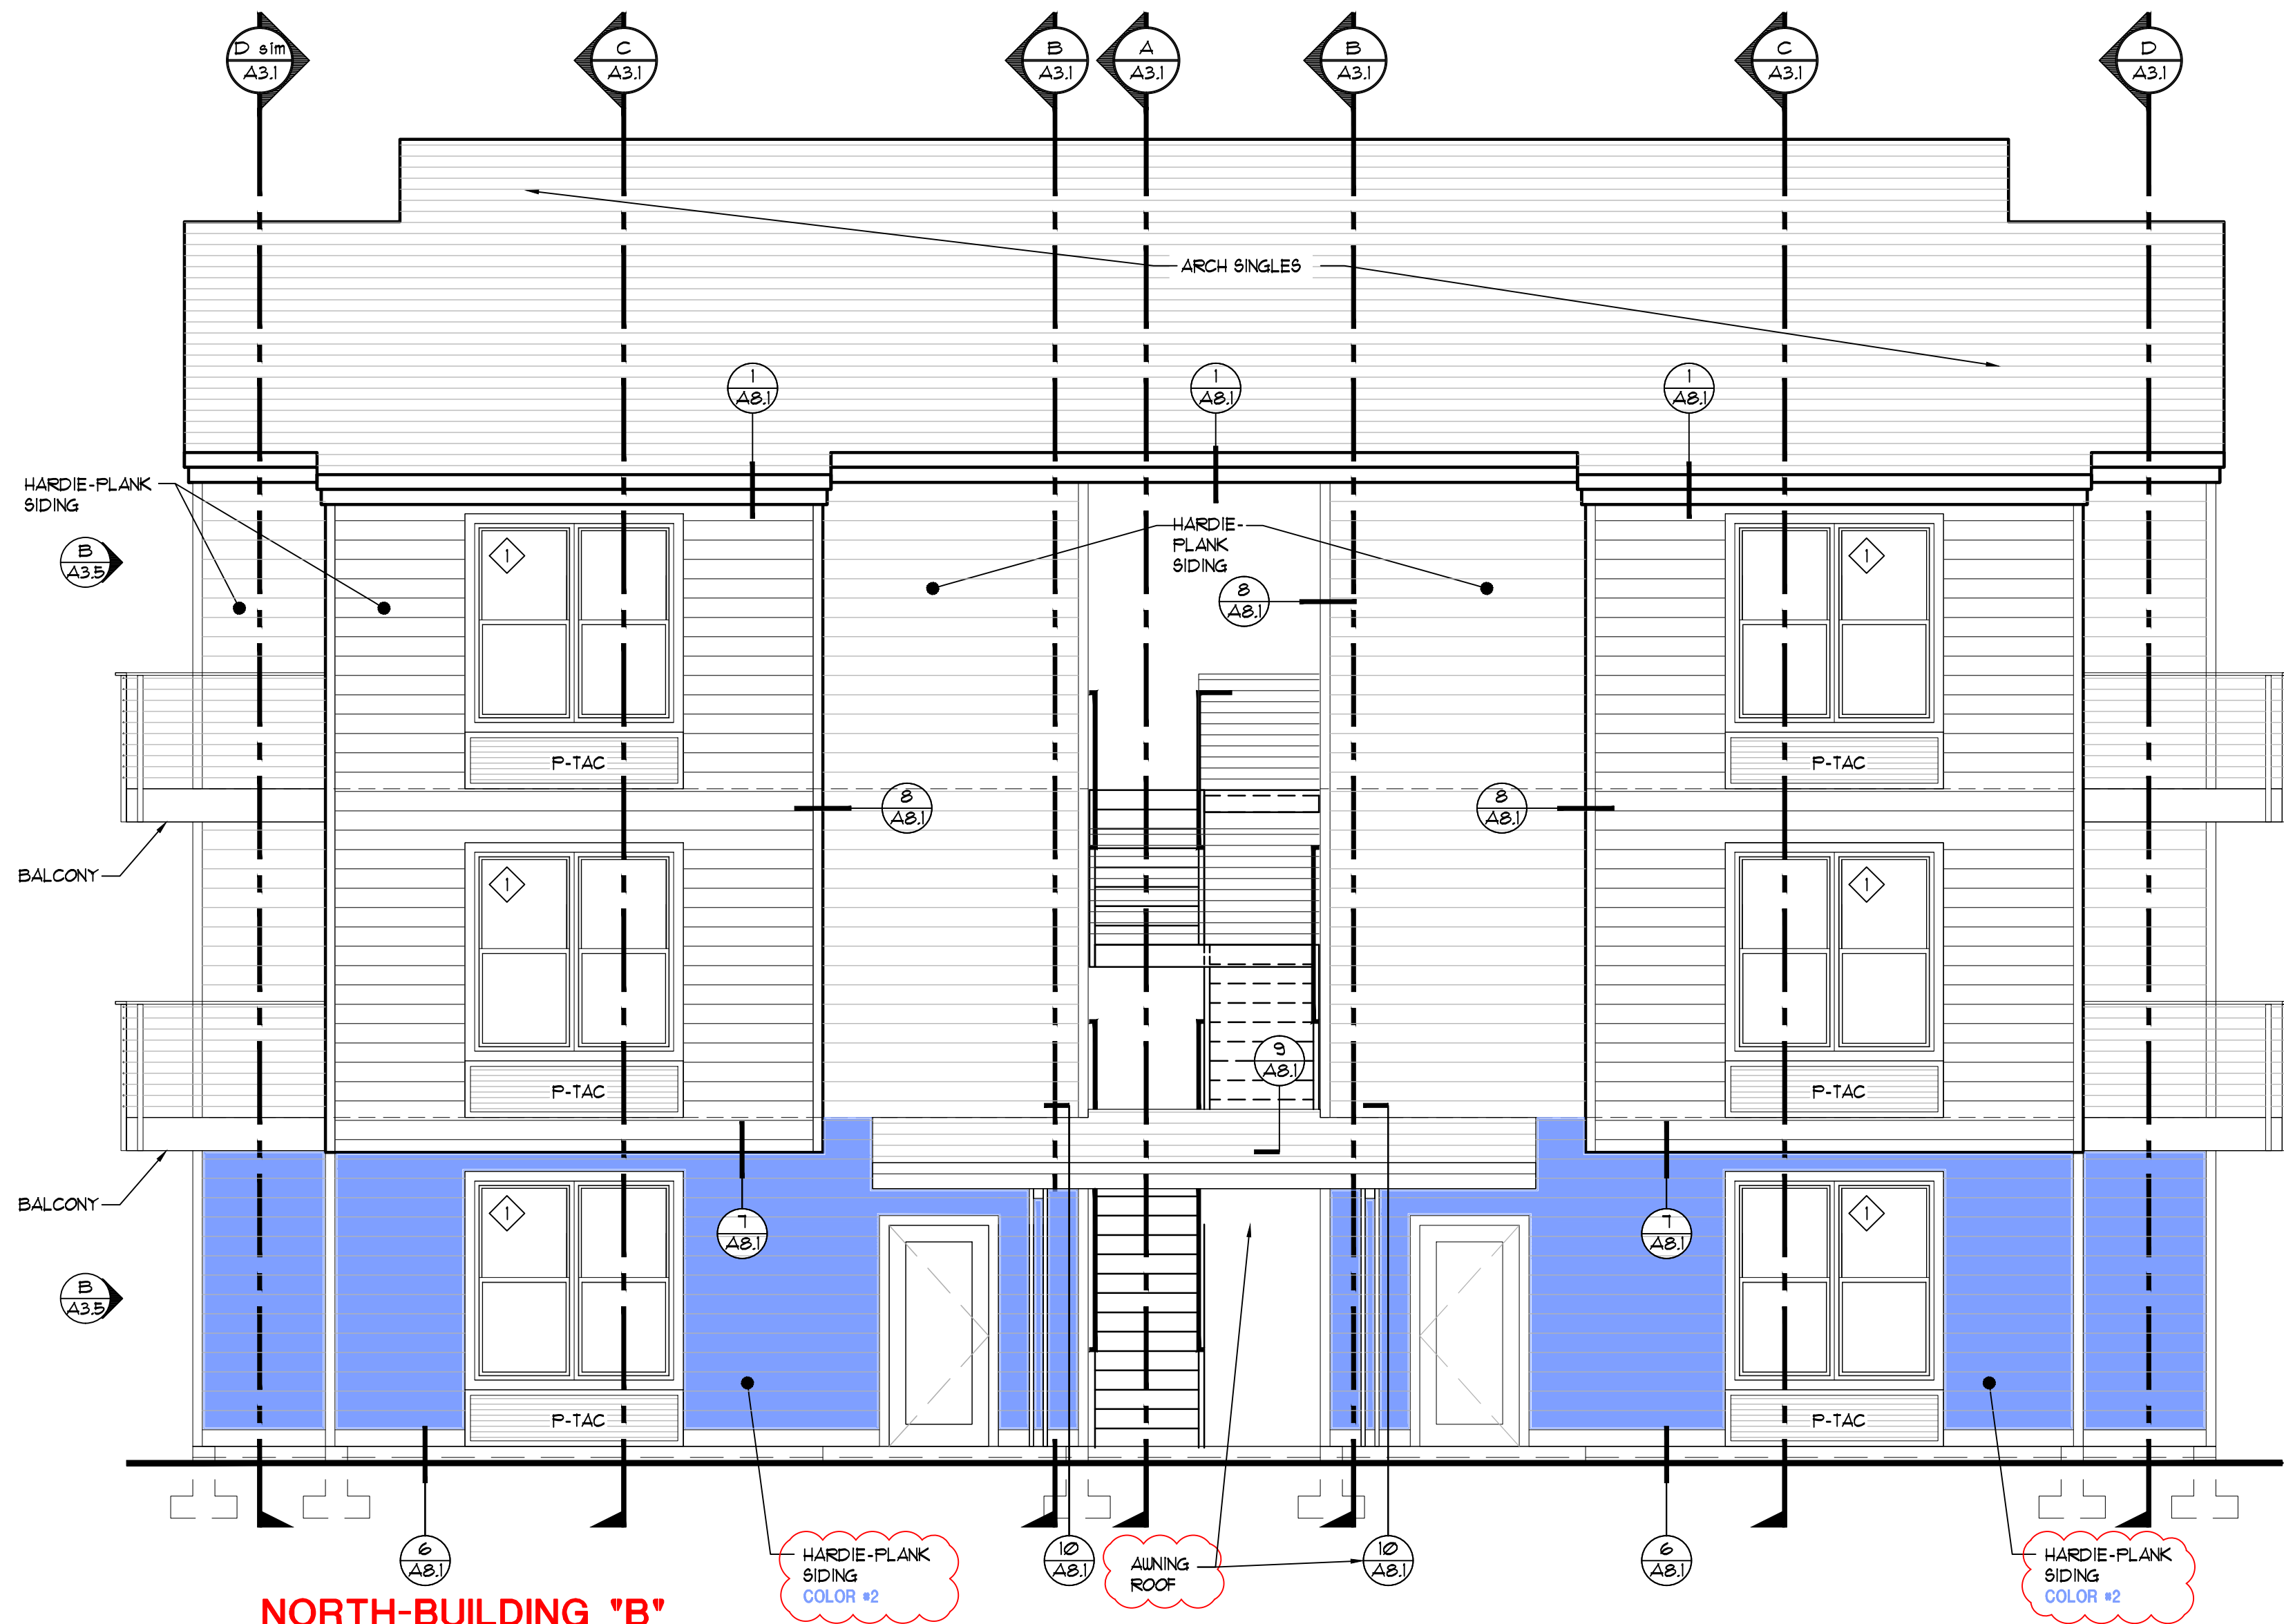


**NORTH-BUILDING "B"
EAST ELEVATION**
A3.4 SCALE : 1/4" = 1'-0"

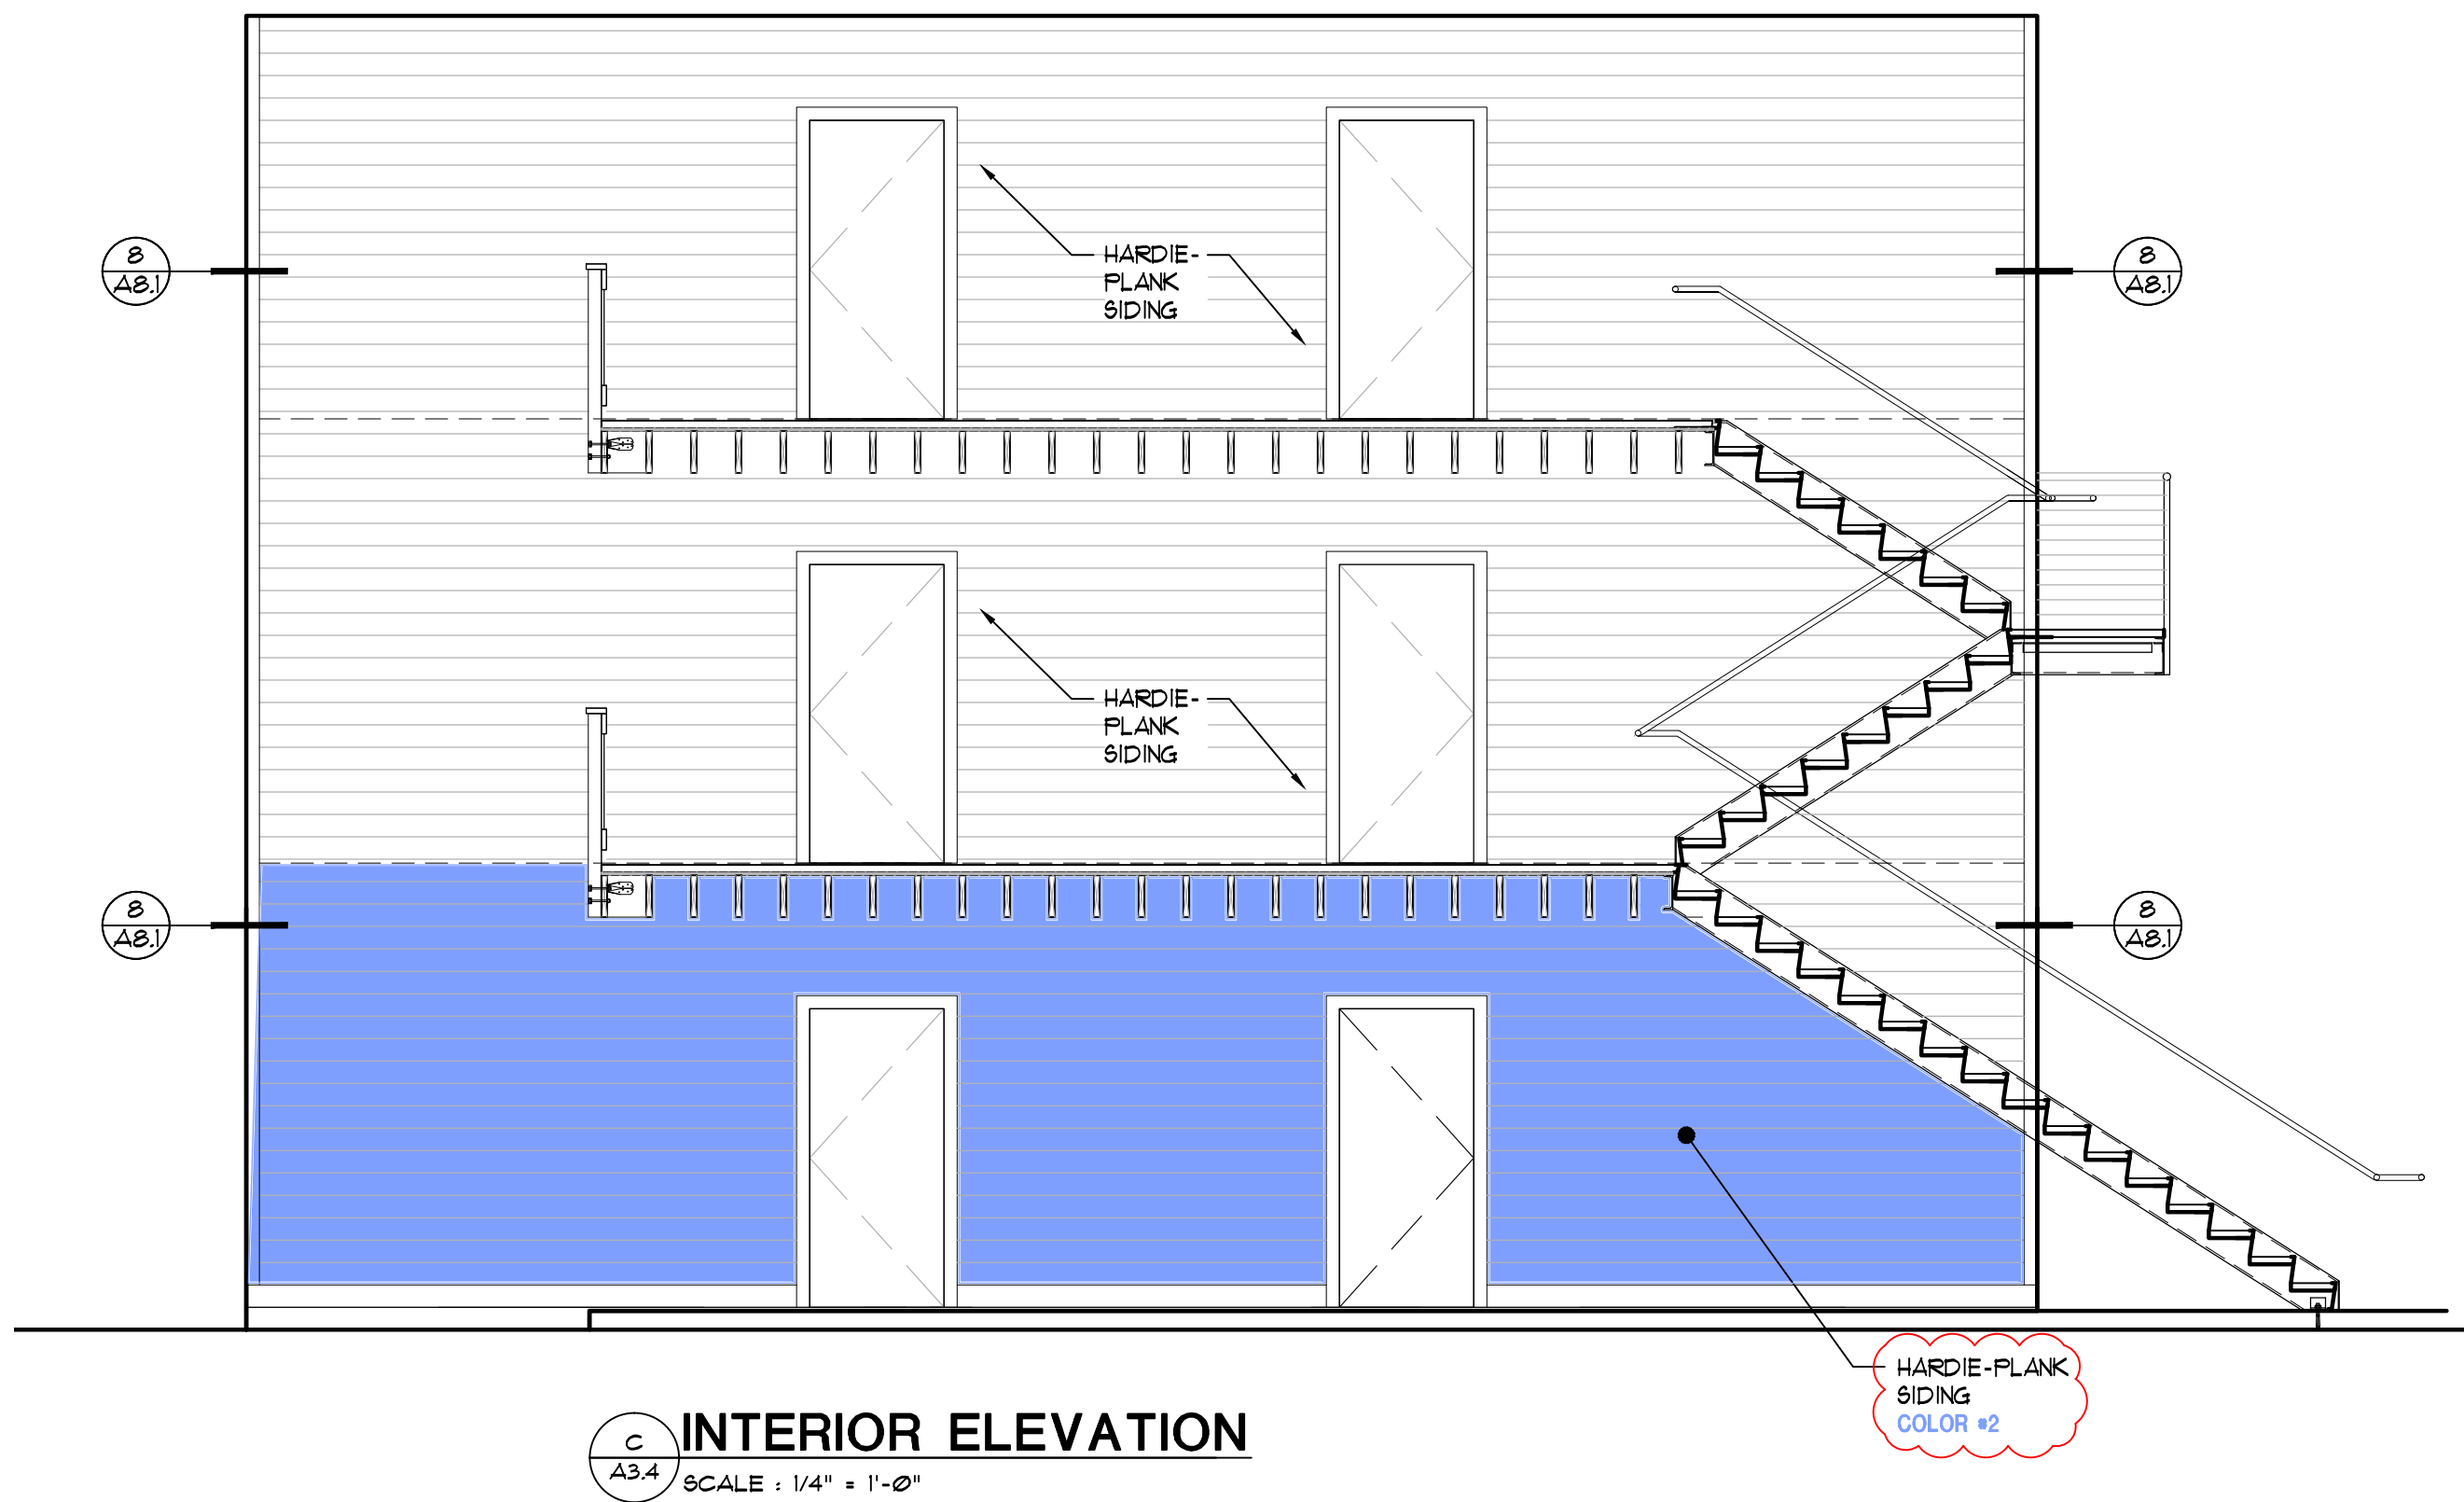


INTERIOR ELEVATION
C A3.4 SCALE : 1/4" = 1'-0"

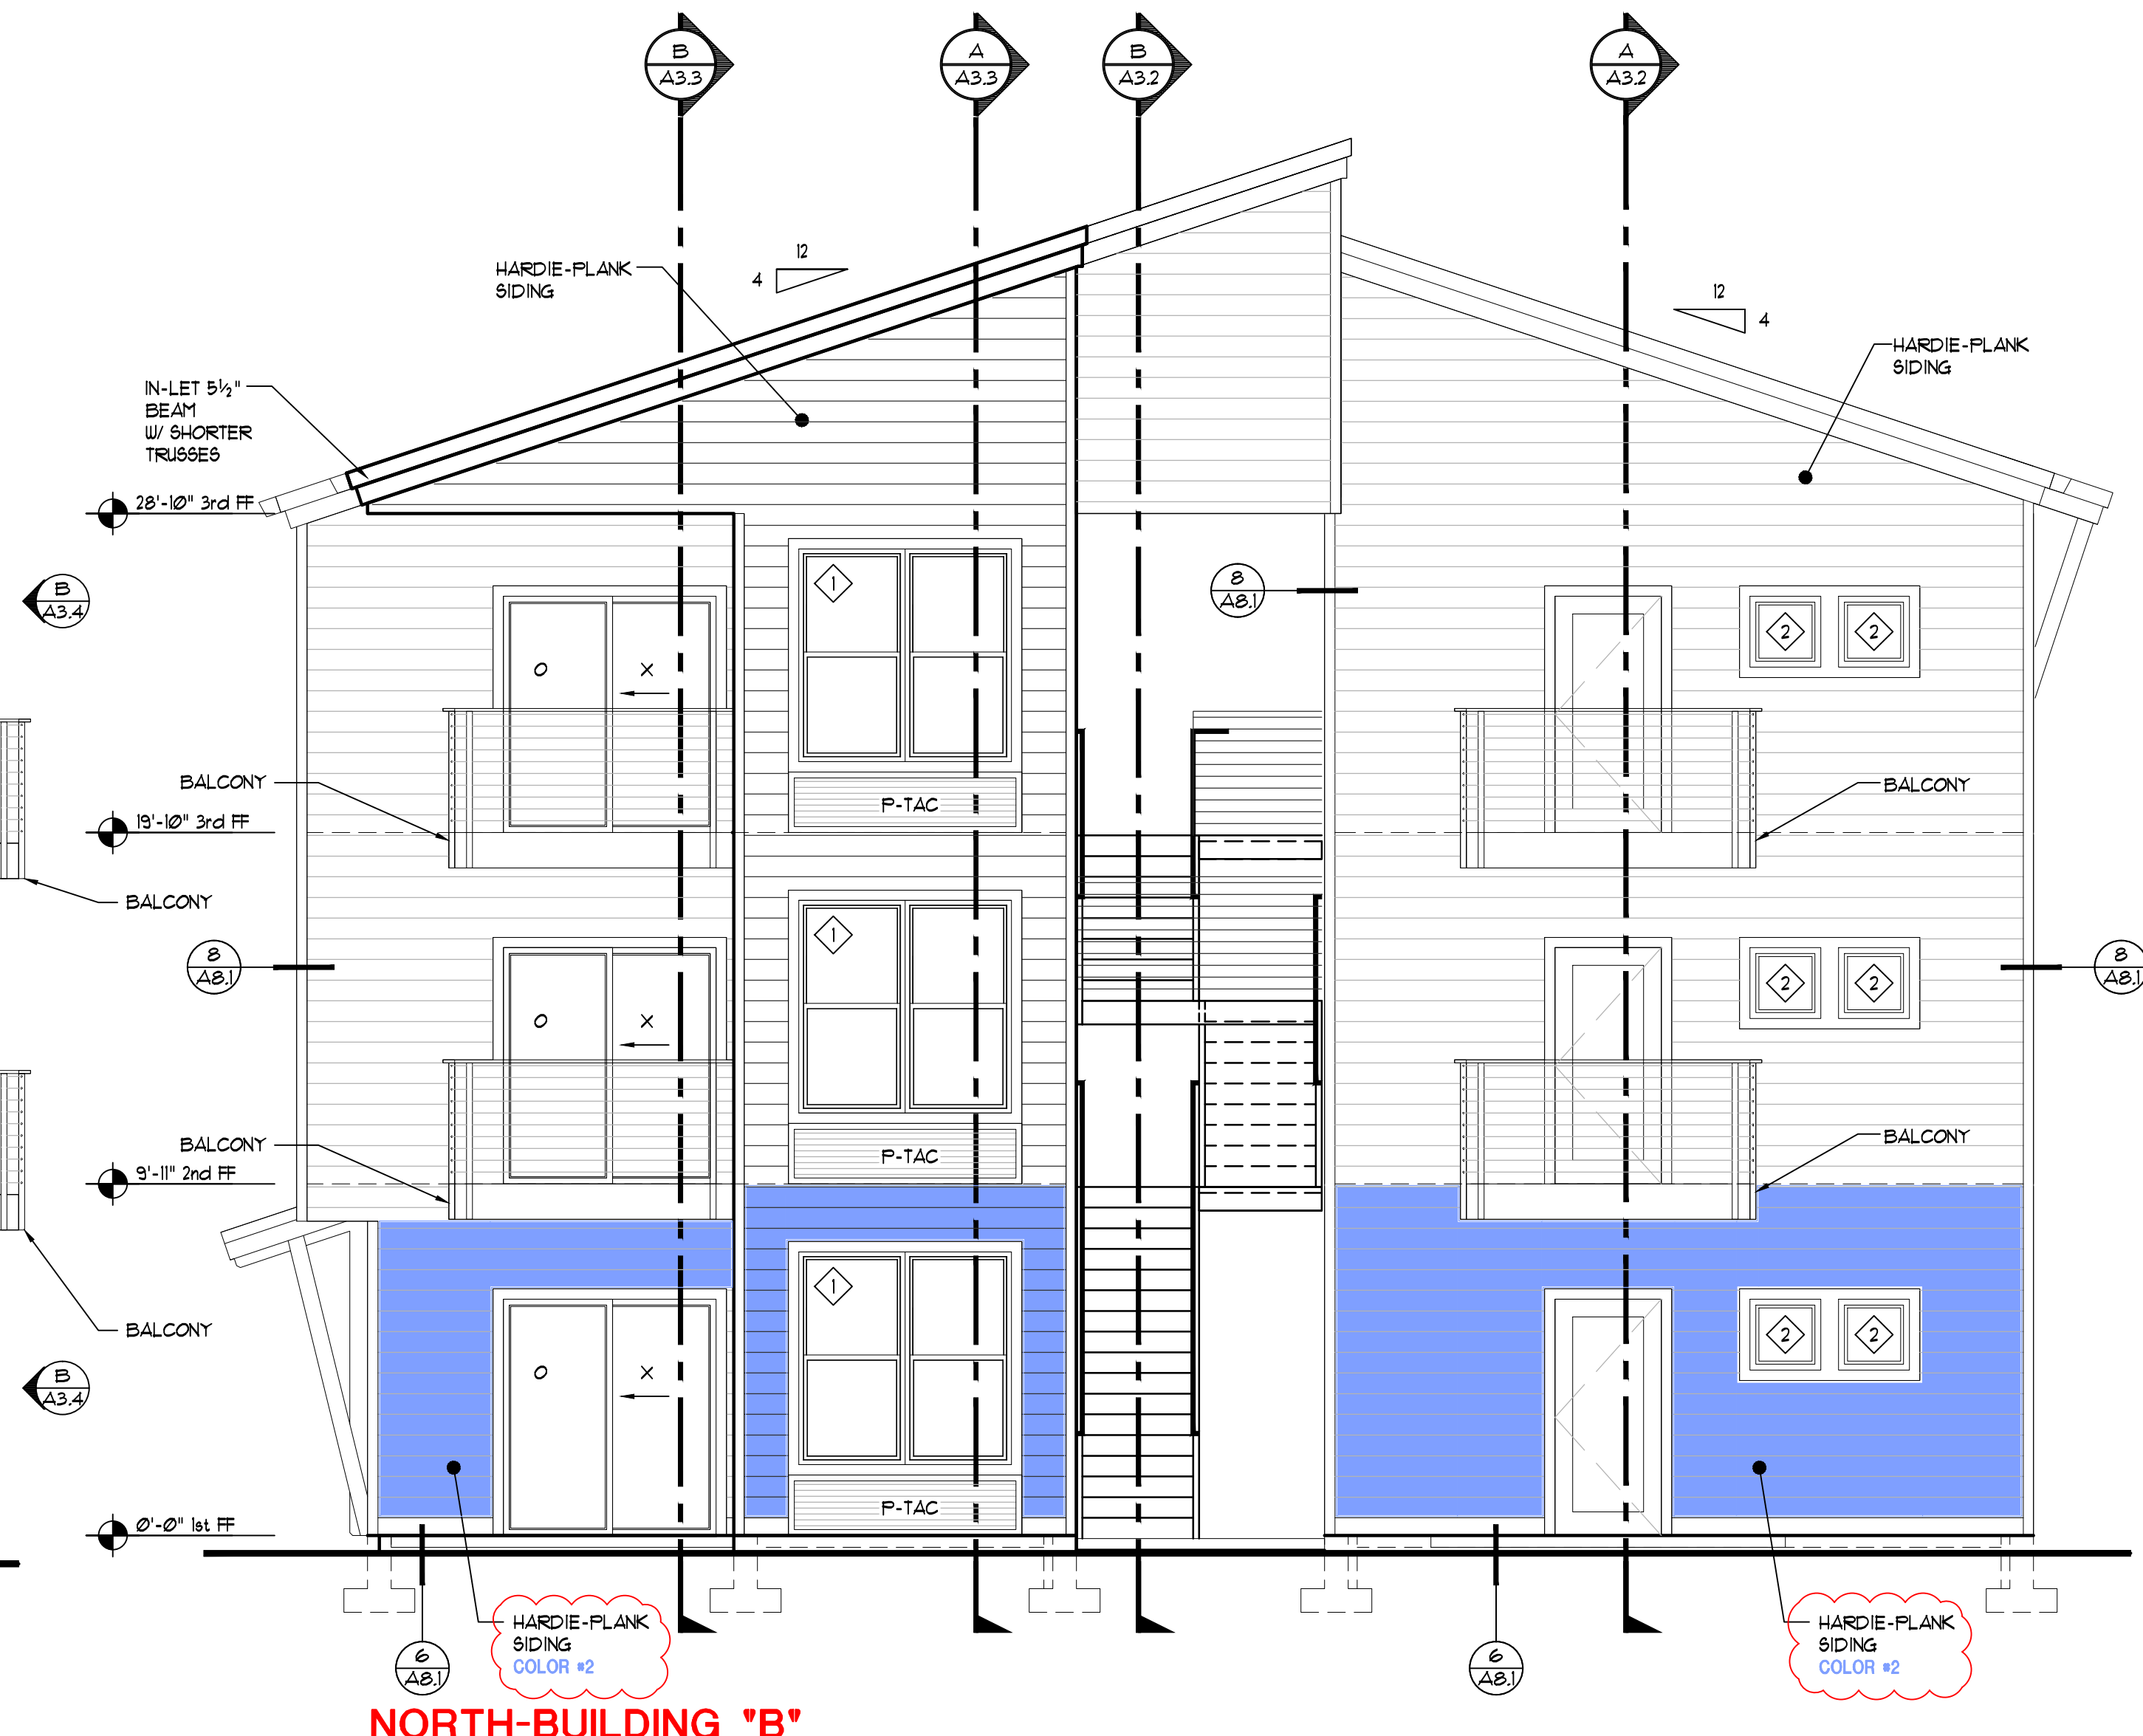



**NORTH-BUILDING "B"
NORTH ELEVATION**
B A3.4 SCALE : 1/4" = 1'-0"

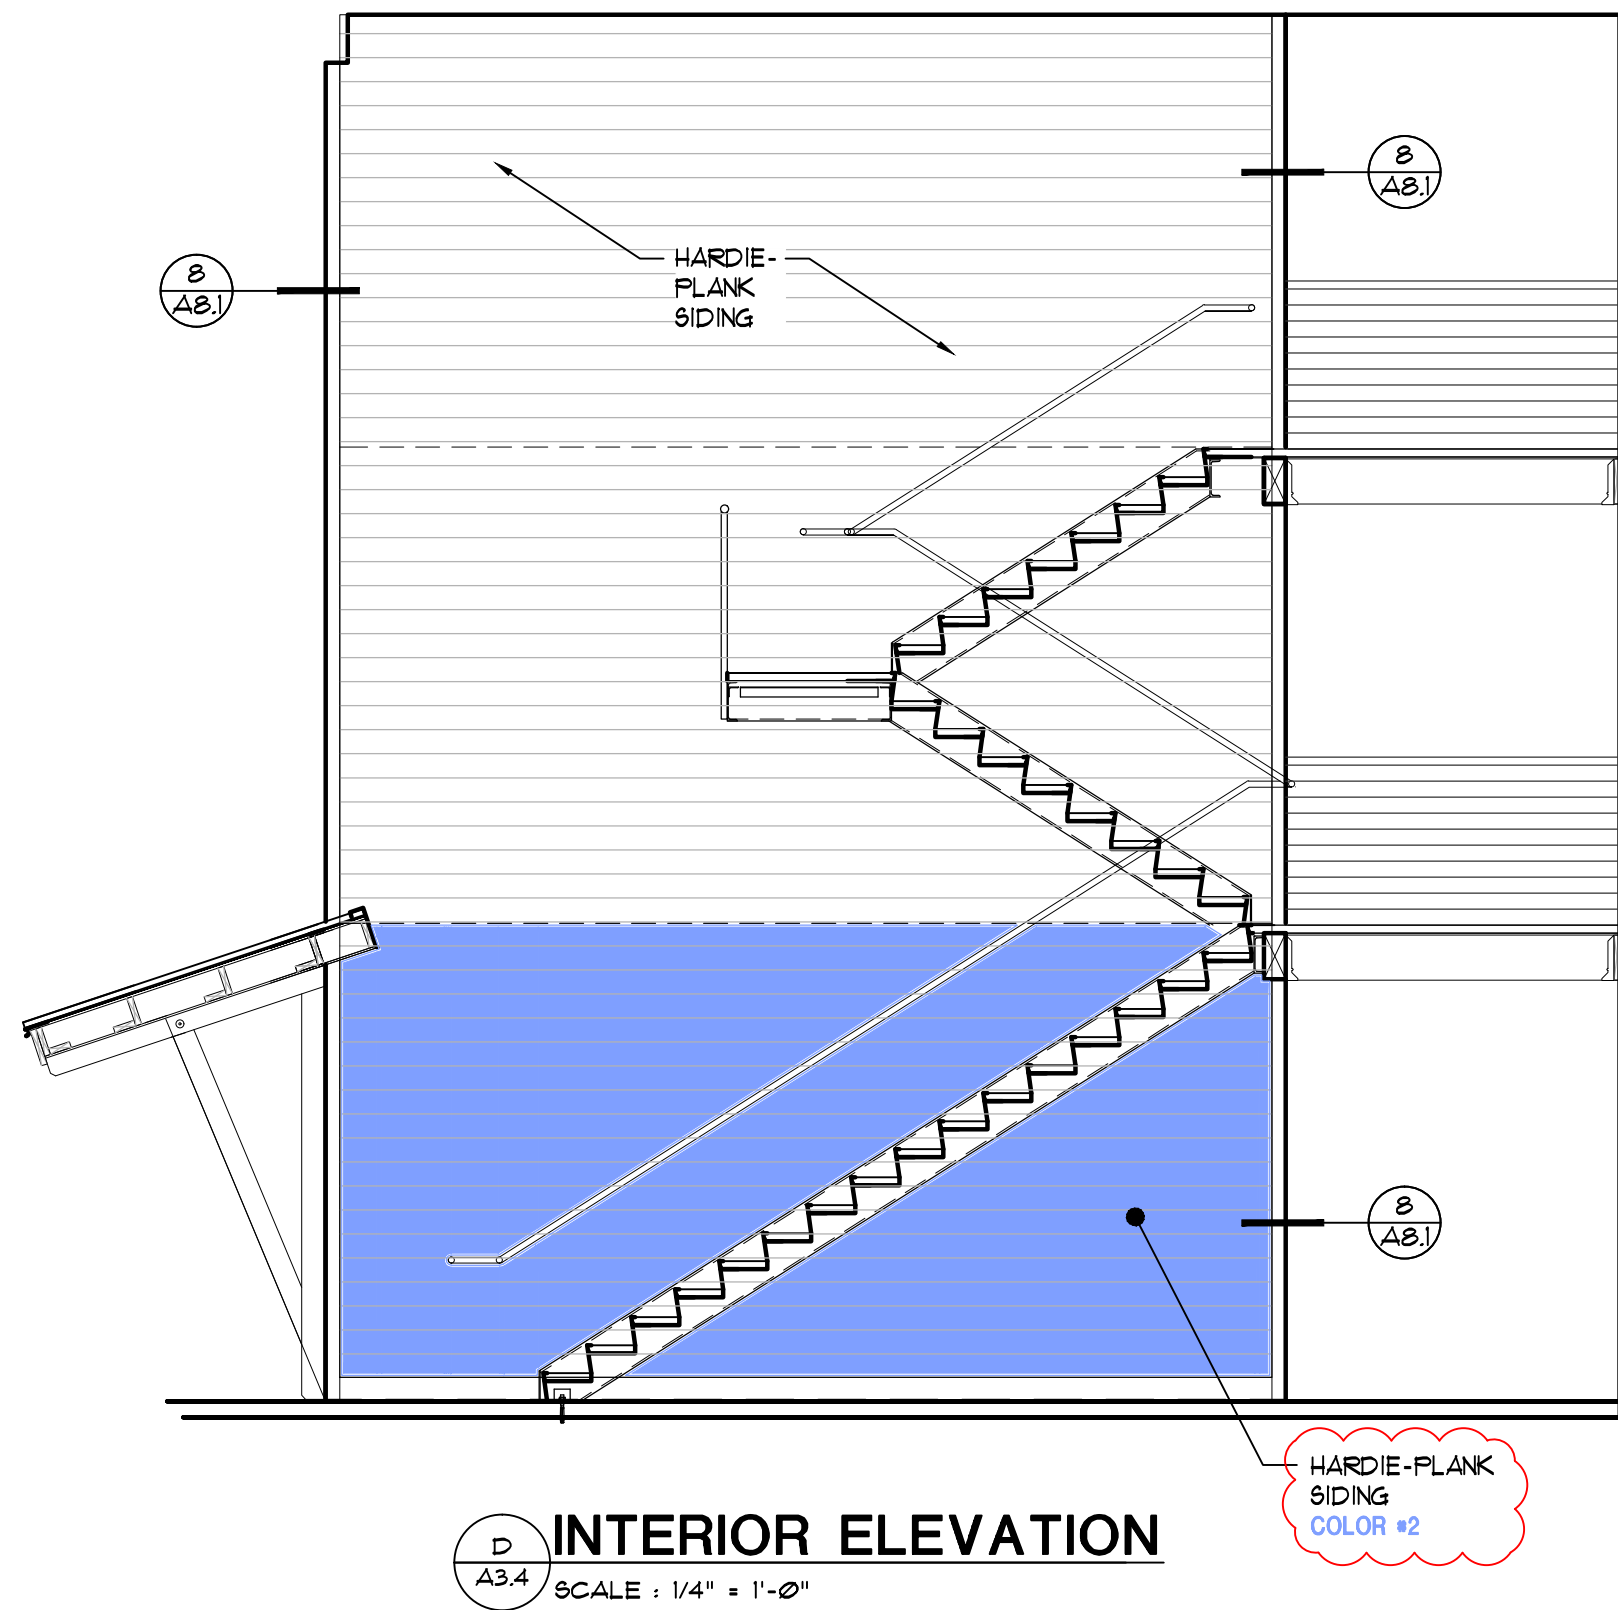

INTERIOR ELEVATION
D A3.4 SCALE : 1/4" = 1'-0"

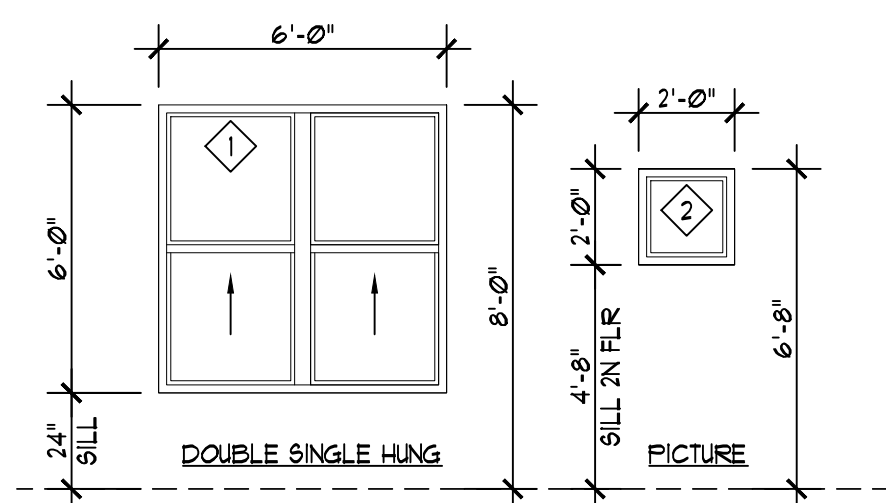

WINDOW TYPES
1 SCALE : 1/4" = 1'-0"

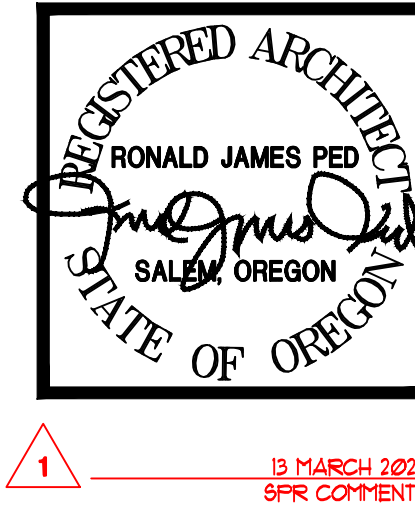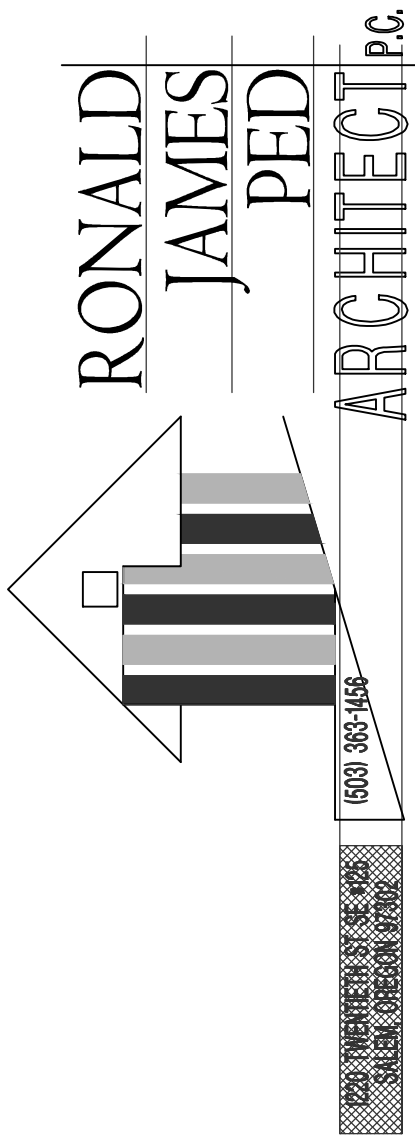

BUILDING "B" SET

NEW APARTMENTS FOR
1341 Waller St SE
1341 Waller St Salem, Or

DATE: 15 DEC 2022
DRAWN: 2207
JOB NO.

A3.4