


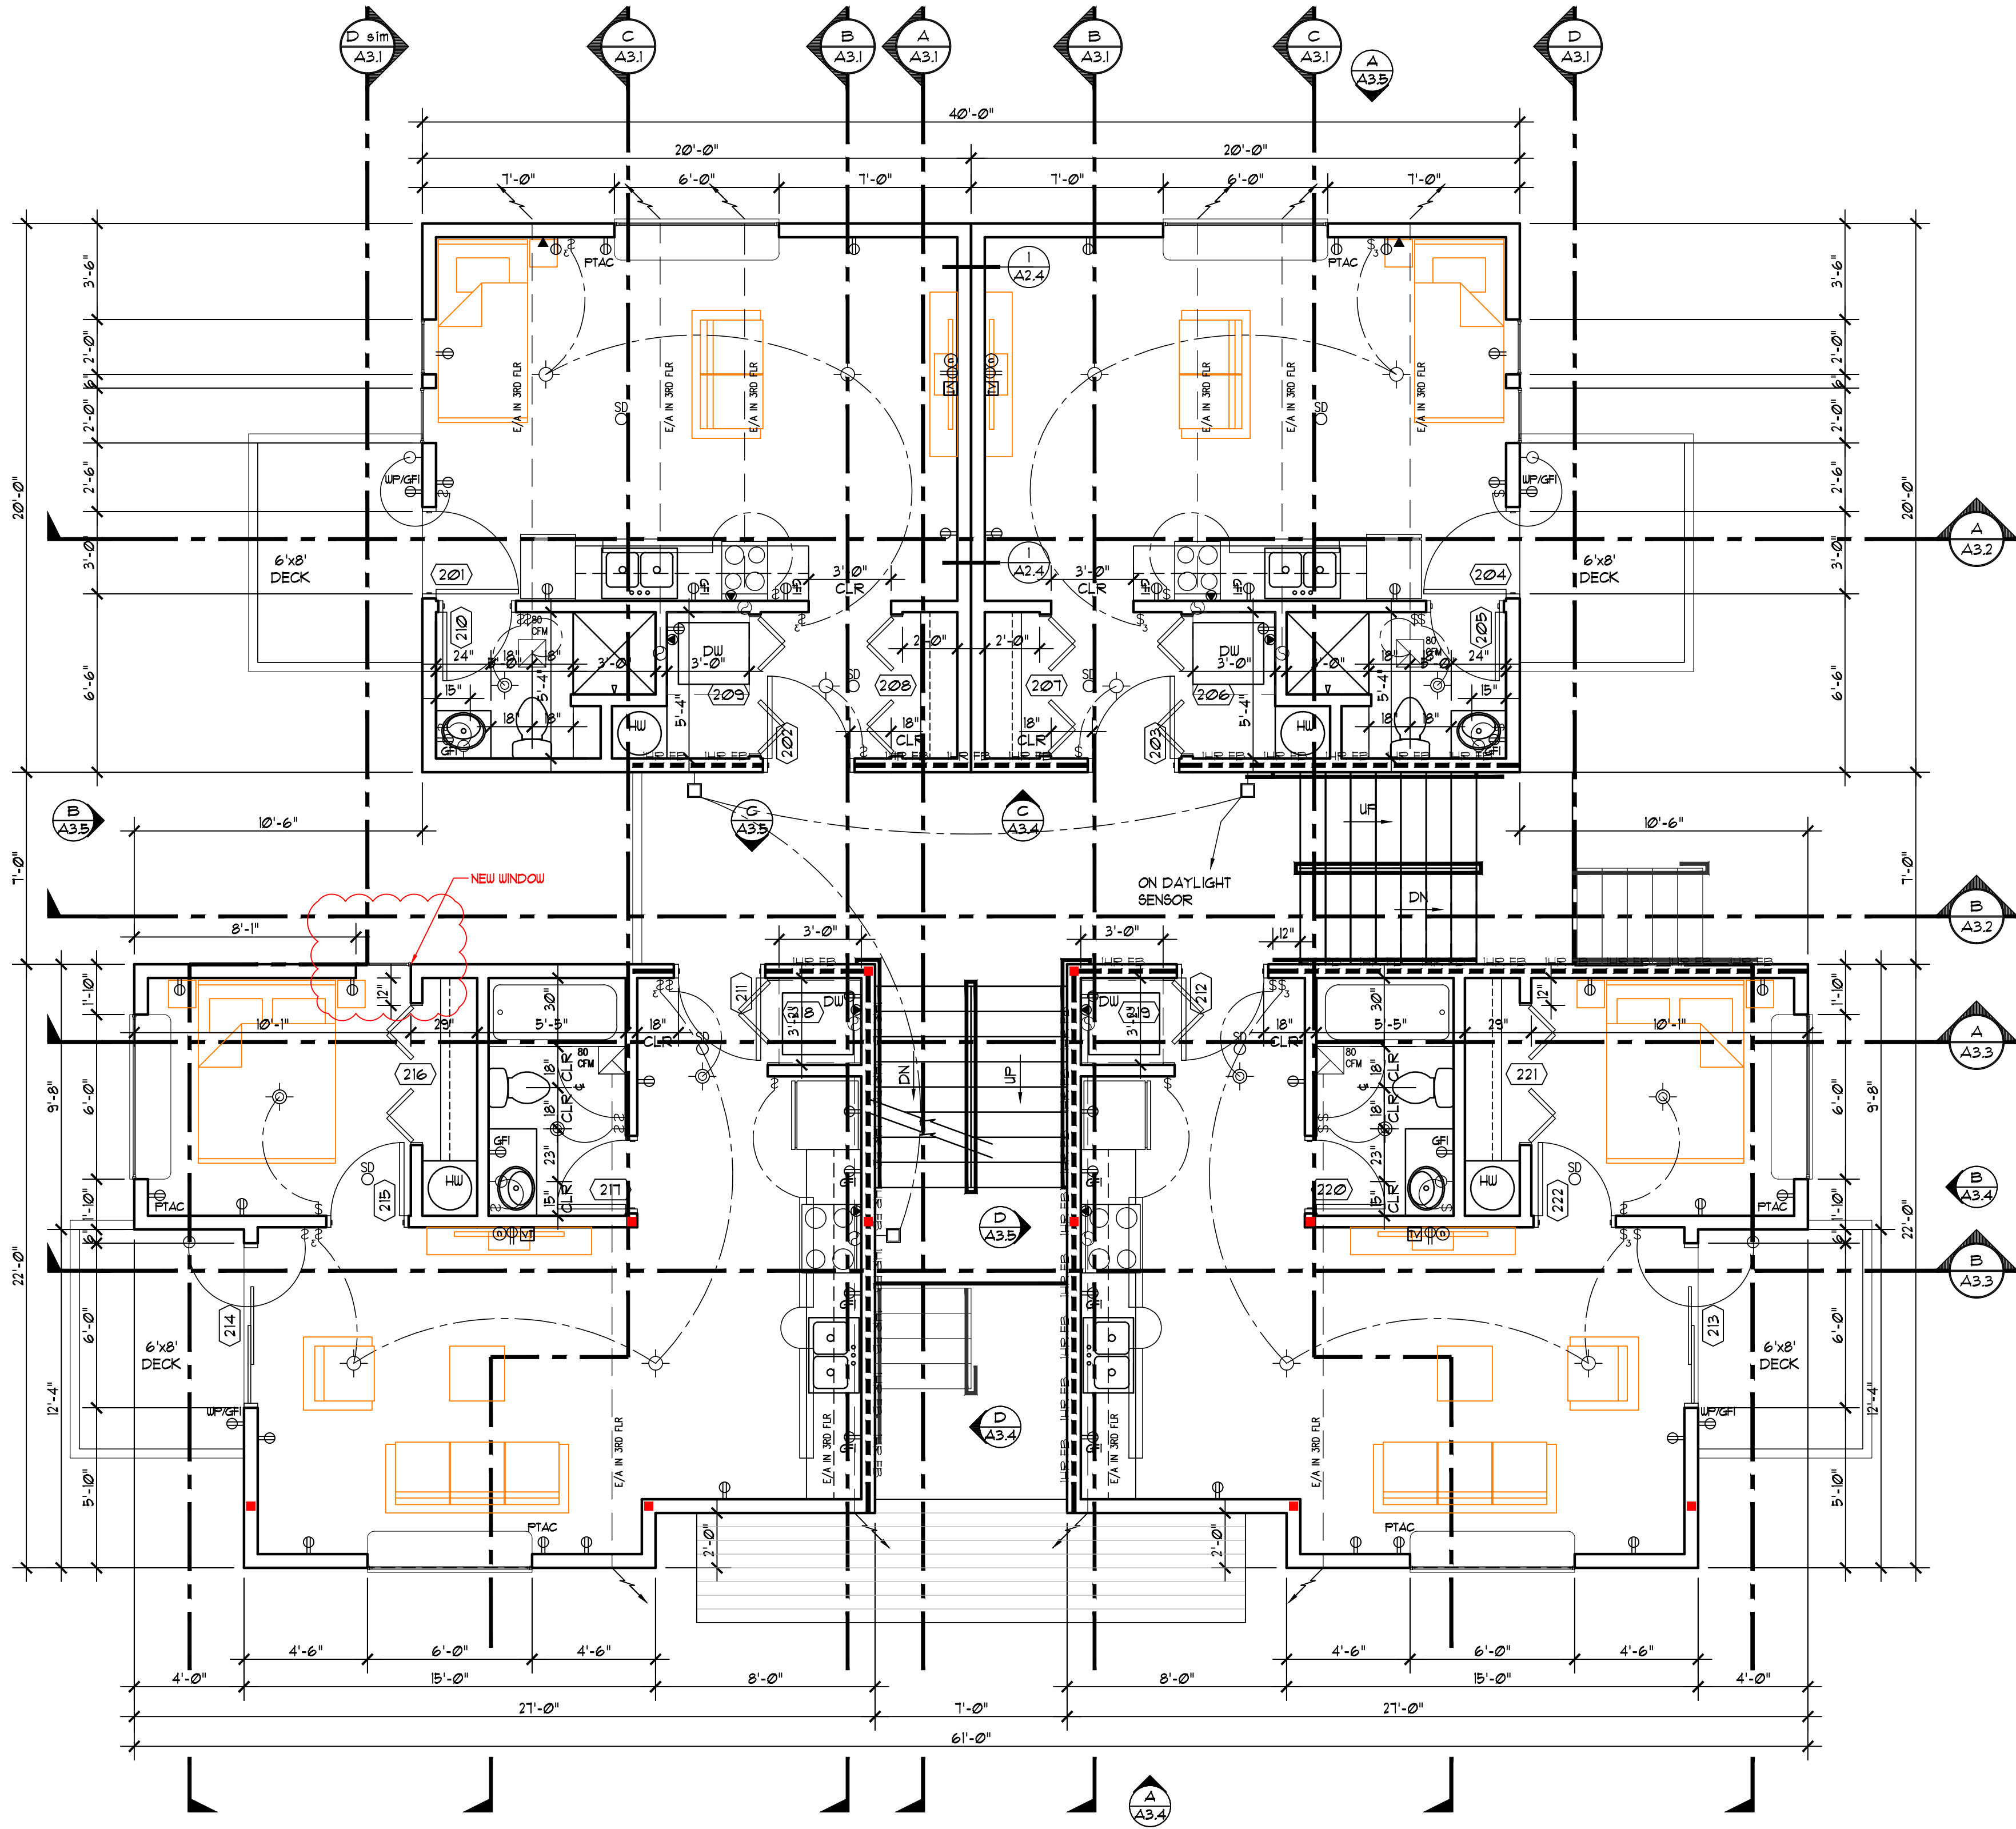

PROPOSED
SECOND FLOOR PLAN

SCALE : 1/4" = 1'-0"



BUILDING 'A' SET
SOUTH BUILDING

DOOR SCHEDULE									
ALL DOORS TO RECEIVE LEVER TYPE HARDWARE									
NO.	SIZE	TYPE	CONSTR	FINISH	GLASS	RATING	FRAME	HWDR	
201	3'-0"x6'-8"x13/4"	A	HM	ME	TP	-	-	2	
202	3'-0"x6'-8"x13/4"	B	HM	ME	-	20	-	5	
203	3'-0"x6'-8"x13/4"	B	HM	ME	-	20	-	5	
204	3'-0"x6'-8"x13/4"	A	HM	ME	TP	-	-	2	
205	3'-0"x6'-8"x13/4"	B	TY	TP	-	-	-	3	
206	5'-0"x6'-8"x13/4"	E	TY	TP	-	-	-	1	
207	5'-0"x6'-8"x13/4"	E	TY	TP	-	-	-	1	
208	5'-0"x6'-8"x13/4"	E	TY	TP	-	-	-	1	
209	5'-0"x6'-8"x13/4"	E	TY	TP	-	-	-	1	
210	3'-0"x6'-8"x13/4"	B	TY	TP	-	-	-	3	
211	3'-0"x6'-8"x13/4"	B	HM	ME	-	20	-	5	
212	3'-0"x6'-8"x13/4"	B	HM	ME	-	20	-	5	
213	6'-0"x6'-8"x13/4"	C	VIN	FF	-	-	-	1	
214	3'-0"x6'-8"x13/4"	B	HM	ME	-	-	-	1	
215	2'-8"x6'-8"x13/4"	B	TY	TP	-	-	-	4	
216	5'-0"x6'-8"x13/4"	E	TY	TP	-	-	-	1	
217	2'-6"x6'-8"x13/4"	B	TY	TP	-	-	-	3	
218	3'-0"x6'-8"x13/4"	D	TY	TP	-	-	-	1	
219	3'-0"x6'-8"x13/4"	D	TY	TP	-	-	-	1	
220	2'-6"x6'-8"x13/4"	B	TY	TP	-	-	-	3	
221	5'-0"x6'-8"x13/4"	E	TY	TP	-	-	-	1	
222	2'-8"x6'-8"x13/4"	B	TY	TP	-	-	-	4	



- GROUP 1
ALL HARDWARE BY MFR
- GROUP 2
1 LOCK
1 1/2 PR HINGES
THRESHOLD
WEATHER STRIP
- GROUP 3
1 PRIVACY LOCK
1 1/2 PR HINGES
1 WALL STOP
- GROUP 4
1 PRIVACY LOCK
1 1/2 PR HINGES
1 WALL STOP
- GROUP 5
1 LOCK
1 1/2 PR HINGES
1 CLOSER
SMOKE GASKET
THRESHOLD
WEATHER STRIP

SYMBOL KEY

- SD SMOKE DETECTOR HARDWIRED, WITH BATTERY BACKUP
- DUPLX OUTLET
- DUPLX OUTLET GFCI
- DUPLX OUTLET GFCI / WATER PROOF
- 220 OUTLET
- TELEVISION CABLE CONNECTION
- TELEPHONE OUTLET
- SINGLE POLE SWITCH
- THREE WAY SWITCH
- RECESSED CAN LIGHT FIXTURE
- SURFACE MOUNT LIGHT FIXTURE
- EXTERIOR WALL MOUNT LIGHT FIXTURE ON DAYLIGHT SENSOR
- KITCHEN STRIP LIGHTING
- 80 CFM FAN/LIGHT / ON TIMER SWITCH
- 150 CFM KITCHEN EXHAUST FAN

DOOR TYPES

1. * * SHOWN ON SCHEDULE INDICATES TYPICAL
2. DOOR TYPES
3. CONSTRUCTION
- TYPICAL - SOLID CORE
- HC - HOLLOW CORE
- HM - HOLLOW METAL
- MC - MINERAL CORE
- RU - ROLL UP/COIL
- AL - ALUMINIUM & GLASS
- VIN-VINYL
4. MATERIAL/FINISH
- TYPICAL - WOOD TRANSPARENT
- WF - WOOD FACTORY
- PL - PLASTIC LAMINATE |
- ME - METAL ENAMEL |
- WE - WOOD ENAMEL |
- FF - FACTORY FINISH |
5. GLASS
- TYPICAL - CLEAR WIRE
- TP - TEMPERED PLATE
- SF - SAFETY GLASS
6. 20, 45, 60, 90, INDICATES RATING IN MINUTES FOR OPENING
7. TYPICAL FRAMES SHOWN " " NUMBER INDICATES DETAIL SHOWN ON SHEET.
8. NUMBER REFERS TO HARDWARE GROUP OF HARDWARE SCHEDULE

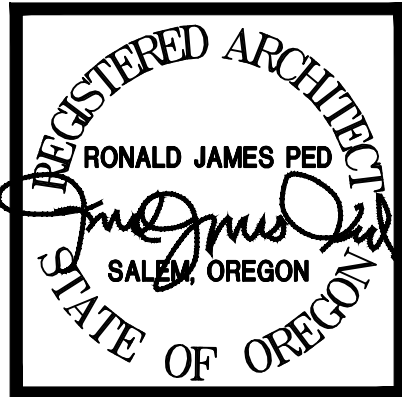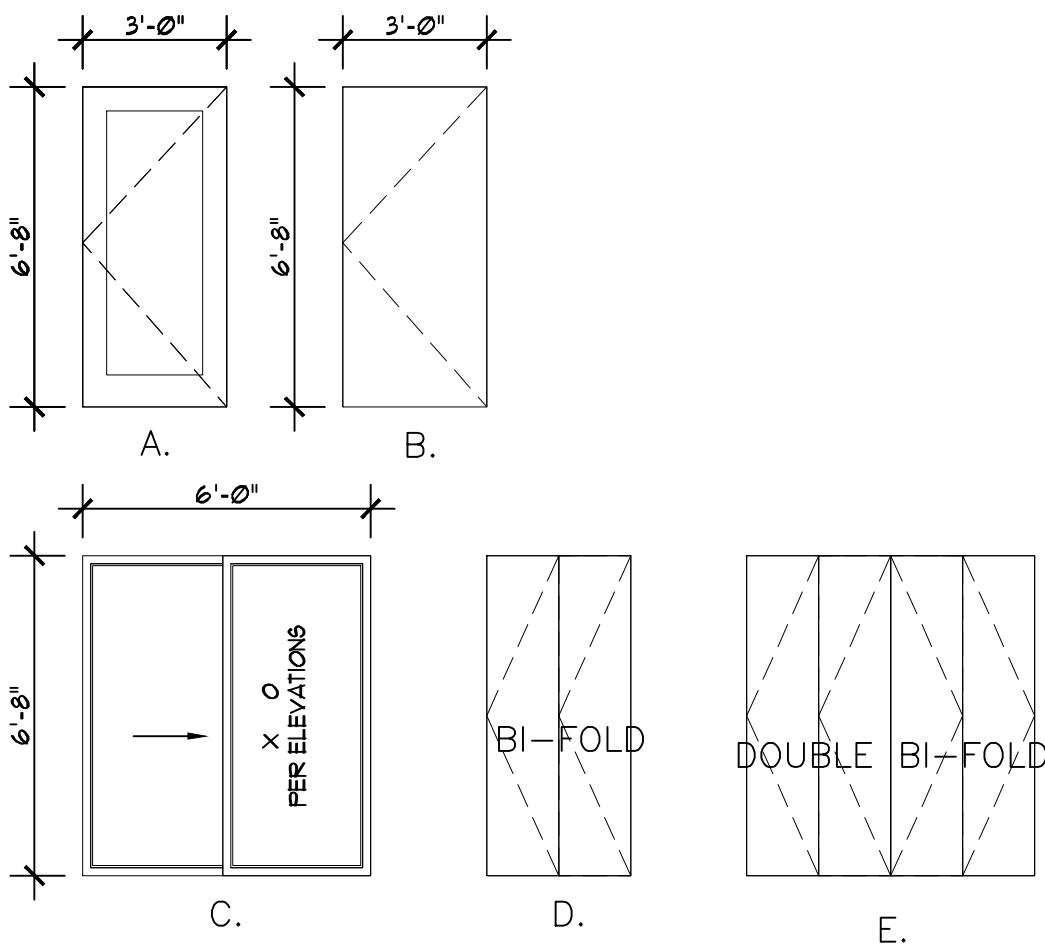

13 MARCH 2023
SFR COMMENTS

BUILDING "A" SET

NEW APARTMENTS FOR
1341 Waller St SE
1341 Waller St Salem, Or

DATE: 15 DEC 2022
DRAWN:
JOB NO.: 2207

A2.2