




LAST SAVED: Thu, 09 Mar 2023 - 03:59 pm LOCATION: P:\2207 Fahman Glaze Aots 1341 Waller SUPERMIT.A2.1.dwg A3.5
PRINTED: Thu, 09 Mar 2023 - 05:26 pm PRINTED BY: Andy

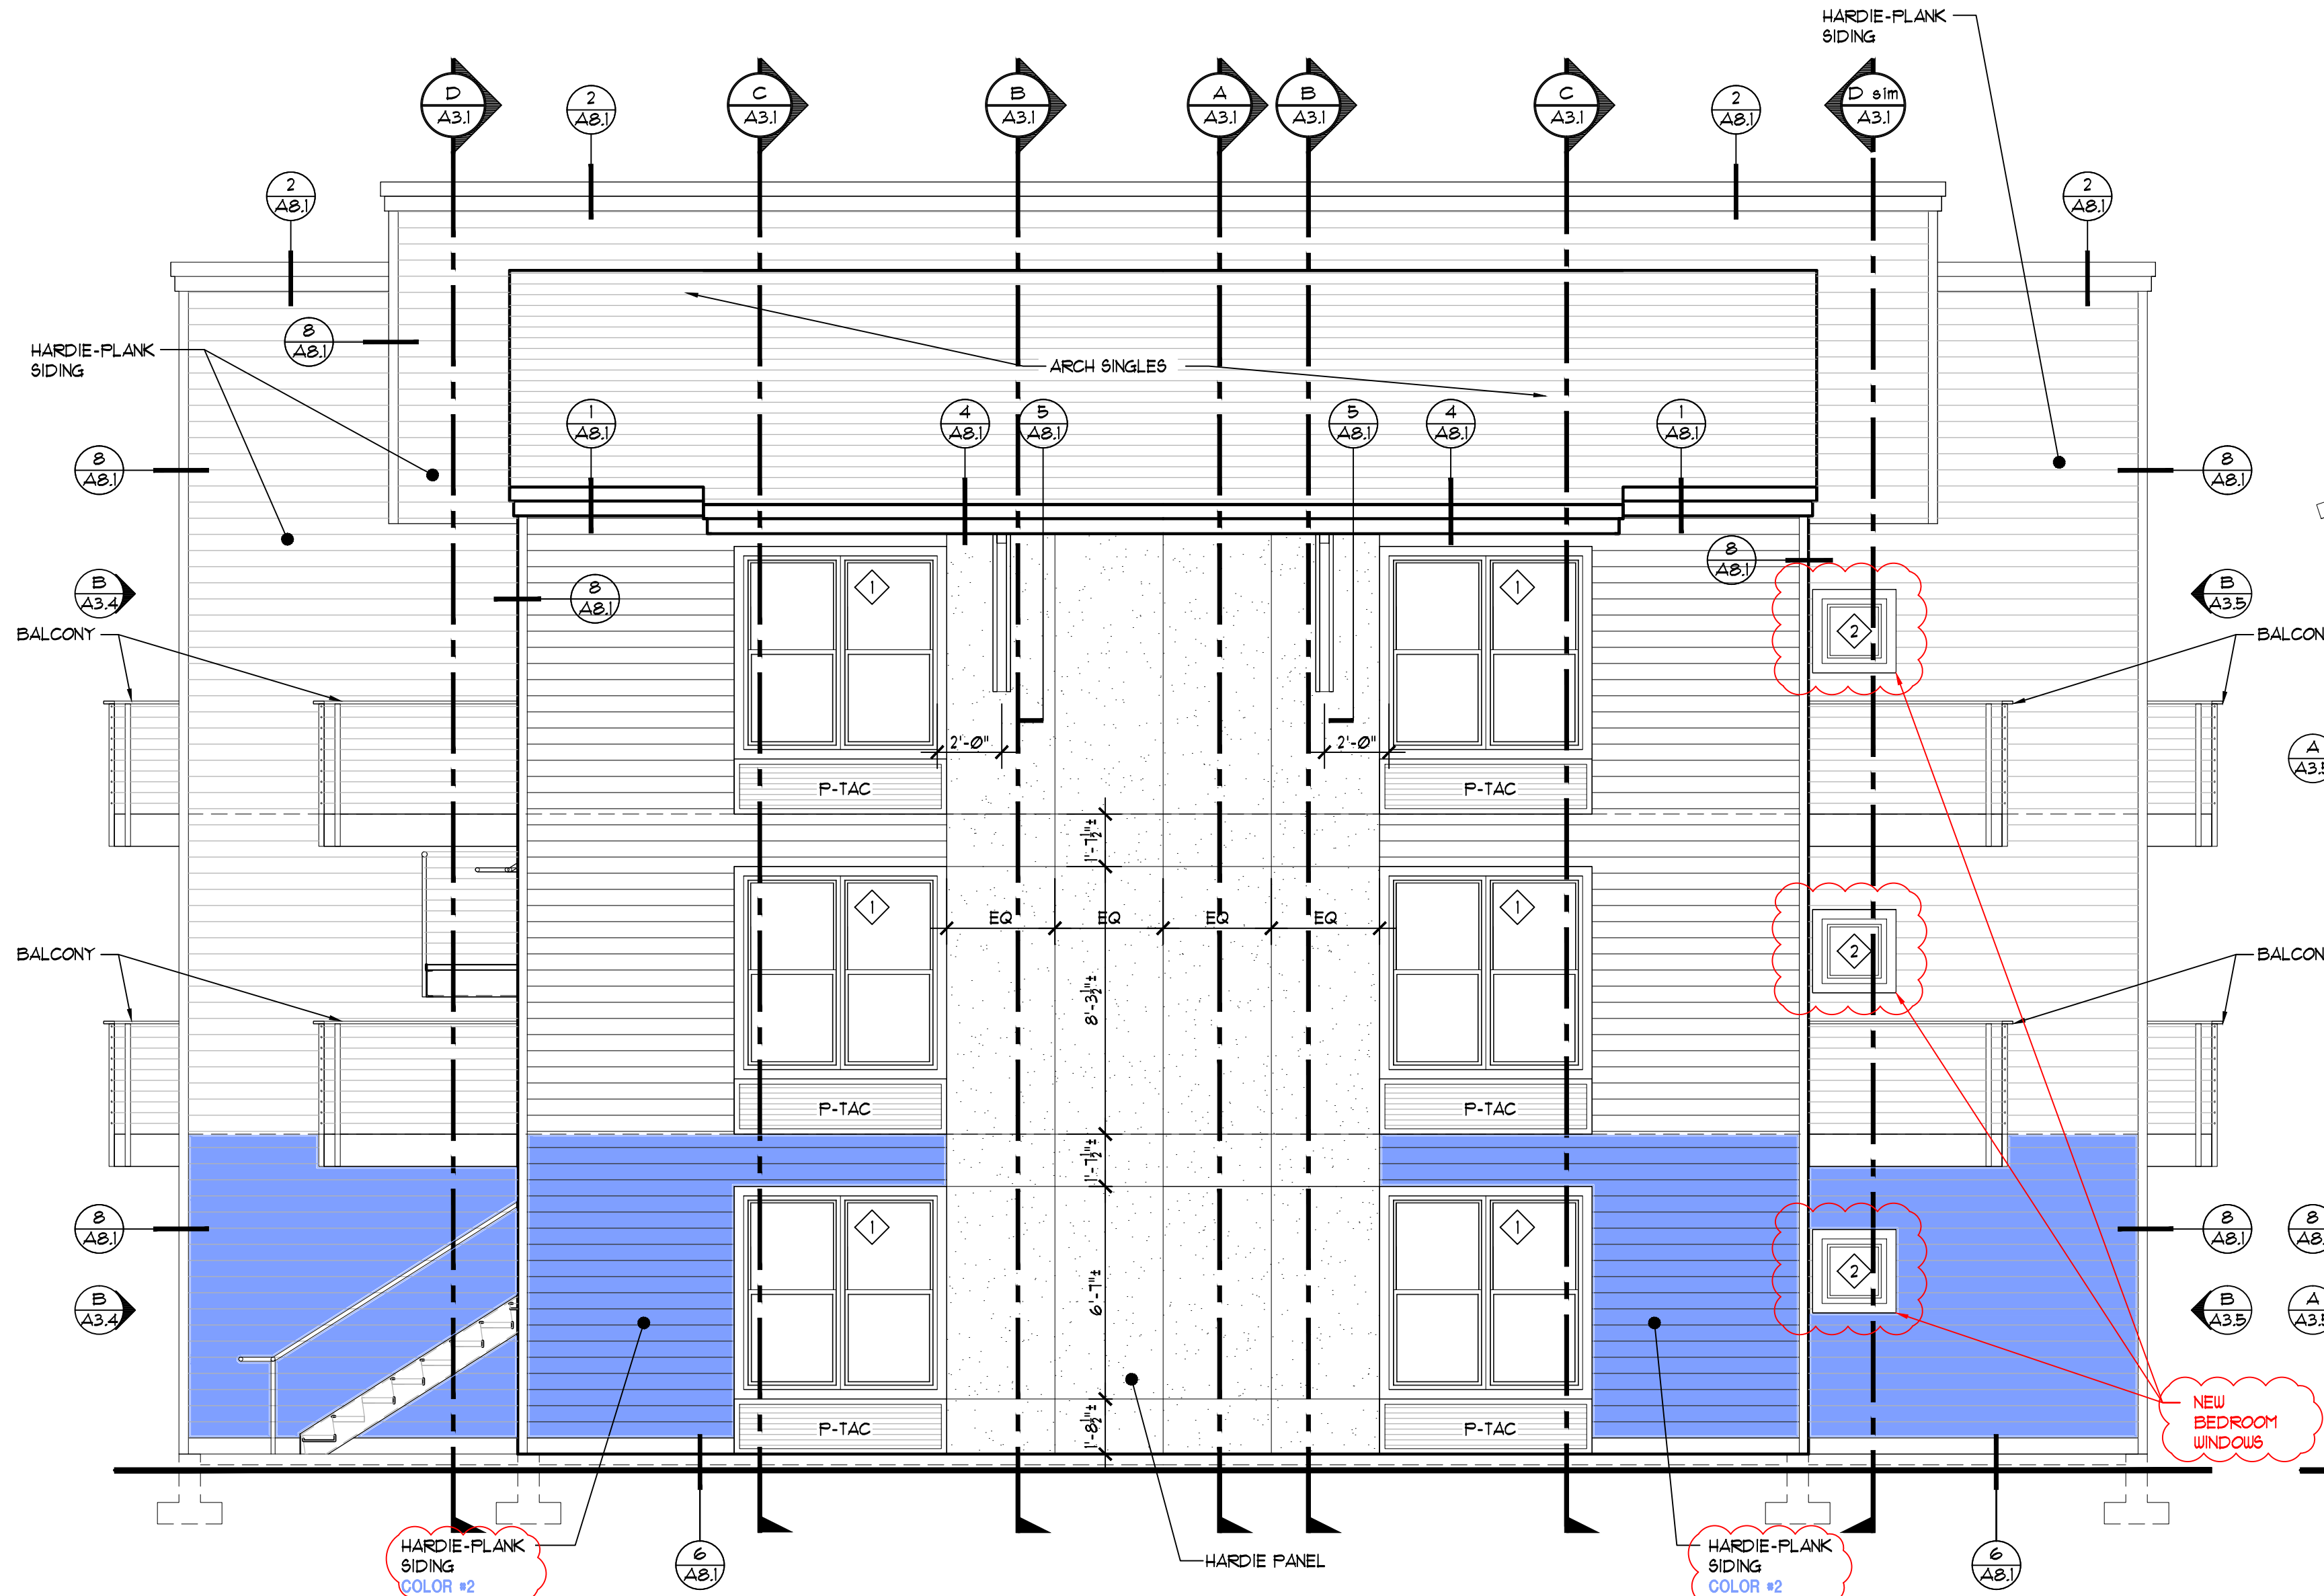


NORTH-BUILDING "B" WEST ELEVATION
SCALE: 1/4" = 1'-0"

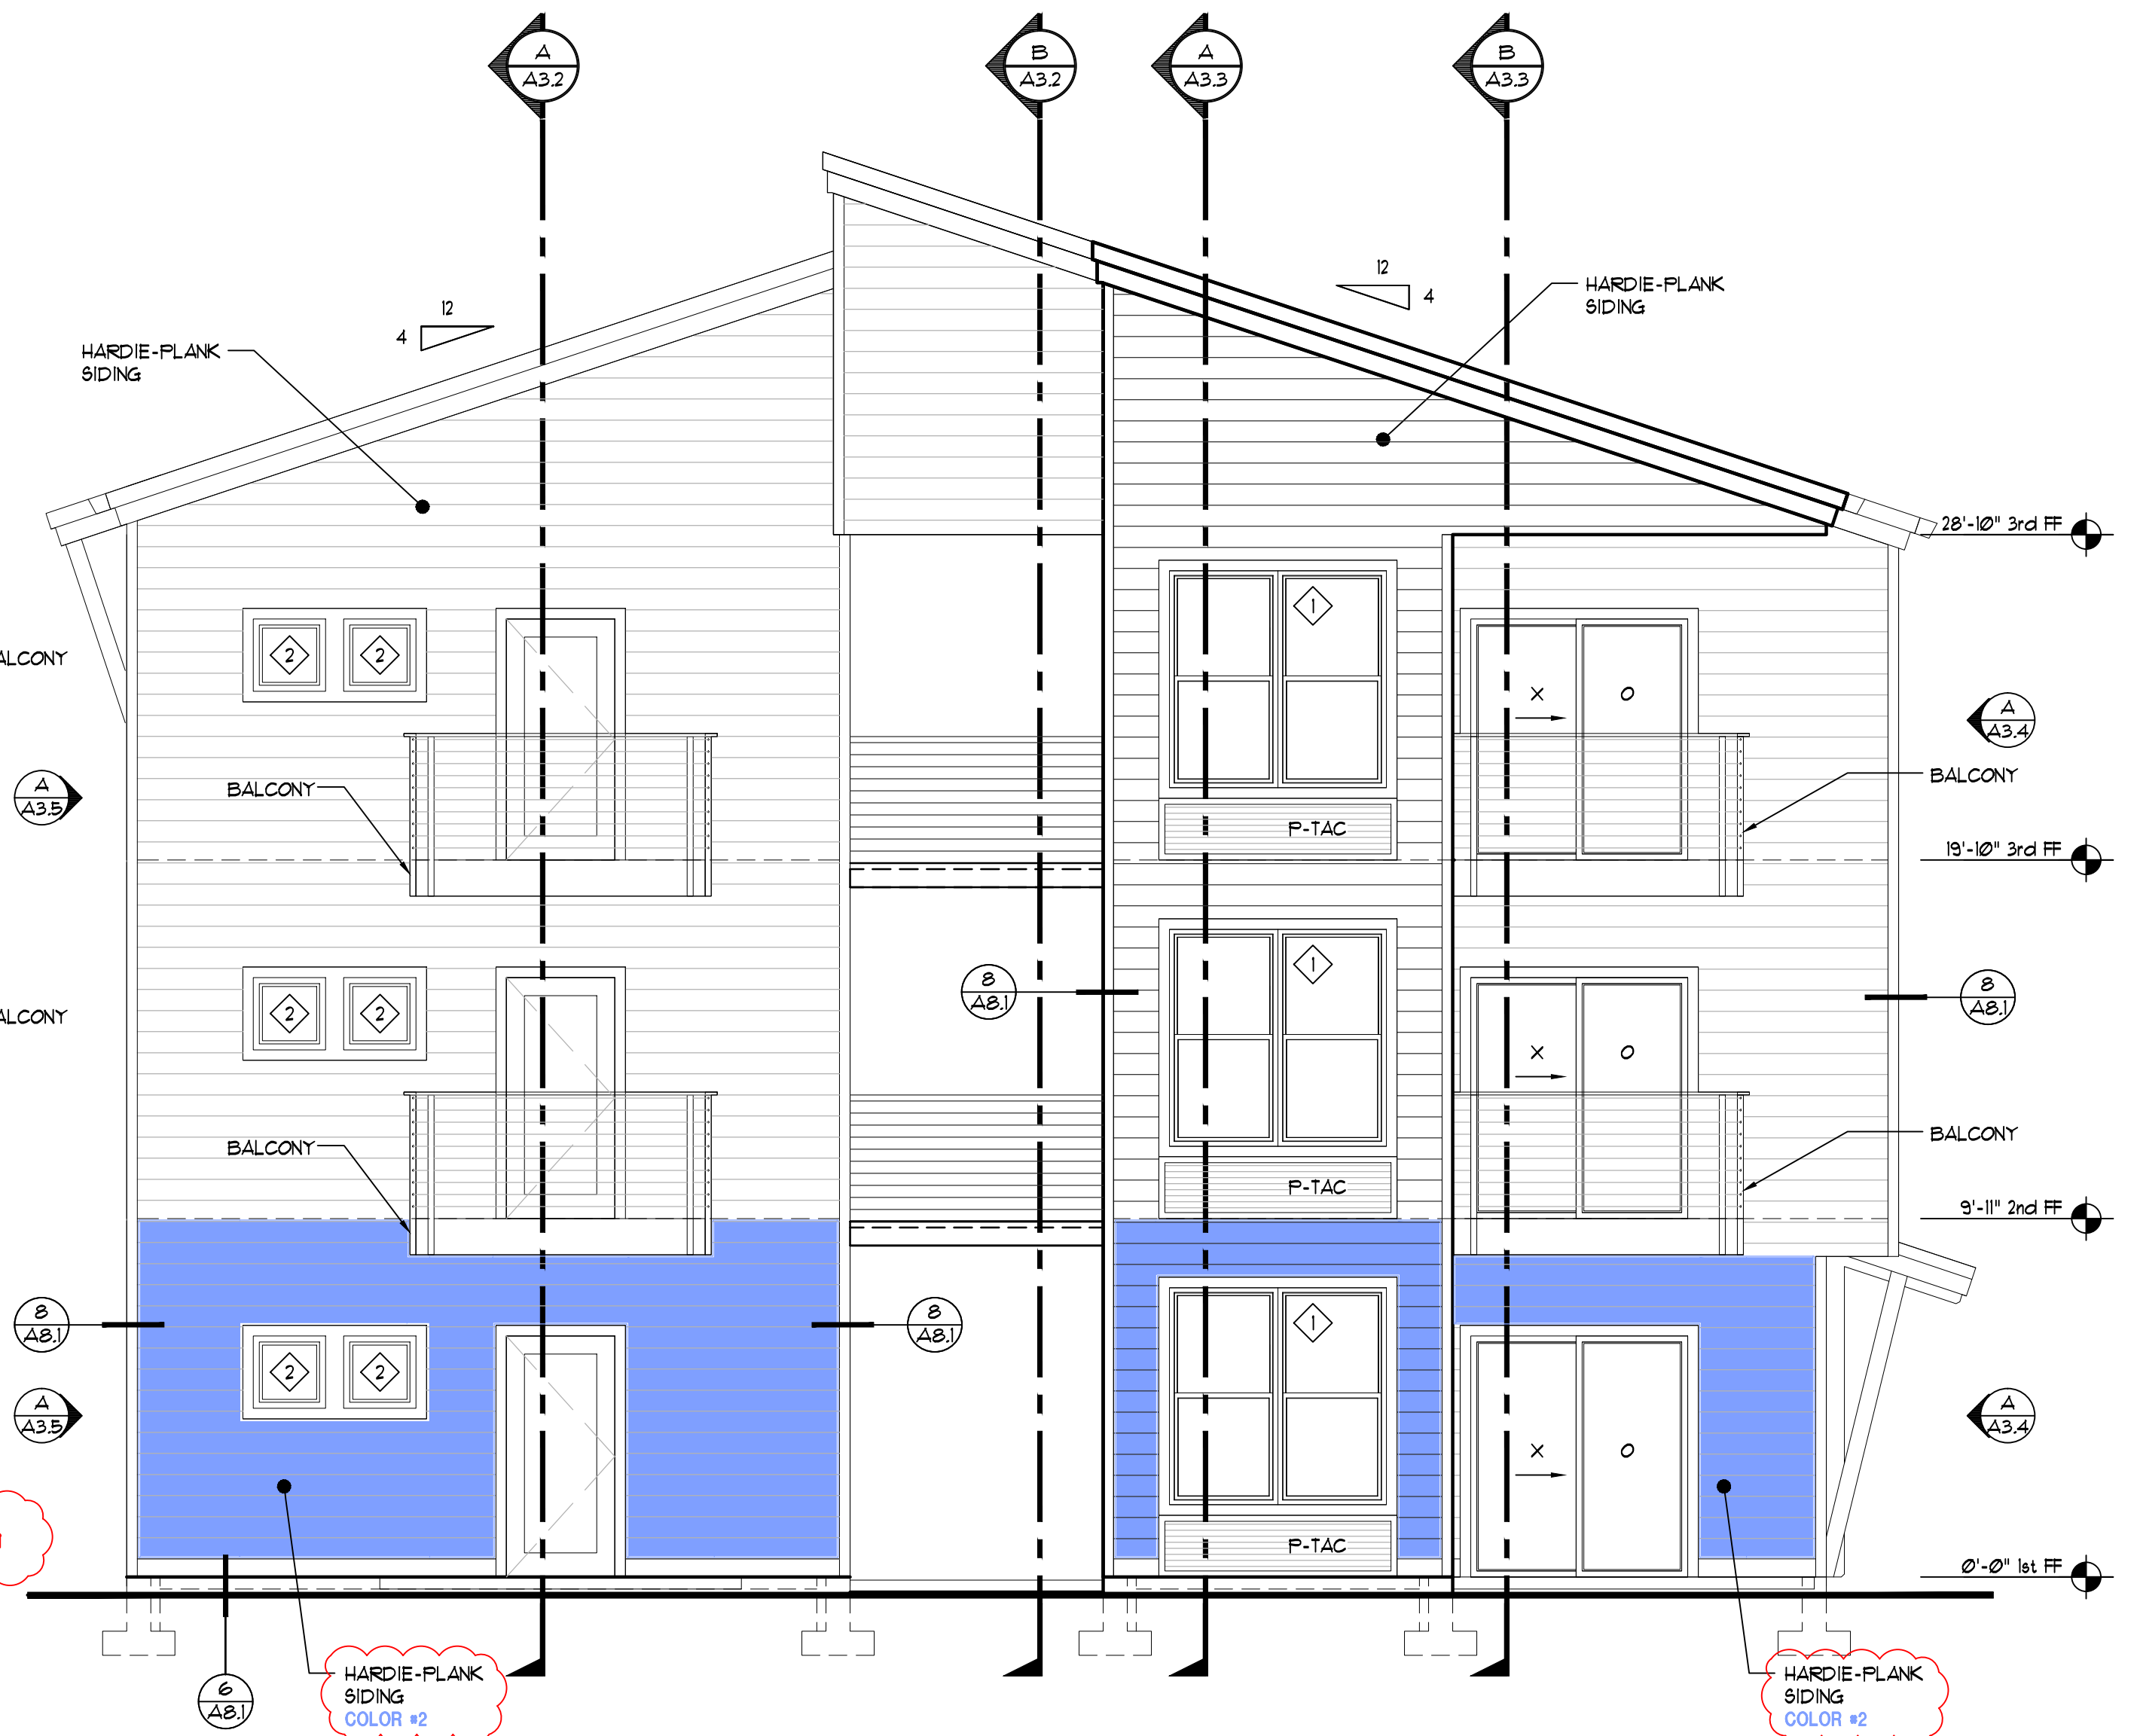


NORTH-BUILDING "B" SOUTH ELEVATION
SCALE: 1/4" = 1'-0"

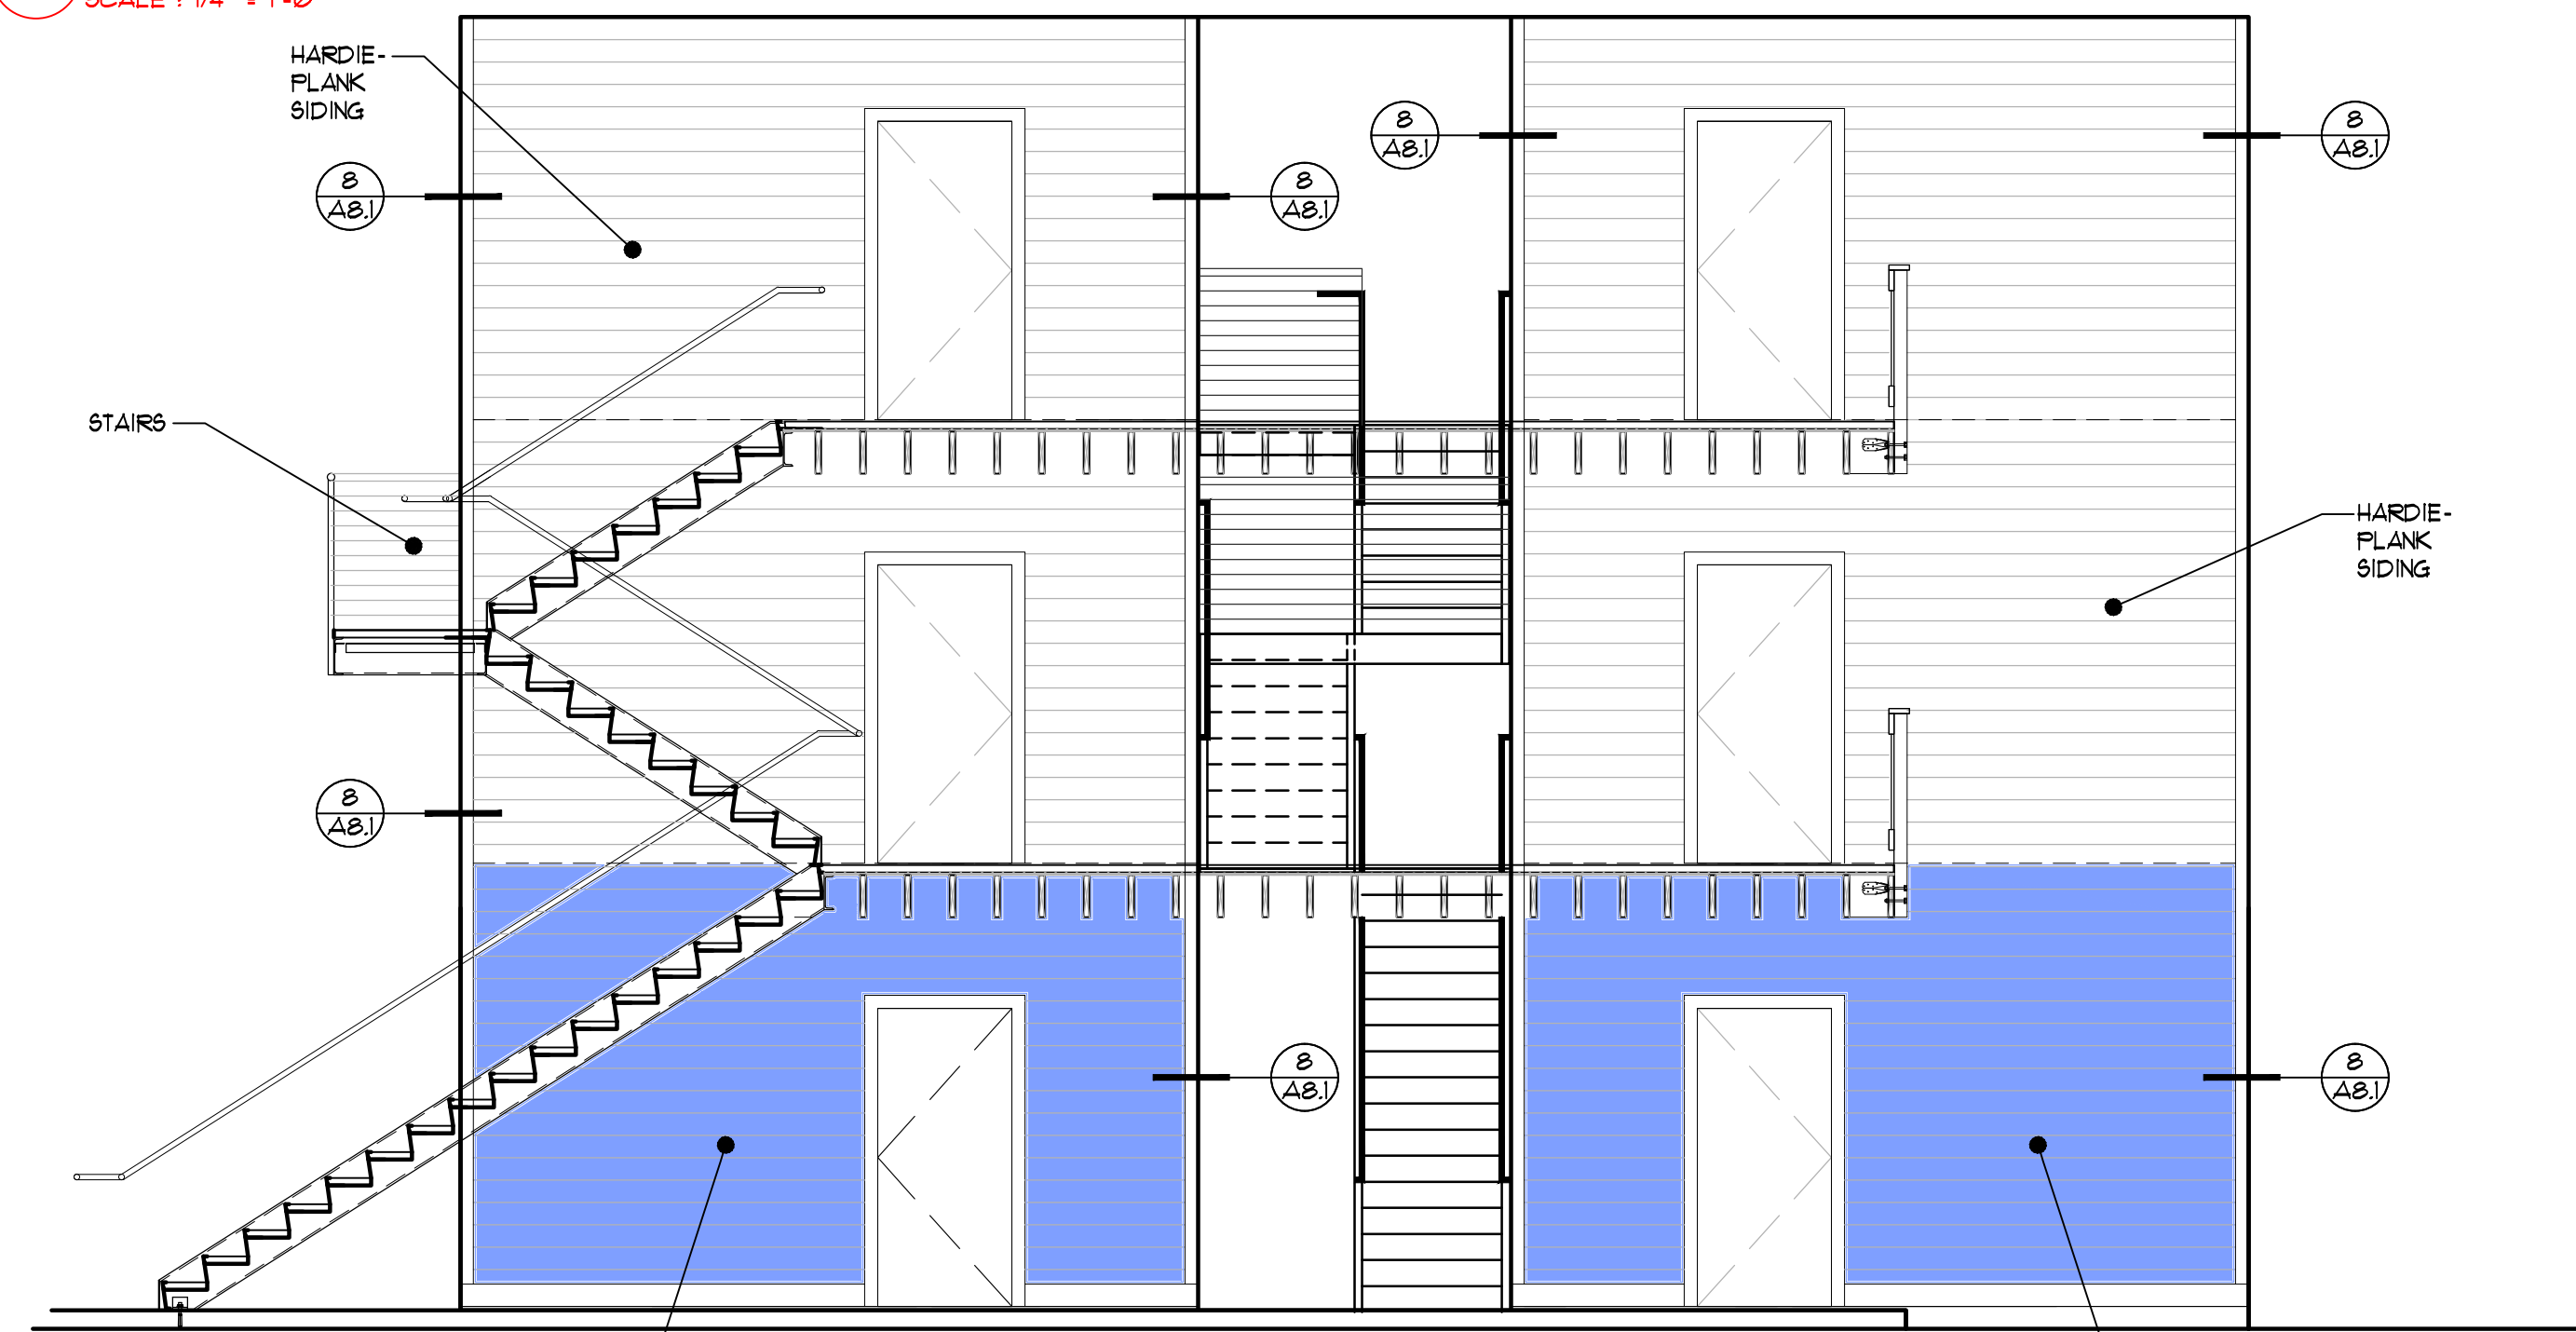



INTERIOR ELEVATION
SCALE: 1/4" = 1'-0"

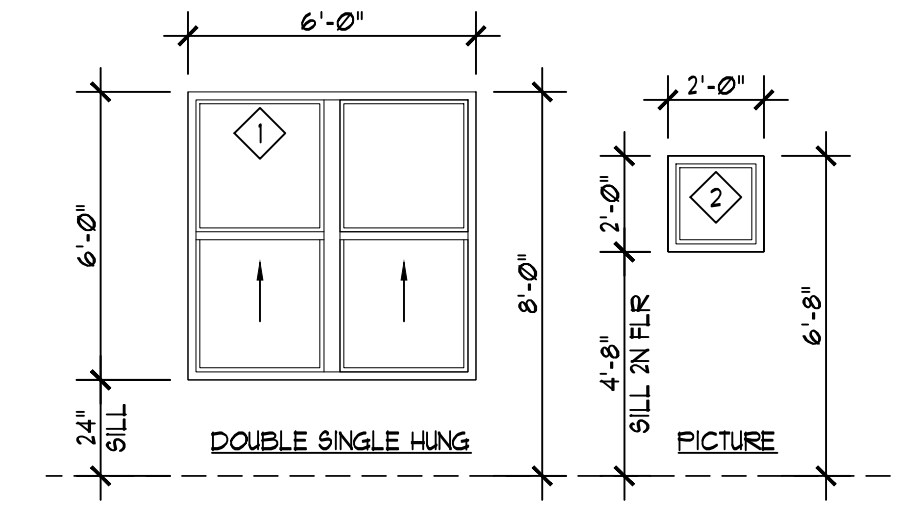

WINDOW TYPES
SCALE: 1/4" = 1'-0"

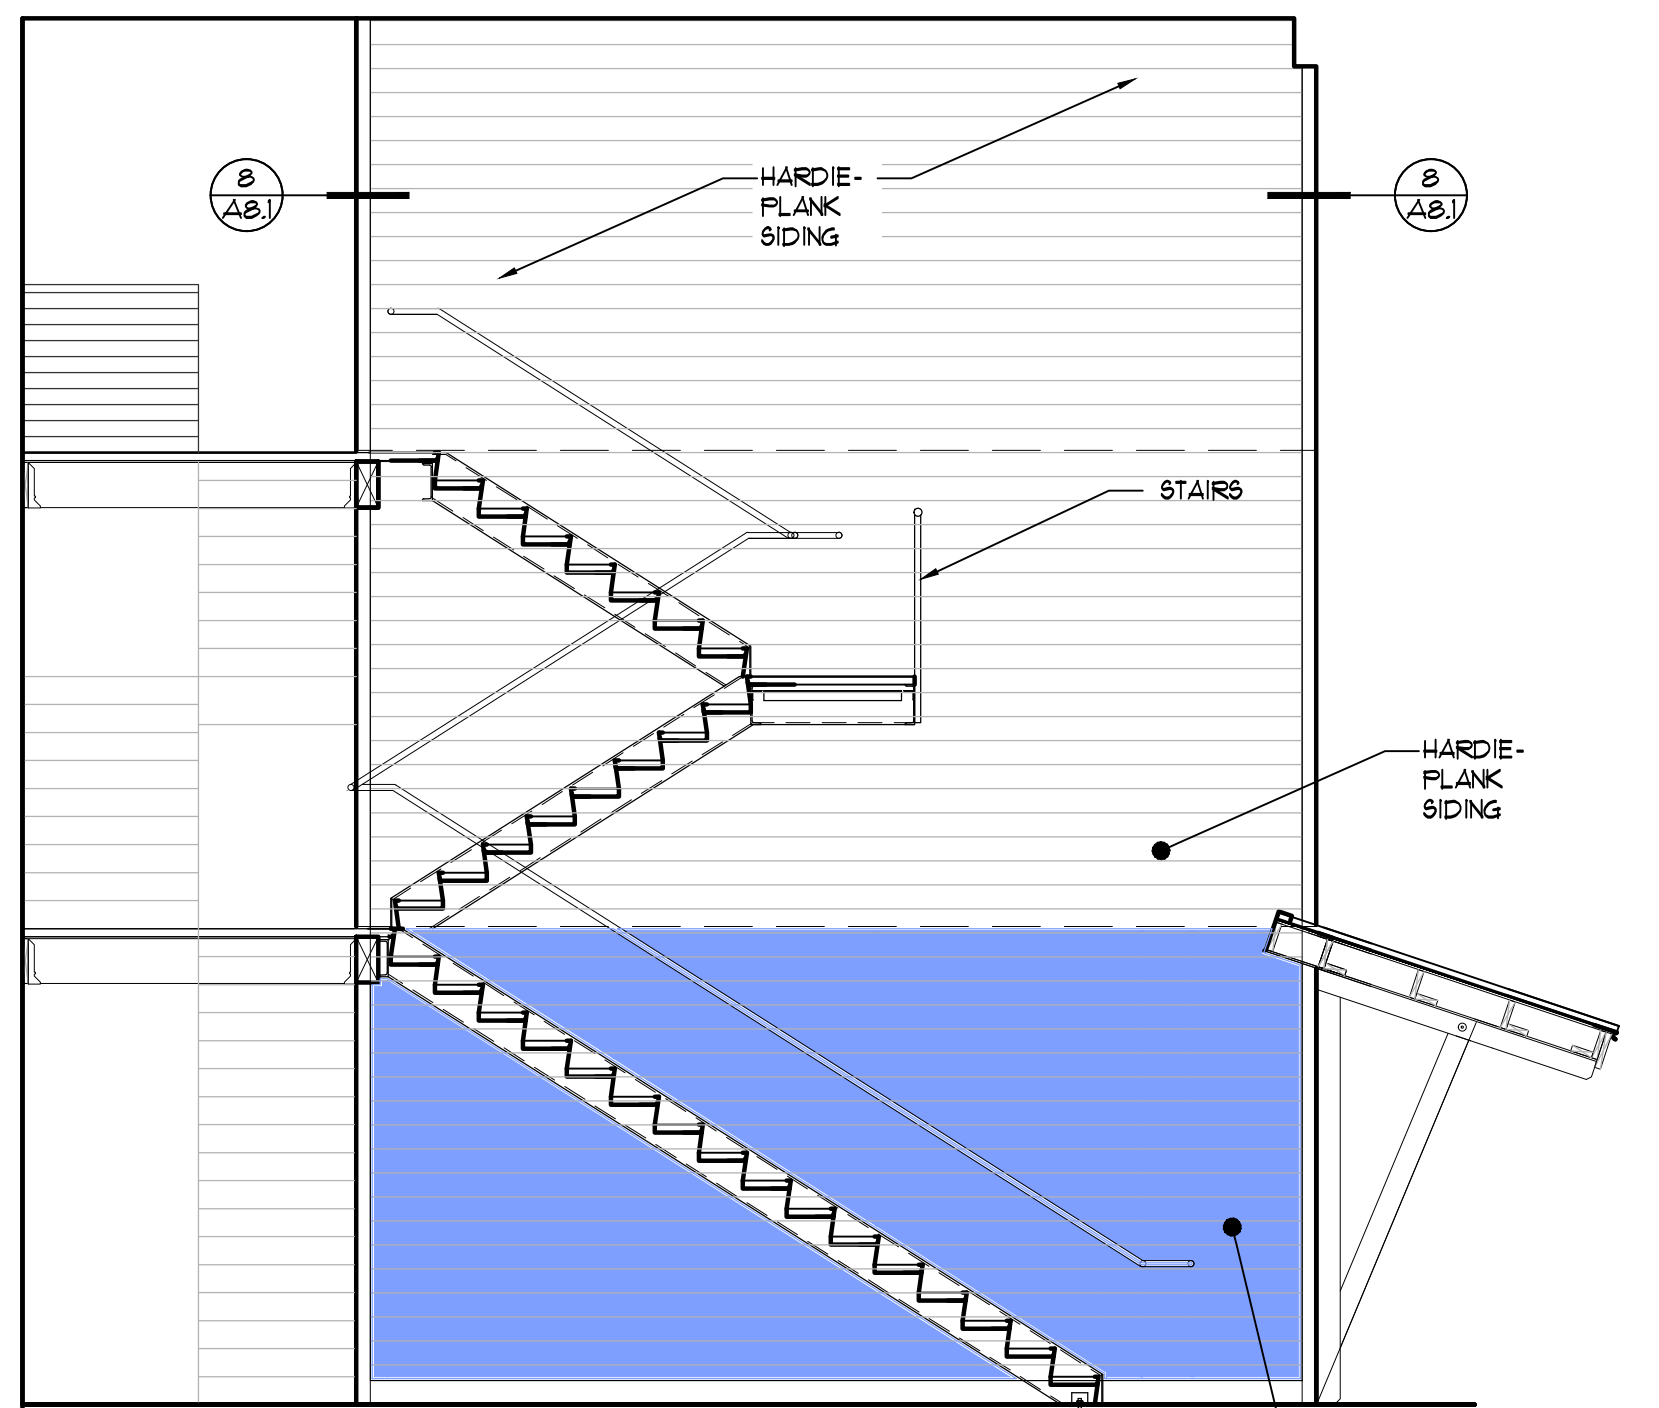

INTERIOR ELEVATION
SCALE: 1/4" = 1'-0"

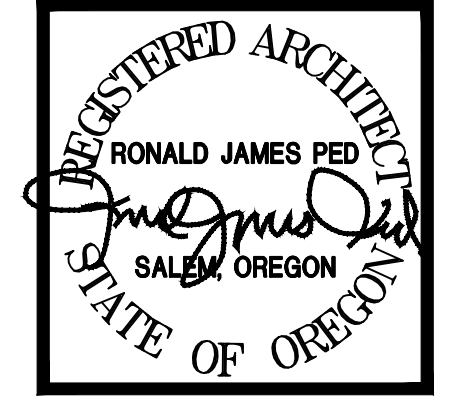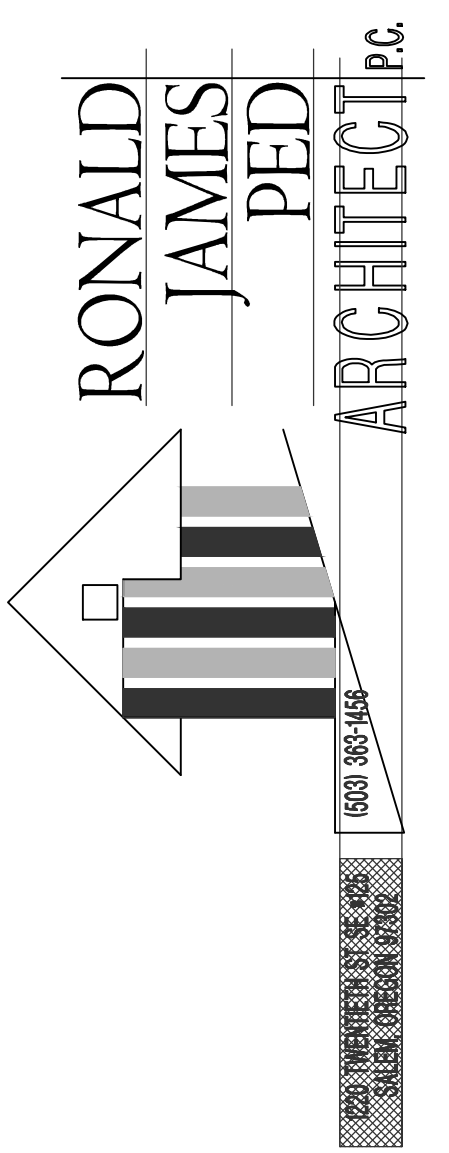

BUILDING "B" SET

NEW APARTMENTS FOR:
1341 Waller St SE
1341 Waller St Salem, Or

DATE: 15 DEC 2022
DRAWN: JOB NO. 2207
A3.5