


SITE PLAN - EXISTING CONDITIONS

1" = 30'

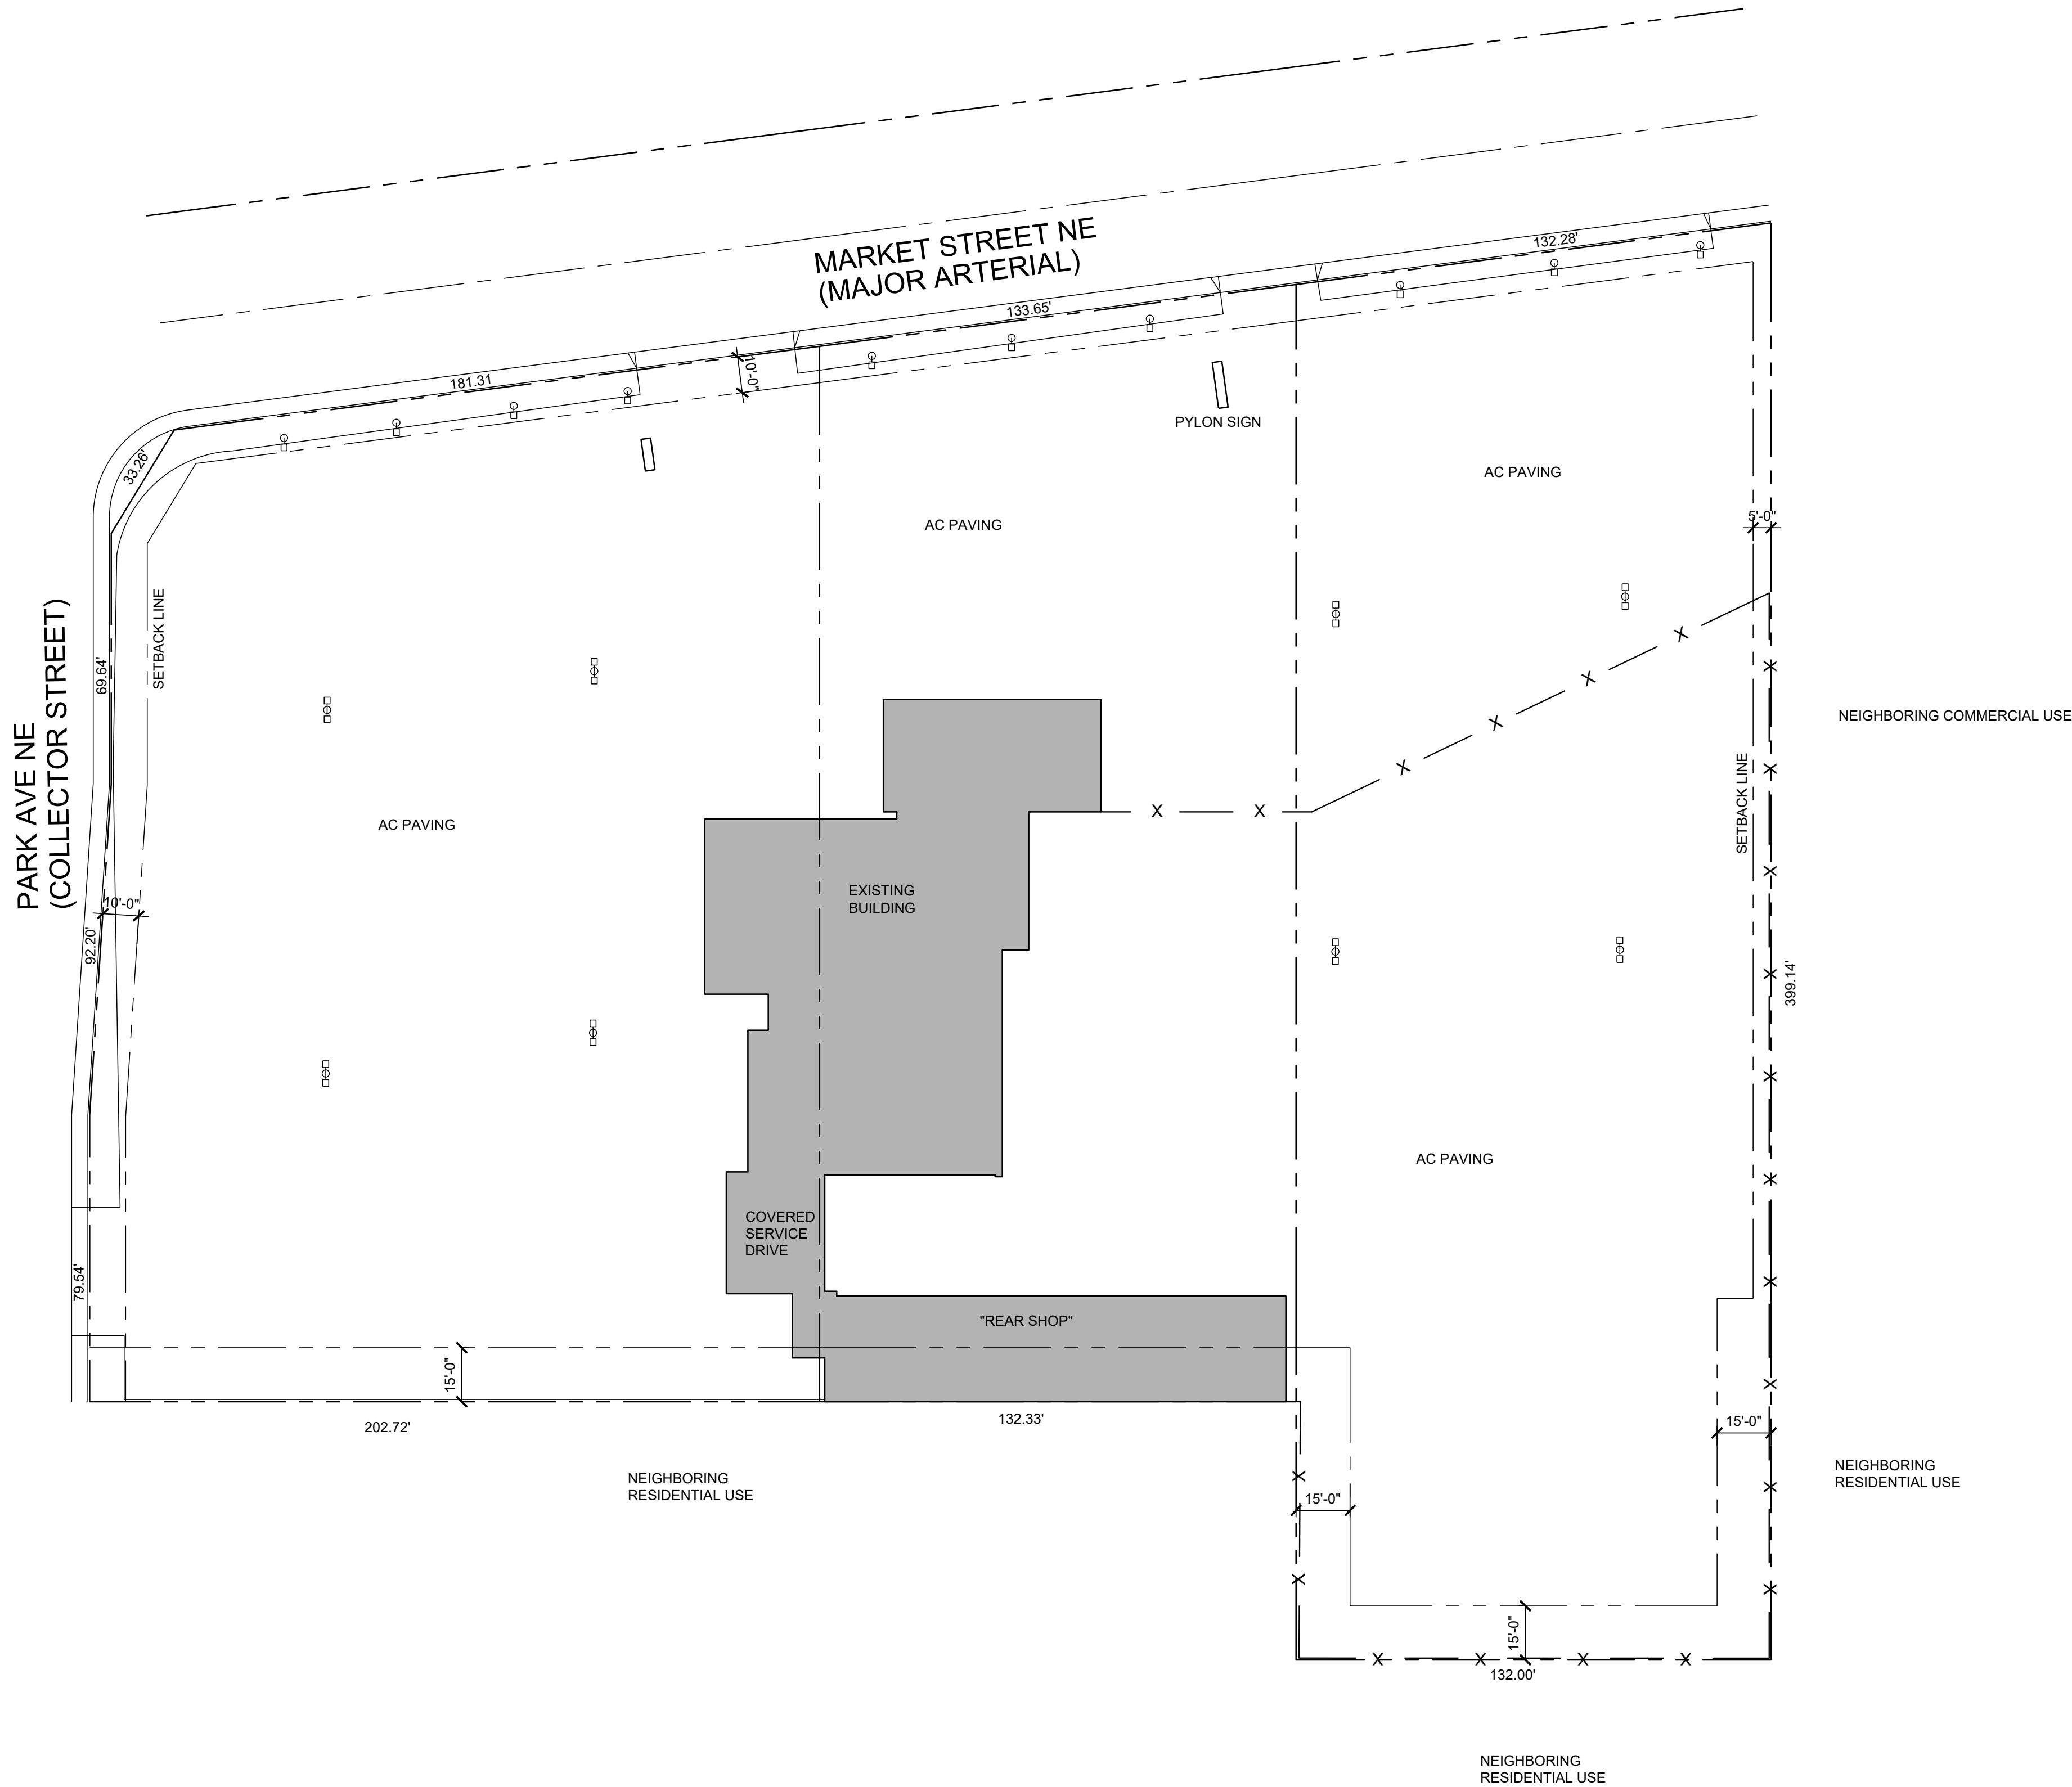

CARLSON
VEIT
JUNGE
ARCHITECTS PC

ARCHITECTURE • INTERIOR DESIGN
3095 RIVER RD N, SALEM, OREGON 97303
WWW.CARLSONVEIT.COM • 503-390-0281

PRELIMINARY
NOT FOR CONSTRUCTION

PRELIMINARY DATE:
08-09-2022

project:
NISSAN OF SALEM
2908 MARKET ST NE
SALEM, OR 97301
consultants:

revisions:
△
△
△
△

date:
project: 01722
dwg file: A-SP-01722
drawn by: NW
checked by:
copyright © 2022
Carlson Veit Junge Architects PC

SITE PLAN

sheet:
A-101
of: