


0 10 20 40
FEET

PARK AVENUE NE

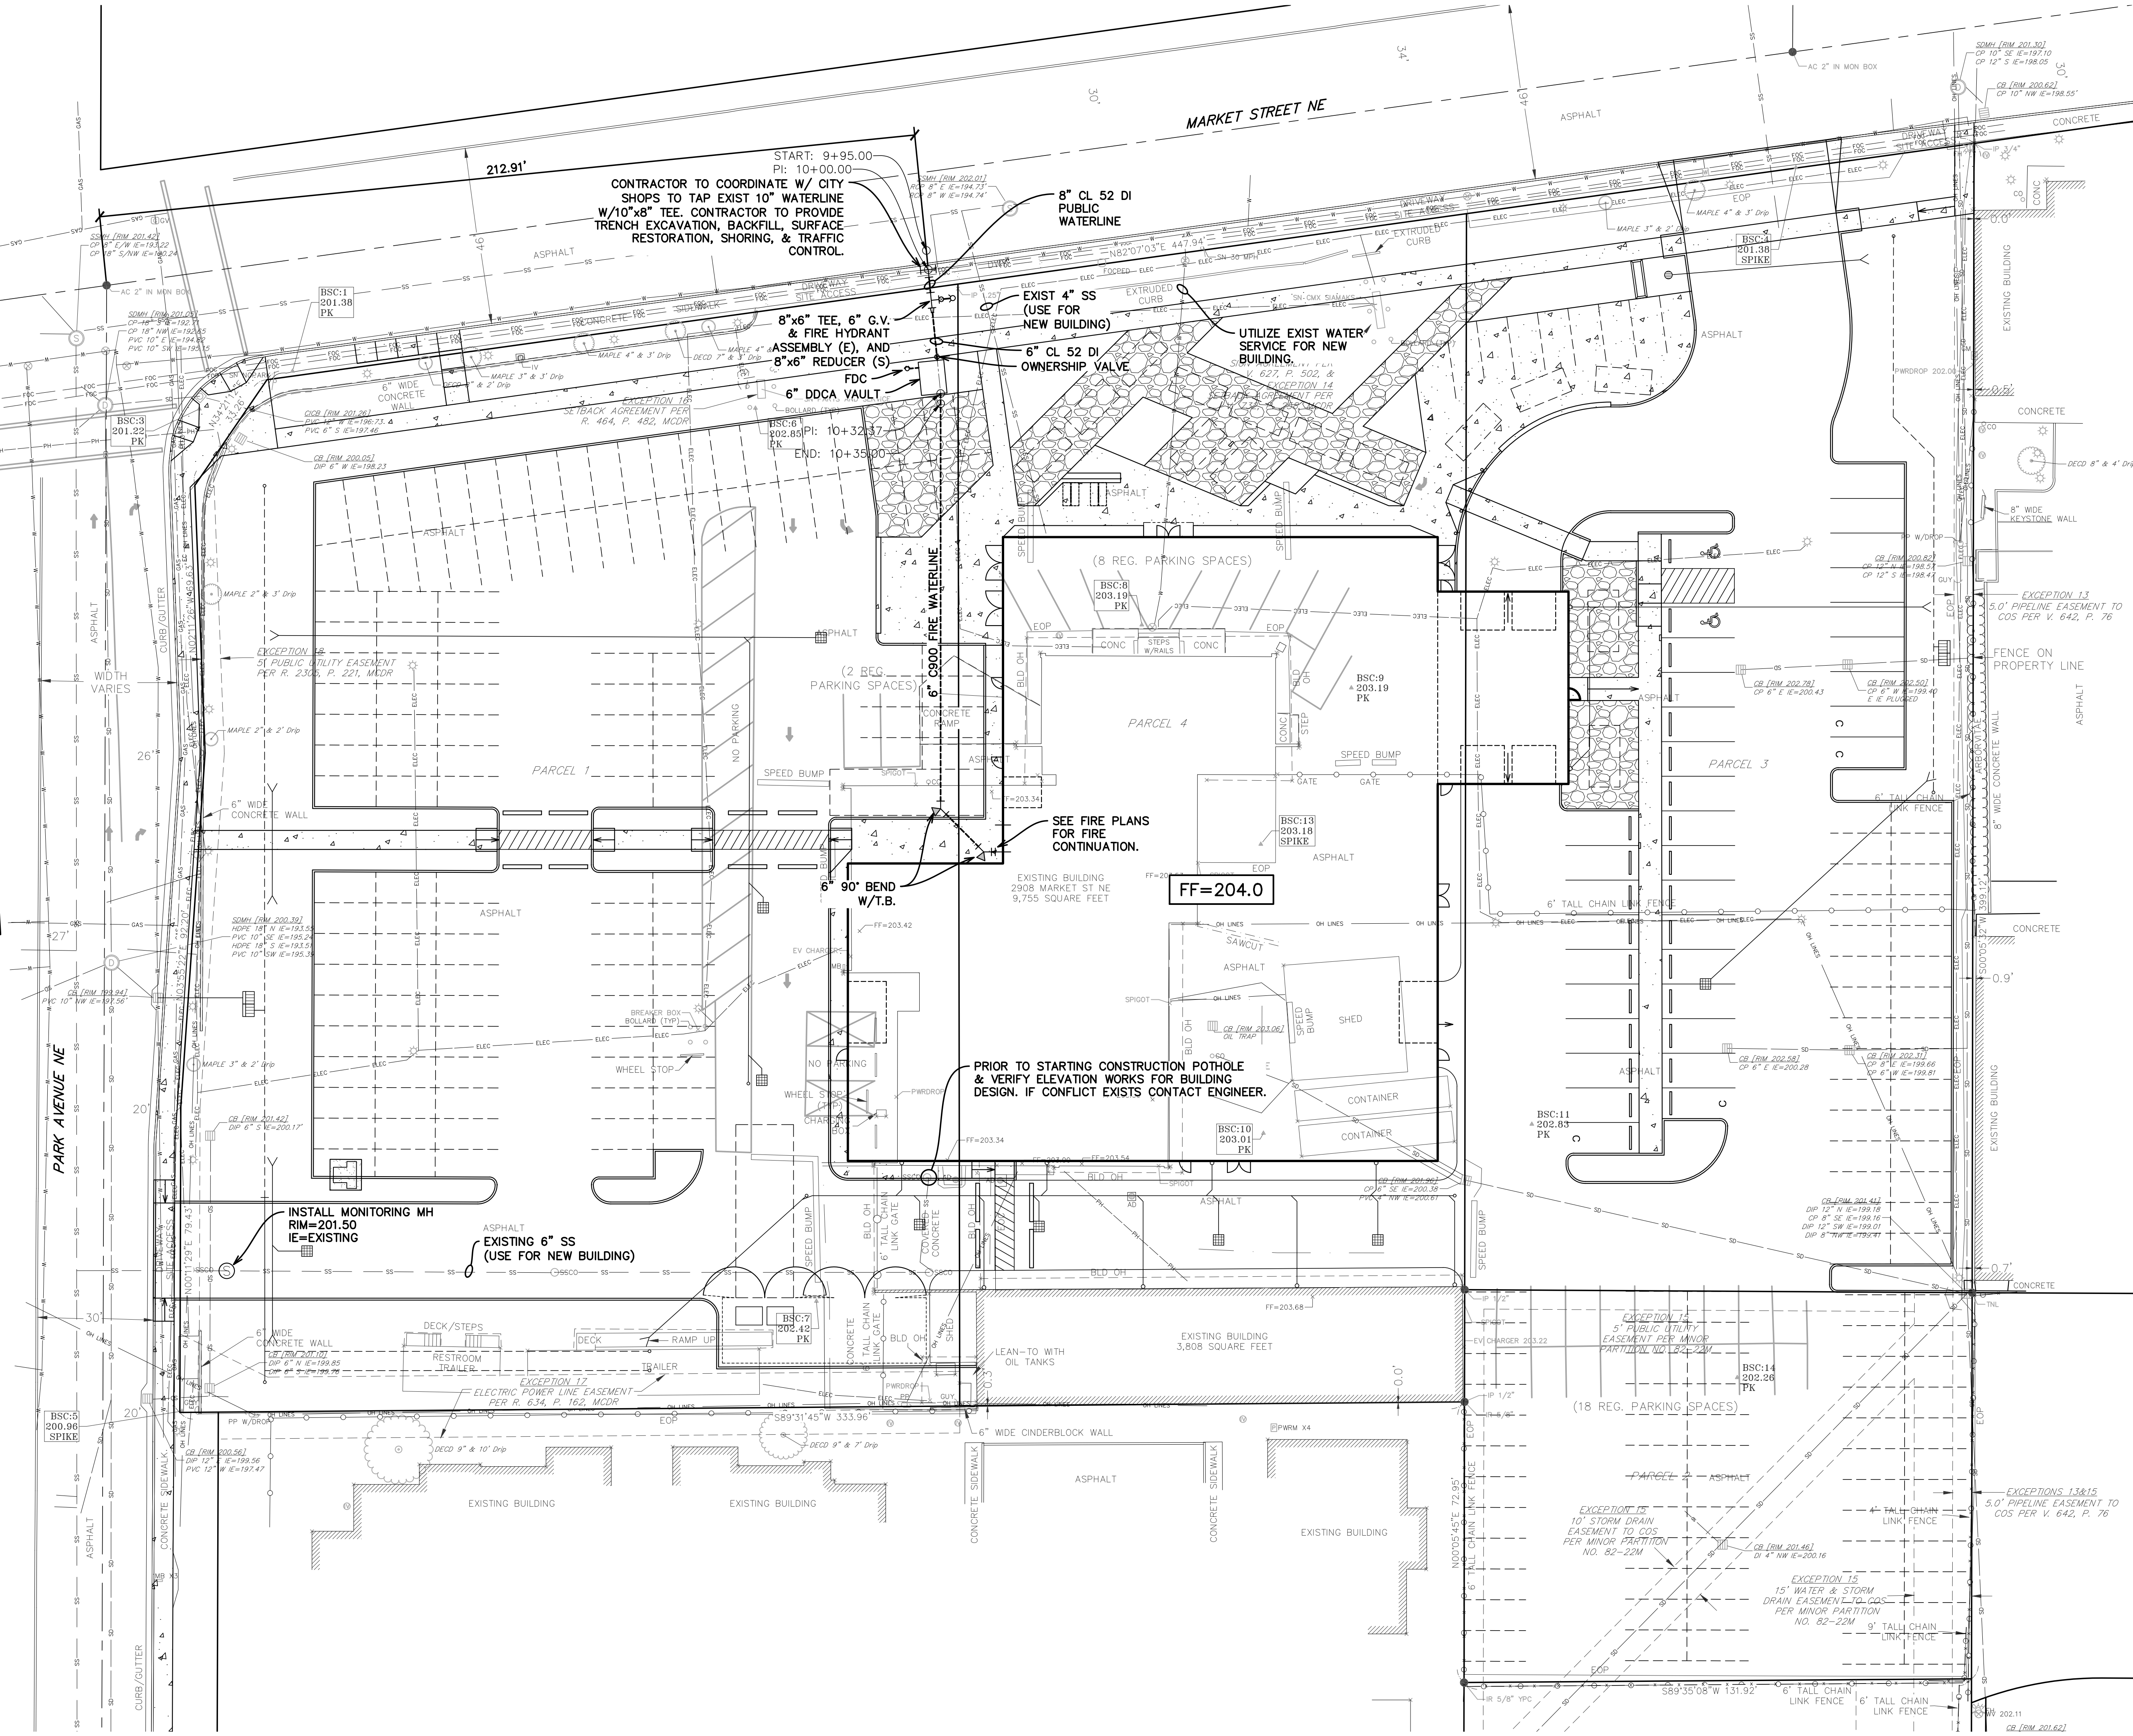

CARLSON VEIT JUNGE ARCHITECTS PC
ARCHITECTURE • INTERIOR DESIGN
3095 RIVER RD N. SALEM, OREGON 97303
WWW.CARLSONVEIT.COM • 503.390.0281

REGISTERED PROFESSIONAL ENGINEER
REVIEW
OREGON
NOV 12, 2008
WILLIAM J. WELLS
RENEWS: 6/30/2024

project: **NISSAN OF SALEM**
2908 MARKET STREET NE
SALEM, OR 97301
consultants:

revisions:
date:
project: 01722
dwg file: A-FP-01722
drawn by: IH
checked by: JW
copyright © 2023
Carlson Veit Junge Architects PC

UTILITY PLAN
sheet: **C3.0**
of: