


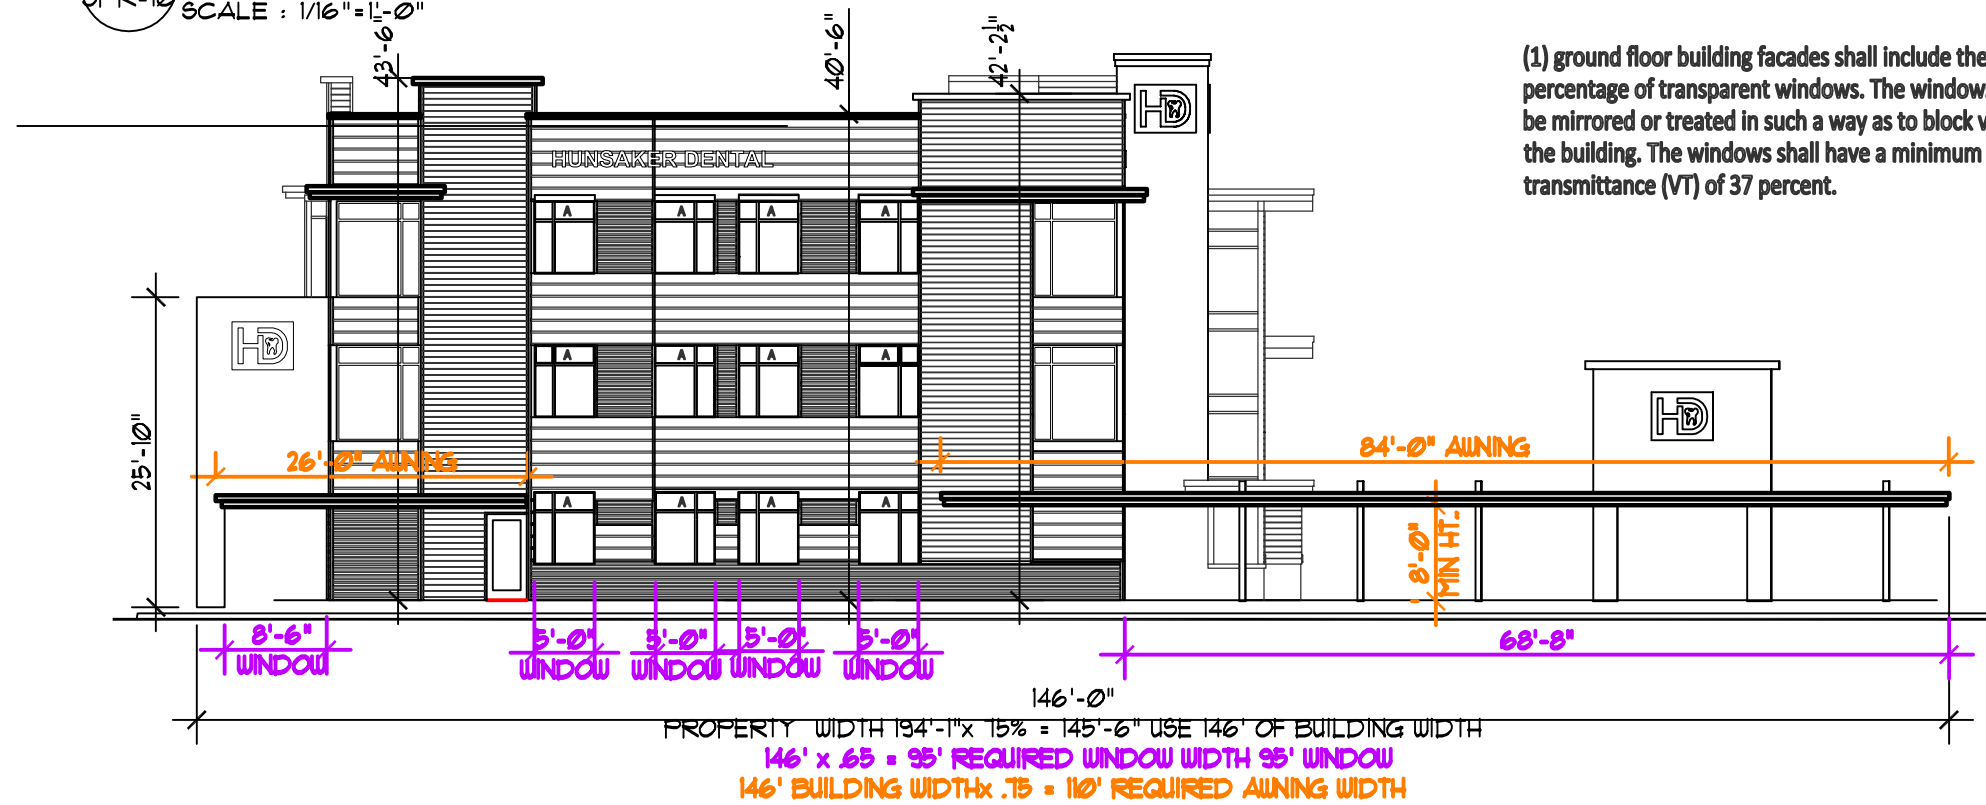

A NORTH ELEVATION
 SPR-10 SCALE : 1/16" = 1'-0"



D EAST ELEVATION
 SPR-10 SCALE : 1/16" = 1'-0"