

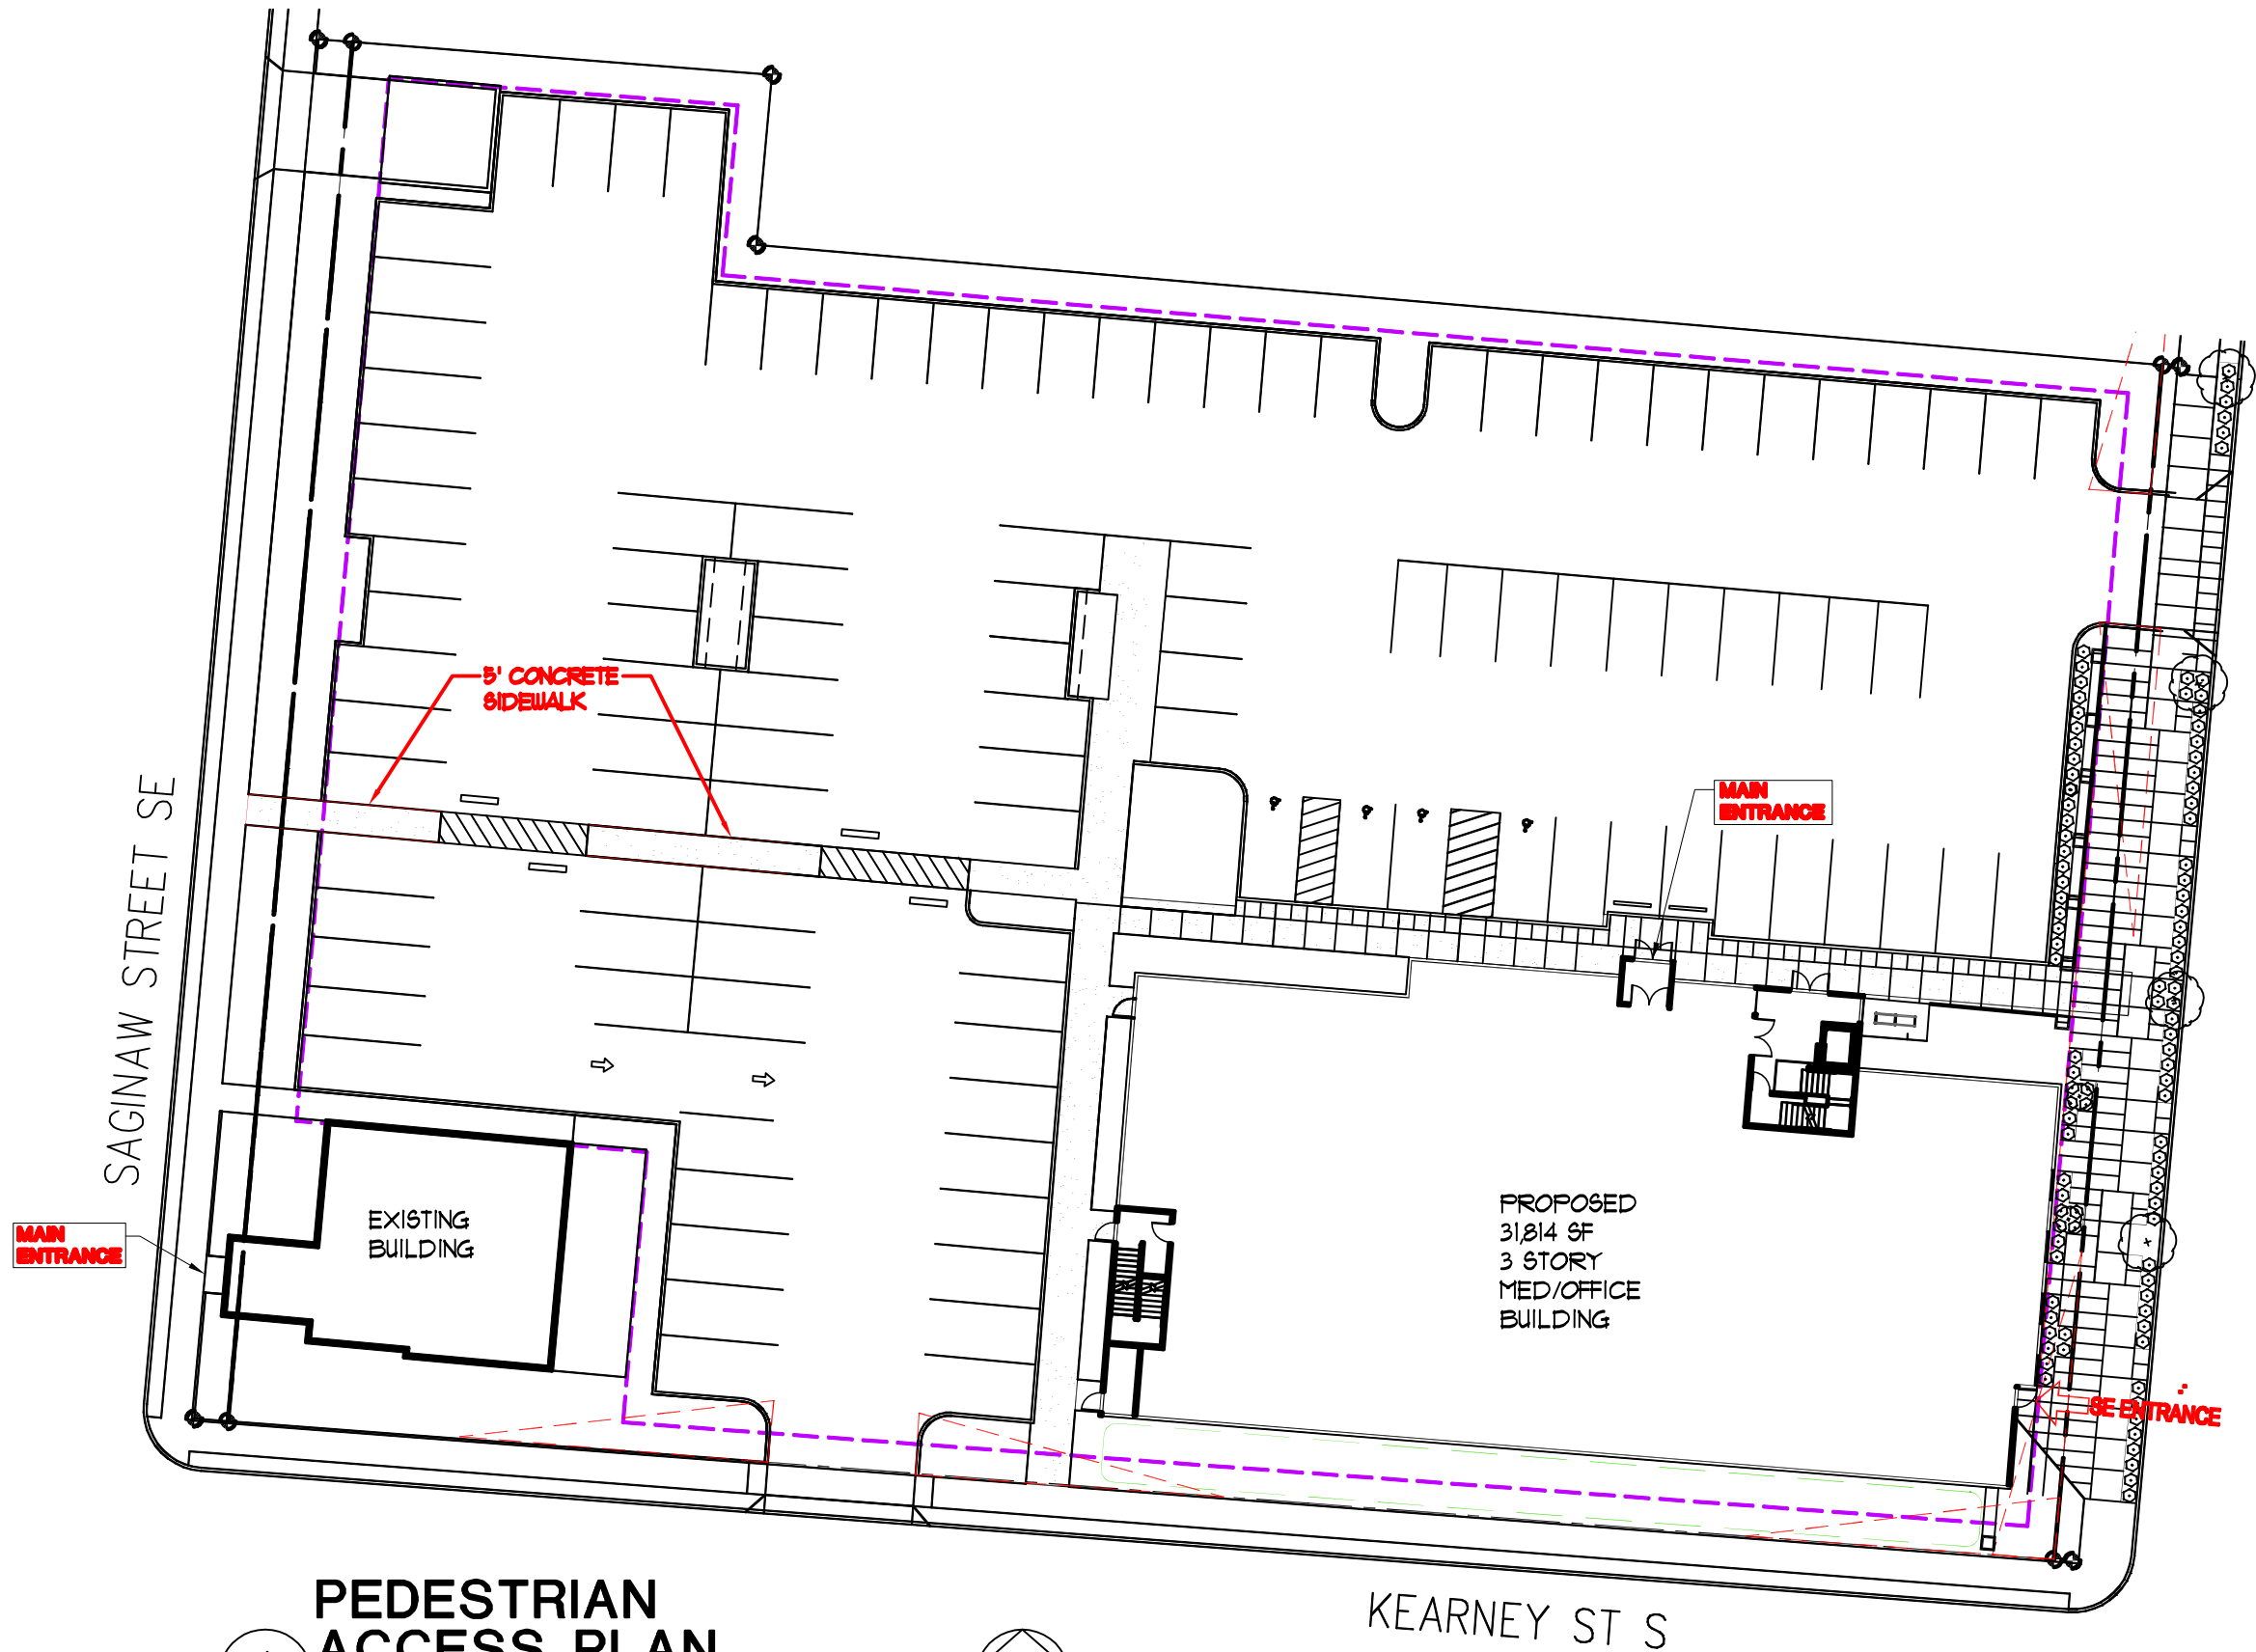
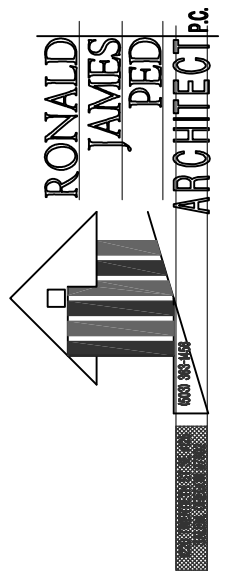


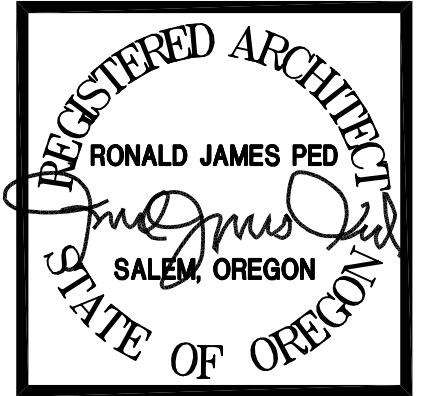

PEDESTRIAN ACCESS PLAN

A
SPR-8

SCALE : 1" = 30'

 

SITE PLAN REVIEW
HUNSAKER DENTAL CLINIC
835-877 COMMERCIAL ST SE

DATE: 8-12-2020
DRAWN: AK
JOB NO.: 2259

SPR-8