

Owner / Developer:




TITAN HILL PROPERTY LLC.

3425 BOONE ROAD SE
SALEM, OREGON 97317

TITAN HILL APARTMENTS

SEC. 17, T. 7 S., R. 3 W., W.M.
CITY OF SALEM
POLK COUNTY, OREGON

T.B.M. 429.76
2" BRASS CAP STAMPED POLK COUNTY
SURVEY MONUMENT NO. 200428 DATED
1984. LOCATED ON CENTERLINE ORCHARD
HEIGHTS ROAD.

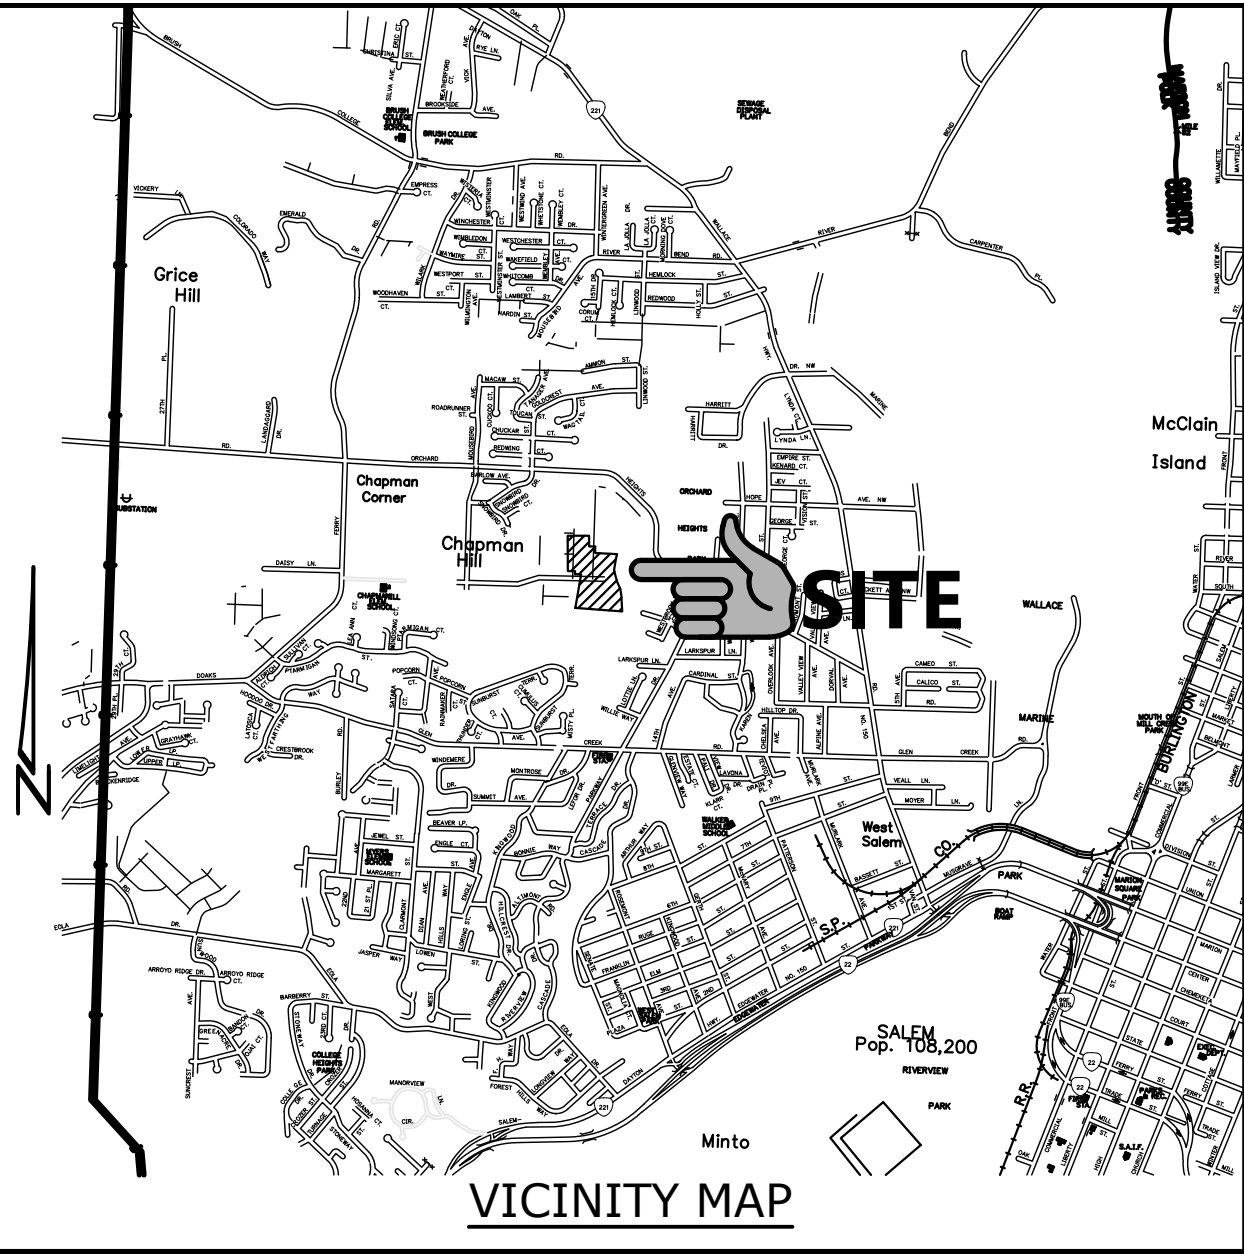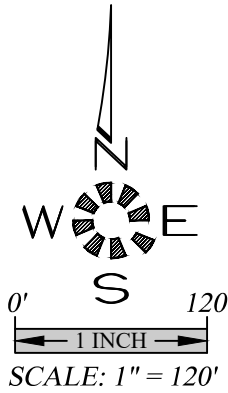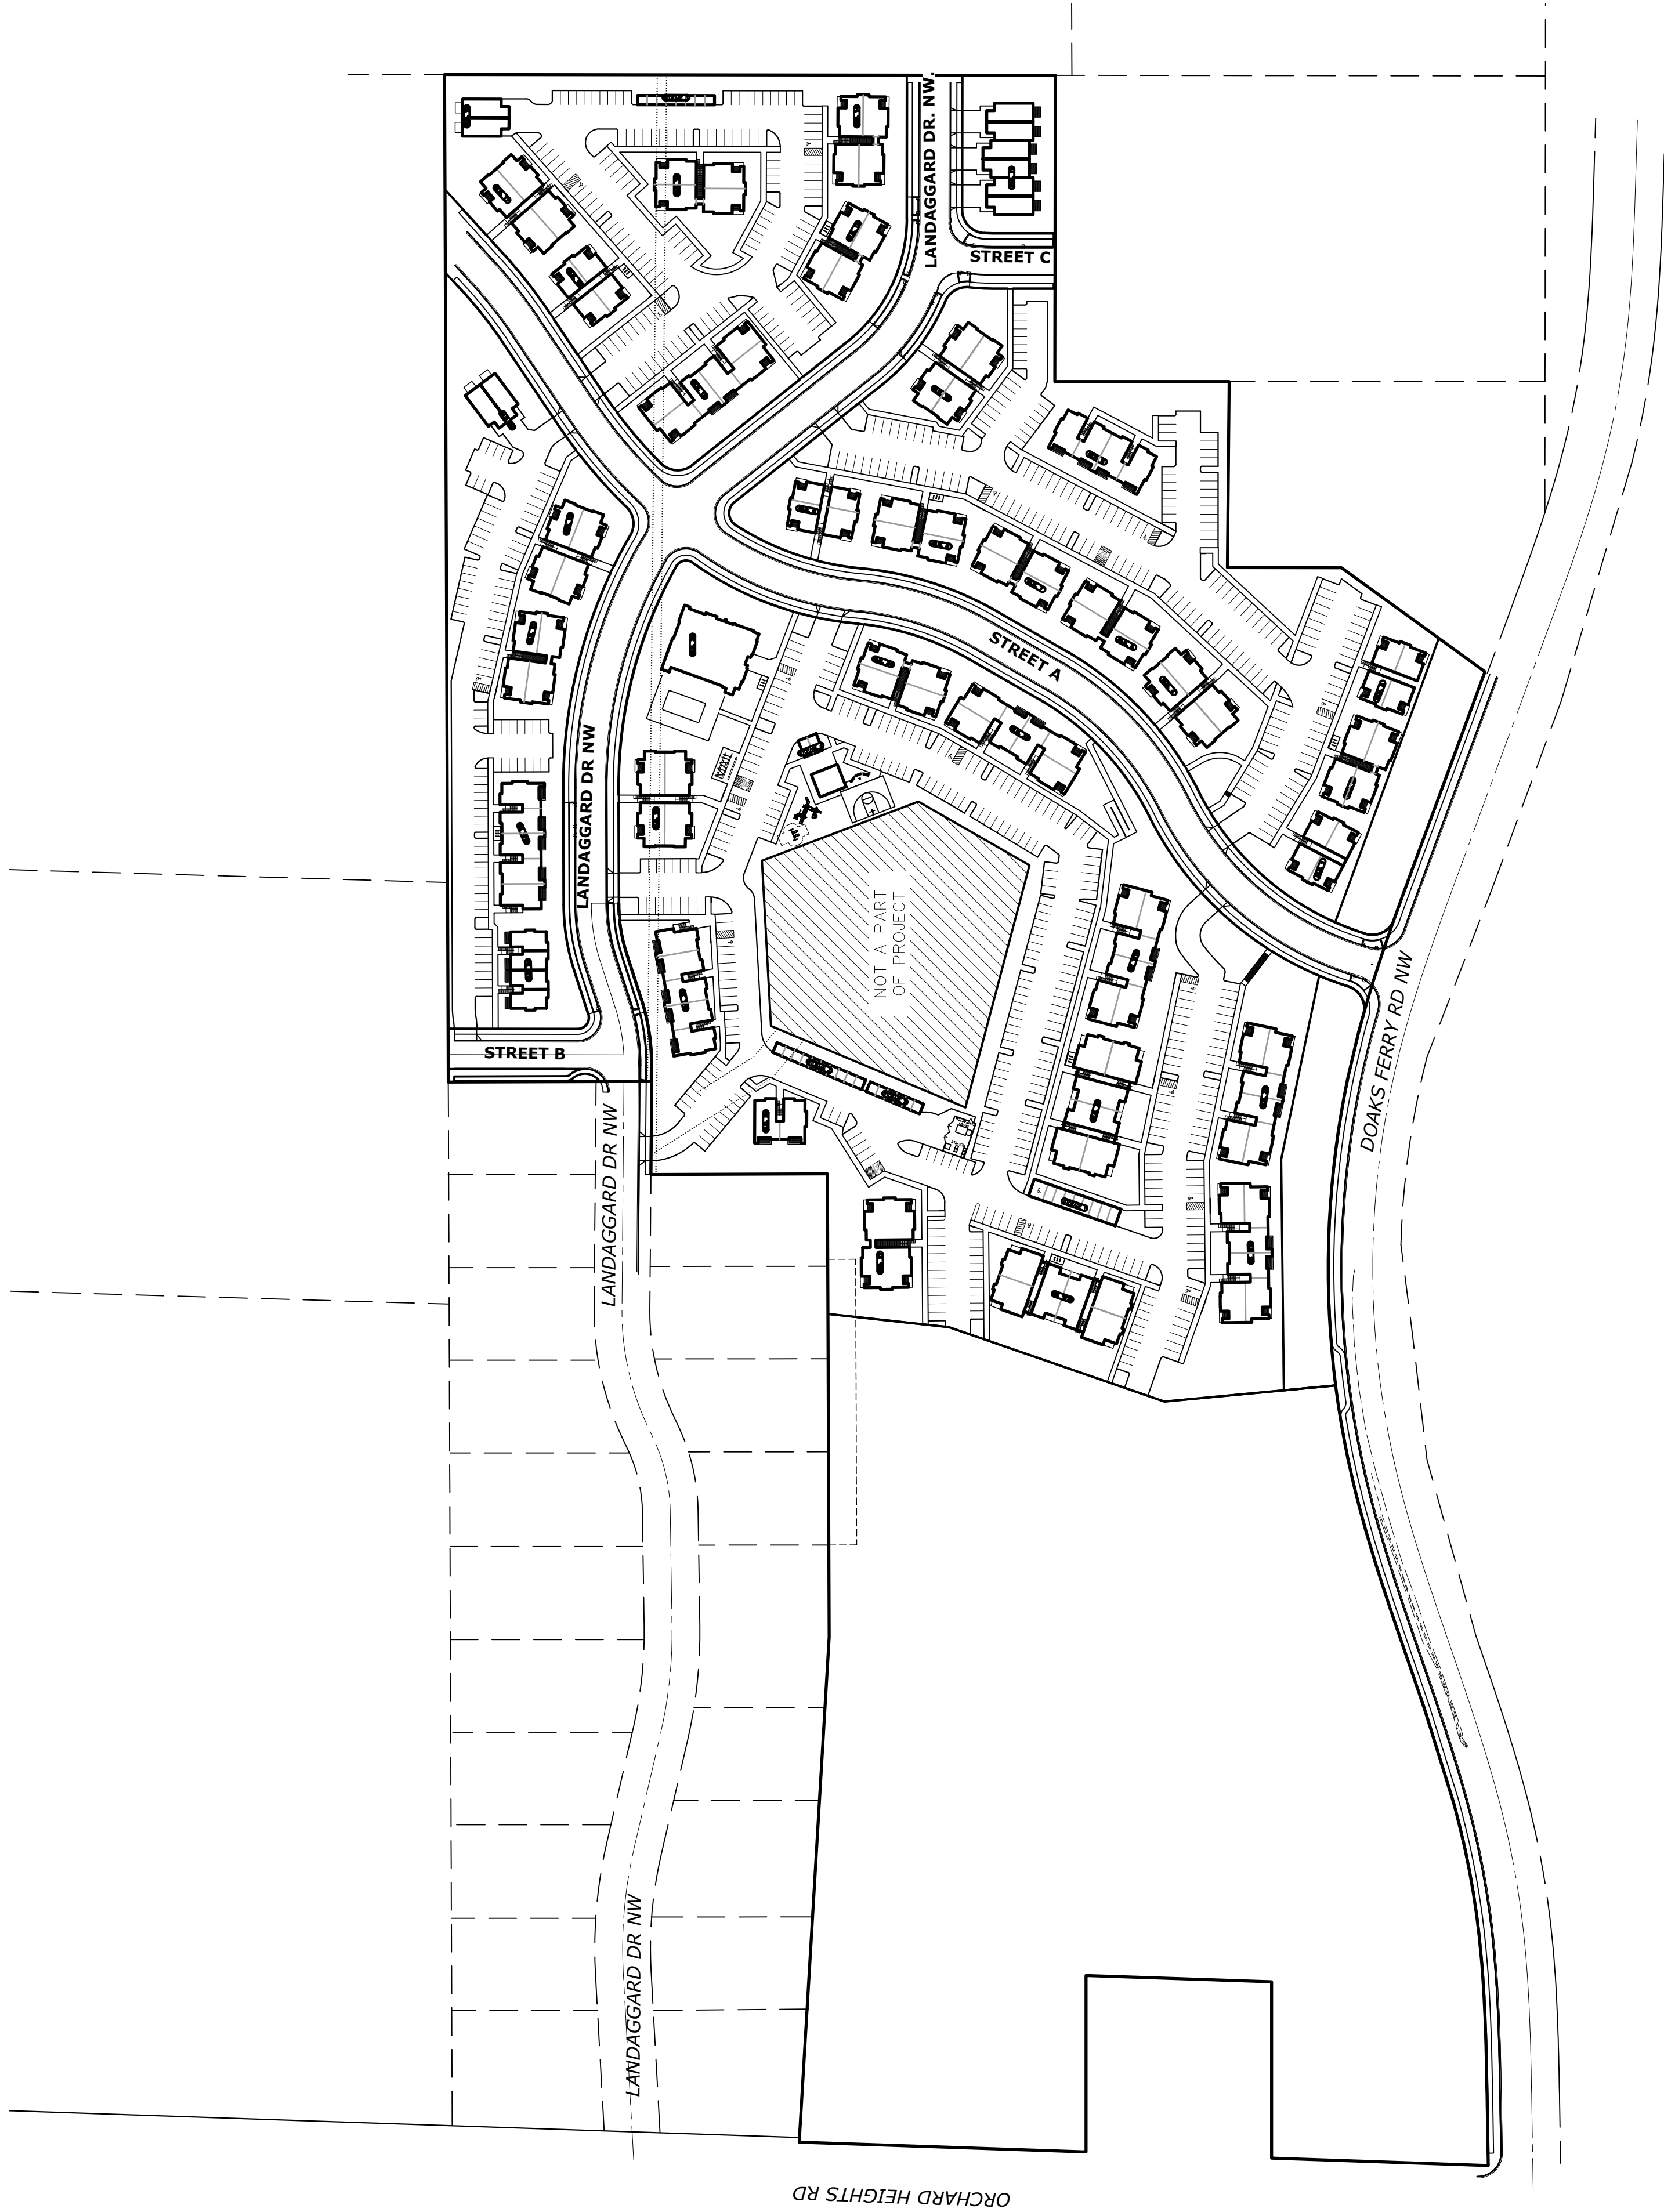

SHEET INDEX

- SDR1 COVER SHEET
- SDR2 EXISTING CONDITIONS AND DEMOLITION PLAN
- SDR3 TREE CONSERVATION PLAN
- SDR4 TREE CONSERVATION PLAN
- SDR5 TREE CONSERVATION PLAN
- SRD6 TREE CONSERVATION PLAN
- SDR7 TREE CONSERVATION PLAN
- SDR8 SITE PLAN SOUTH
- SDR9 SITE PLAN NORTH
- SDR10 OPEN SPACE PLAN SOUTH
- SDR11 OPEN SPACE PLAN NORTH
- SDR12 LOT GRADING PLAN SOUTHEAST
- SDR13 LOT GRADING PLAN SOUTHWEST
- SDR14 LOT GRADING PLAN NORTHWEST
- SDR15 LOT GRADING PLAN NORTH EAST
- SDR16 UTILITY PLAN SOUTHEAST
- SDR17 UTILITY PLAN SOUTHEAST
- SDR18 UTILITY PLAN SOUTHWEST
- SDR19 UTILITY PLAN NORTHWEST
- SDR20 UTILITY PLAN NORTH EAST
- SDR21 UTILITY PLAN SOUTH
- SDR22 DETAIL SHEET

MULTI/TECH

ENGINEERING SERVICES, INC.
11555 13th St. S.E. Salem, OR 97302
PH: (503) 363 - 9227 FAX (503) 364-1260
www.mteengineering.net office@mteengineering.net

COVER SHEET

TITAN HILL APARTMENTS

MULTI/TECH ENGINEERING EXEMPT FROM
LIABILITY IF NOT STAMPED APPROVED

NOT FOR
CONSTRUCTION
UNLESS STAMPED
APPROVED HERE

NO CHANGES, MODIFICATIONS
OR REPRODUCTIONS TO BE
MADE TO THESE DRAWINGS
WITHOUT WRITTEN
AUTHORIZATION FROM THE
DESIGN ENGINEER.

DIMENSIONS & NOTES TAKE
PRECEDENCE OVER
GRAPHICAL REPRESENTATION.

9/7/19 SDR1-COV
Design: M.D.G.
Drawn: M.K.D.
ProjMgr: J.J.G.
Date: OCT. 2019
Scale: AS SHOWN
As-Built: ----

REGISTERED PROFESSIONAL
ENGINEER
MARK D. GOSWAMI
JULY 11, 1978
EXPIRES 06-30-2023

JOB # 6773

SDR1