



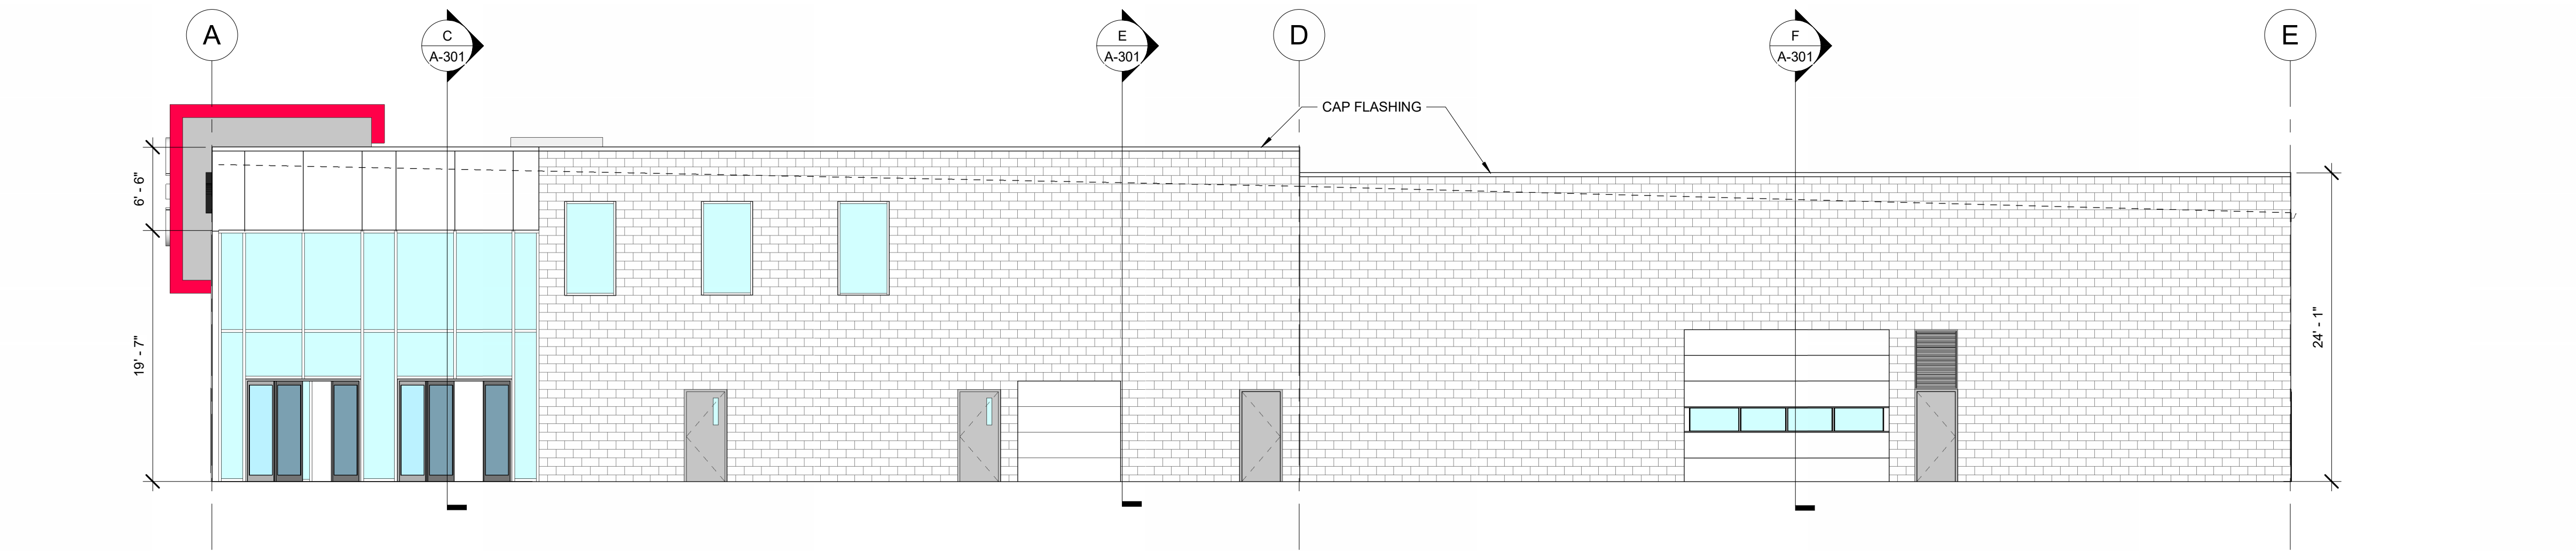


1 WEST ELEVATION
1/8" = 1'-0"

FACADE AREA = 4,075 SF
WINDOW AREA = 605 SF (14.8%)

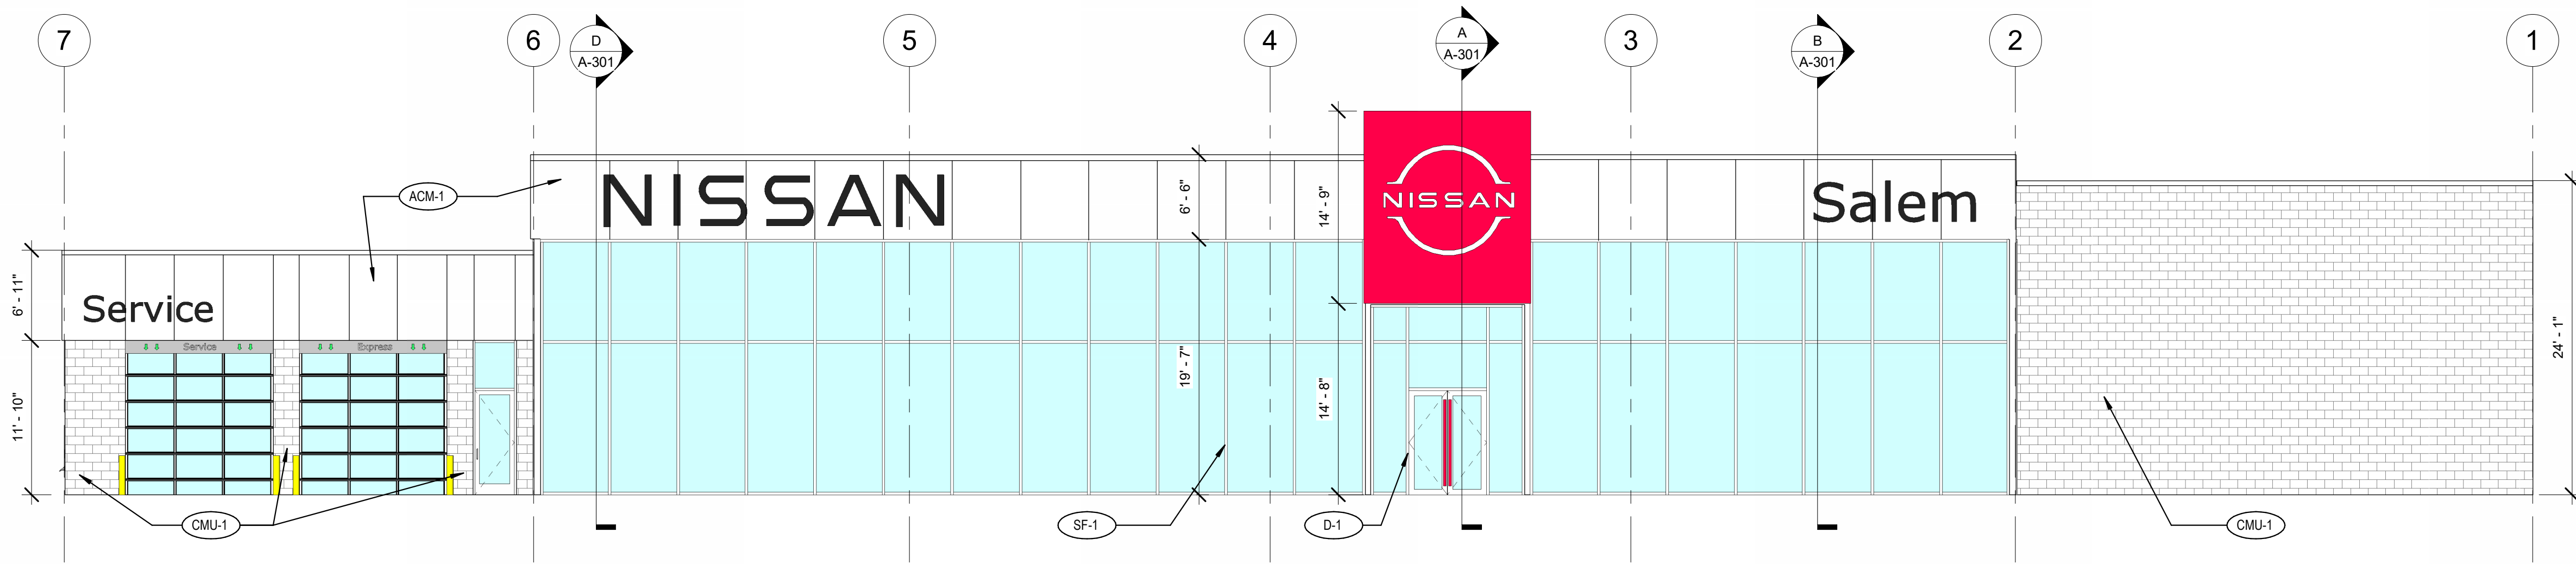


2 NORTH ELEVATION
1/8" = 1'-0"

FACADE AREA = 4,640 SF
WINDOW AREA = 2,476 SF (53.4%)

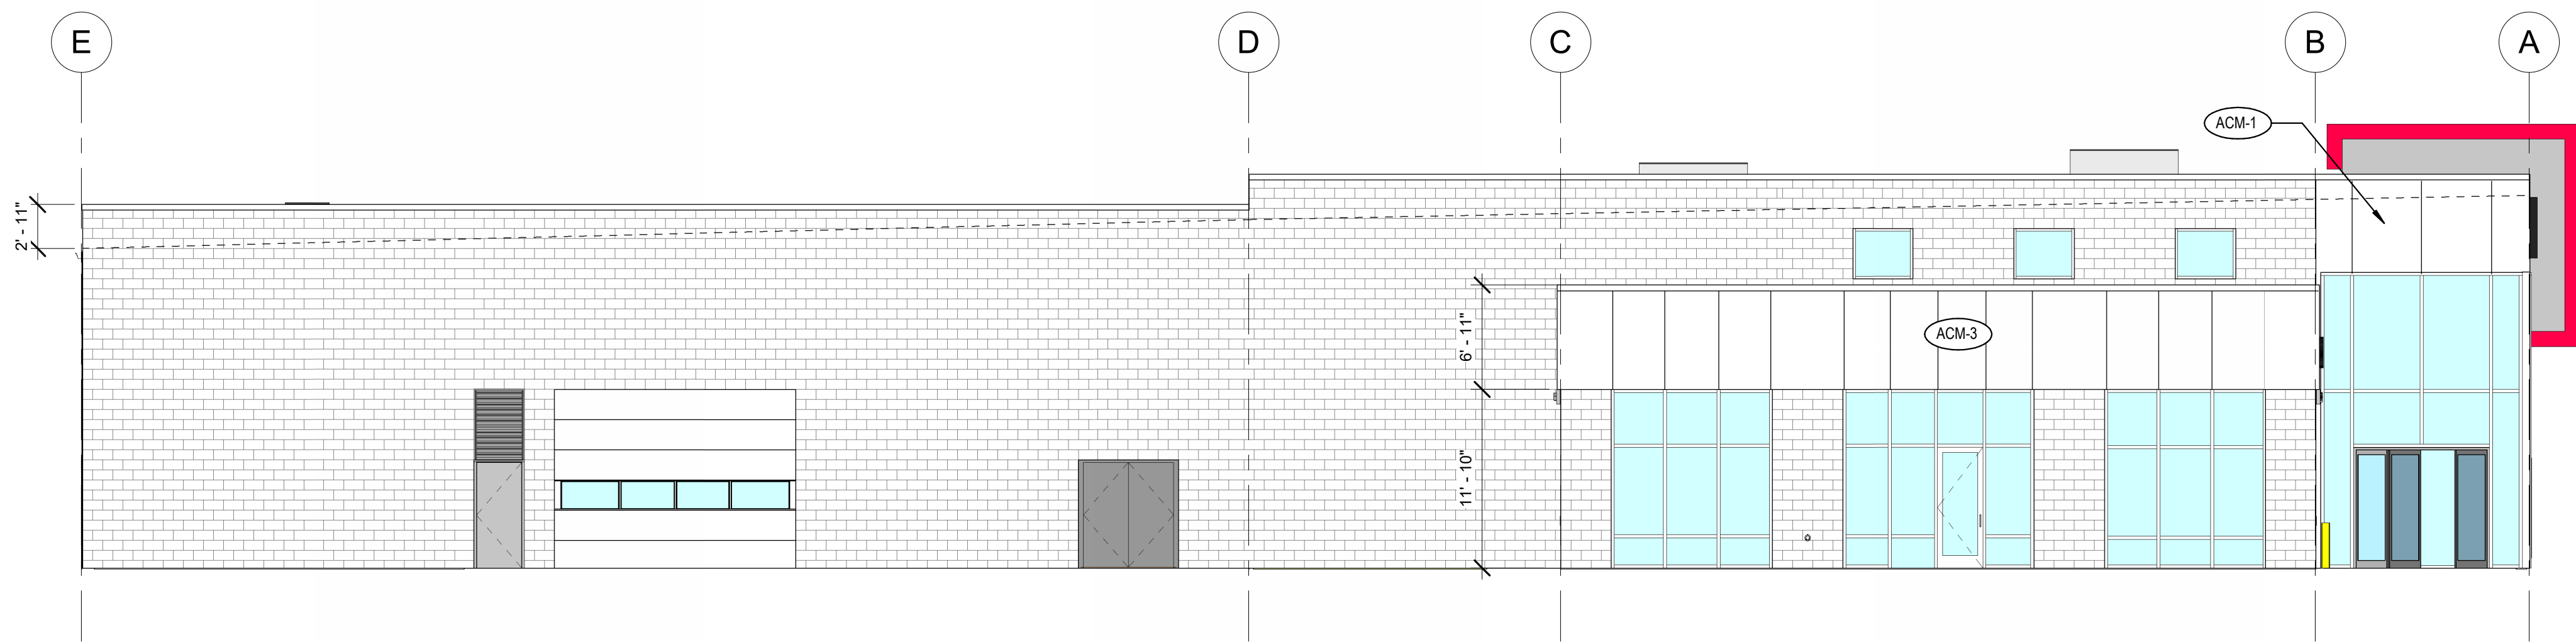

3 EAST ELEVATION
1/8" = 1'-0"

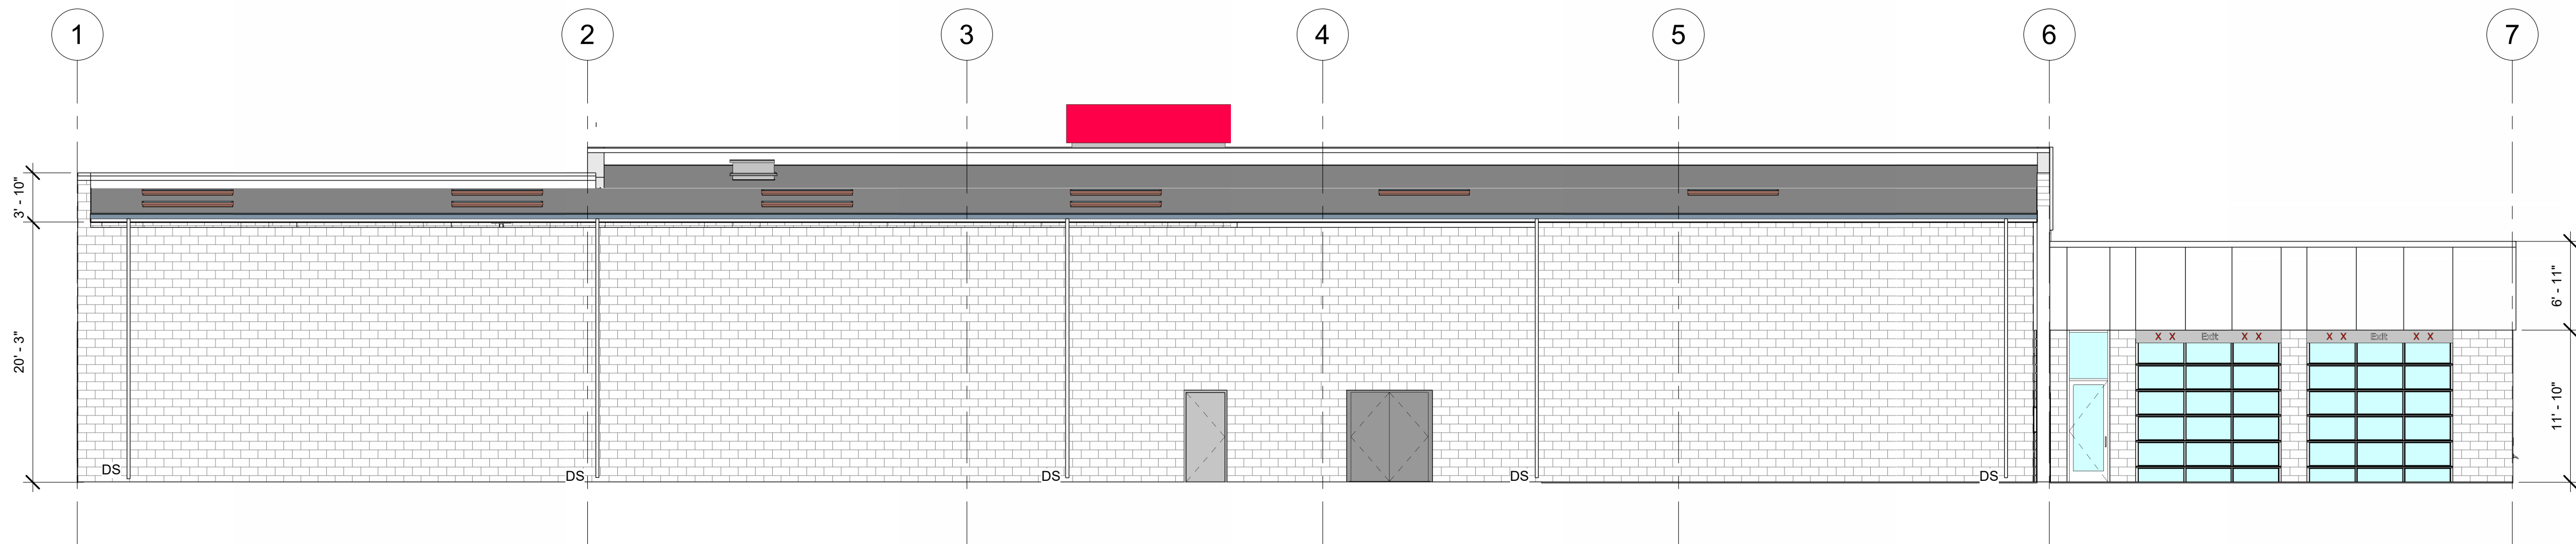

4 SOUTH ELEVATION
1/8" = 1'-0"

PRELIMINARY
NOT FOR CONSTRUCTION

5-2-2023

PRELIMINARY DATE

CARLSON
VEIT
JUNGE
ARCHITECTS PC
ARCHITECTURE • INTERIOR DESIGN
WWW.CARLSONVEITJUNGE.COM 305 RIVER ST. N. SALEM, OR 97301

consultants:

Project:
SALEM NISSAN

2008 MARKET ST. NE
SALEM, OR 97301

#	Description	Date
▲		
▲		
▲		
▲		
▲		

date: 5-2-2023
project: 01722
drawn by: MV
checked by: NW
copyright © 2023
Carlson Veit Junge Architects P.C.

EXTERIOR
ELEVATIONS

sheet:
A-201

DDD SET