




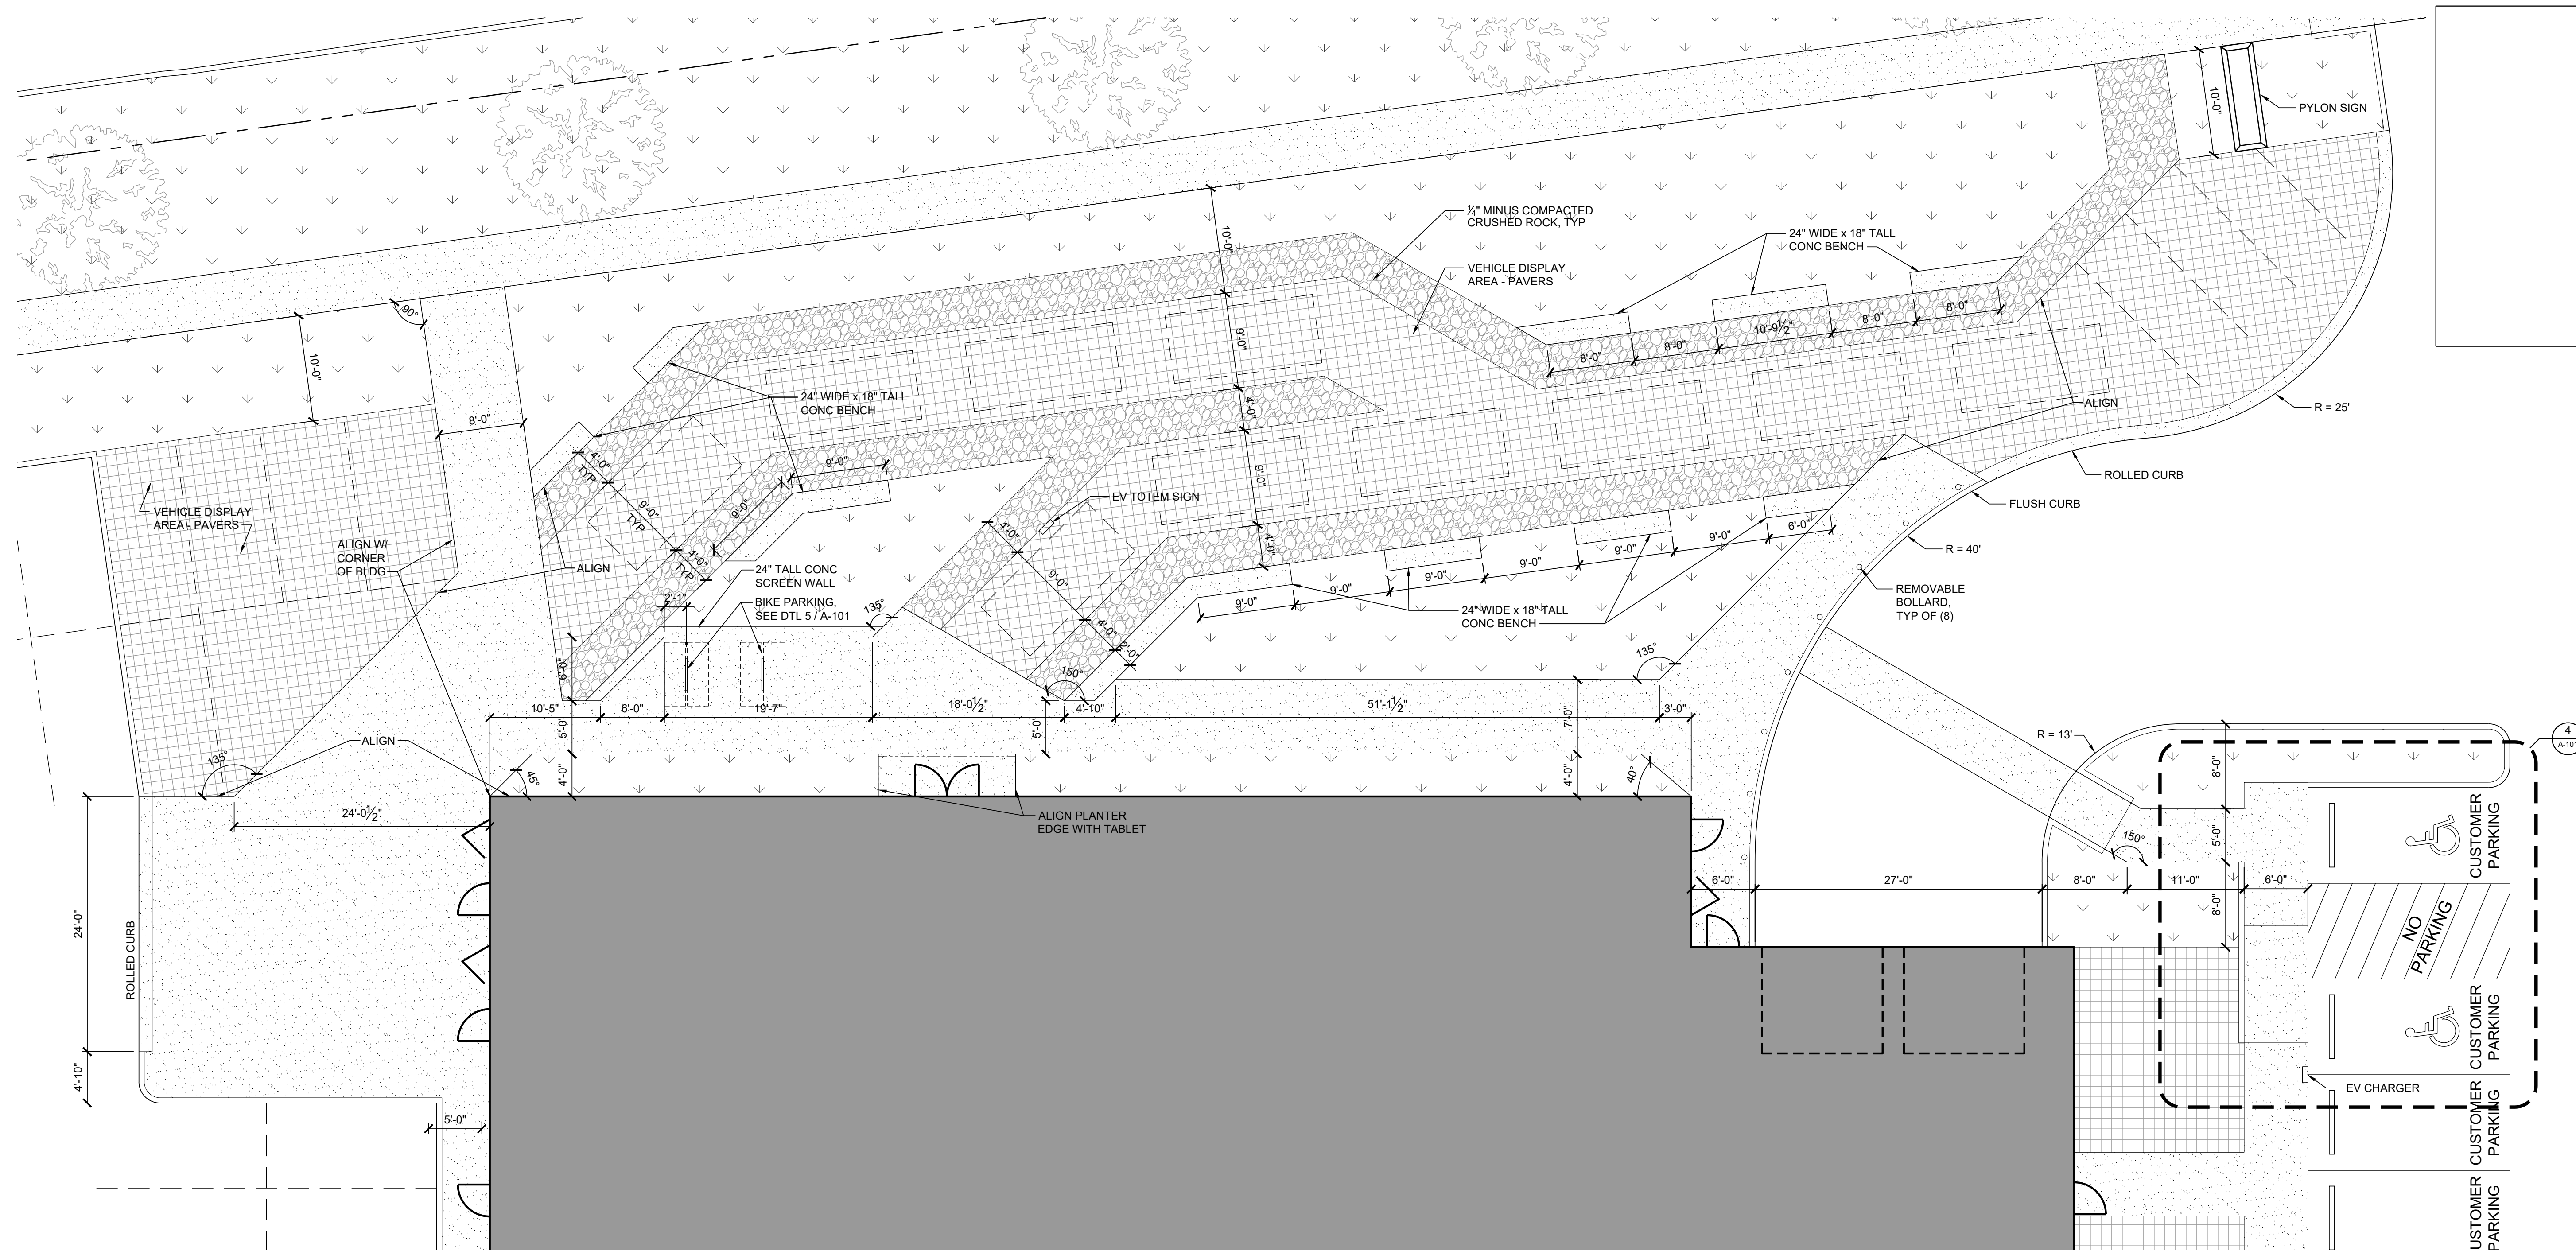


1 ENLARGED SITE PLAN
1/8" = 1'-0"

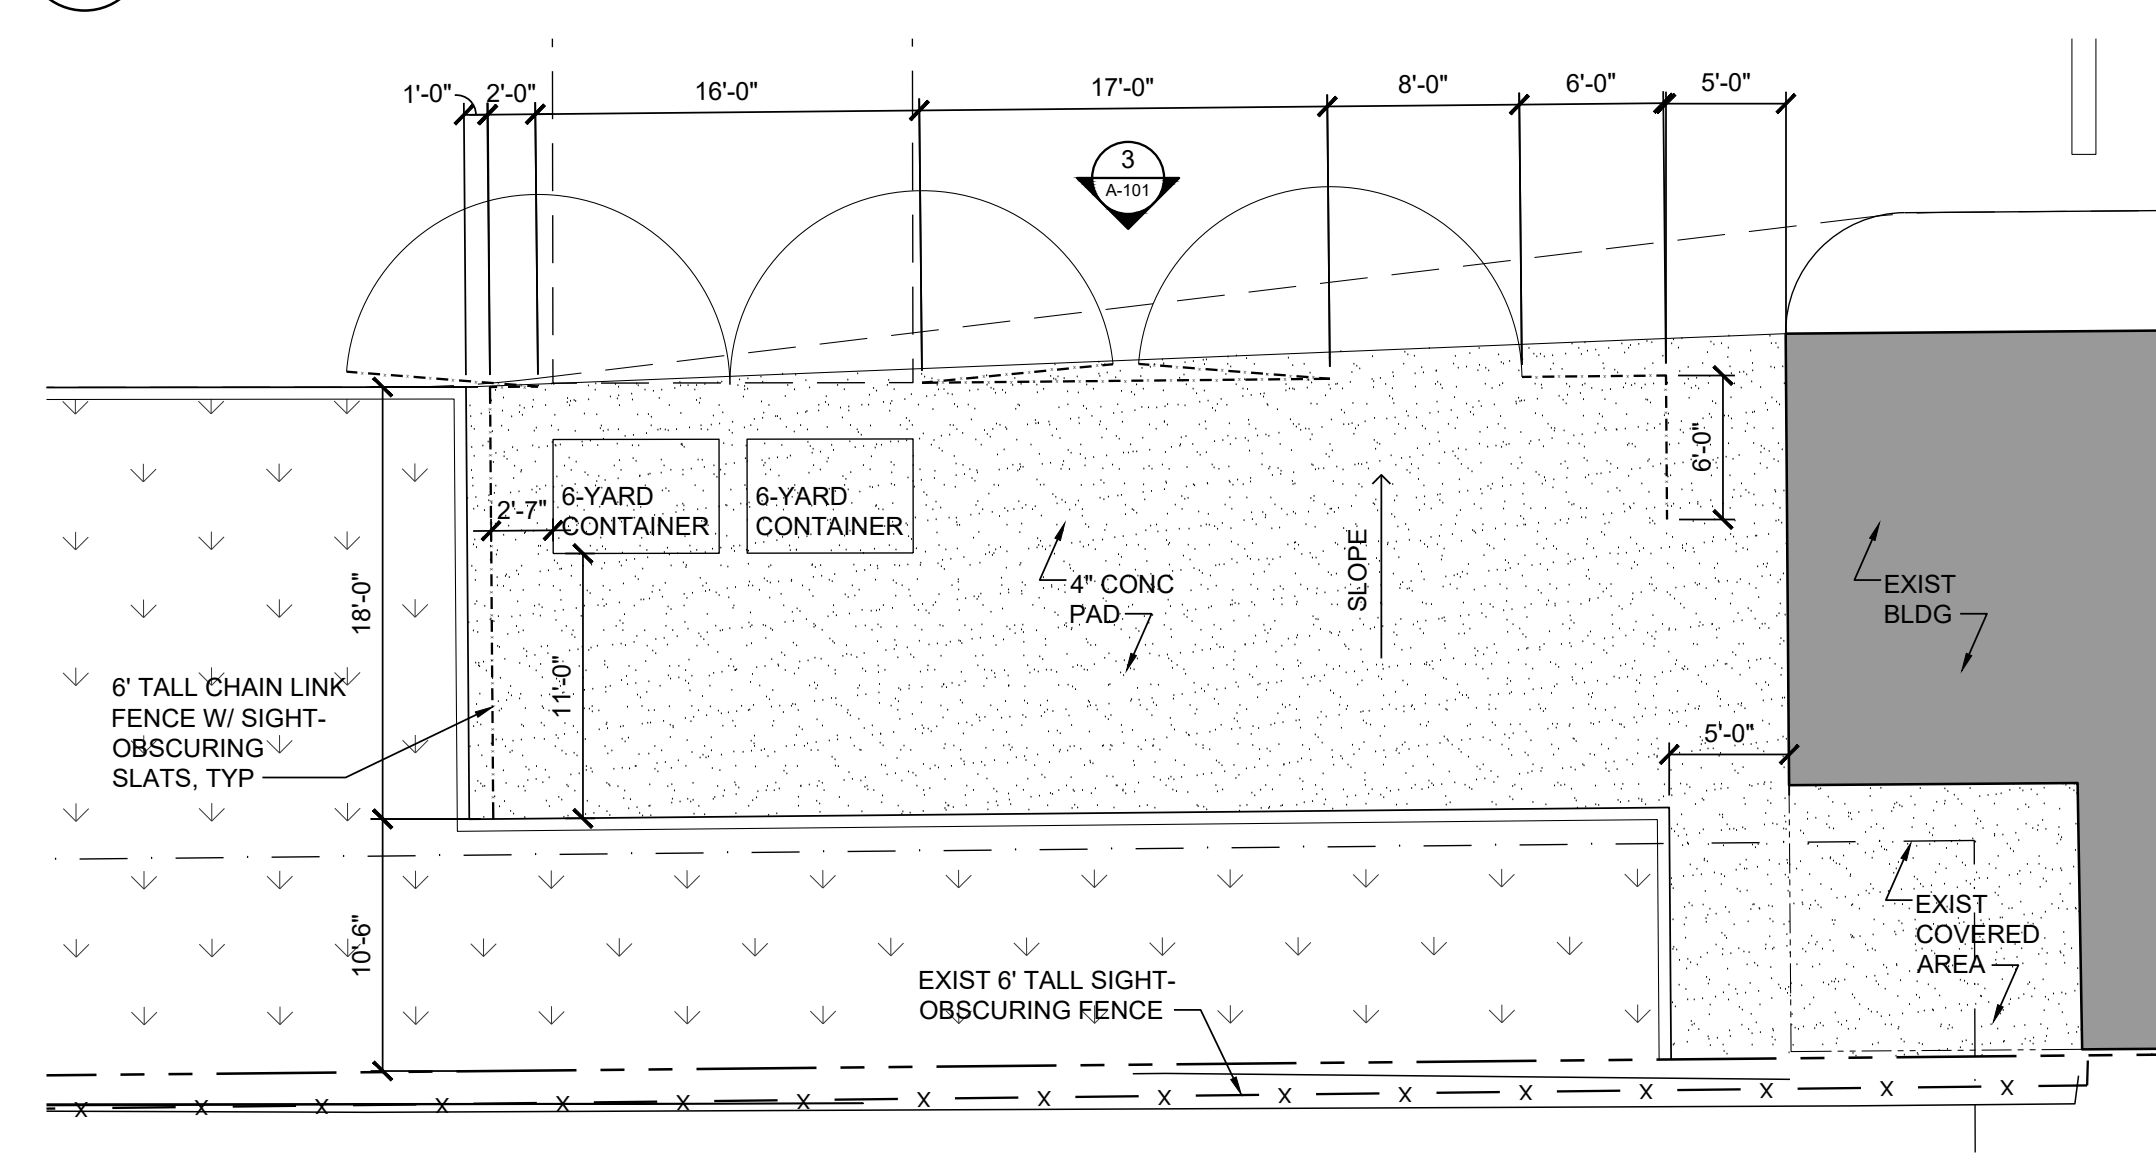


2 ENLARGED SITE PLAN
1/8" = 1'-0"

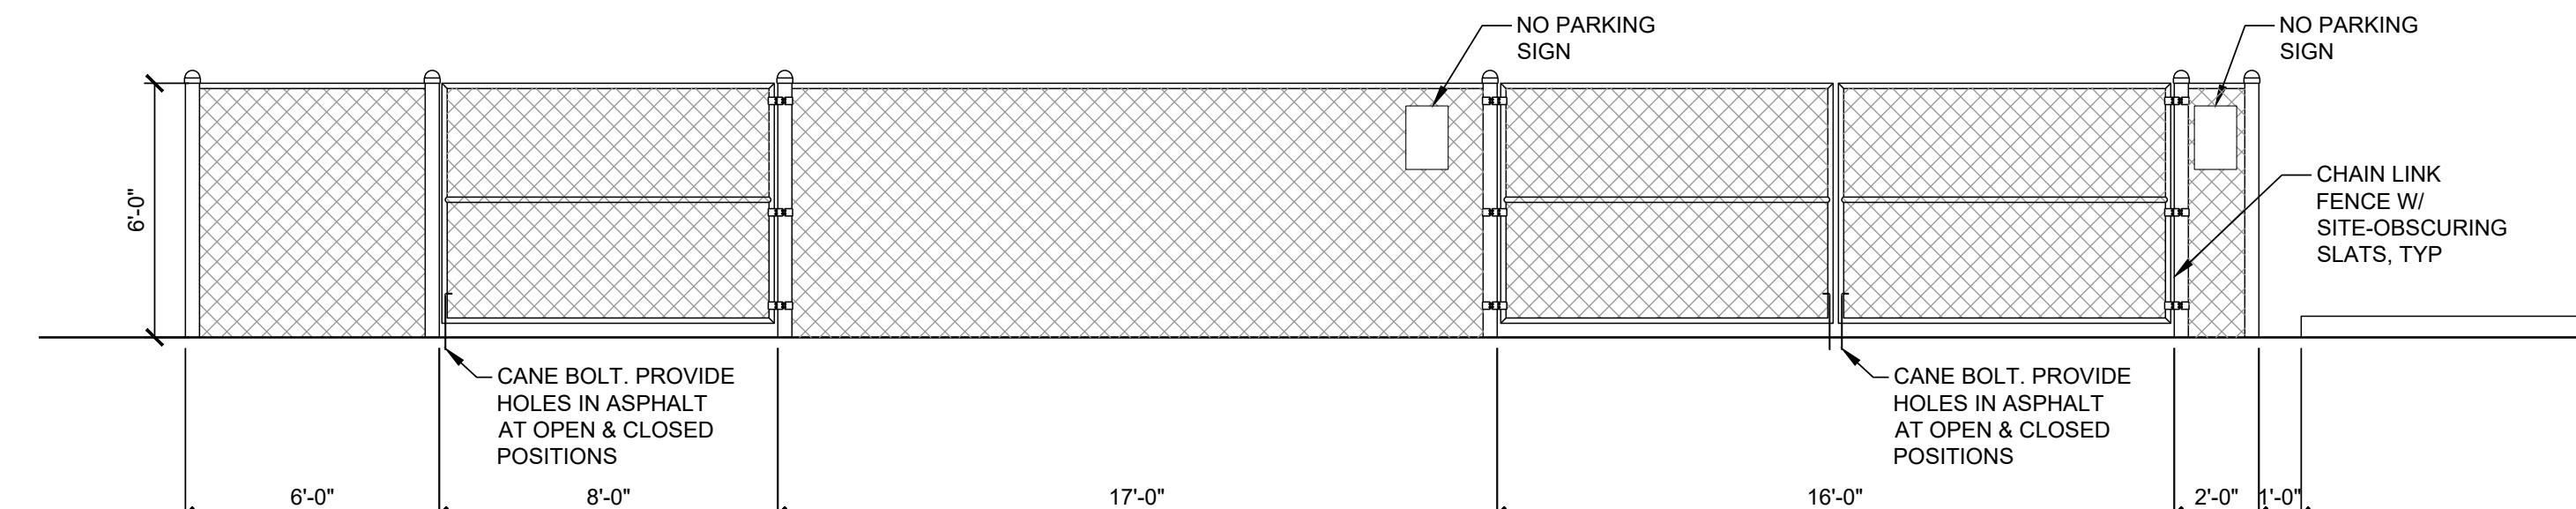


3 TRASH ENCLOSURE ELEVATION
1/4" = 1'-0"

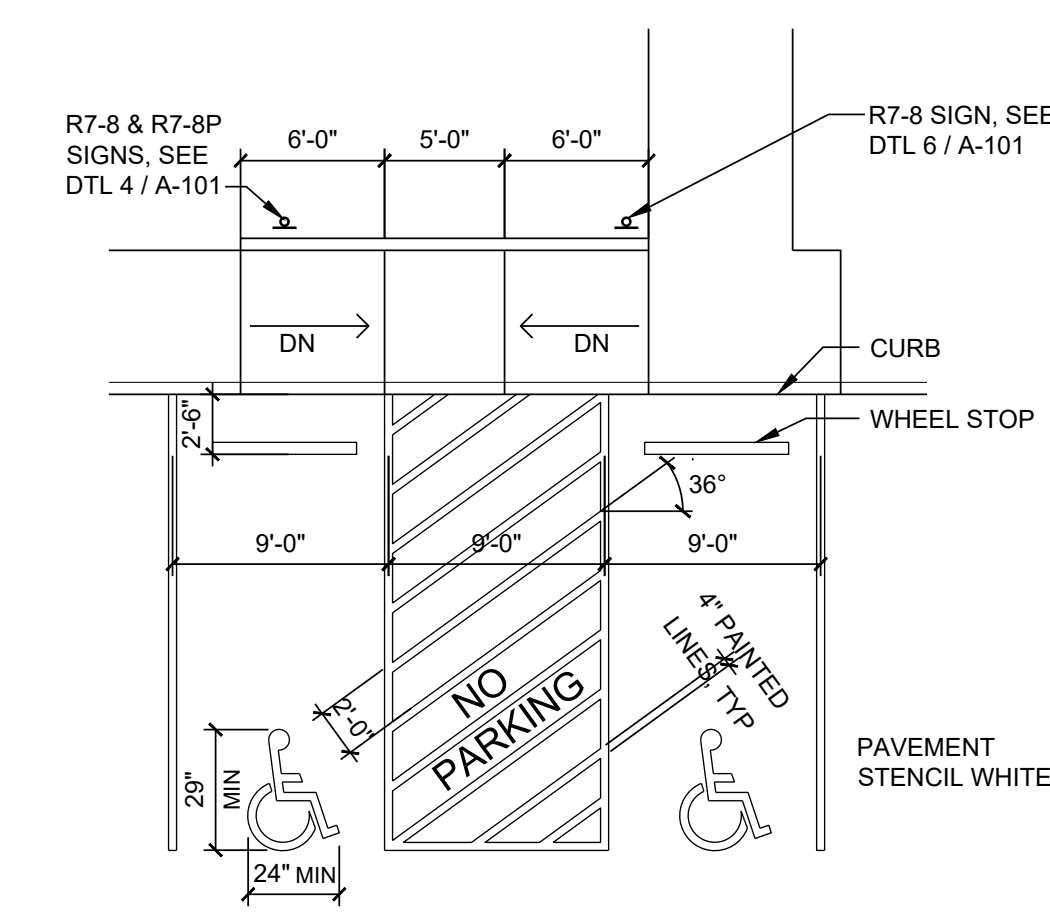

4 ACCESSIBLE PAINTED STRIPING
1/8" = 1'-0"

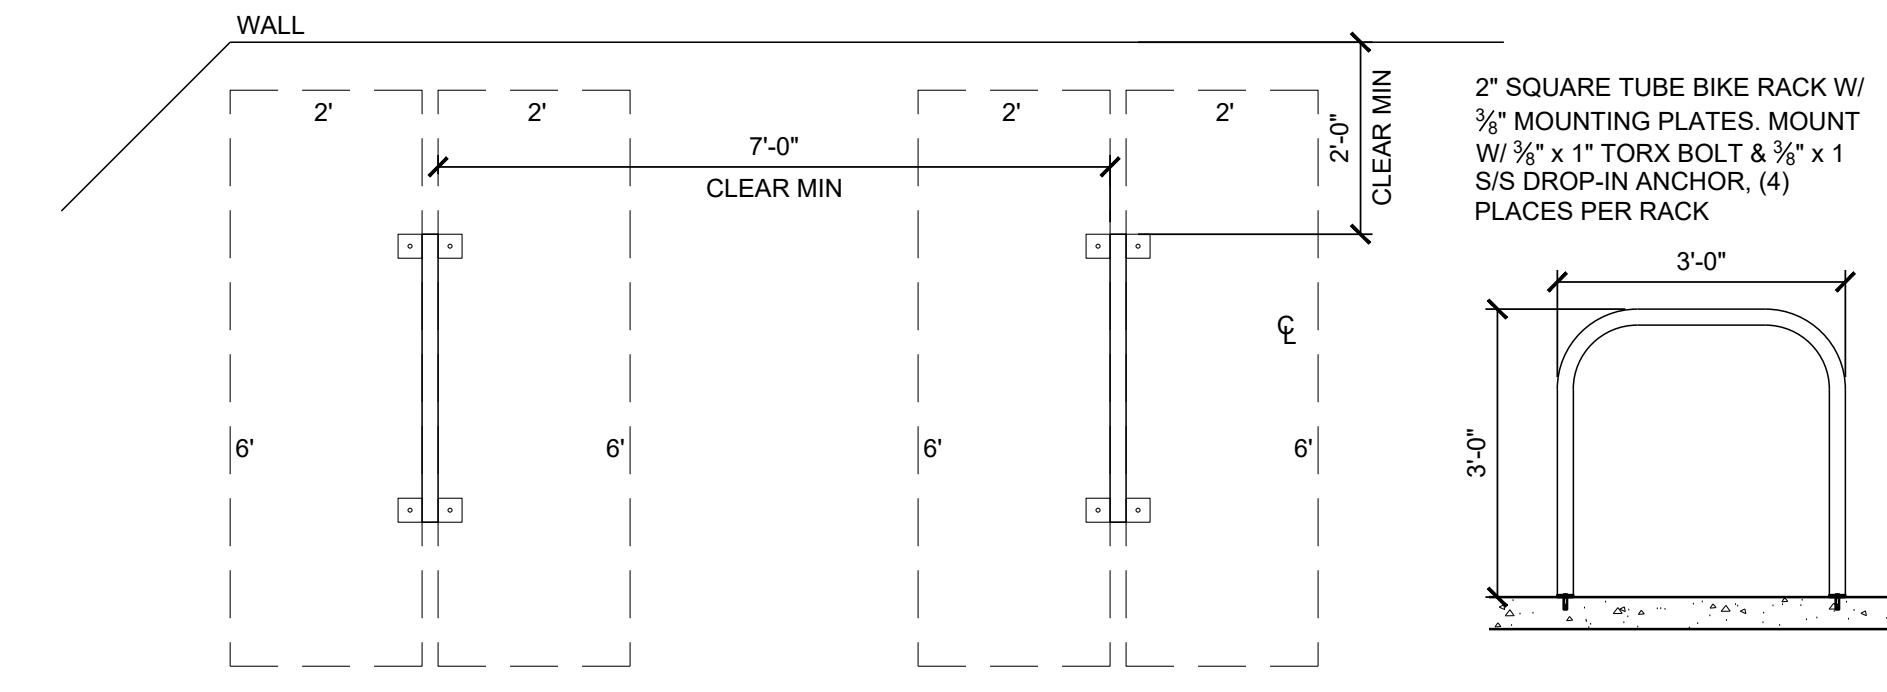

5 BIKE RACK DETAIL PLAN & ELEVATION
1/2" = 1'-0"

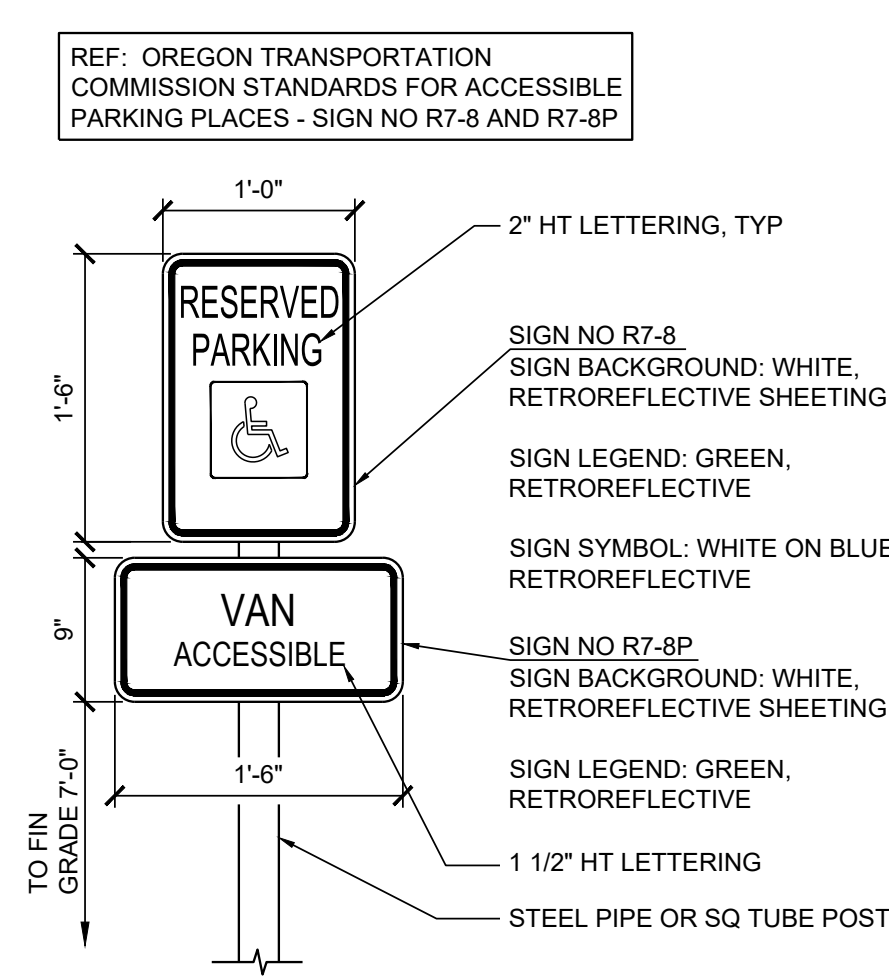

6 ACCESSIBLE PARKING SIGN
1" = 1'-0"

PRELIMINARY
NOT FOR CONSTRUCTION

PRELIMINARY DATE:
05/10/2023

CARLSON
VEIT
JUNGE
ARCHITECTS PC
ARCHITECTURE • INTERIOR DESIGN
3095 RIVER RD N SALEM, OREGON 97303
WWW.CARLSONVEITJUNGE.COM • 503-575-9281

consultants:

PROJECT
SALEM NISSAN
2908 MARKET STREET NE
SALEM, OR 97301

revisions:
date:
project: 01722
dwg file: A-100-X-01722
drawn by: NW
checked by:
copyright © 2023
Carlson Veit Junge Architects PC
LARGE SCALE SITE
PLANS

sheet:
A-101
of:

DDD SET