




(1) ground floor building facades shall include the minimum percentage of transparent windows. The windows shall not be mirrored or treated in such a way as to block visibility into the building. The windows shall have a minimum visible transmittance (VT) of 37 percent.

A SOUTH ELEVATION
SCALE : 1/16" = 1'-0"



B WEST ELEVATION
SCALE : 1/16" = 1'-0"

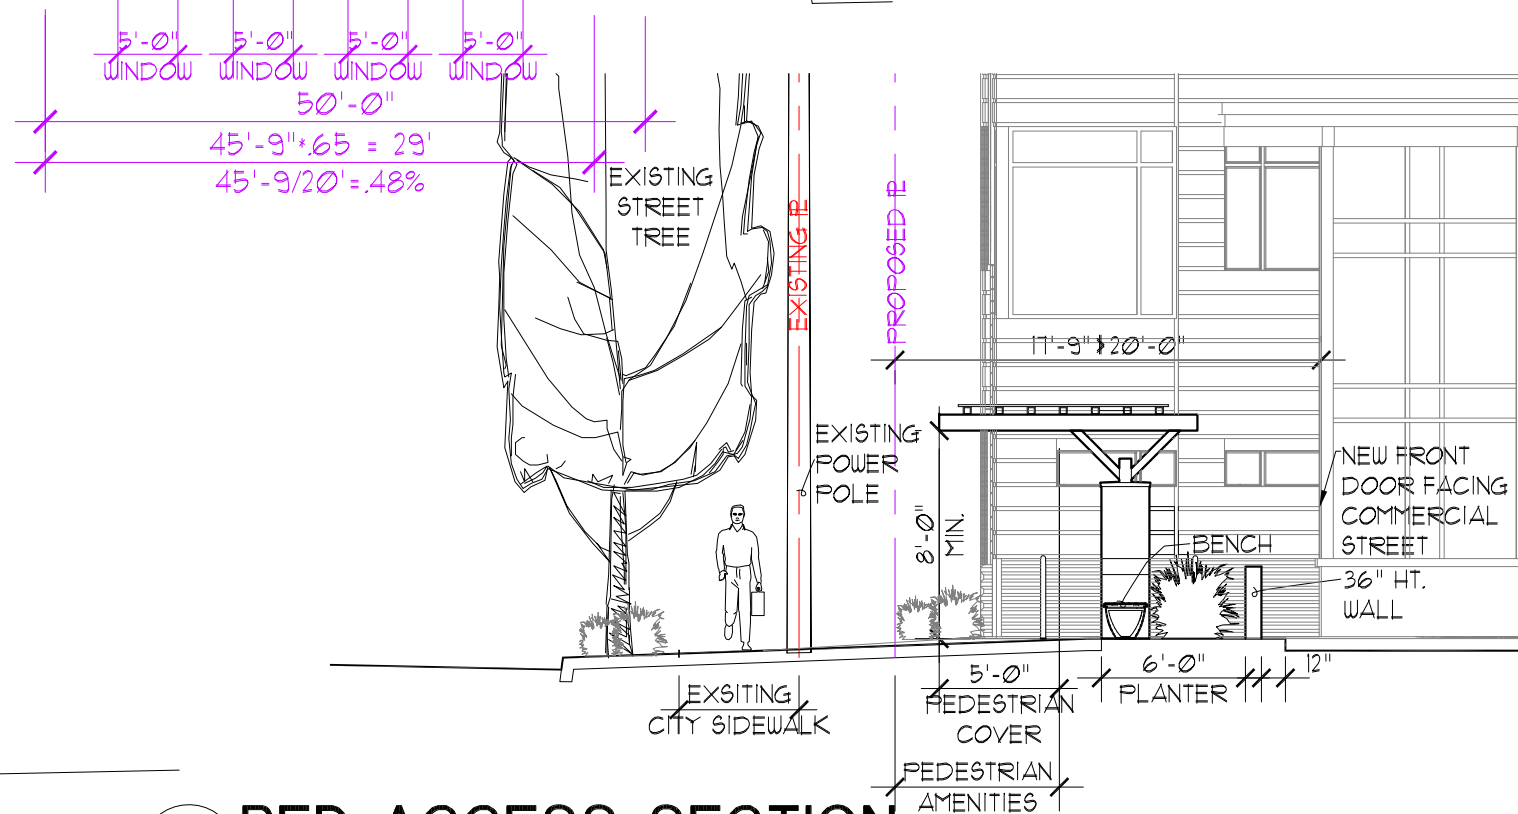

C PED ACCESS SECTION
SCALE : 1/8" = 1'-0"