


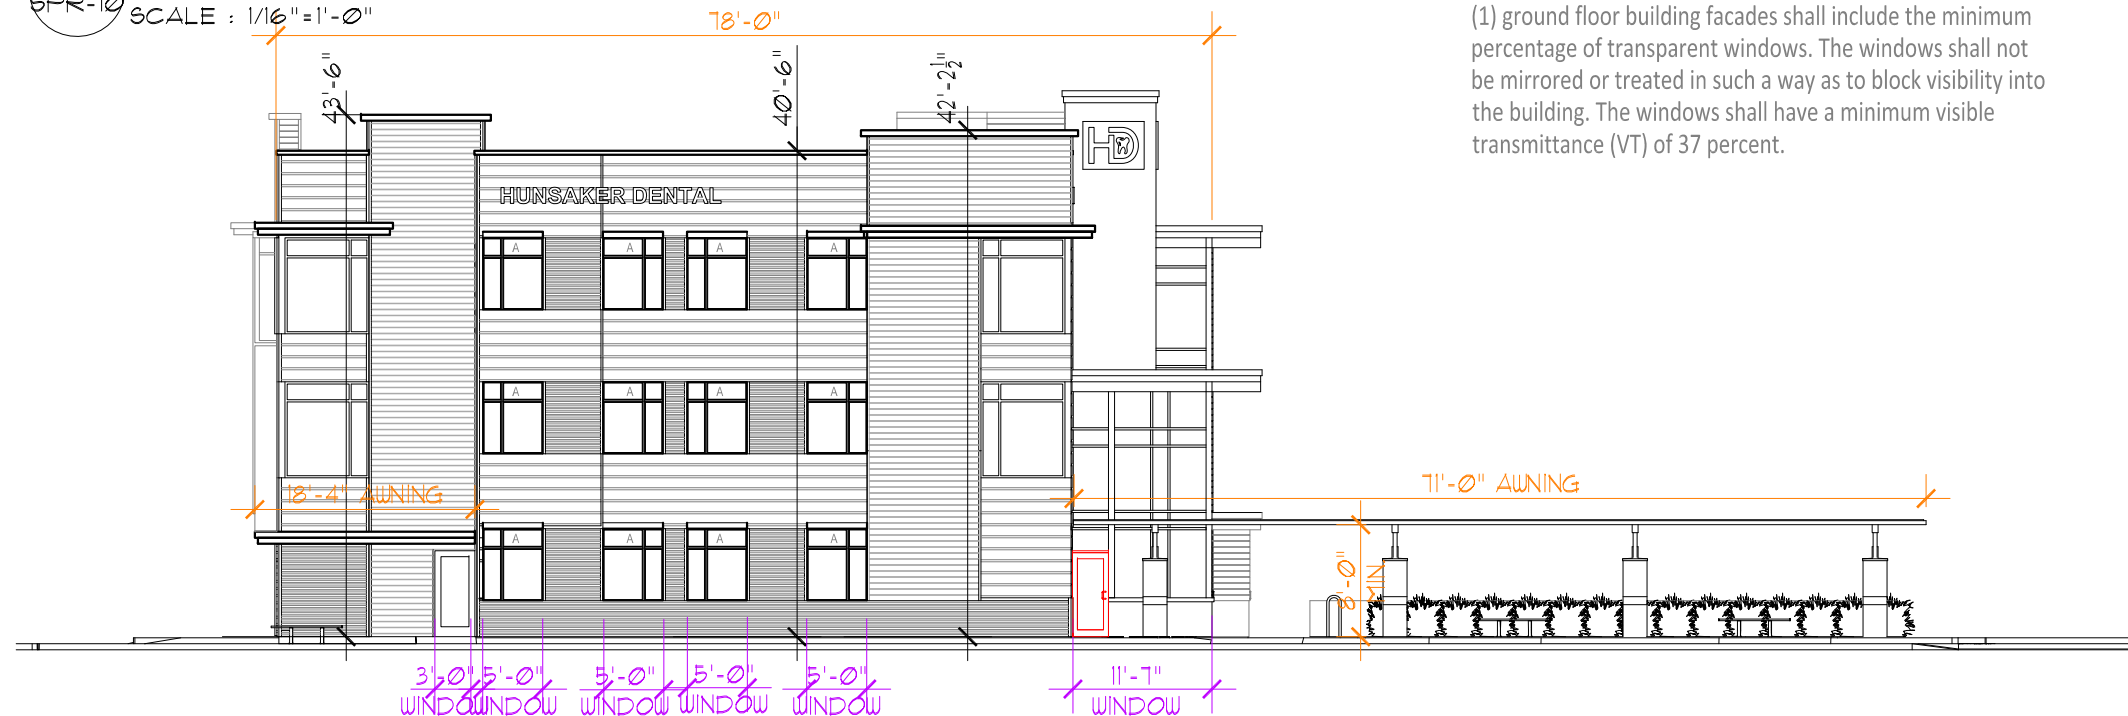

**A NORTH ELEVATION**  
SPR-10 SCALE : 1/16" = 1'-0"



(1) ground floor building facades shall include the minimum percentage of transparent windows. The windows shall not be mirrored or treated in such a way as to block visibility into the building. The windows shall have a minimum visible transmittance (VT) of 37 percent.

78' x .65 = 50.7' REQUIRED WINDOW WIDTH 34'-7" WINDOW PROVIDED  
78' BUILDING WIDTH x .75 = 58.5' REQUIRED AWNING WIDTH 89'-4" AWNING WIDTH PROVIDED

**B EAST ELEVATION**  
SPR-10 SCALE : 1/16" = 1'-0"