


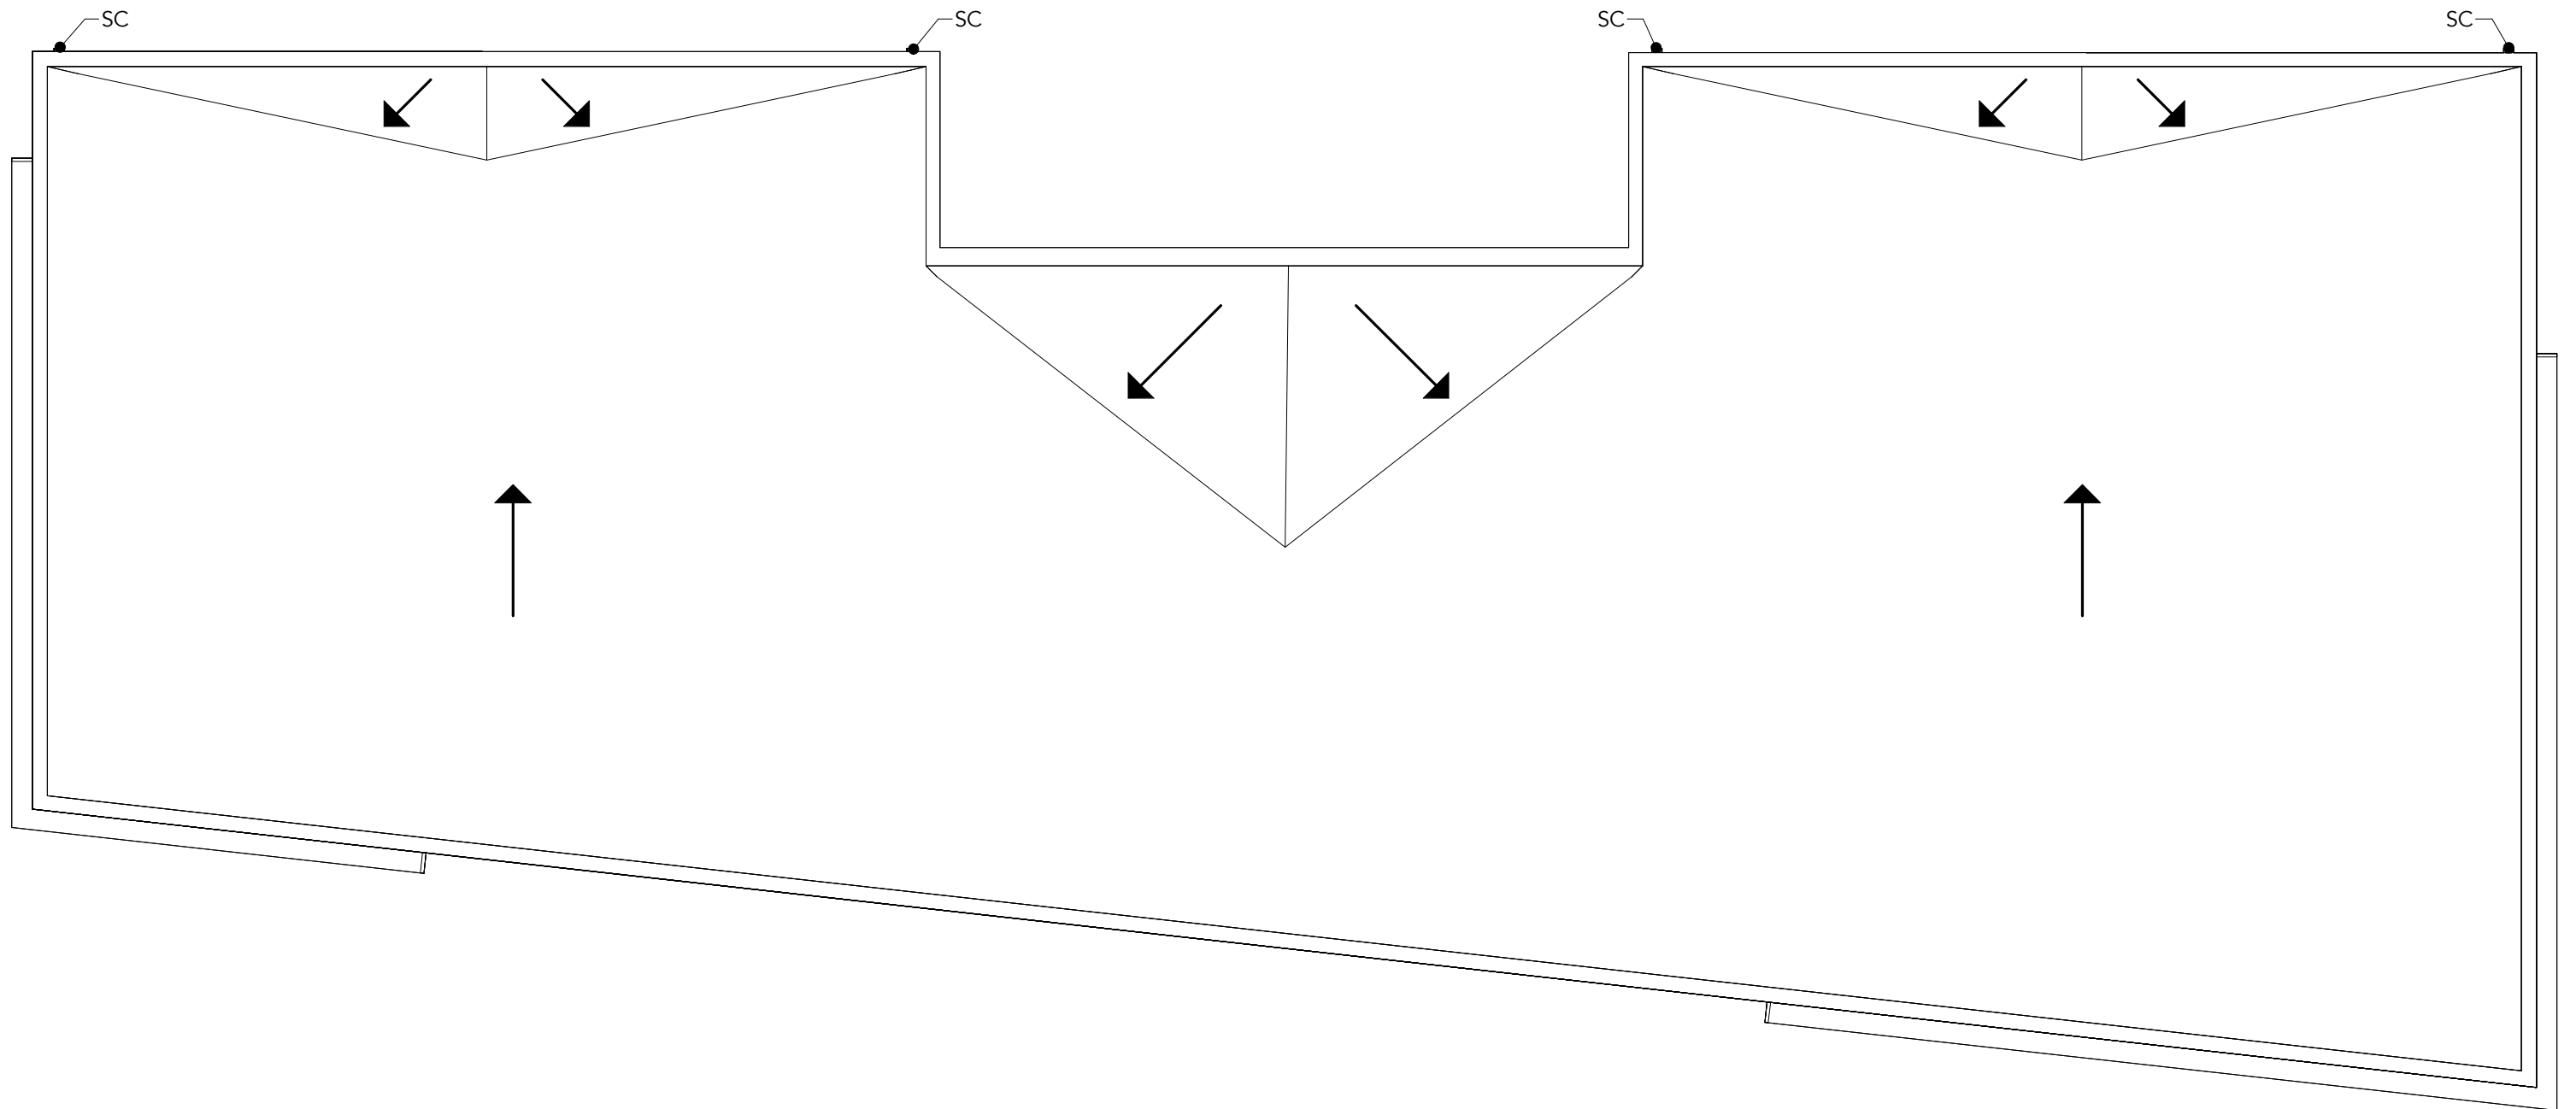

ROOF PLAN

SCALE: 1/8" = 1'-0"



CBTWO
ARCHITECTS LLC



DISTRICT 10
2710 BROADWAY ST NE, SALEM, OR 97301

ROOF PLAN

SP-7

DATE:

06/23/2023