



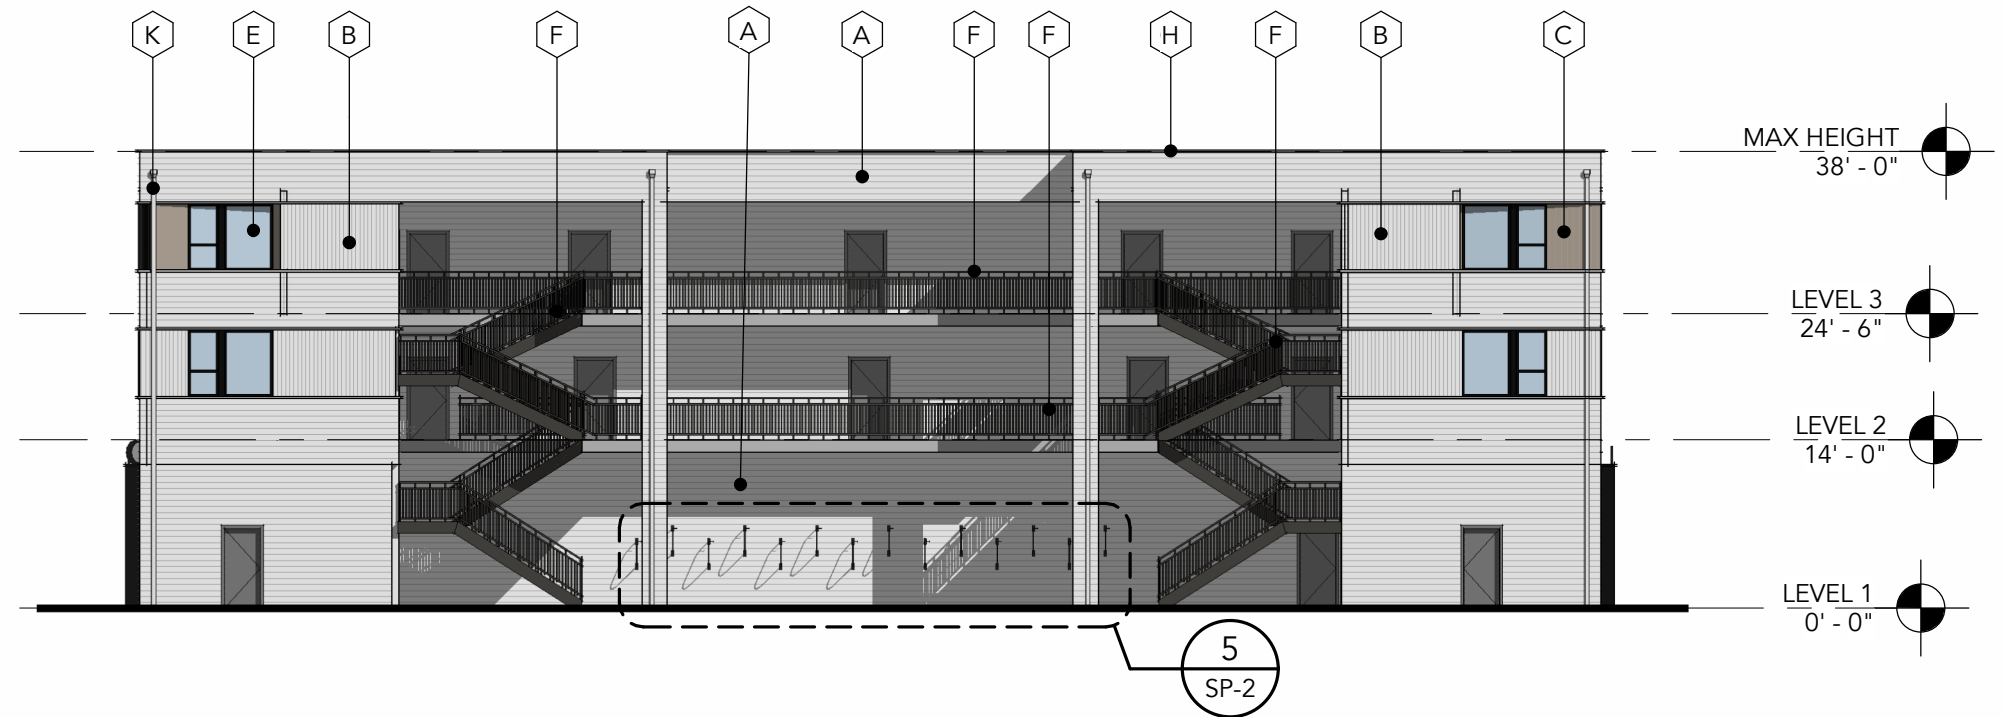

1 NORTH ELEVATION


SCALE: 1/16" = 1'-0"

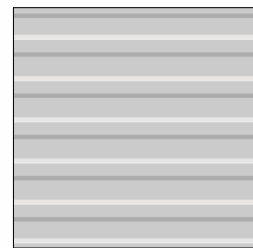

A
MATERIAL:
HORIZ. METAL SIDING

FINISH:
N/A

COLOR:
GLACIER WHITE

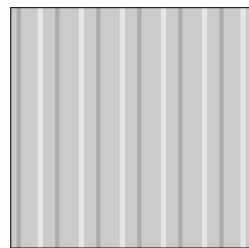

B
MATERIAL:
VERT. METAL SIDING

FINISH:
N/A

COLOR:
GLACIER WHITE



C
MATERIAL:
FIBER CEMENT SIDING

FINISH:
WOOD FINISH


COLOR:
WHITE OAK



D
MATERIAL:
CONCRETE VENEER

FINISH:
BOARD FORM


COLOR:
STANDARD GREY

 

E
MATERIAL: GLAZING

FINISH:
N/A


COLOR:
N/A

 

F
MATERIAL:
RAILING

FINISH:
N/A


COLOR:
N/A

 

G
MATERIAL:
TRIM

FINISH:
N/A

COLOR:
WHITE

 

H
MATERIAL:
COPING CAP

FINISH:
N/A


COLOR:
WHITE



J
MATERIAL:
STOREFRONT FRAME

FINISH:
N/A

COLOR:
BLACK

 

K
MATERIAL:
DOWNSPOUT

FINISH:
N/A

COLOR:
PAINT TO MATCH SIDING

2 EAST ELEVATION

SCALE: 1/16" = 1'-0"