
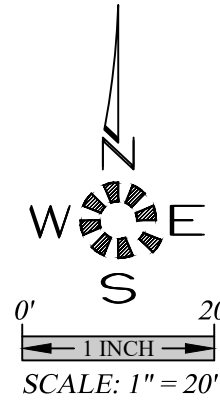


J:\2021\SDR5 - Baxter Development\Drawings\7252-0.dwg, SDR5.dwg, 04/12/2023 14:52:14, C:\ad

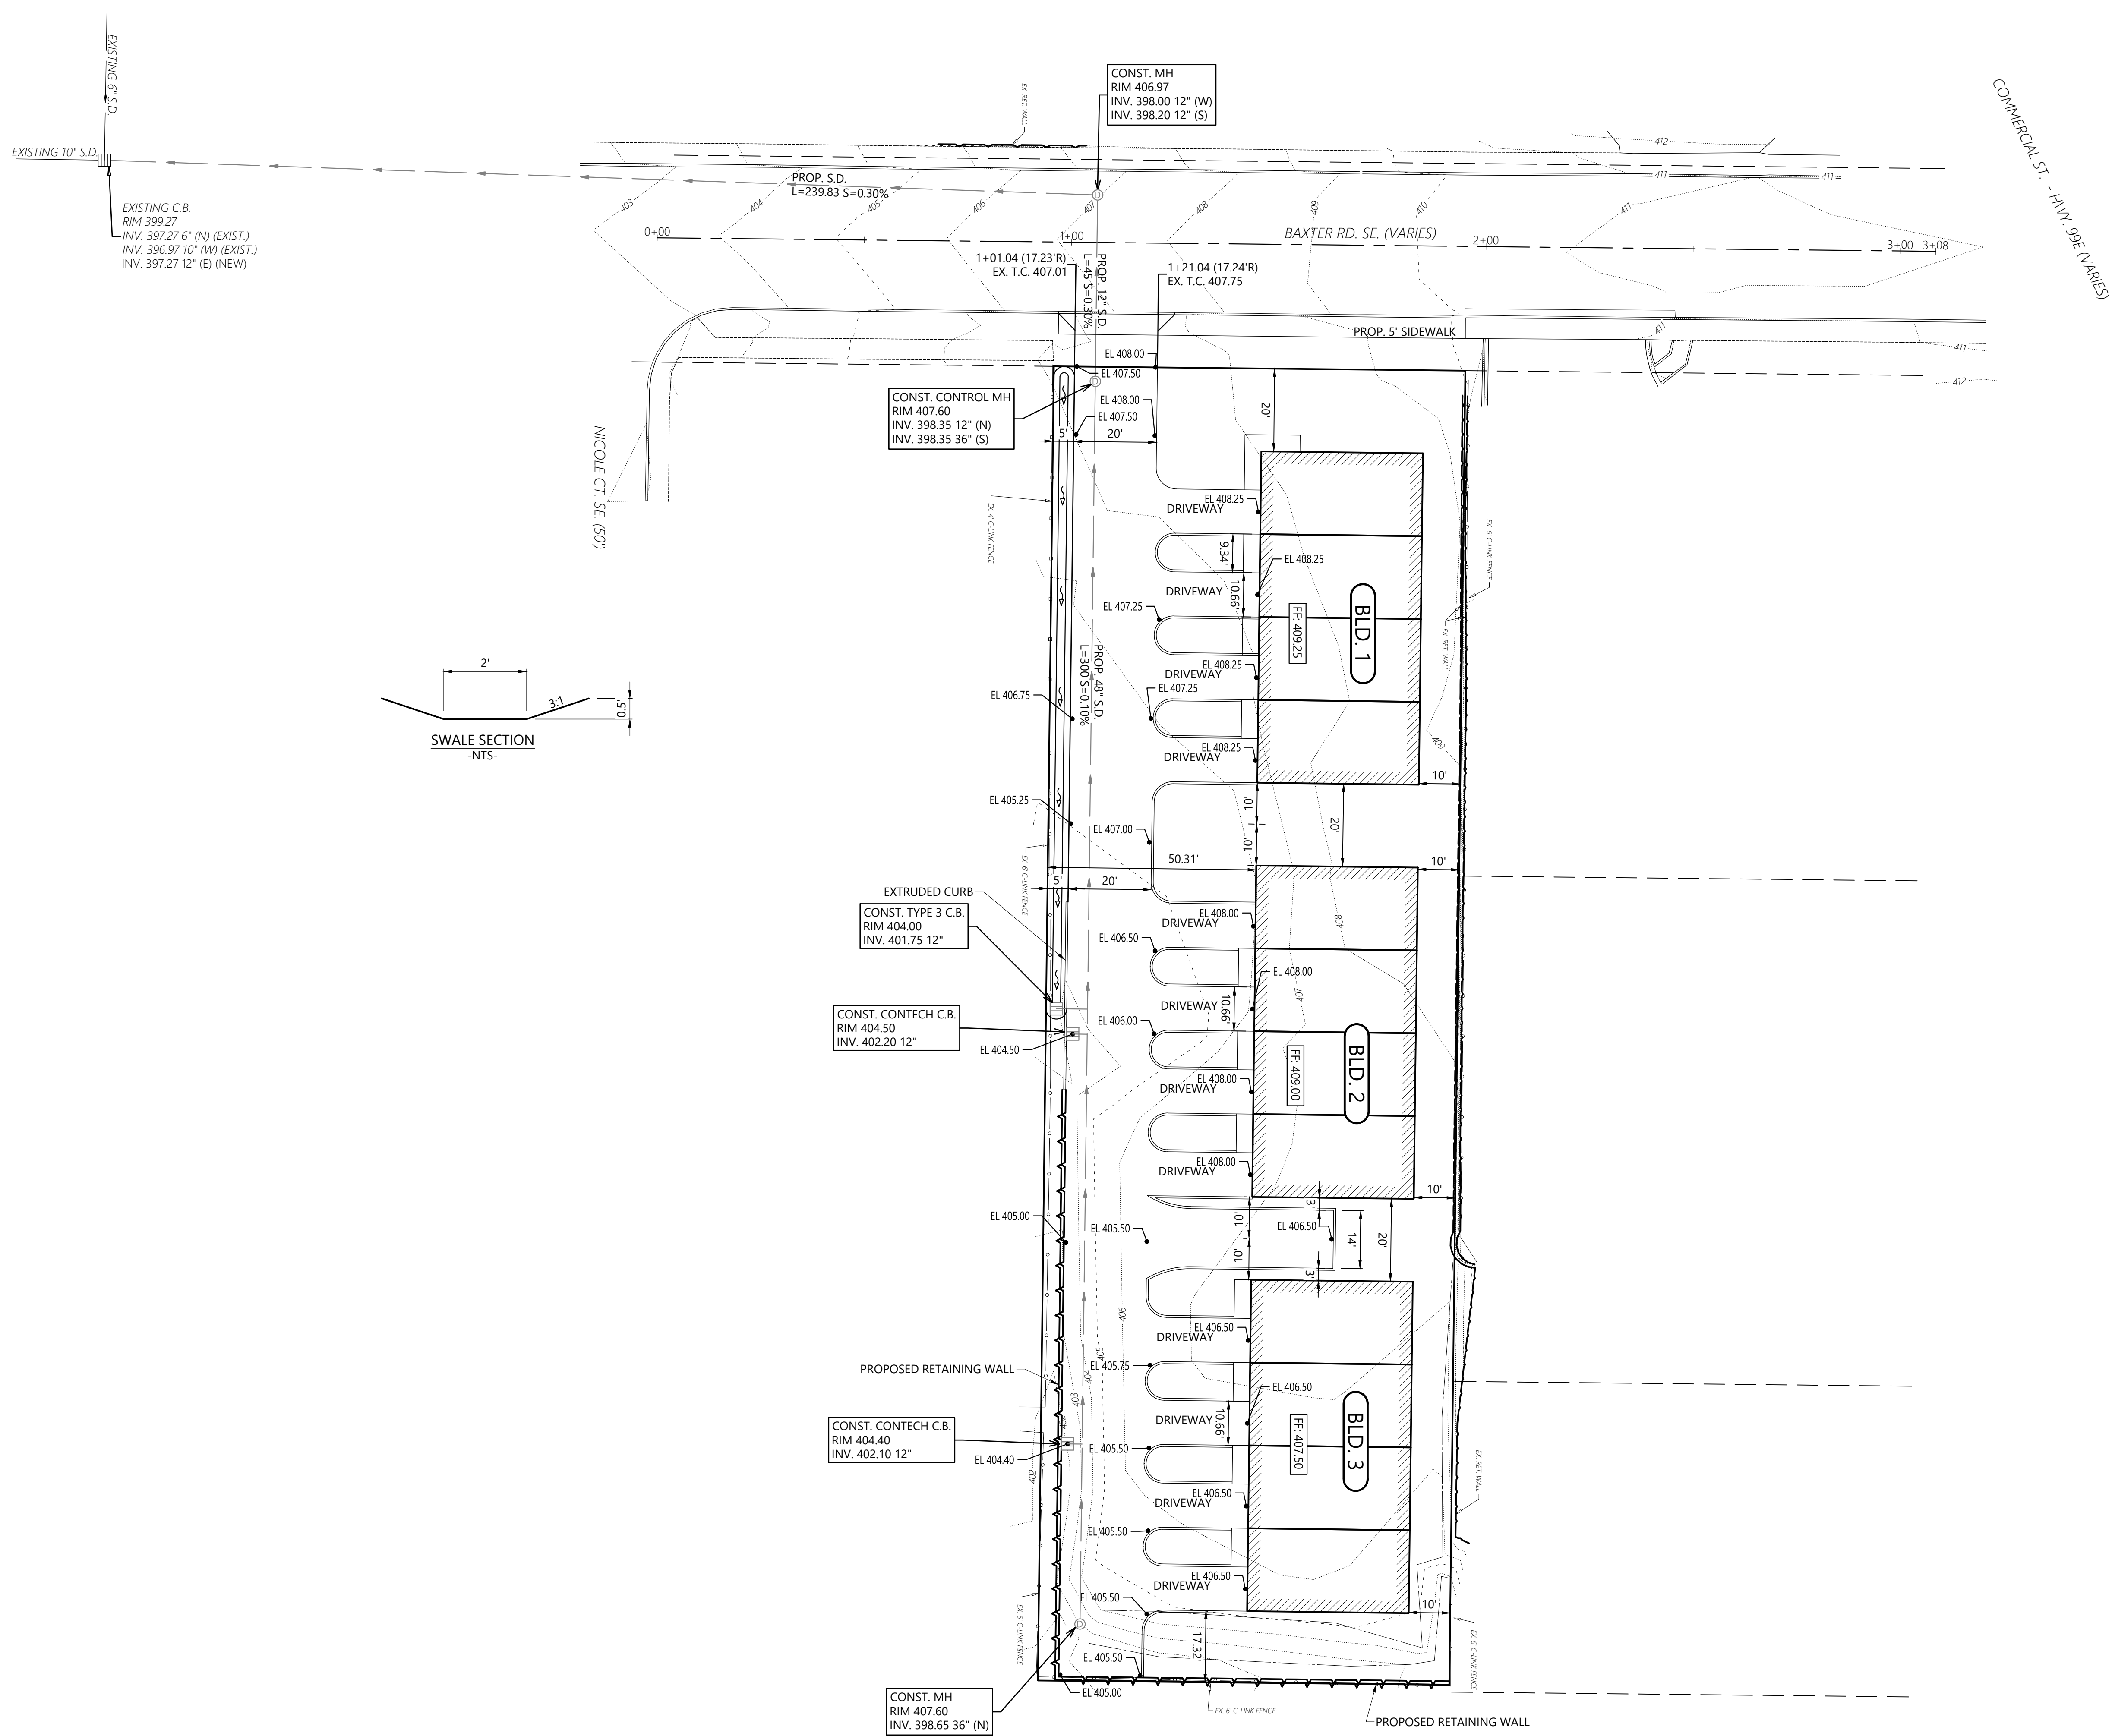

MULTI/TECH

ENGINEERING SERVICES, INC.
1155 13th St., S.E. Salem, OR, 97302
PH: (503) 363 - 9227 FAX (503) 364-1260
www.rteengineering.net office@engineering.net

GRADING AND DRAINAGE PLAN

BAXTER ROAD DEVELOPMENT

NO CHANGES, MODIFICATIONS
OR REPRODUCTIONS TO BE
MADE TO THESE DRAWINGS
WITHOUT WRITTEN
AUTHORIZATION FROM THE
DESIGN ENGINEER.
DIMENSIONS & NOTES TAKE
PRECEDENCE OVER
GRAPHICAL REPRESENTATION.

7252p SDR5-GRD

Design:	M.D.G.
Drawn:	C.F.G.
Checked:	M.D.G.
Date:	----
Scale:	AS SHOWN

REGISTERED PROFESSIONAL ENGINEER
STATE OF OREGON
MARK A. GRIVINS
EXPIRES 06-30-2023

JOB # 7252

SDR5