



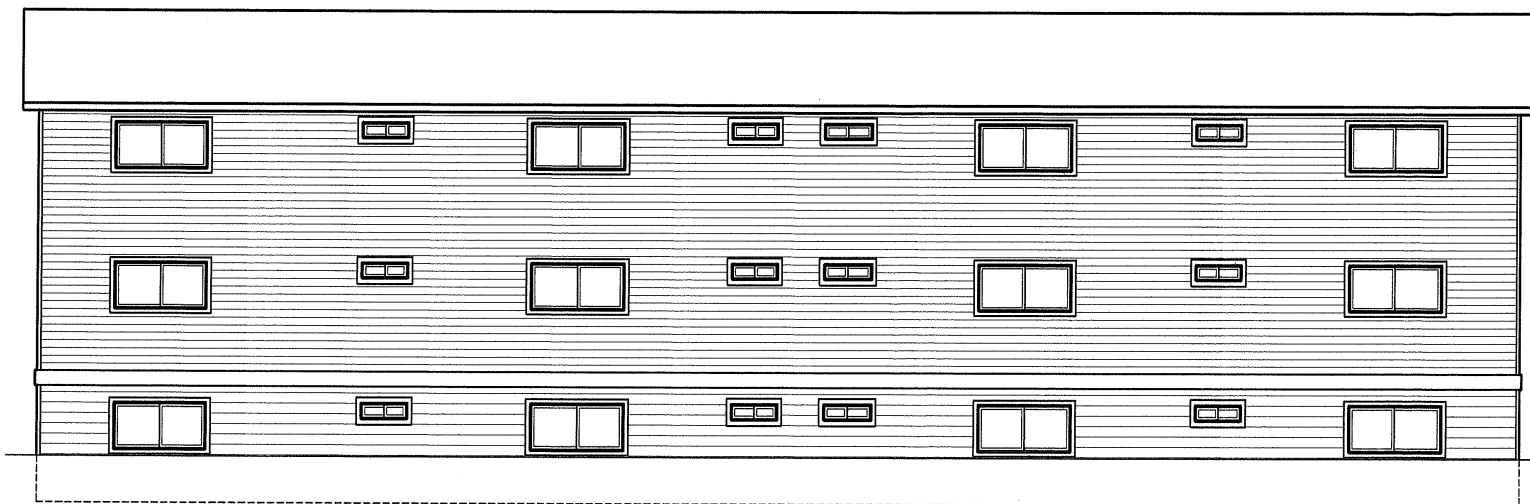

WEST ELEVATION

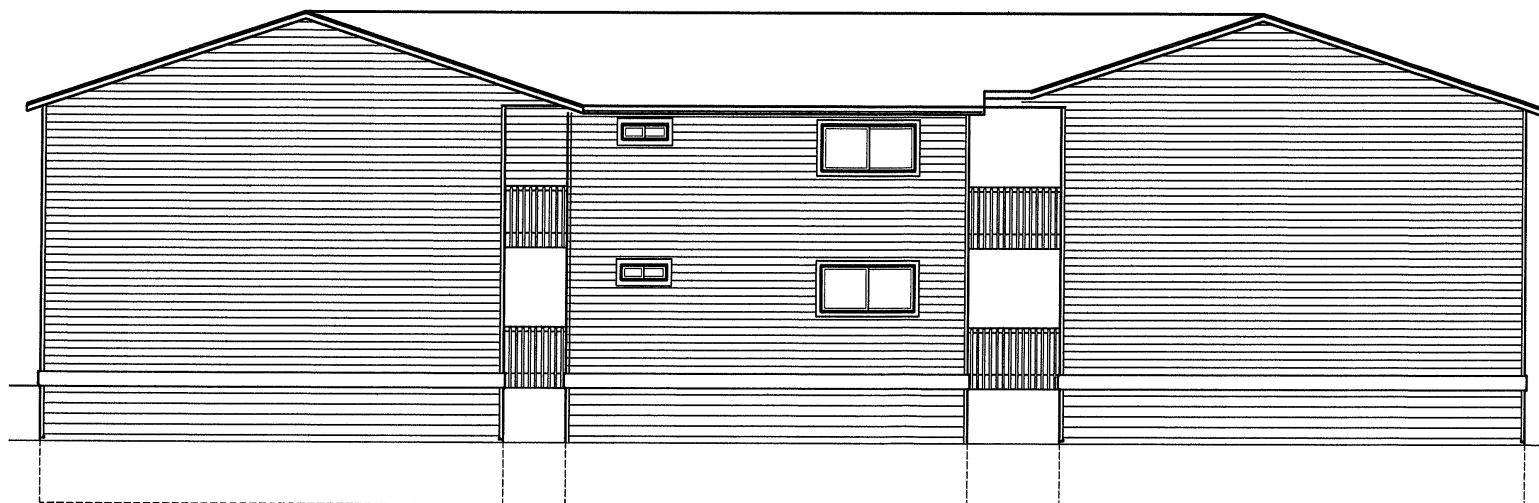

SOUTH ELEVATION

ELEVATIONS

Scale
 $1/8" = 1'$

DATE: 7-25-2012

SCALE: 1/8" = 1'-0"

FILE # 100811

PROJECT: 1008

PAGE

2