


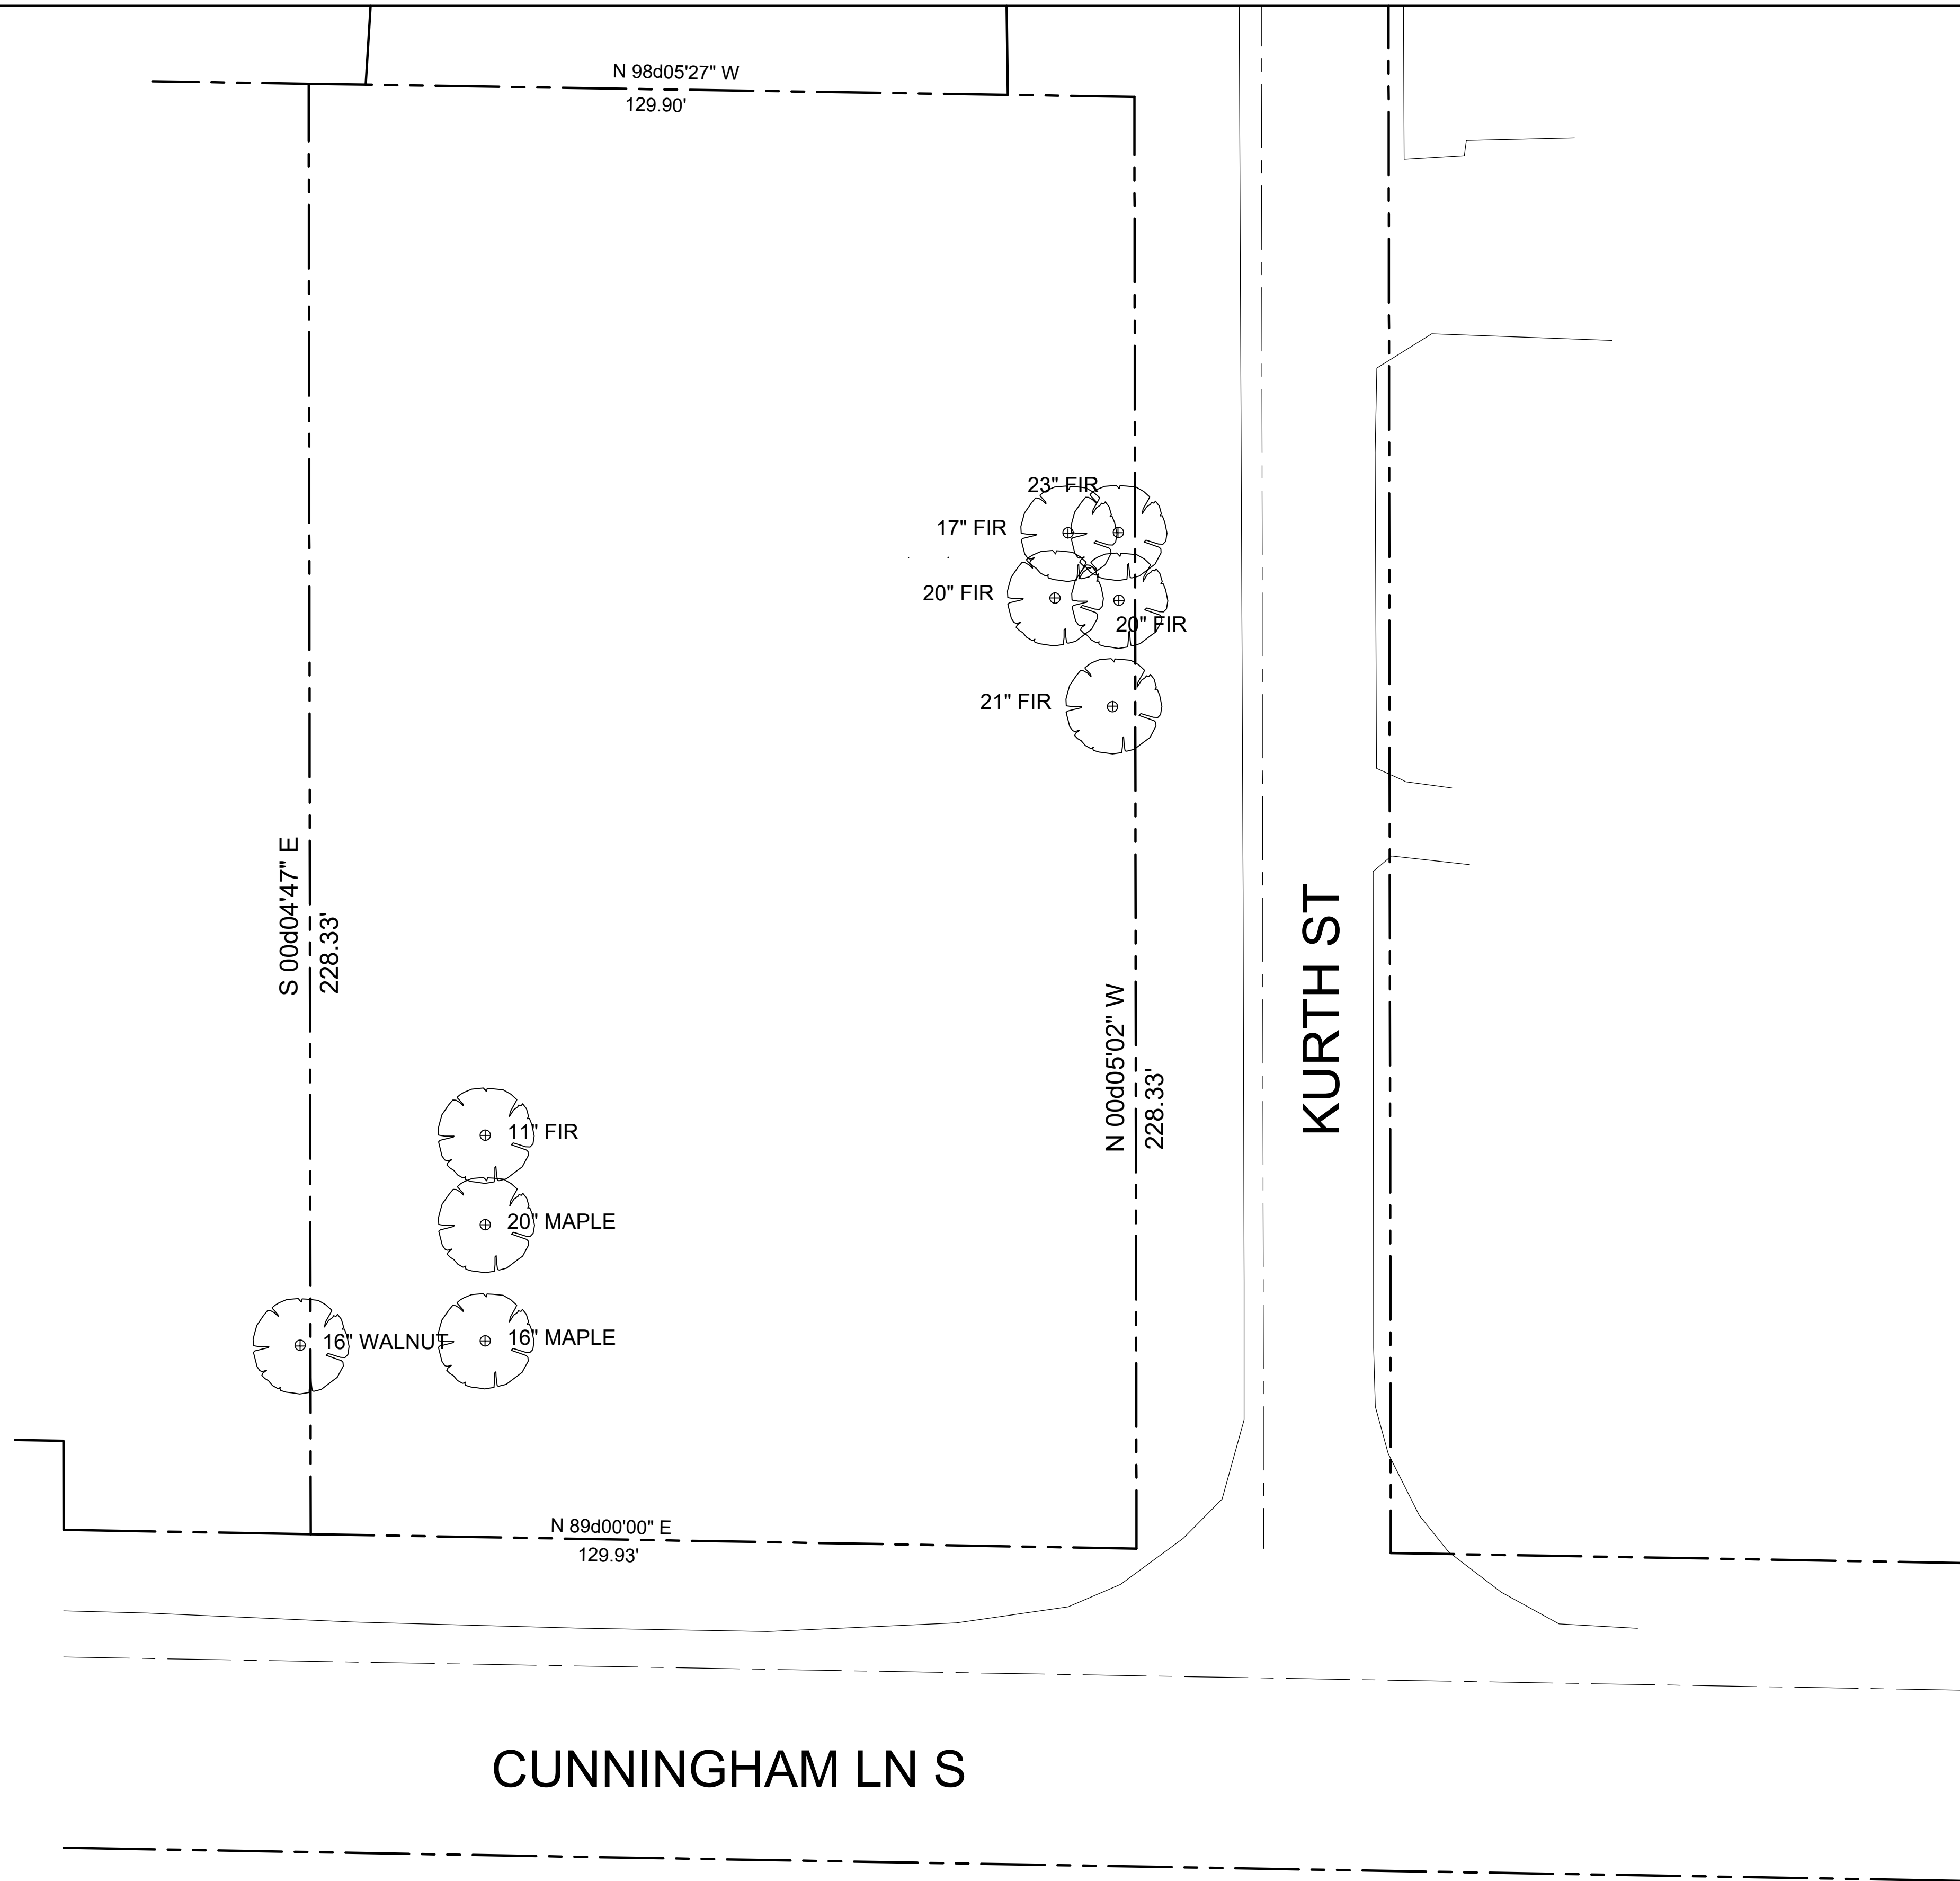

EXISTING TREE PLAN

SCALE: 1/16" = 1'-0"

THE RIGHT HOME SOLUTION


the Right Home Solution, INC.

Home Design / Approval Processing / Project Management
805 298 5457
therighthomesolution@gmail.com

**A NEW SUBDIVISION FOR
ROJAS FAMILY PROPERTIES**

PROJECT ADDRESS:
4393 KURTH ST S
SALEM, OR 97306

Peter Lyle Strauhal, AIA, LEED AP
P.O. Box 3164, Salem, OR 97302
ph: 503.507.7007, fax: 503.371.1640

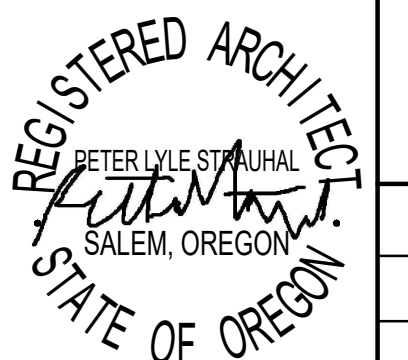

A1.4

SITE PLAN

PROJ.#: 21087

DATE: 10-22-21