


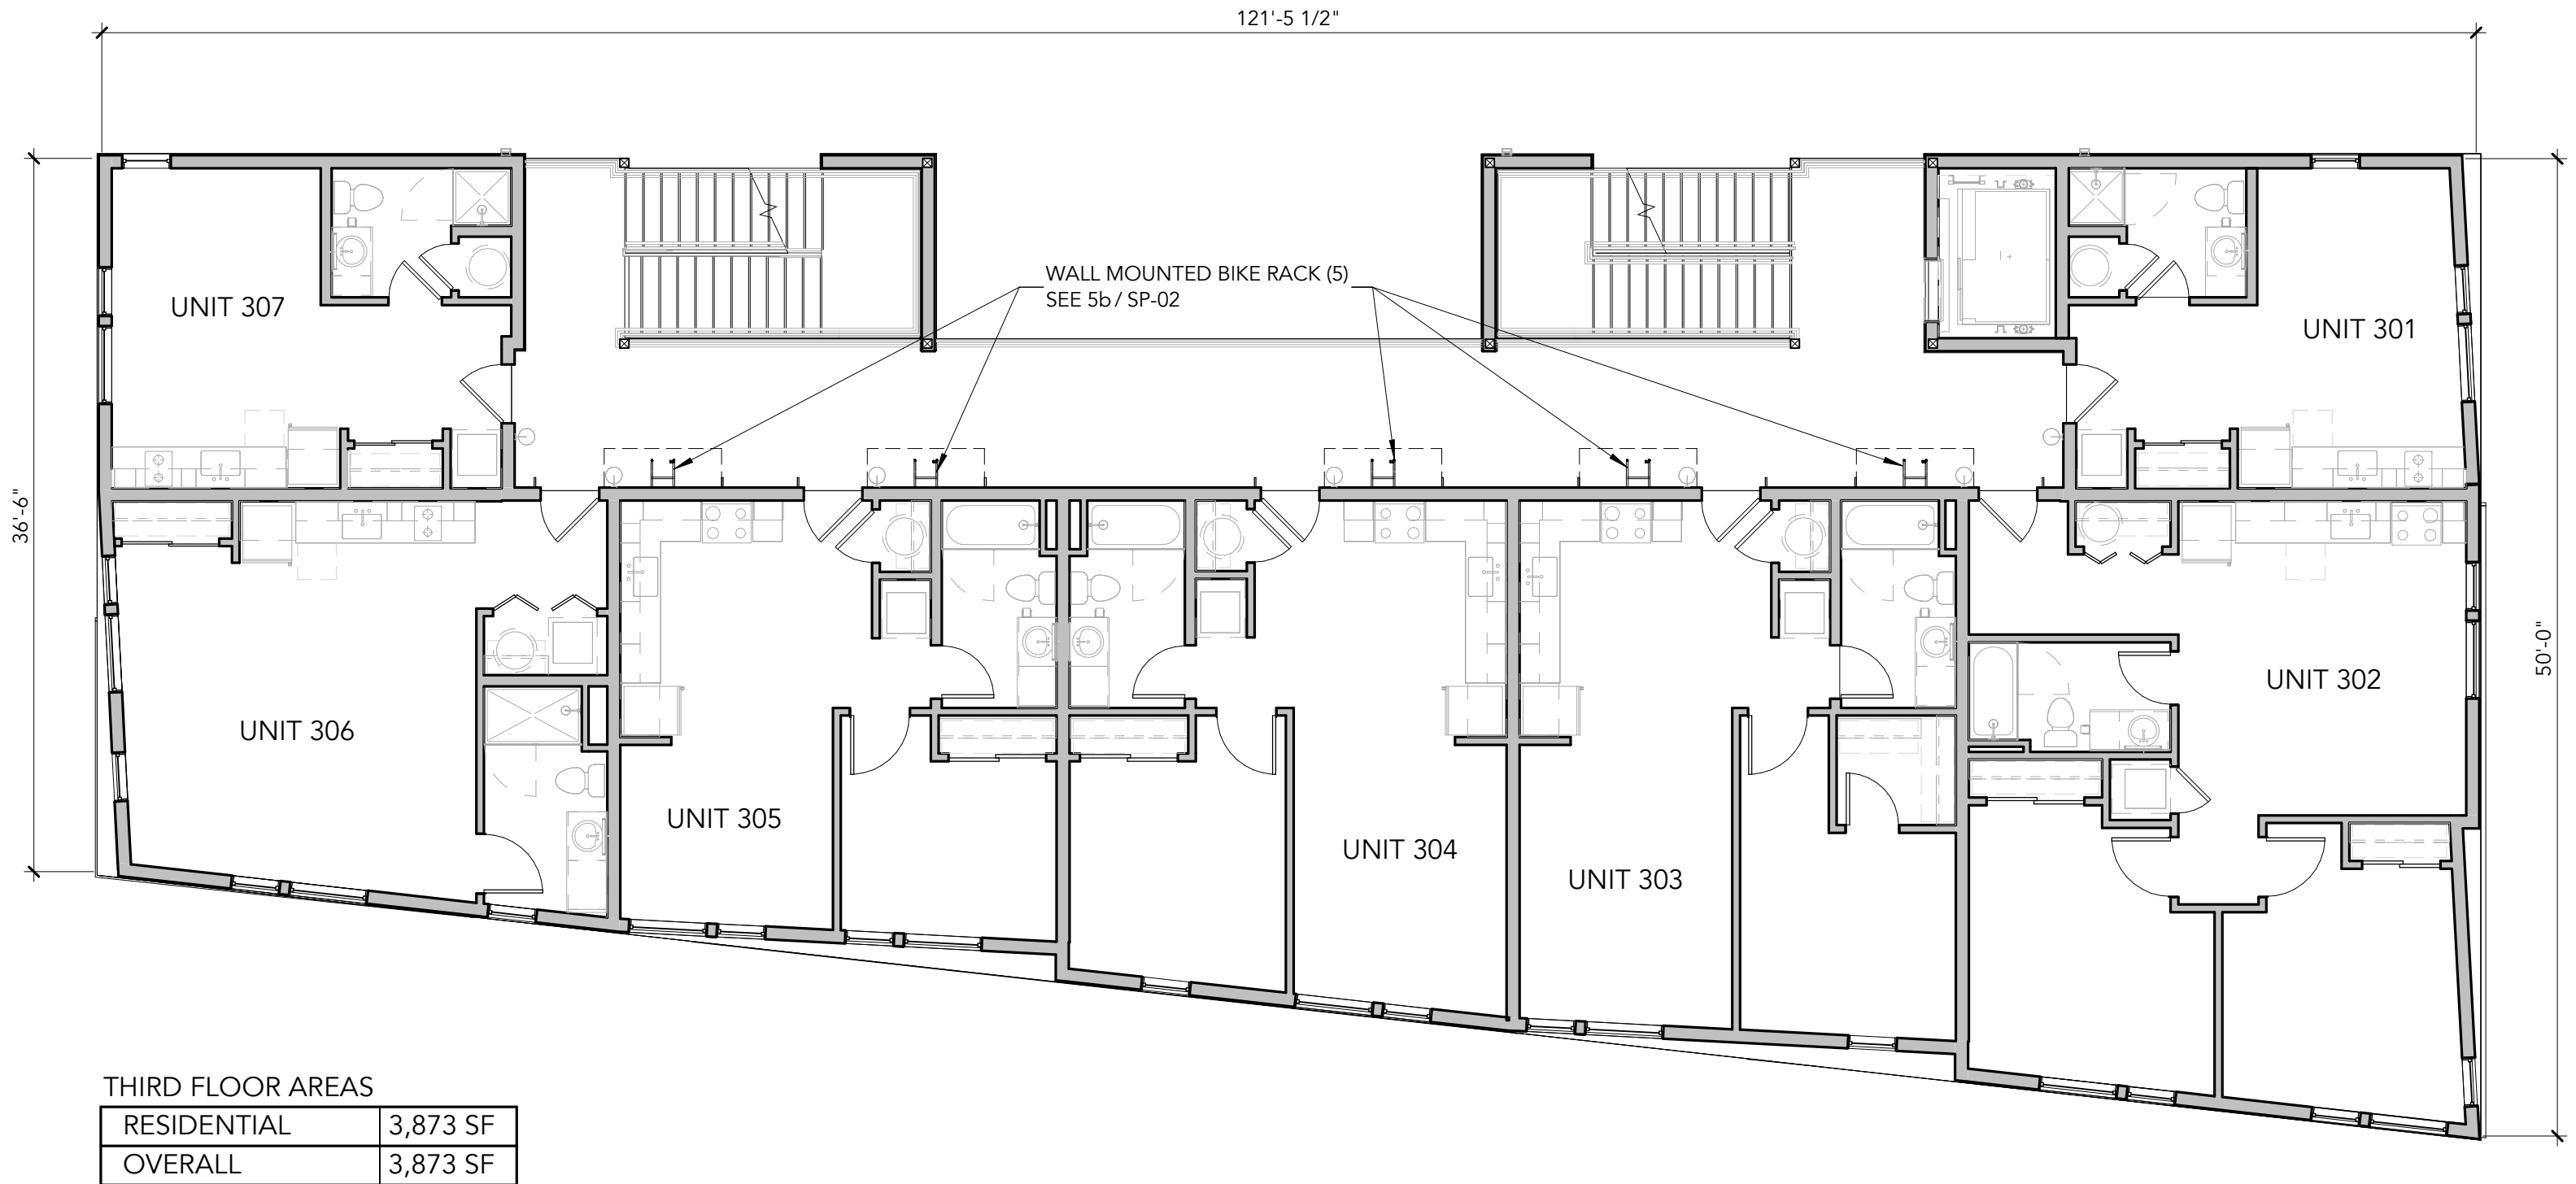

LEVEL 3 PLAN

SCALE: 1/8" = 1'-0"



CBTW
ARCHITECTS LLC

common-
ground

DISTRICT 10
2710 BROADWAY ST NE, SALEM, OR 97301



FLOOR PLAN - LEVEL 3

SP-06

DATE: 09/19/2023 REVISION: 01