


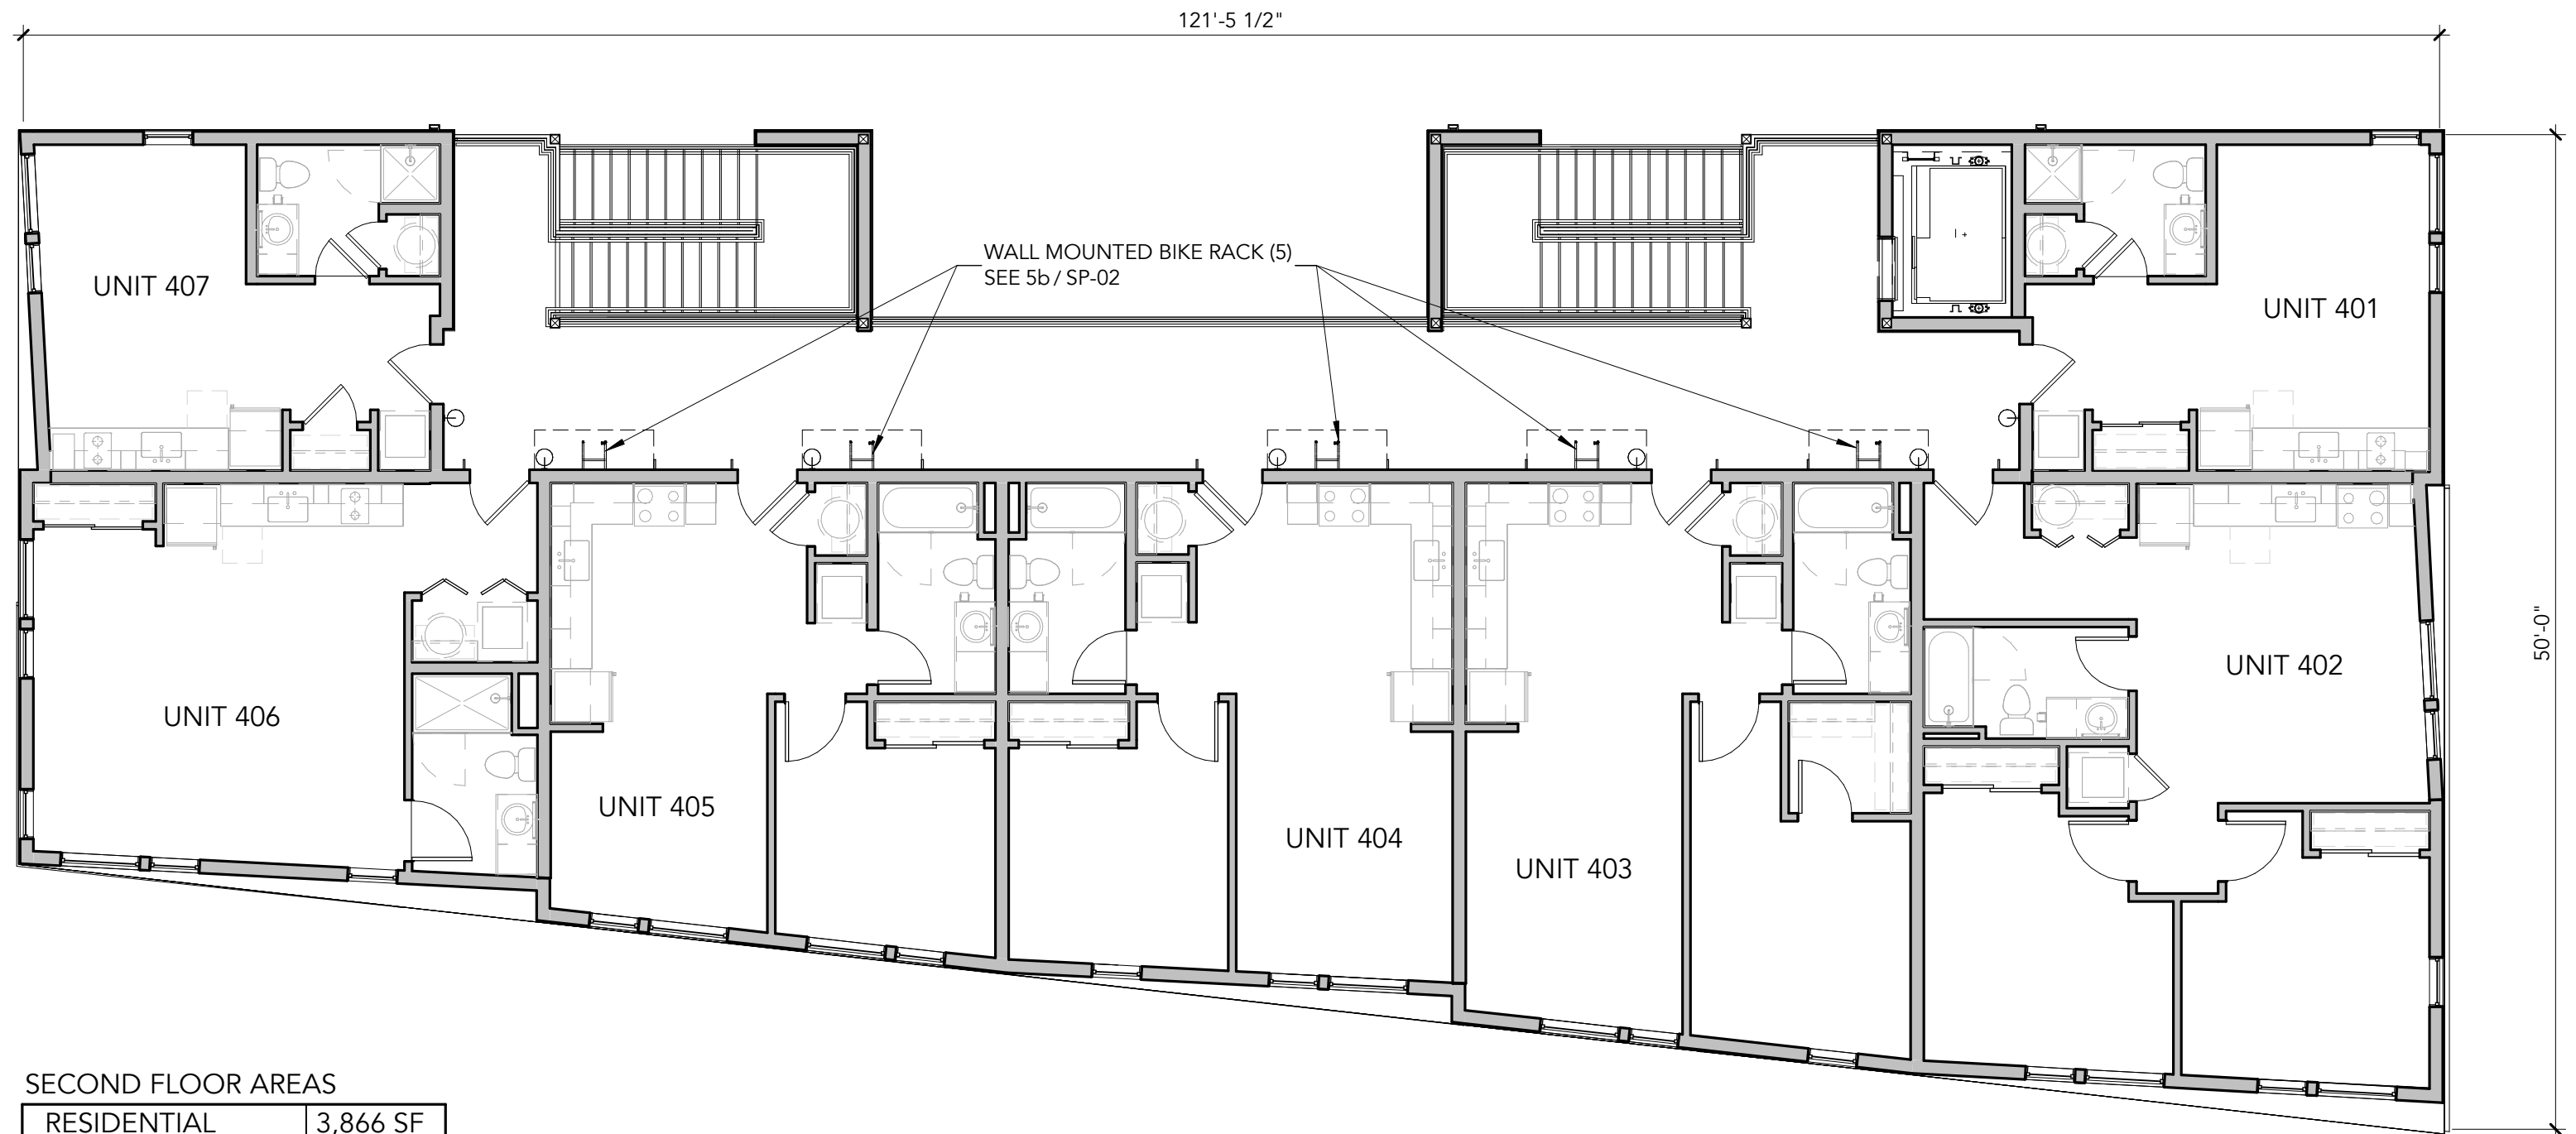

SECOND FLOOR AREAS

RESIDENTIAL	3,866 SF
OVERALL	3,866 SF

FOURTH LEVEL FLOOR PLAN

SCALE: 1/8" = 1'-0"



CBTW
ARCHITECTS LLC

common-
ground

DISTRICT 10
2710 BROADWAY ST NE, SALEM, OR 97301



FLOOR PLAN - LEVEL 4

SP-07

DATE: 09/19/23 REVISION: 01