



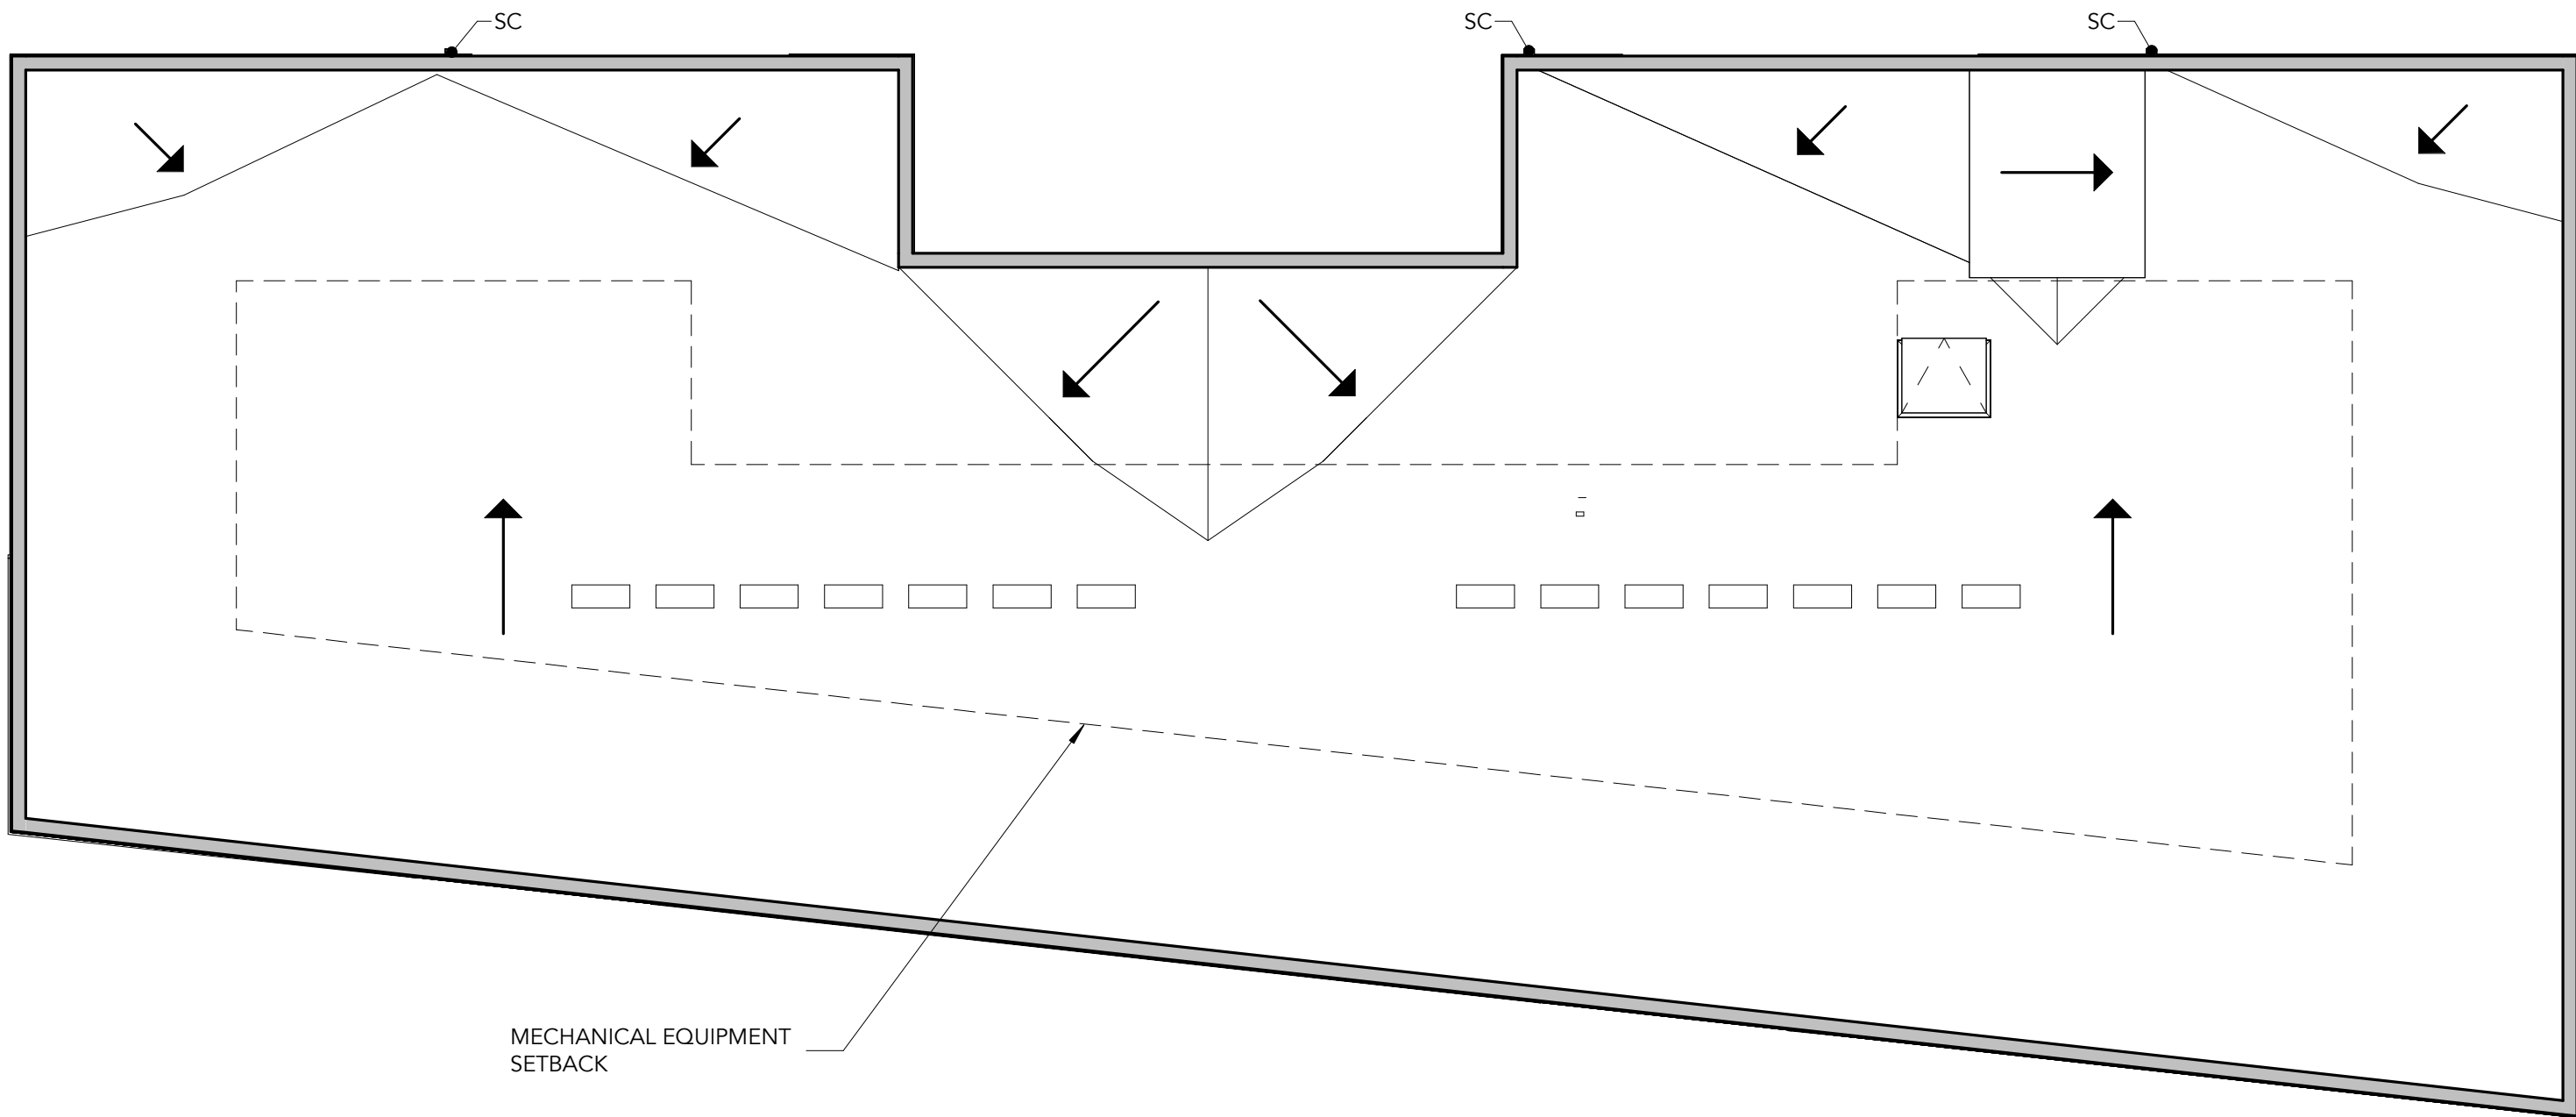

## ROOF PLAN

SCALE: 1/8" = 1'-0"

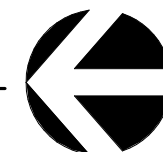

**CBTW**  
ARCHITECTS LLC

common-  
ground

**DISTRICT 10**  
2710 BROADWAY ST NE, SALEM, OR 97301



ROOF PLAN

**SP-08**

DATE: 09/19/2023 REVISION: 01