



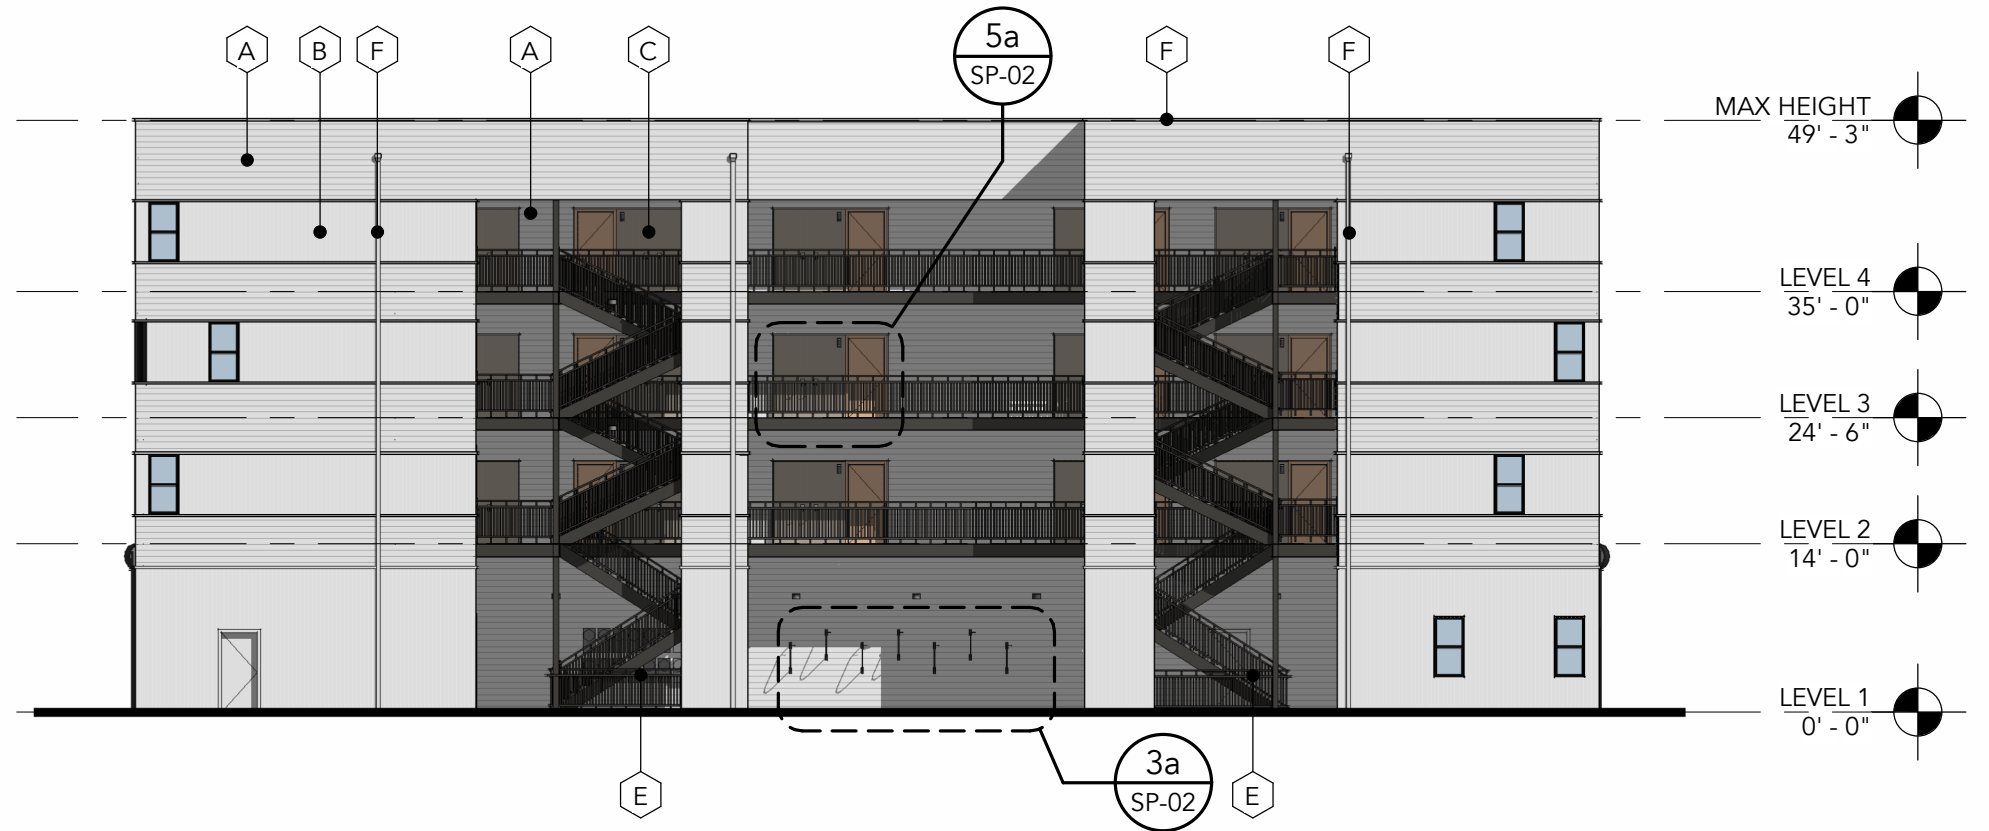


1 NORTH ELEVATION
SCALE: 1/16" = 1'-0"

2 EAST ELEVATION
SCALE: 1/16" = 1'-0"

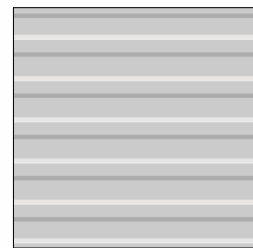

A
MATERIAL:
HORIZ. METAL SIDING

COLOR:
GLACIER WHITE

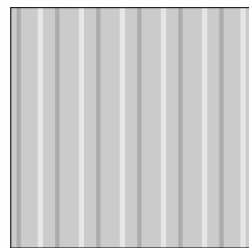

B
MATERIAL:
VERT. METAL SIDING

COLOR:
GLACIER WHITE



C
MATERIAL:
VERT. METAL SIDING

COLOR:
WOOD TONE HONEY
MESQUITE




D
MATERIAL:
CONCRETE VENEER

COLOR:
BOARD FORM STANDARD
GREY



E
MATERIAL:
RAILING

COLOR:
BLACK

 

F
MATERIAL:
METAL TRIM &
DOWNSPOUTS

COLOR:
PAINT TO MATCH SIDING



G
MATERIAL:
STOREFRONT FRAME

COLOR:
BLACK

CBTWO
ARCHITECTS LLC

common-
ground

DISTRICT 10
2710 BROADWAY ST NE, SALEM, OR 97301



BUILDING ELEVATIONS

SP-10

DATE: 09/19/2023 REVISION: 01