

Stormwater Facility Planting Requirements

FACILITY NUMBER	FACILITY SF	TREES	SMALL TREES/ LARGE SHRUBS	SMALL SHRUBS	GROUND COVERS
1	530 SF	0	TBD	TBD	TBD

Requirements per 100 SF
1 Tree -OR-
4 Large Shrubs -OR-
6 Small Shrubs
Grasses, Herbs and Ground Cover for complete coverage
2" Pea Gravel Zone 1

Site Information

TOTAL SITE AREA (SF) = 18,624 (~2 ACRES)
TOTAL LANDSCAPE AREA = 6,060 SF

General Landscape Type A

REQUIRED PLANTS: 1 PLANT / 20 SF = 1 PLANT UNIT (PU)
1 MATURE TREE = 15 PU
1 SHADE TREE = 10 PU
1 EVERGREEN TREE = 5 PU
1 ORNAMENTAL TREE = 2 PU
1 LARGE SHRUB = 2 PU
1 SMALL/MEDIUM SHRUB = 1 PU
LAWN/GROUND COVER = 1 PU PER 50 SF

Plants	# of Plants	Plant Units
Shade Tree	8	80
Evergreen Tree	7	35
Large Shrubs	17	34
Small / Medium Shrubs	227	227
Lawn / Groundcover	855 SF	17
Total Plant Units		393

*Does Not Include Stormwater Facility

Legend:

ROUND ROCK, 2"-3" DIAMETER, 4"-6" DEEP, GRAY

General Notes:

- PLANS ARE PRELIMINARY, NOT FOR CONSTRUCTION OR BIDDING.
- SEE ARCHITECTURAL DRAWINGS FOR SITE PLAN.
- SEE CIVIL DRAWINGS FOR GRADING AND UTILITIES.
- STREET TREES SELECTED FROM CITY OF SALEM STREET TREE LIST.
- PRELIMINARY PLANT SCHEDULE SEE THIS SHEET.

Laurus Designs, LLC



1012 Pine Street
Silverton, Oregon
Project #: 1528M

NOT FOR CONSTRUCTION

LU
LAND
USE

CBTWO
ARCHITECTS
500 Liberty Street SE, Suite 100 / Salem, Oregon 97302
Ph: 503.480.8700 / Fx: 503.480.8701

GEOTECHNICAL
GEOPACIFIC ENGINEERING, INC.
PH: 503.588.8445

CIVIL
WESTTECH ENGINEERING
PH: 503.991.1615

STRUCTURAL
MSC ENGINEERS, INC.
PH: 503.399.1399

MECH., ELEC. & PLUMBING
HAINES ENGINEERING
CONSULTANTS, LLC
PH:

KITCHEN
Company name
PH:

JURISDICTION
CITY OF SALEM
PH: 503.588.6256

DISTRICT 10

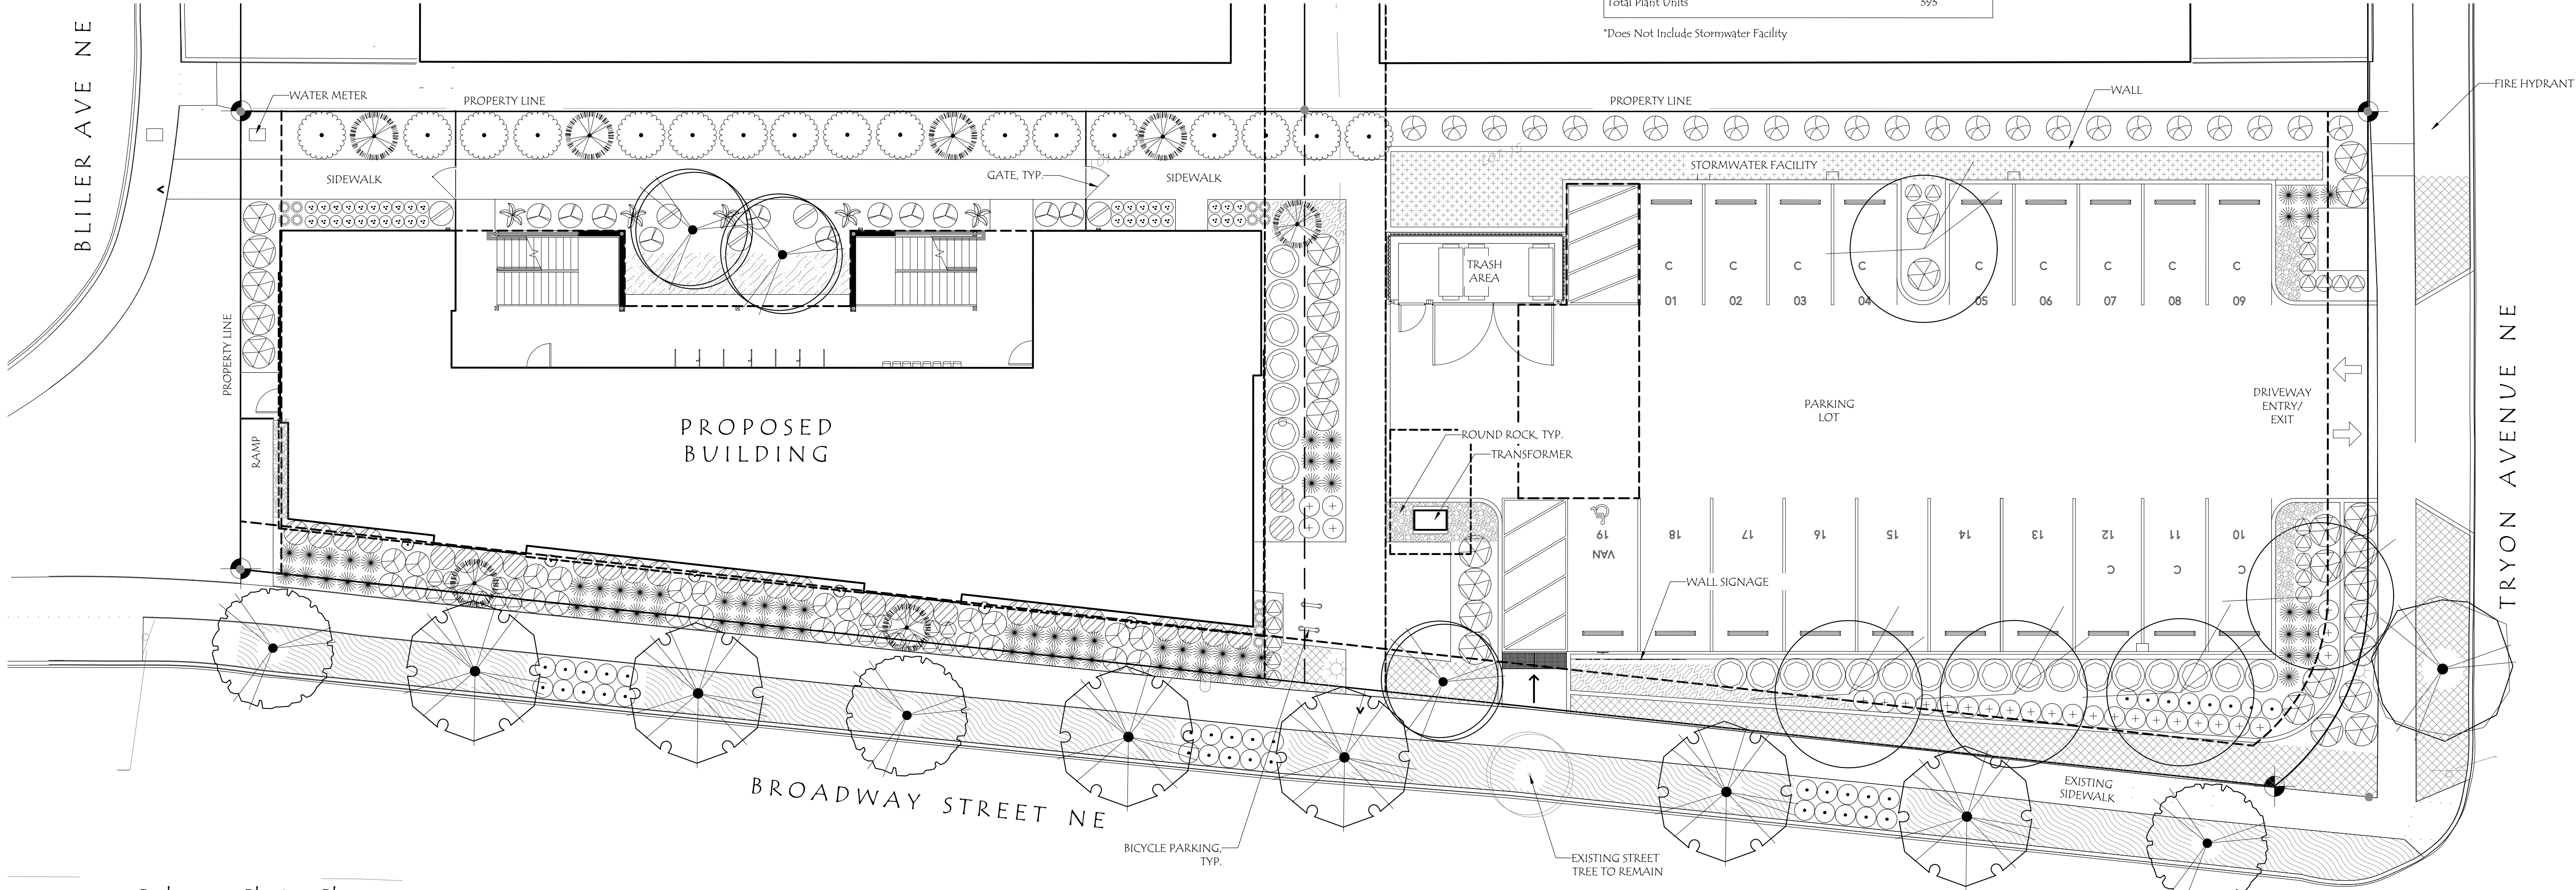
2710 BROADWAY ST NE, SALEM, OR 97301



Issue:	Issue name	
Date:	09.18.2023	
Rev:	Description:	Date:

PRELIMINARY
PLANTING
PLAN

 
 
 
L1.1

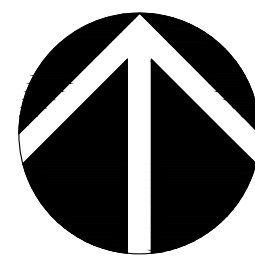


Preliminary Planting Plan

TREES	QTY	BOTANICAL / COMMON NAME	SIZE
	3	Fagus sylvatica 'Dawycck Purple' / Dawycck Purple European Beech	11/2" Cal., B&B Street Tree
	1	Ginkgo biloba / Maidenhair Tree	11/2" Cal., B&B Street Tree
	5	Nyssa sylvatica 'Haymanred' / Red Rage' Tupelo	11/2" Cal., B&B
	6	Parrotia persica 'Vanessa' / Vanessa Persian Parrotia	11/2" Cal., B&B Street Tree
	7	Sciadopitys verticillata 'Joe Kozey' / Joe Kozey Umbrella Pine	6'-8" Ht., B&B
	3	Styrax japonicus / Japanese Snowbell	11/2" Cal., B&B

SHRUBS	QTY	BOTANICAL / COMMON NAME	SIZE
	38	Abelia x grandiflora 'Kaleidoscope' / Kaleidoscope Abelia	2 Gal.
	27	Cornus sericea 'Kelsey' / Kelsey's Dwarf Red Twig Dogwood	2 Gal.
	24	Euonymus japonicus 'Silver King' / Silver King Japanese Euonymus	3 Gal.
	6	Ilex crenata 'Sky Pencil' / Sky Pencil Japanese Holly	24"-30" Ht.
	30	Ilex crenata 'Soft Touch' / Soft Touch Japanese Holly	2 Gal.
	12	Leucothoe fontanesiana 'Zebbia' / Scarlett' Drooping Leucothoe	2 Gal.
	19	Ligustrum japonicum 'Texanum' / Texas Japanese Privet	5 Gal.
	5	Lonicera pileata 'Little Lemon Zest' / Little Lemon Zest Honeysuckle	2 Gal.
	39	Nandina domestica 'Atropurpurea Nana' / Dwarf Heavenly Bamboo	2 Gal.
	31	Prunus laurocerasus 'Mount Vernon' / Mount Vernon Laurel	2 Gal.
	24	Rhaphiolepis umbellata 'Snow White' / Yedda Hawthorn	3 Gal.
	24	Rhaphiolepis x delacourii 'Georgia Petite' / Georgia Petite Indian Hawthorn	2 Gal.

GRASSES/PERENNIALS	QTY	BOTANICAL / COMMON NAME	SIZE	
	13	Calamagrostis x acutiflora "Karl Foerster" / Feather Reed Grass	1 Gal.	
	36	Liriope muscari 'Big Blue' / Big Blue Lilyturf	1 Gal.	
	70	Pennisetum alopecuroides "Hameln" / Hameln Fountain Grass	1 Gal.	
	5	Polystichum munitum / Western Sword Fern	1 Gal.	
GROUND COVERS	QTY	BOTANICAL / COMMON NAME	SIZE	SPACING
	36	Iberis sempervirens 'Absolutely Amethyst' / Absolutely Amethyst Candytuft	1 Gal.	24" o.c.
	142	Pachysandra terminalis 'Green Carpet' / Green Carpet Japanese Pachysandra	4" Pot	12" o.c.
	54	Rubus calycinoides "Emerald Carpet" / Emerald Carpet Creeping Raspberry	1 Gal.	48" o.c.
	520	Waldsteinia fragarioides / Barren Strawberry	4" Pot	18" o.c.



SCALE: 1" = 10' - 0"
0' 5' 10' 20'
SCALE