



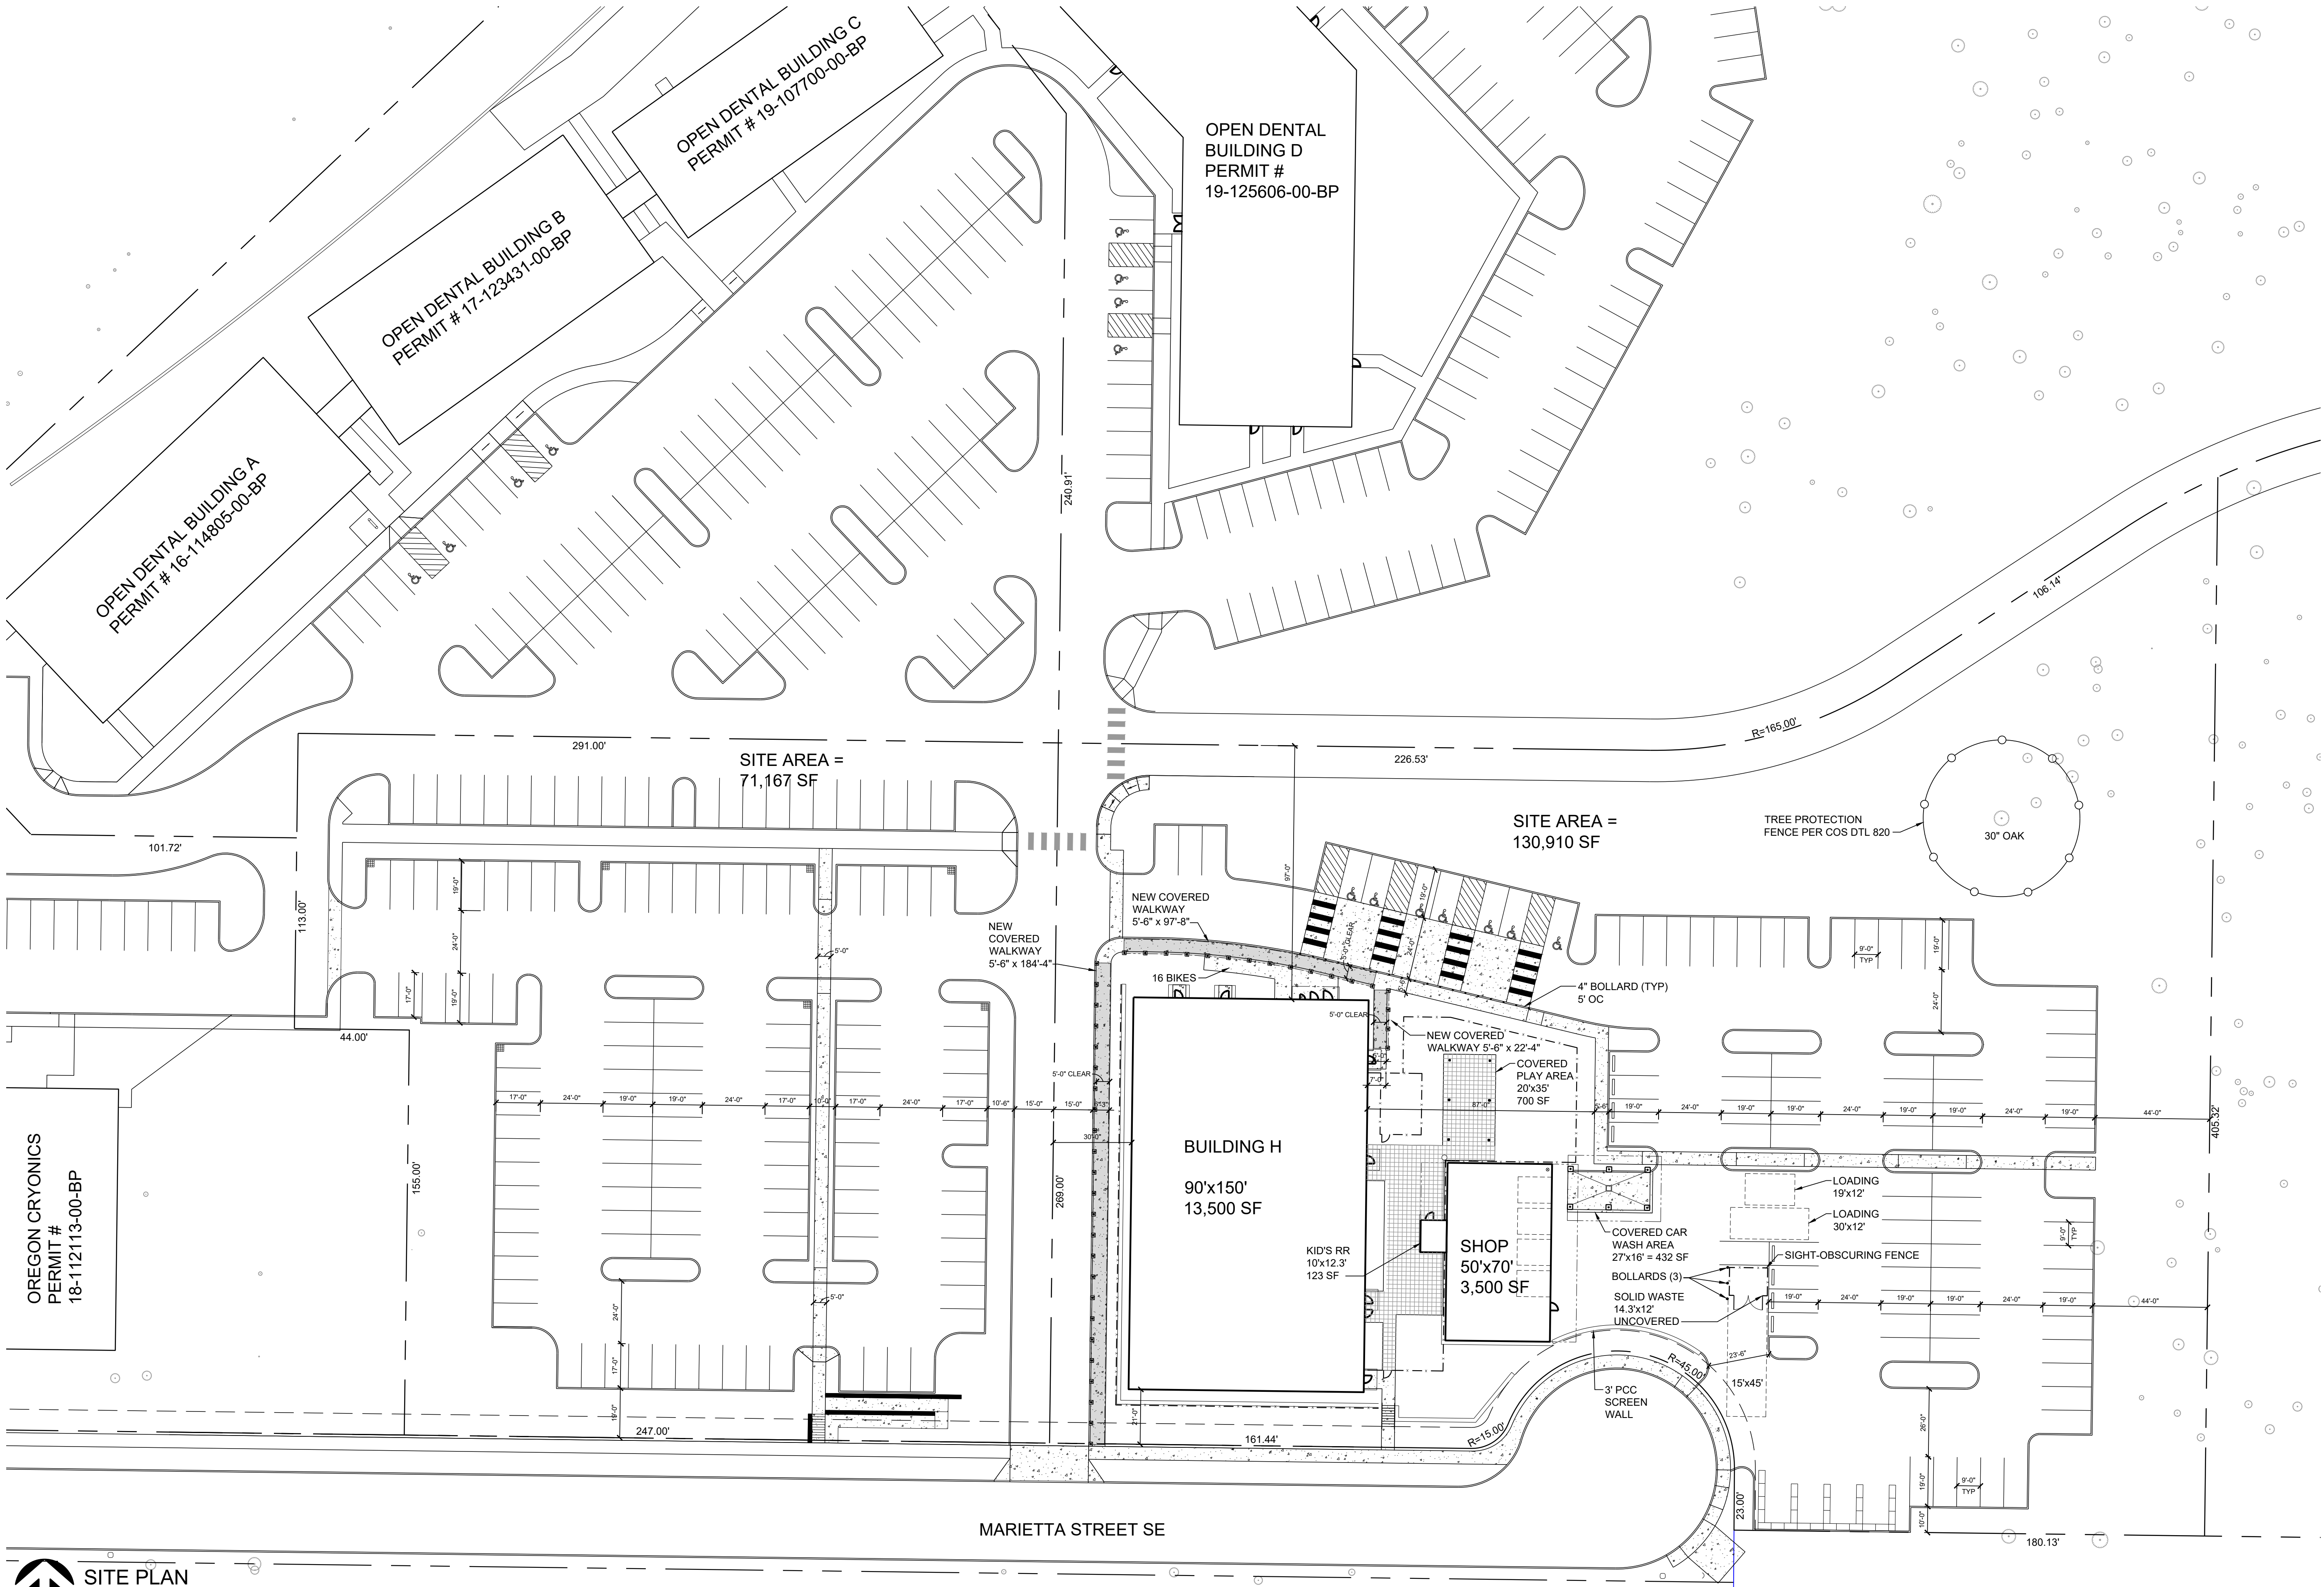

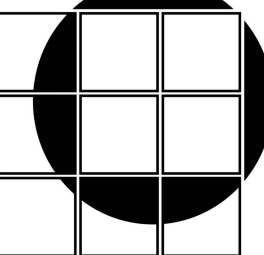

CARLSON
VEIT
JUNGE
ARCHITECTS PC
ARCHITECTURE • INTERIOR DESIGN
WWW.CARLSONVEIT.COM 3095 RIVER RD N. SALEM, OR 97303

REGISTERED ARCHITECT
NICHOLAS L. WALLACE
Nicholas L. Wallace
SALEM, OREGON
STATE OF OREGON

project:
OPEN DENTAL BLDG H
COVERED WALKWAYS
3365 MARIETTA STREET SE
SALEM, OREGON 97317

consultants:

revisions:

date: 01-22-2024
project: 04623
dwg file: A-101-X-04623
drawn by:
checked by: NW
copyright © 2024
Carlson Veit Junge Architects PC

SITE PLAN

sheet:
A-101
of: