

LAST SAVED: Wed, 07 Feb 2024 - 02:26 pm LOCATION: P:\2159 Servando Garcia 17th and Oak.apr\SPR-3\SPR-3_02.07.2024.dwg SPR-4-GRADING-DR
PRINTED: Wed, 07 Feb 2024 - 02:28 pm PRINTED BY: trevo

△

SPR-4

PRELIMINARY
GRADING PLAN

SCALE : 1" = 30'




0

15'

30'

60'

→

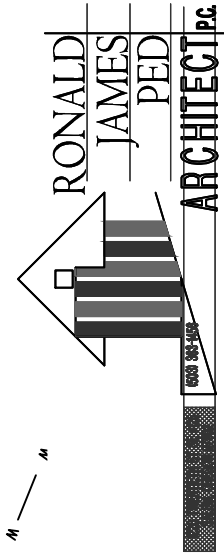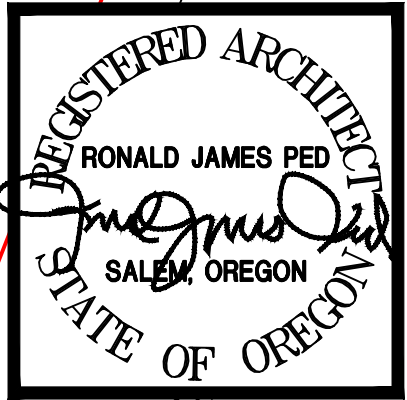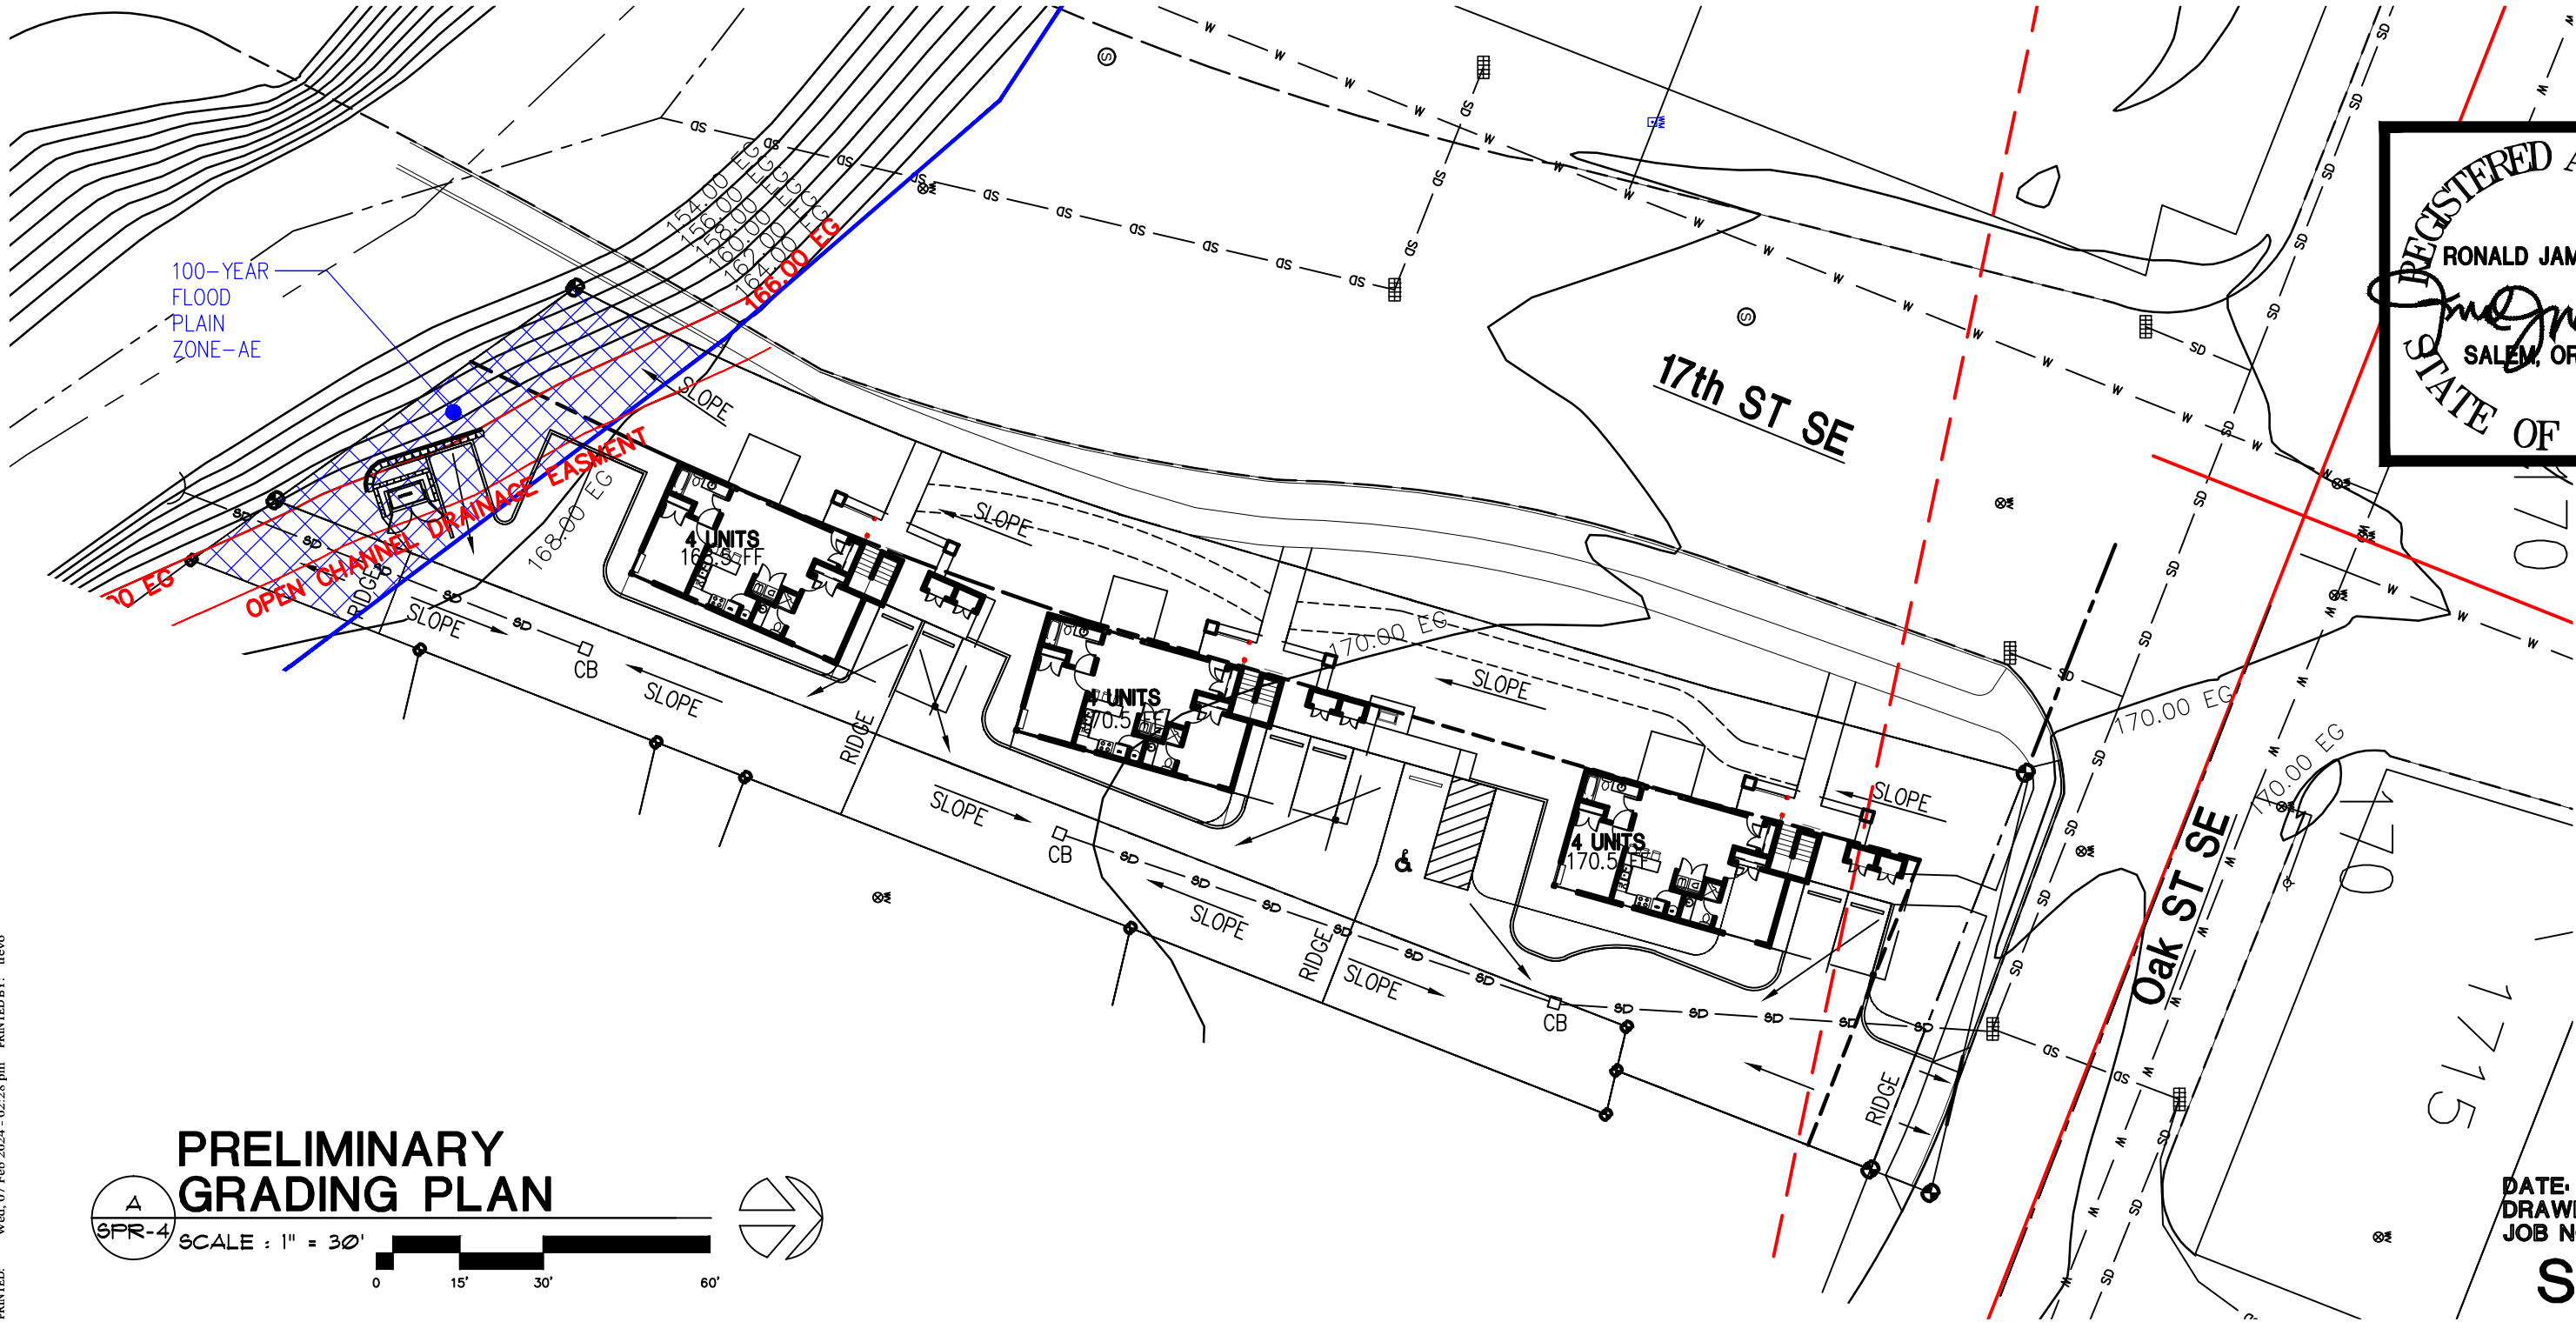

NEW APARTMENTS FOR:
SERVANDO GARCIA
17th and OAK, SALEM OR 97301

DATE: 02-07-2024
DRAWN: AK
JOB NO.: 2159
SPR-4