
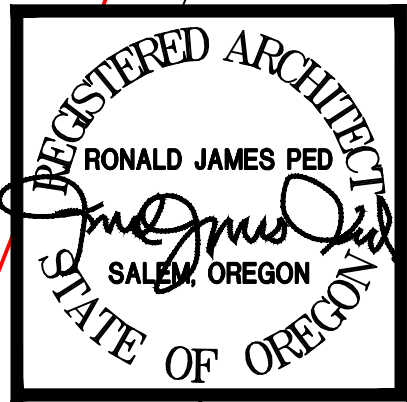



TABLE 610.4 235.5 WSFU @ OVER 60 PSI @ 215LF DEVELOPED LENGTH 1-1/2" METER WITH 2" BUILDING SUPPLY MAIN

FIRE FLOW 1320 SF x 32' HT = 42,240 SF/100 = 422.4 GPM x (3) BLDG = 1267 GPM

TABLE 703.2 222 DFU = USE 6" MAIN FOR 120 DFU

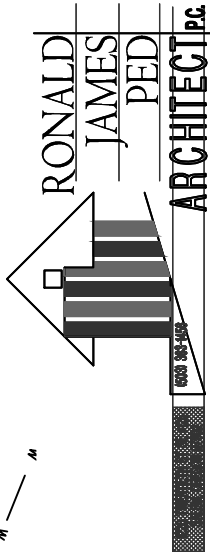

LAST SAVED: Wed, 07 Feb 2024 - 02:26 pm LOCATION: P:\2159 Servando Garcia 17th and Oak apts\SPR-3\SPR-3_02.07.2024.dwg SPR-3-UTILITY
PRINTED: Wed, 07 Feb 2024 - 02:28 pm PRINTED BY: trevo

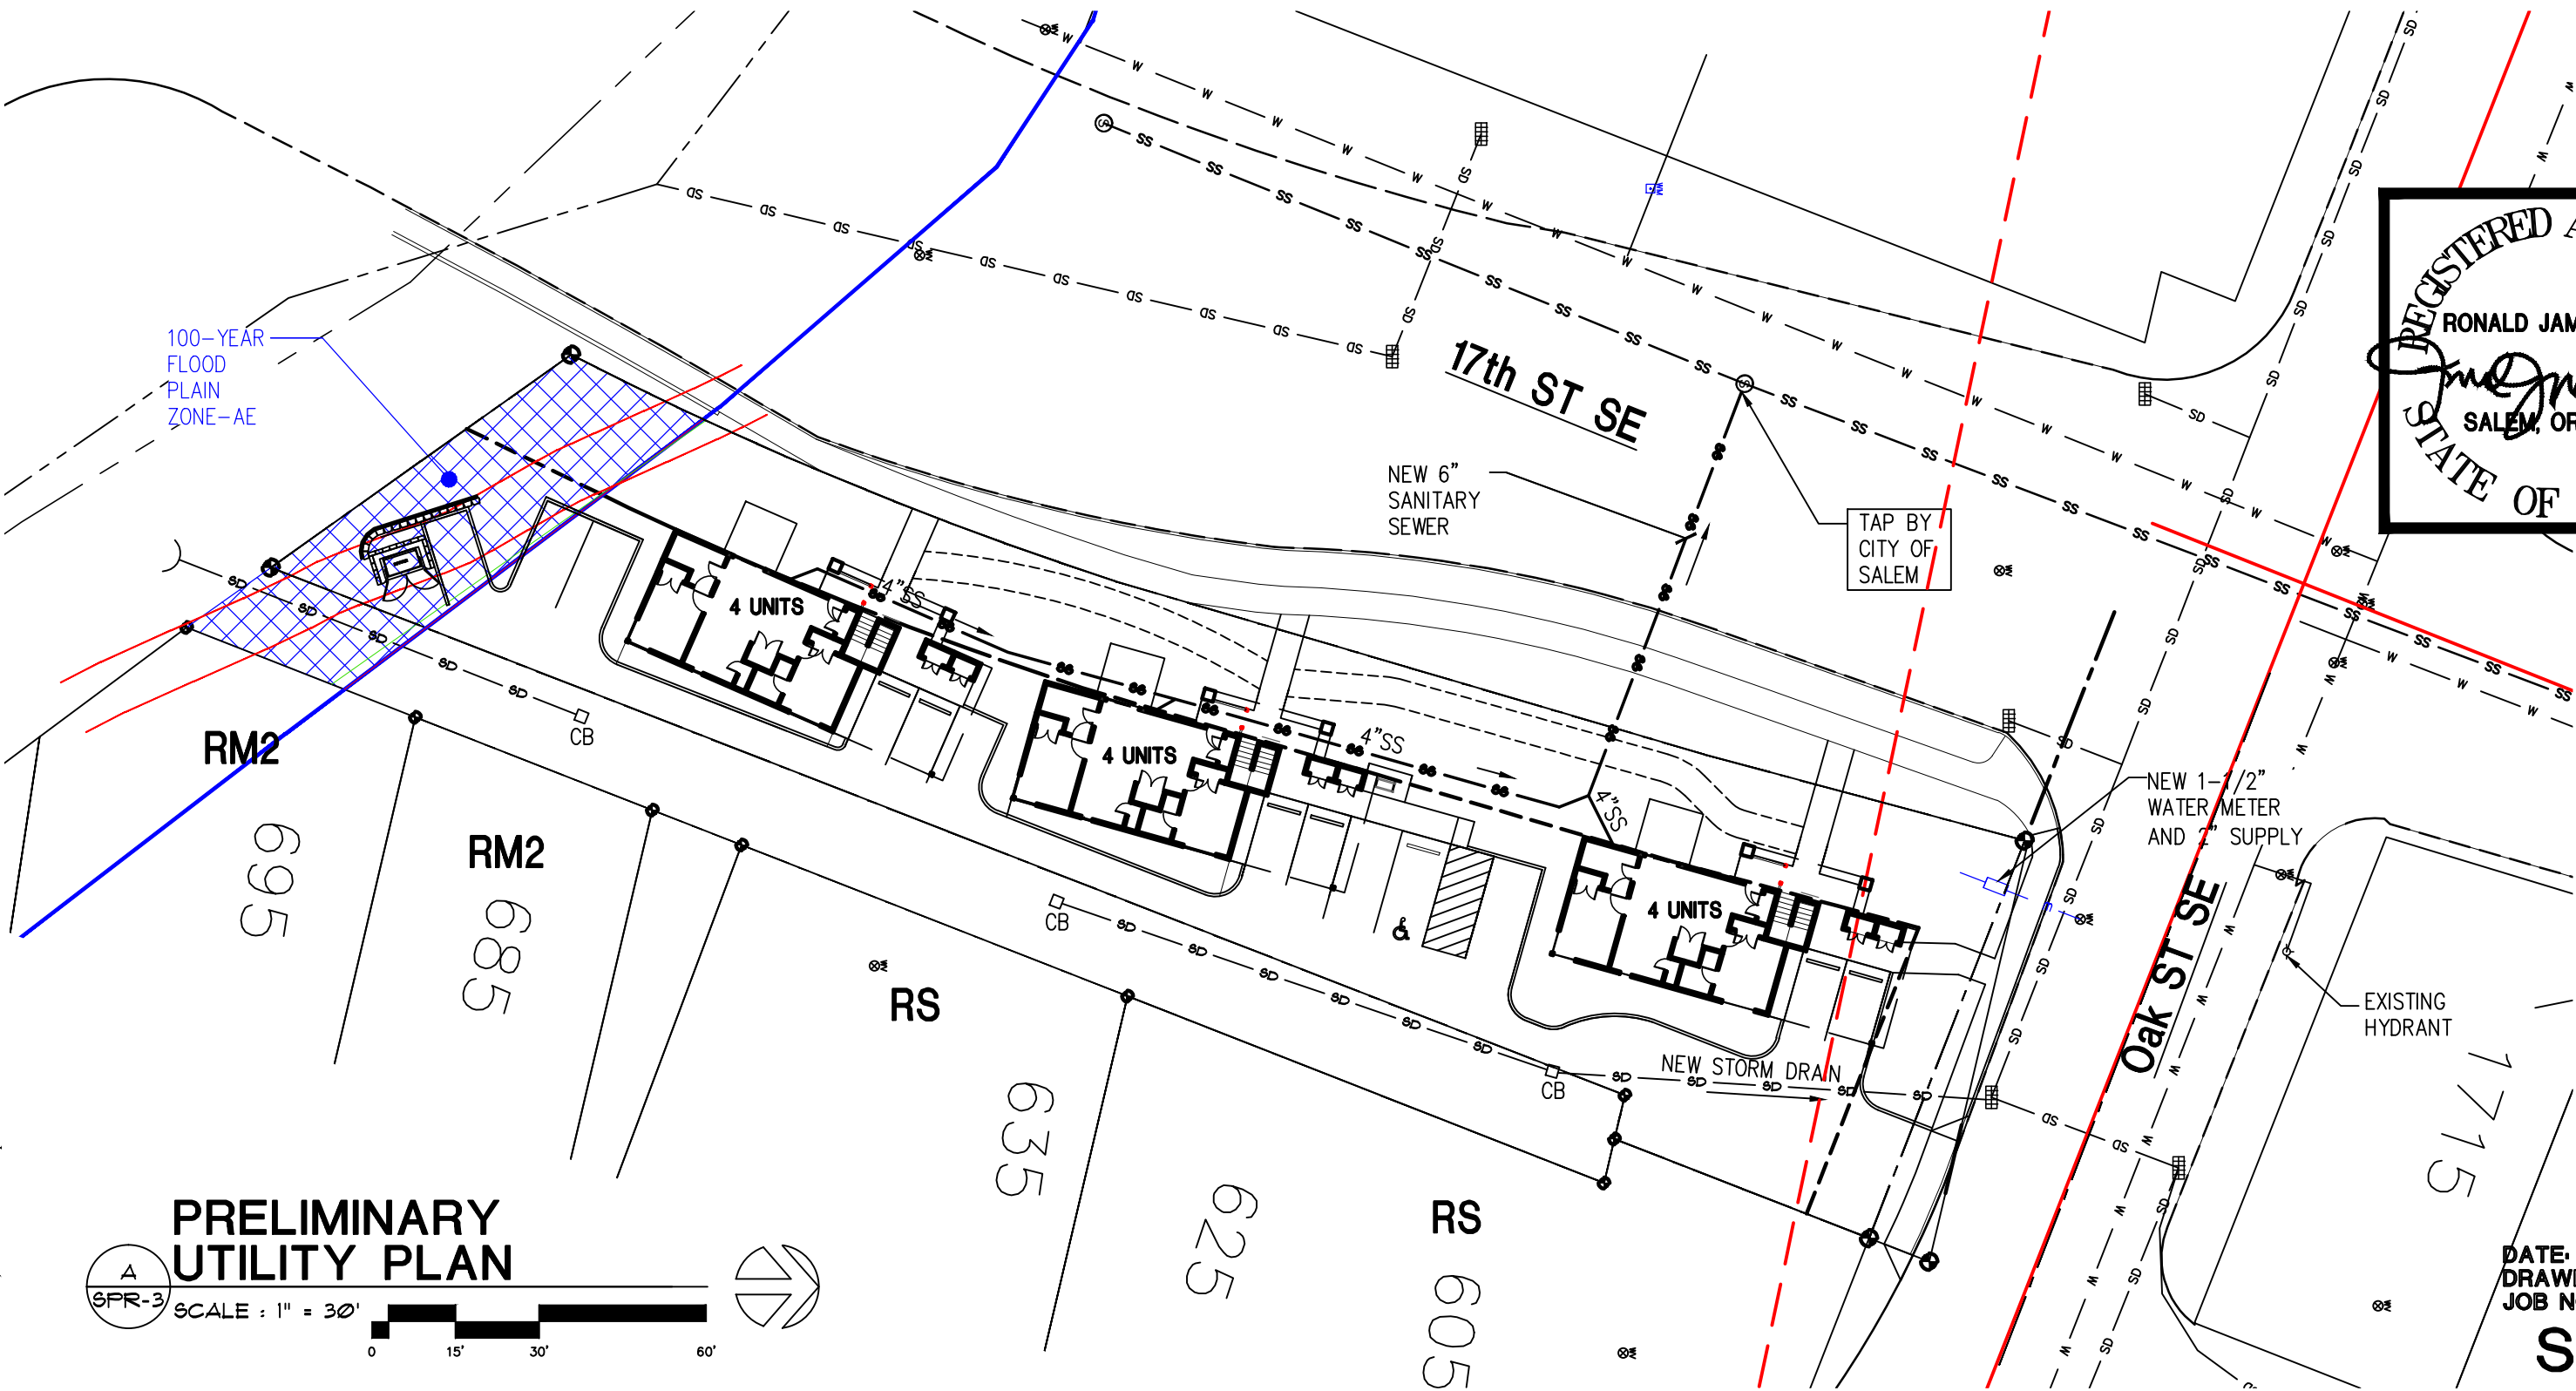

PRELIMINARY
UTILITY PLAN

SCALE : 1" = 30'

0

15'

30'

60'

NEW APARTMENTS FOR:
SERVANDO GARCIA
17th and OAK, SALEM OR 97301

DATE: 02-07-2024
DRAWN: AK
JOB NO.: 2159

SPR-3