




LAST SAVED: Wed, 07 Feb 2024 - 02:26 pm LOCATION: P:\2159 Servando Garcia 17th and Oak\aps\SPR-3\SPR-3_02.07.2024.dwg SPR-8A-FLOOR PLAN
PRINTED: Wed, 07 Feb 2024 - 02:28 pm PRINTED BY: trevo

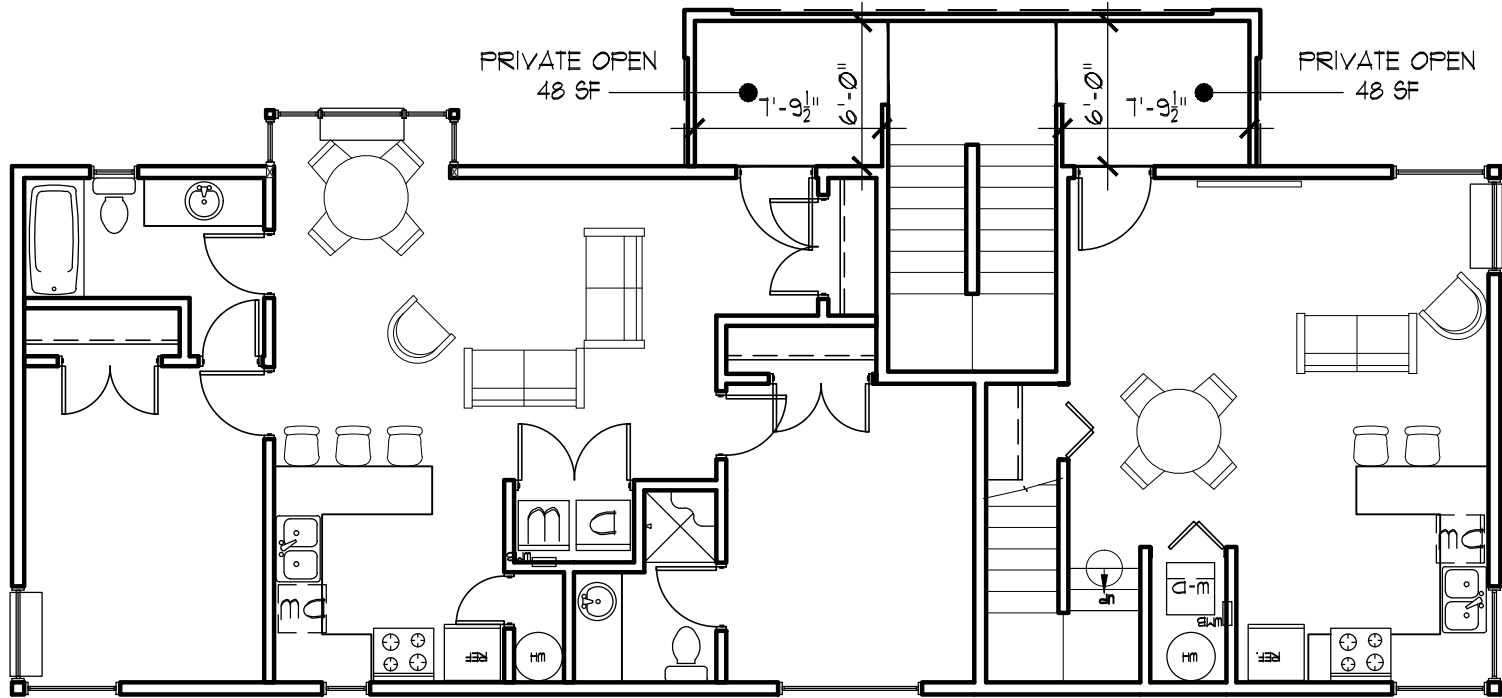


B SECOND FLOOR PLAN
SCALE : 1/8" = 1'-0"

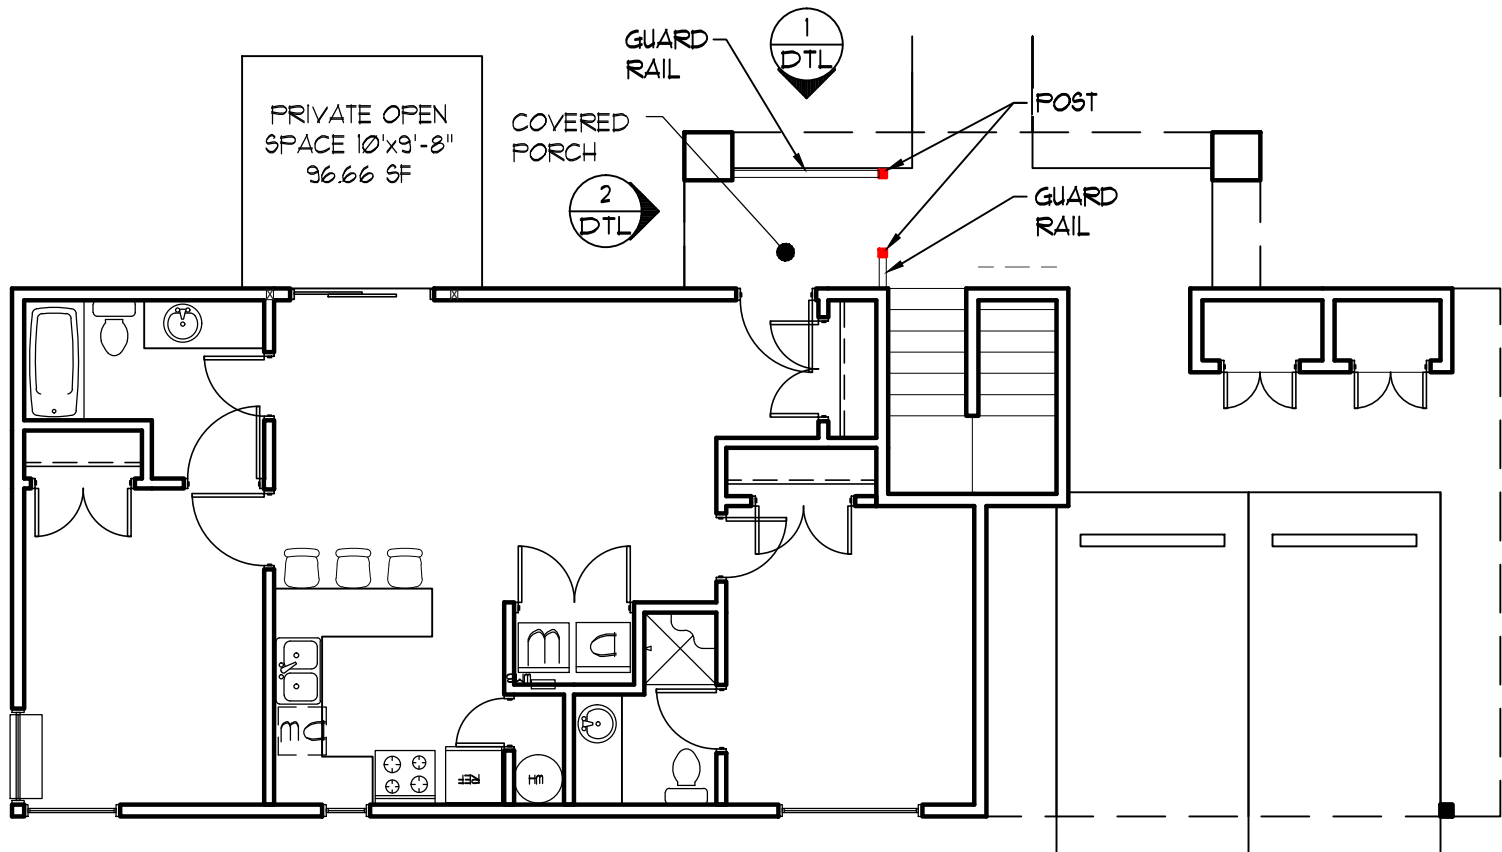


A FIRST FLOOR PLAN
SCALE : 1/8" = 1'-0"

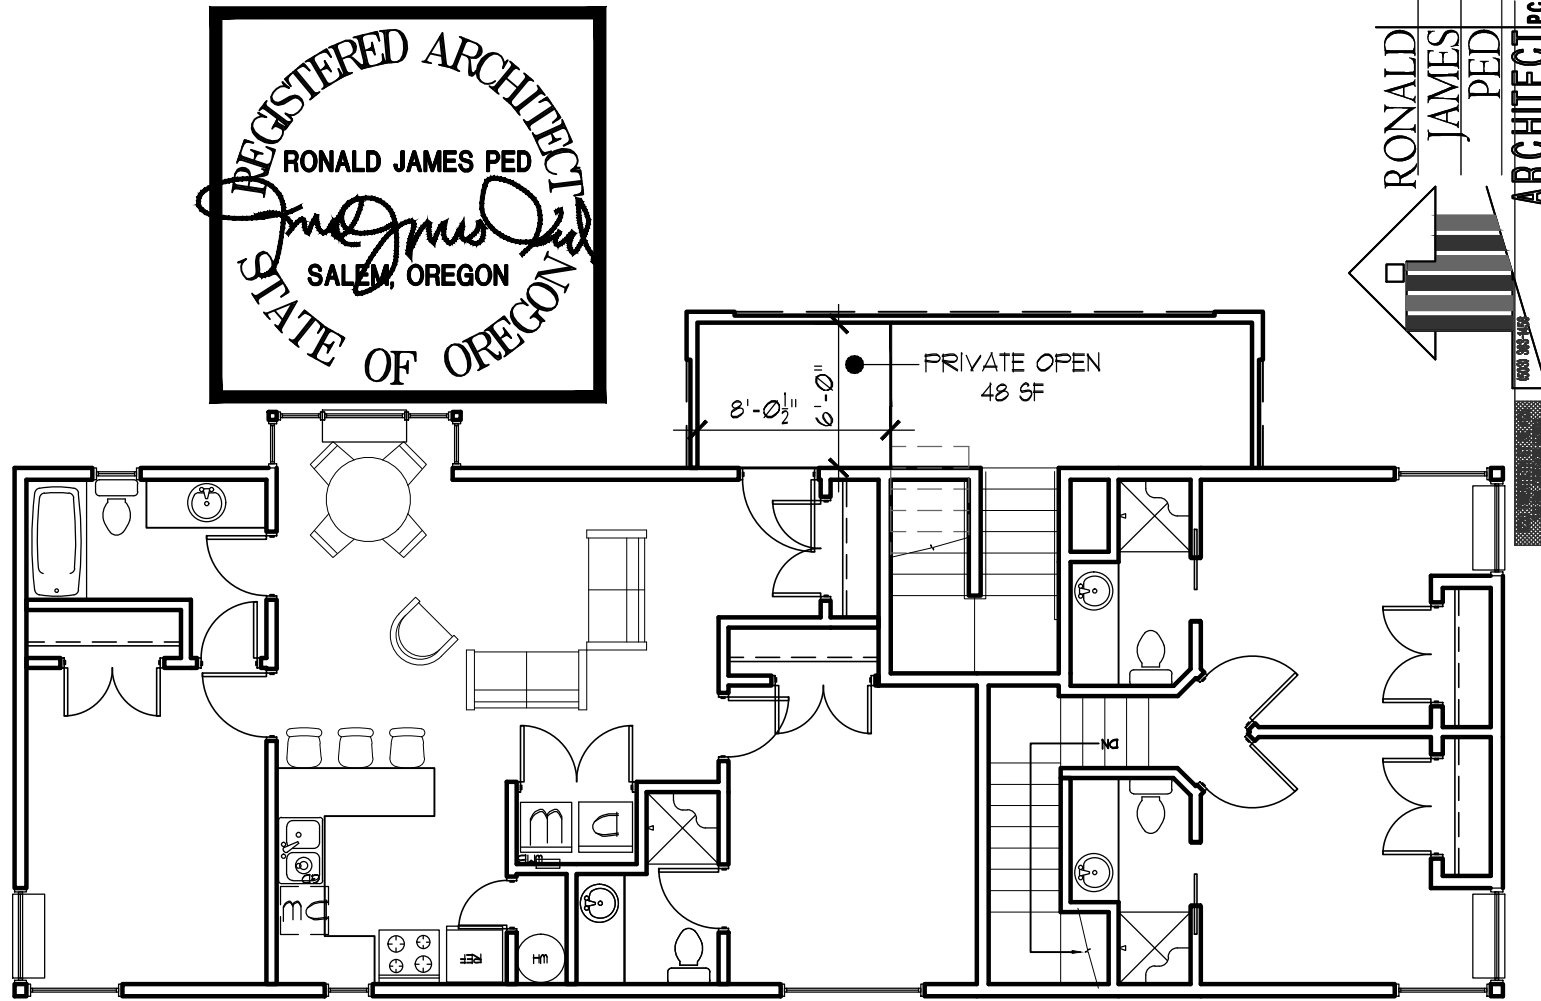

B THIRD FLOOR PLAN
SCALE : 1/8" = 1'-0"

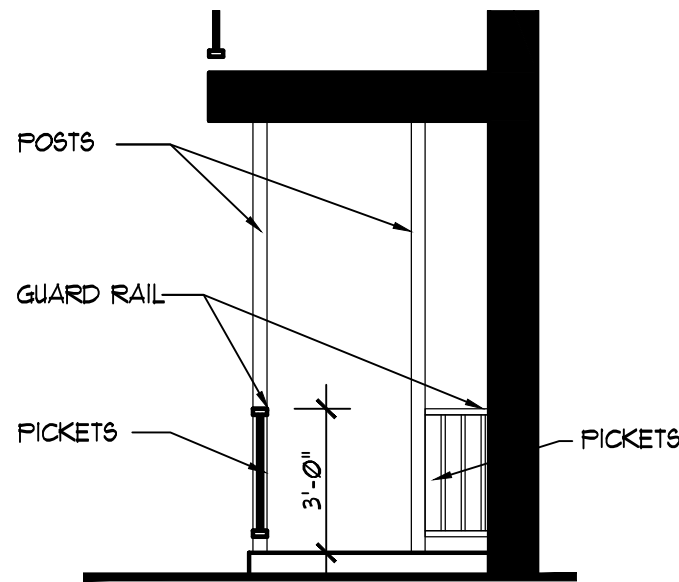

1 DTL ELEVATION
SCALE : 1/4" = 1'-0"

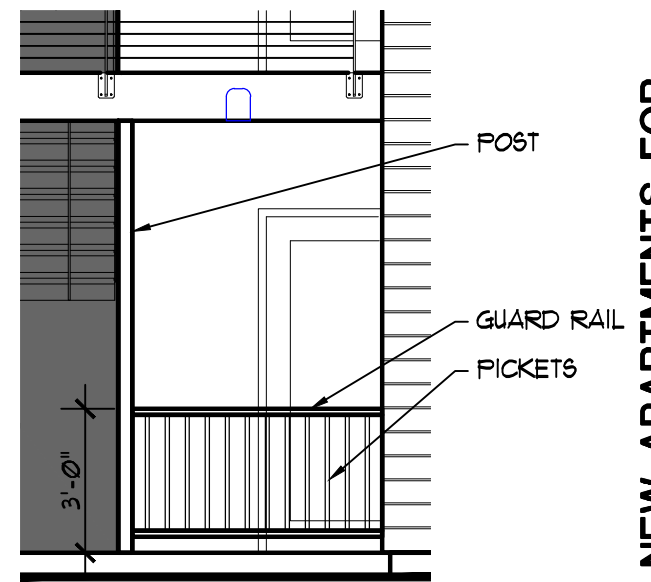

2 DTL ELEVATION
SCALE : 1/4" = 1'-0"

NEW APARTMENTS FOR:
SERVANDO GARCIA
17th and OAK, SALEM OR 97301

DATE: 02-07-2024
DRAWN: AK
JOB NO.: 2159

SPR-8A

