


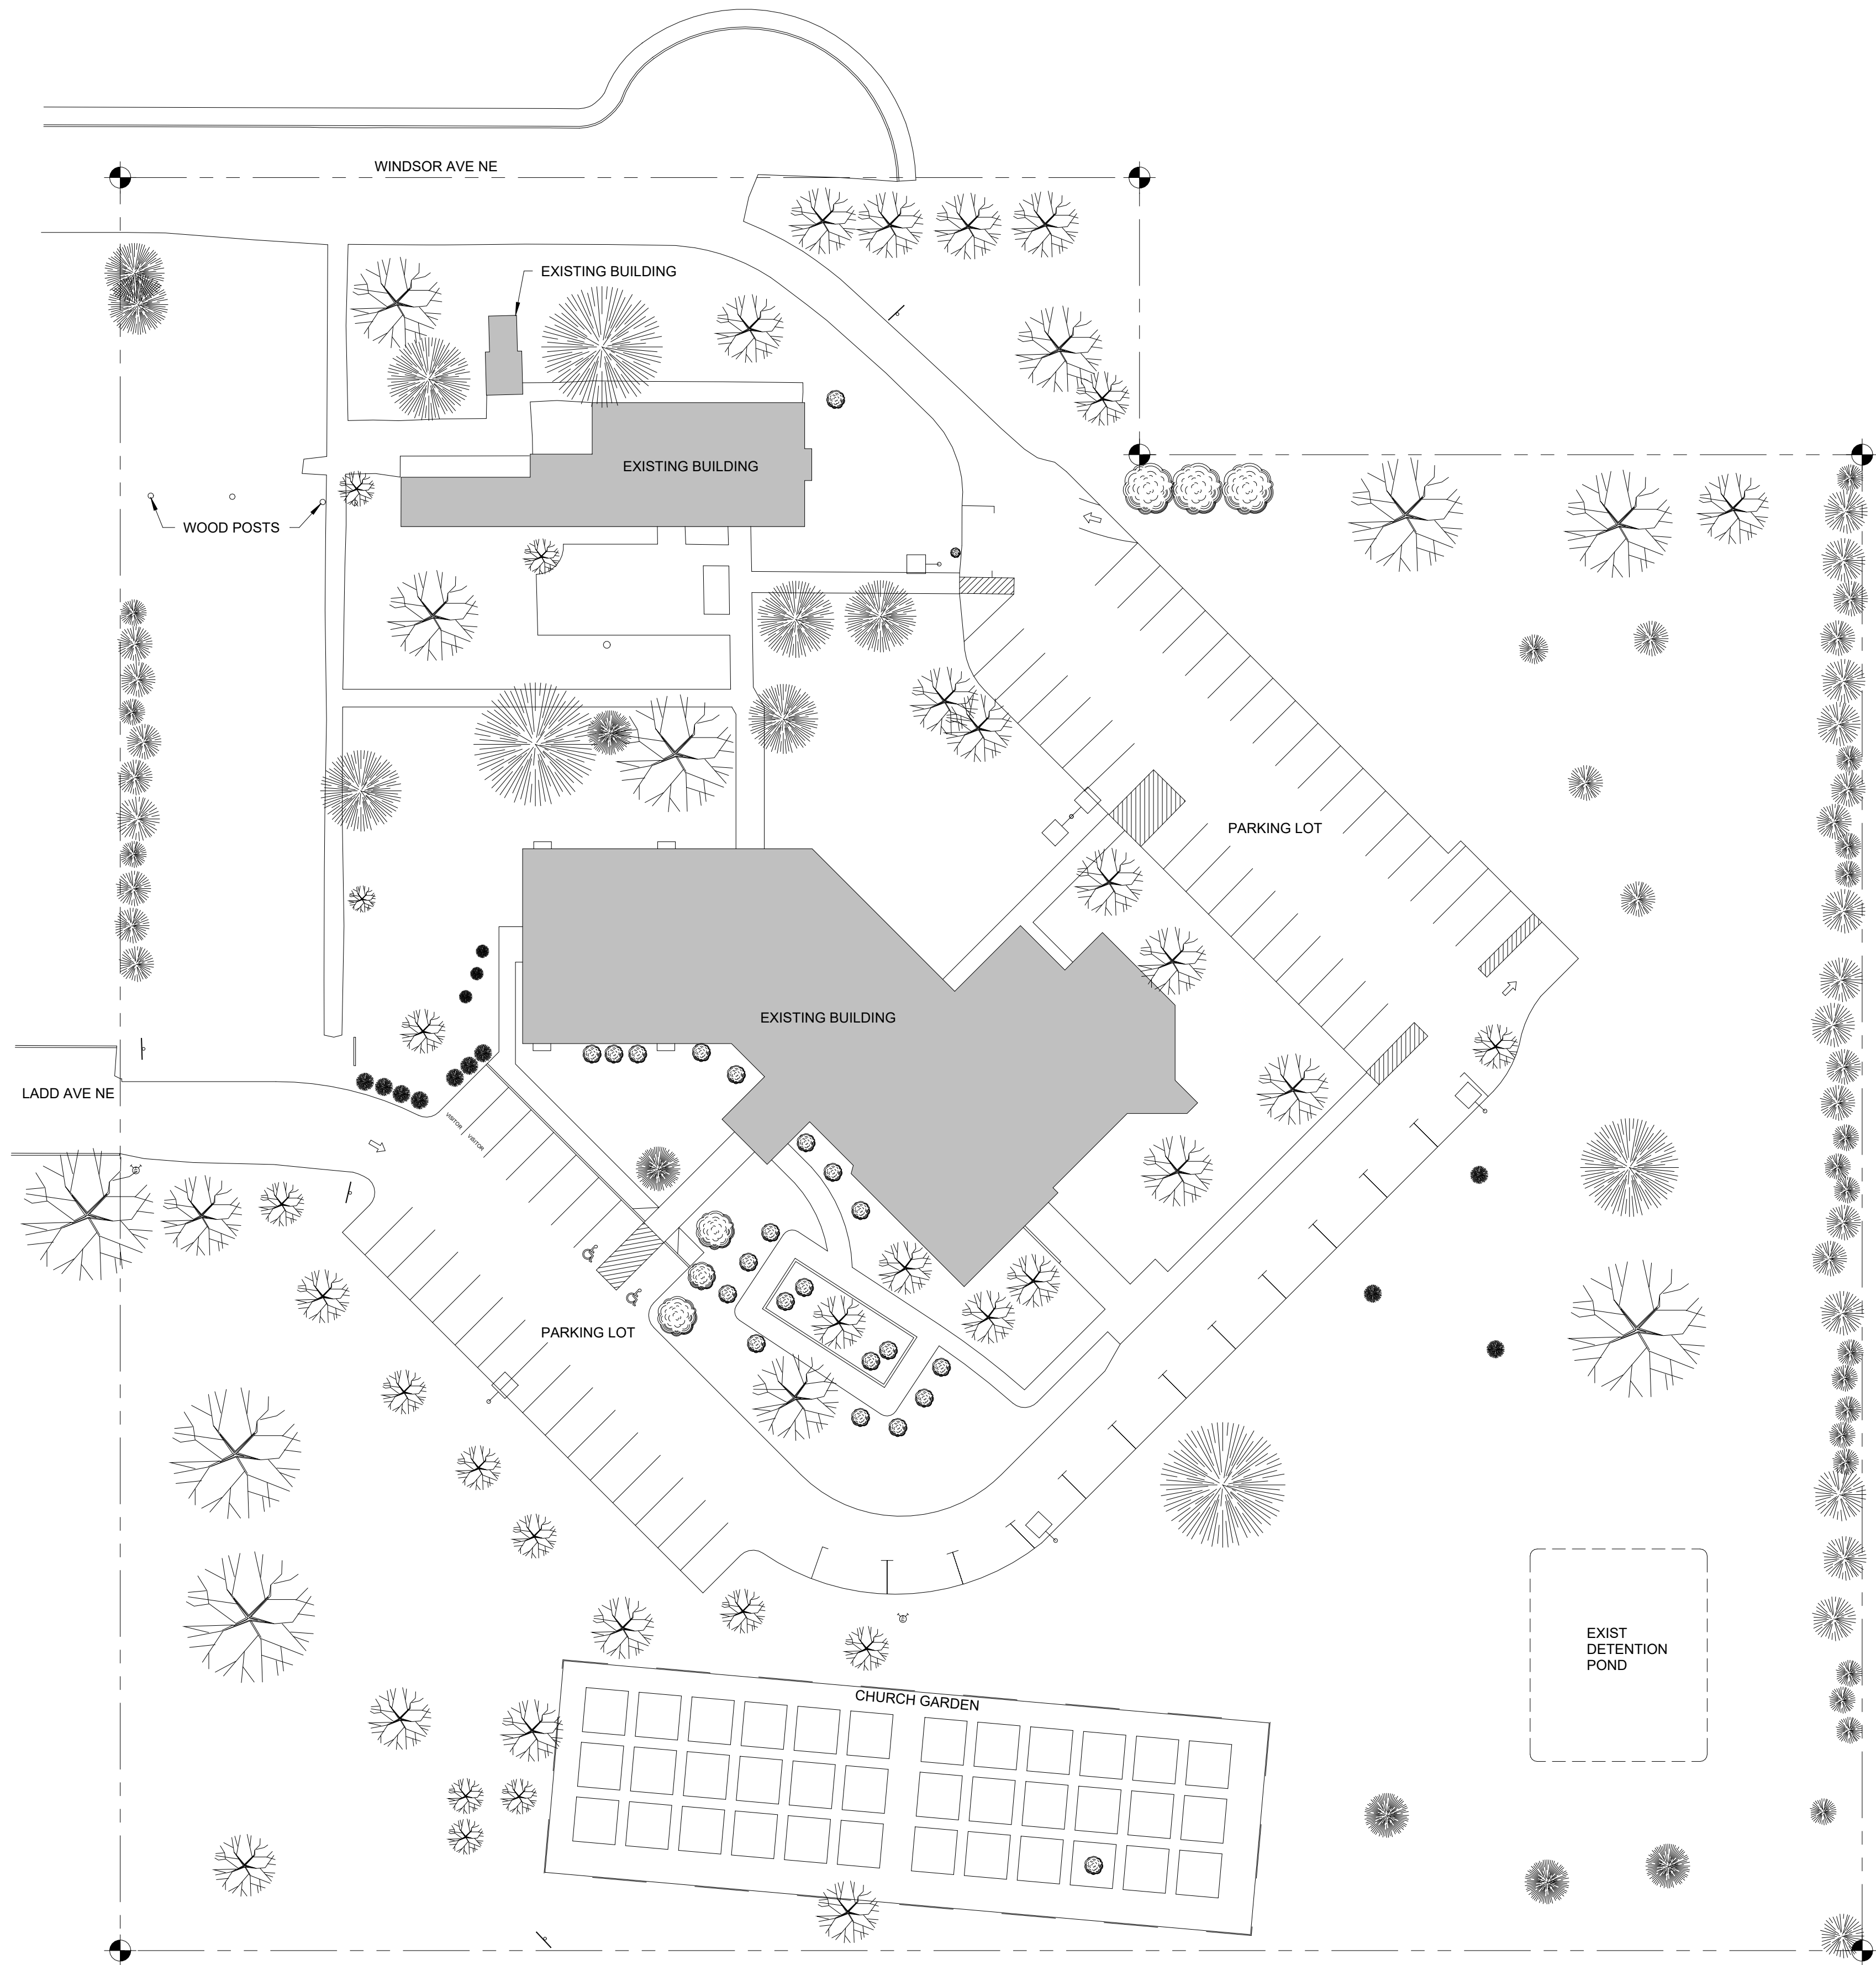

SITE PLAN-EXISTING CONDITIONS

1" = 30'-0"

CARLSON
VEIT
JUNGE
ARCHITECTS PC

ARCHITECTURE • INTERIOR DESIGN
WWW.CARLSONVEIT.COM 3095 RIVER RD N. SALEM, OR 97303

PRELIMINARY

NOT FOR CONSTRUCTION

PRELIMINARY DATE:

11-29-23

project: ST. TIMOTHY'S EPISCOPAL CHURCH -

3295 Ladd Ave NE,
Salem, OR 97301

consultants:

revisions:

date: Issue Date
project: 00622
drawn by: Author
checked by: AF
copyright © 2023
Carlson Veit Junge Architects PC

SITE PLAN -
EXISTING

sheet: A-100

of: