



SITE SUMMARY

17th and OAK SALEM OREGON 97301
TAX ACCOUNT: 568581
TAXLOT NUMBER: 073W26CD04401
ZONING: RM2- MULTIPLE FAMILY RESIDENTIAL 2
NEW BUILDING HEIGHT: 34'
ACRES: 16,310 SF (.31 AC) - 100%
PROPOSED LANDSCAPE: 6,477 SF - 39.5%
NEW BUILDINGS FOOTPRINTS (3 Bldgs, 12 UNITS): 2,896.5 SF - 17.7%
HARD SURFACE: 6,996.5 SF - 42.7%
TOTAL IMPERVIOUS (Bldgs + Ovrhngs + Surf)= **14,255 SF** SEE: SPR-11



PARKING

12 UNITS X 1.75 = 21 MAX PARKING ALLOWED (PER TABLE 806-1)
12 PARKING SPACES PROVIDED - **COMPLIES**

DRAWING INDEX

SPR1	PROPOSED SITE PLAN
SPR1A	TREE PROTECTION PLAN
SPR2	EXISTING CONDITIONS PLAN
SPR3	UTILITY PLAN
SPR4	GRADING PLAN
SPR5	LANDSCAPE PLAN
SPR5A	ENLARGED LANDSCAPE PLAN
SPR5B	ENLARGED LANDSCAPE PLAN
SPR5C	LANDSCAPE DETAILS
SPR5D	LANDSCAPE DETAILS
SPR6	DETAILS
SPR7	PLAT PLAN
SPR8	BUILDING ELEVATIONS
SPR8A	FLOOR PLANS
SPR9	OPEN SPACE PLAN
SPR10	SITE SAFETY AND SECURITY PLAN
SPR11	IMPERVIOUS PLAN

REV 1 - 04.09.24
REV 2 - 05.24.24
REV 3 - 07.09.24

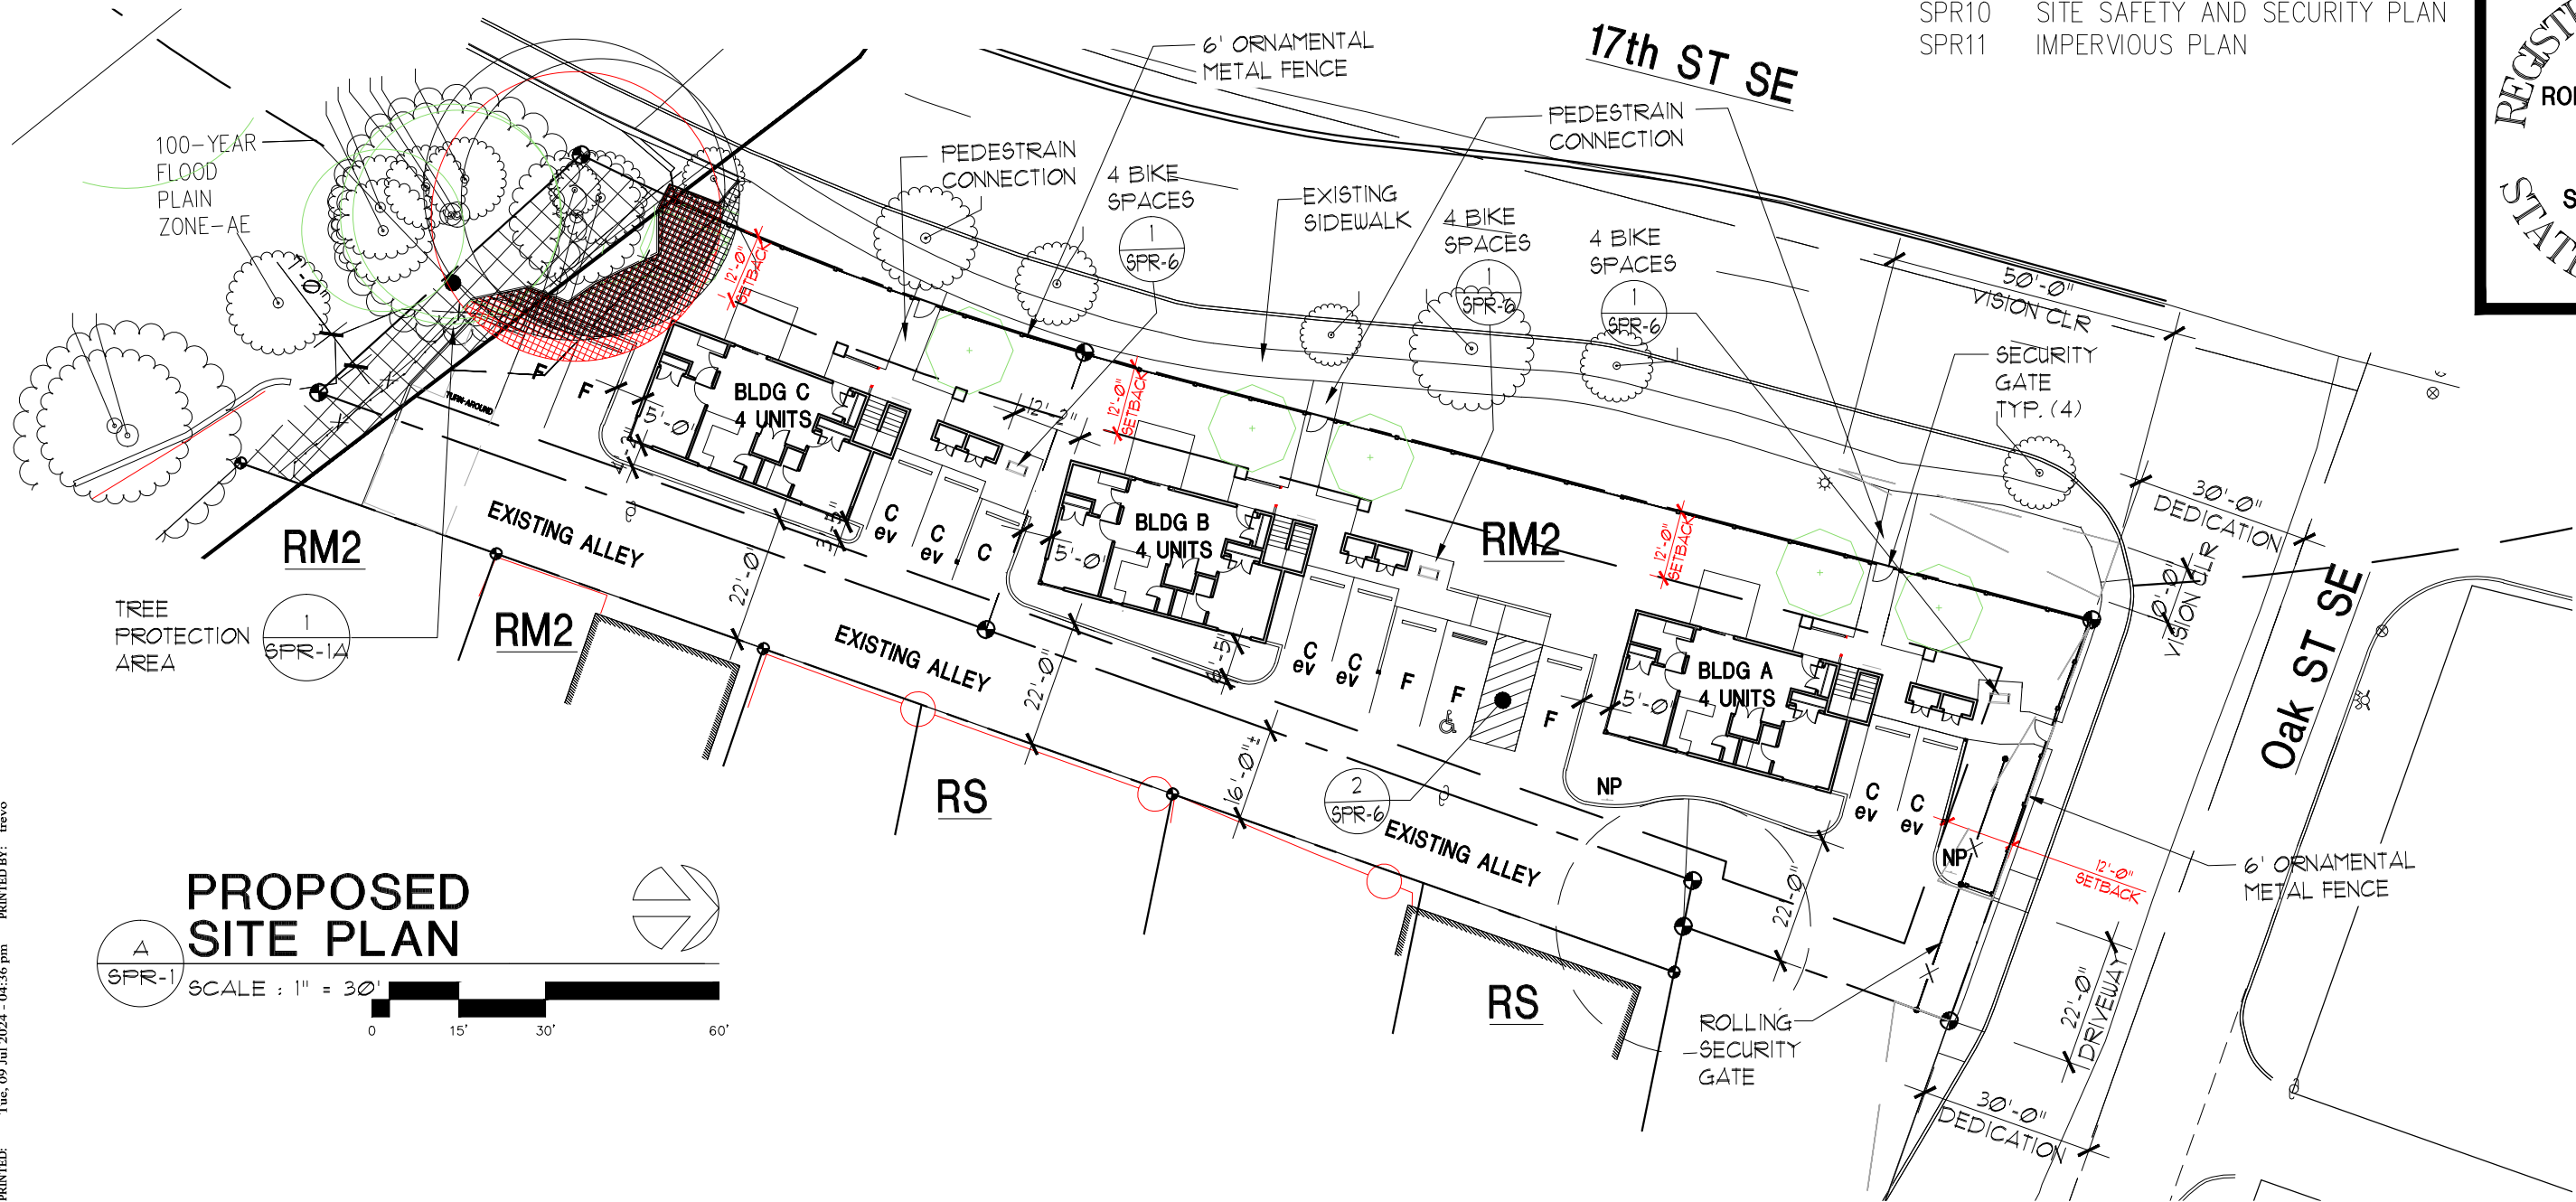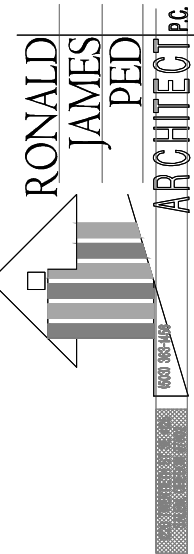

NEW APARTMENTS FOR:
SERVANDO GARCIA
17th and OAK, SALEM OR 97301

DATE: 02-07-2024
DRAWN: TB
JOB NO.: 2159

SPR-1