
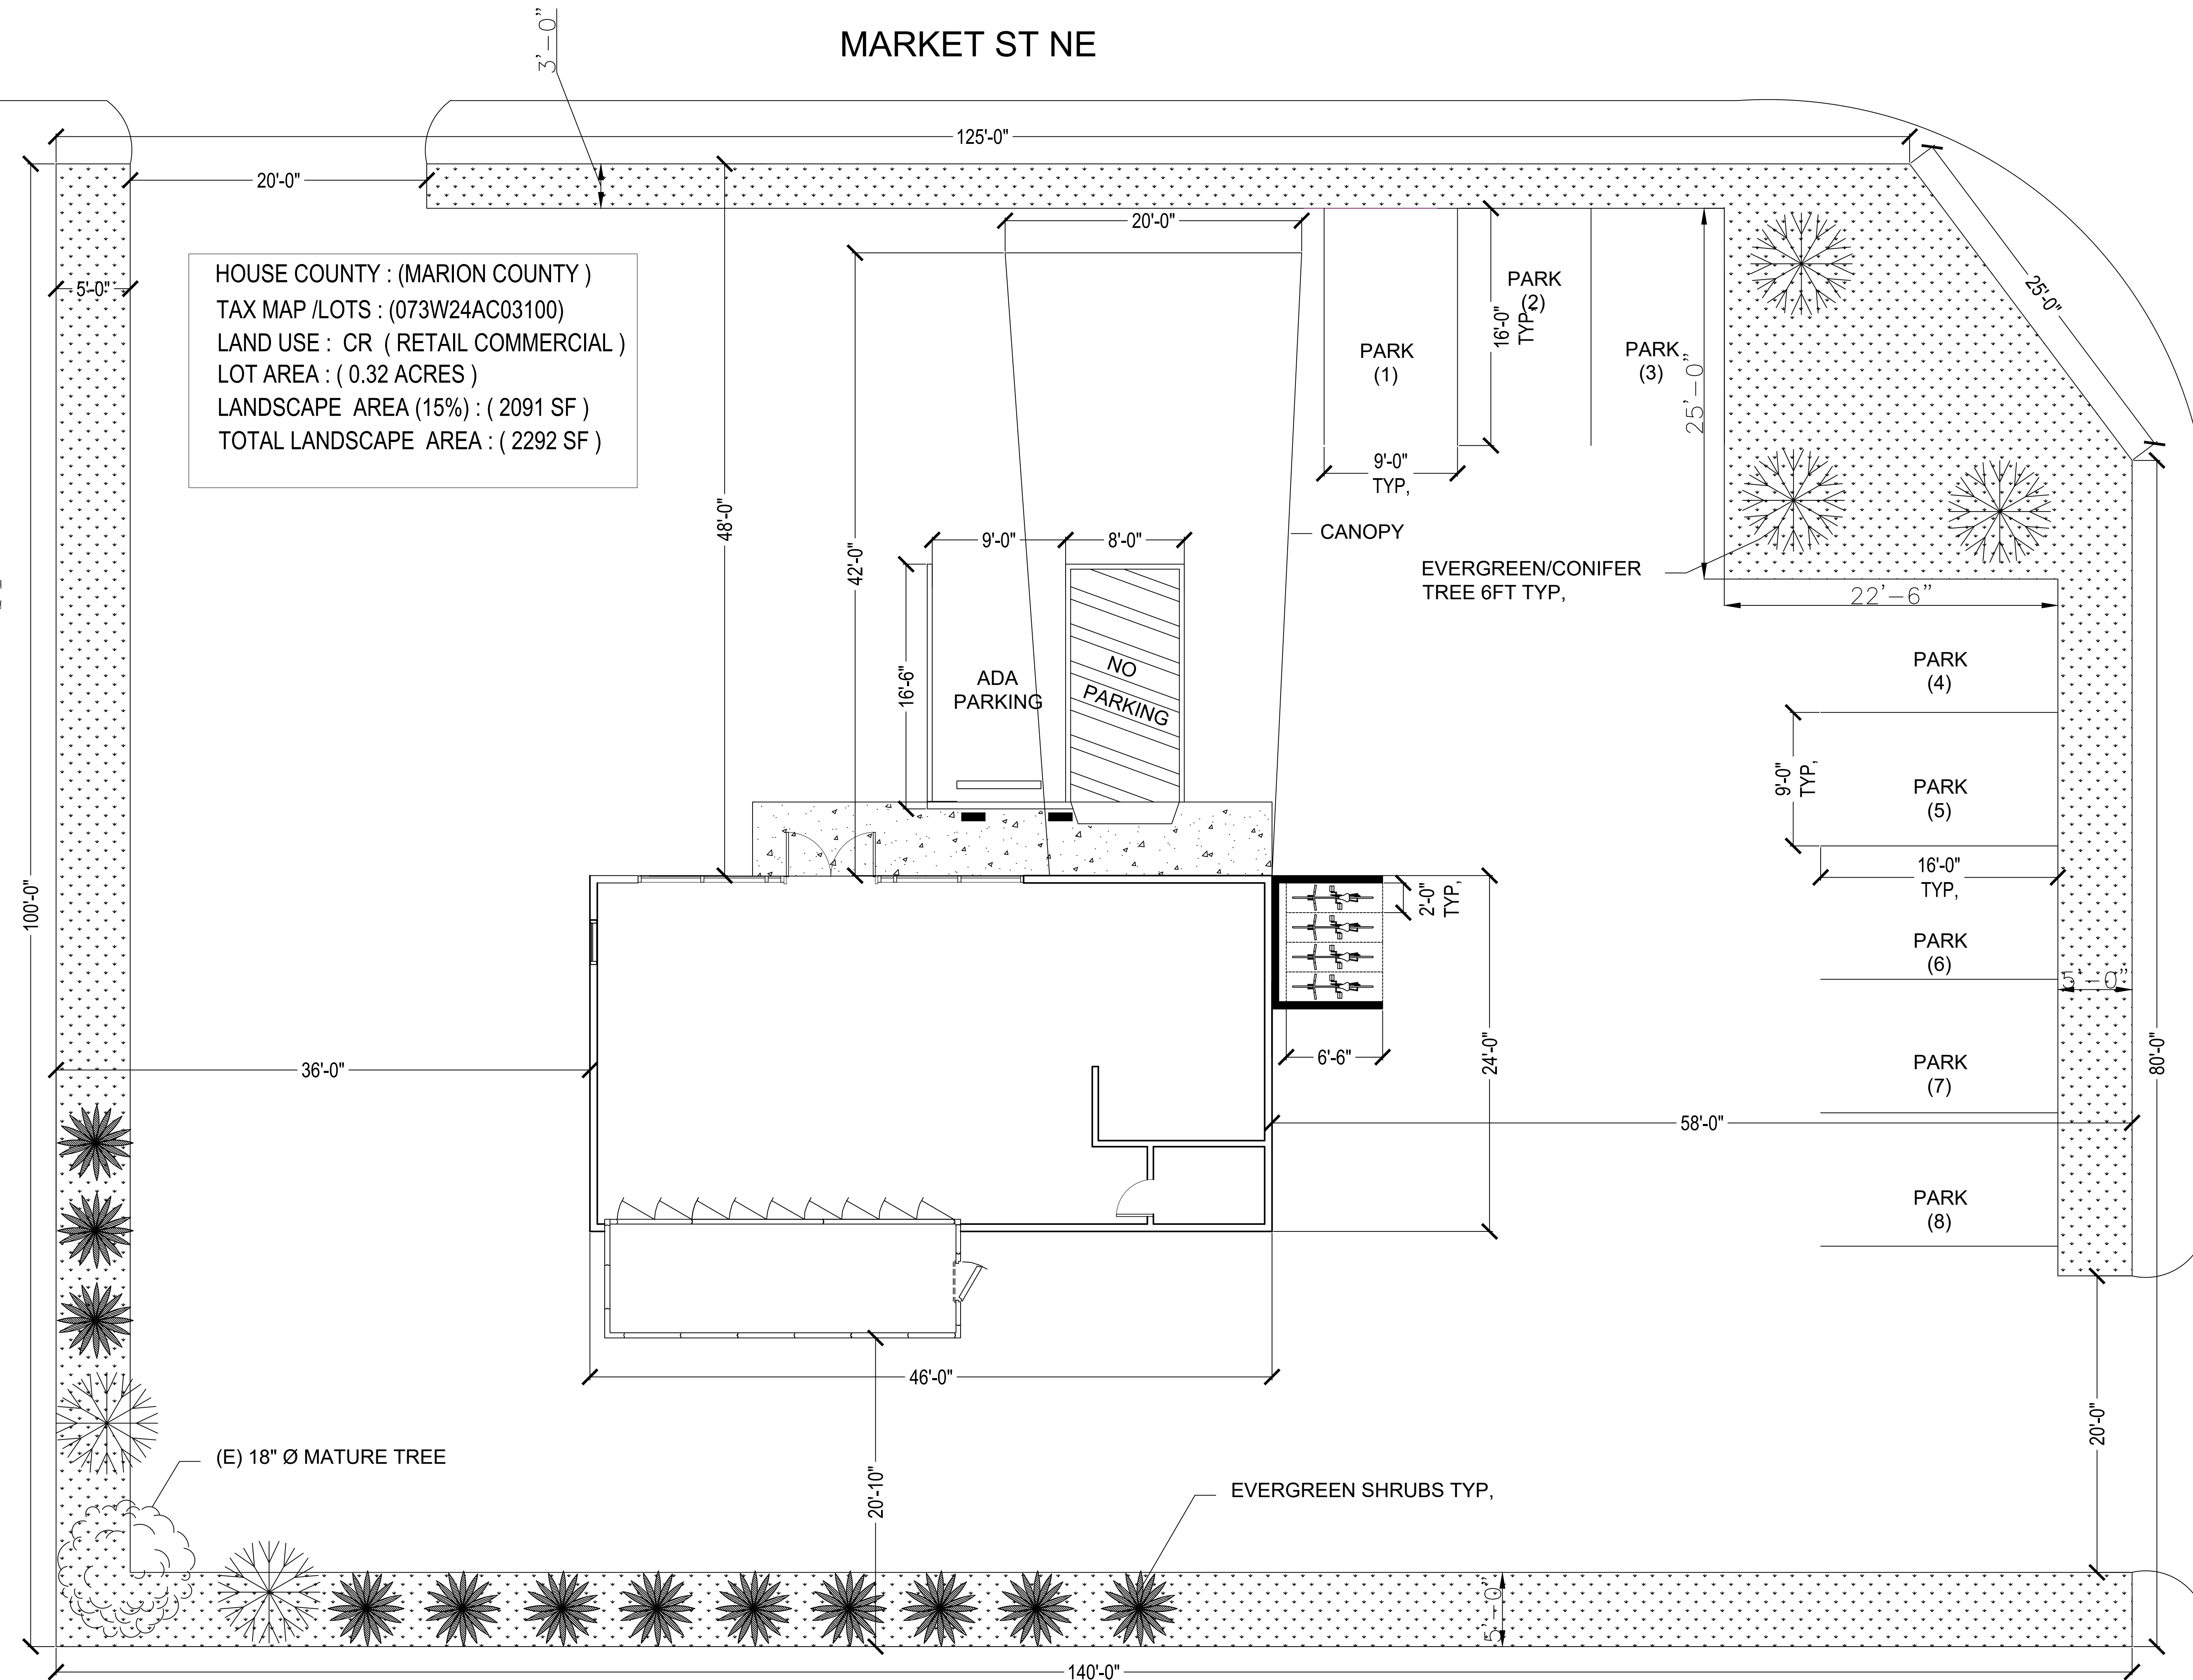


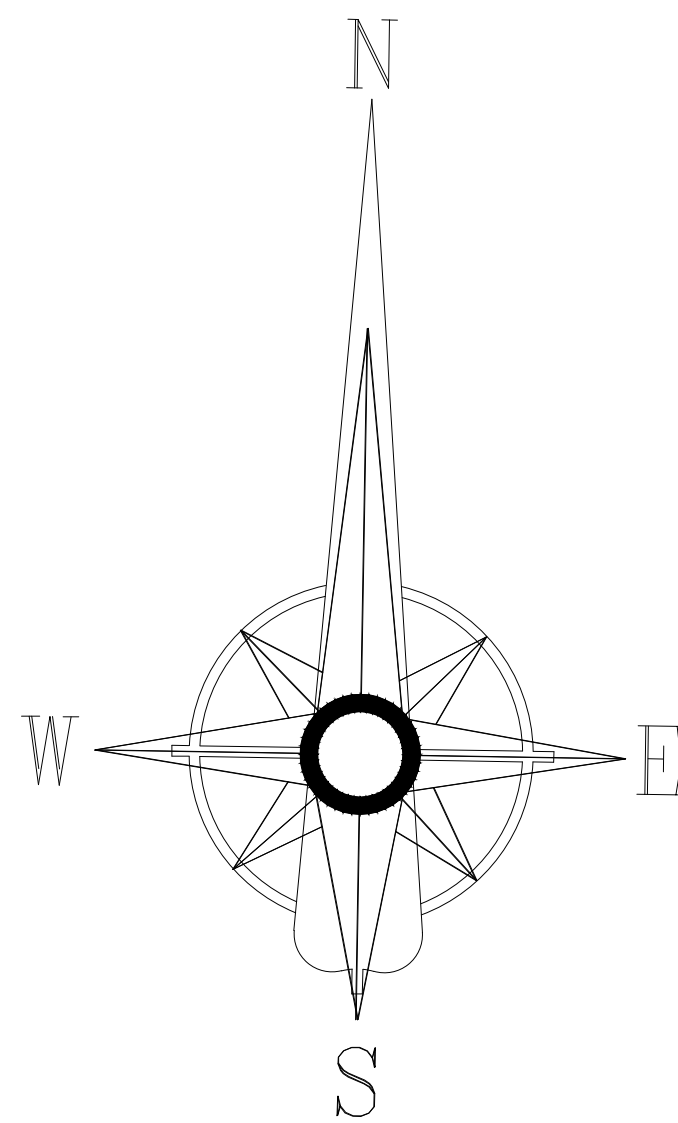

HOUSE COUNTY : (MARION COUNTY)
TAX MAP /LOTS : (073W24AC03100)
LAND USE : CR (RETAIL COMMERCIAL)
LOT AREA : (0.32 ACRES)
LANDSCAPE AREA (15%) : (2091 SF)
TOTAL LANDSCAPE AREA : (2292 SF)

(E) 18" Ø MATURE TREE

EVERGREEN SHRUBS TYP,

EVERGREEN/CONIFER
TREE 6FT TYP,

CANOPY

PARK
(1)
9'-0"
TYP,

PARK
(2)
16'-0"
TYP,

PARK
(3)
25'-0"
TYP,

PARK
(4)
9'-0"
TYP,

PARK
(5)
16'-0"
TYP,

PARK
(6)
9'-0"
TYP,

PARK
(7)
9'-0"
TYP,

PARK
(8)
9'-0"
TYP,

1

SITE PLAN VIEW

Scale: 3/16" = 1'-0"

DRAWING FILE:	AA
DRAWN BY:	AA
CHECKED BY:	AA
DATE:	04/07/2024
REVISION 1:	DATE:
REVISION 2:	DATE:
SCALE:	