


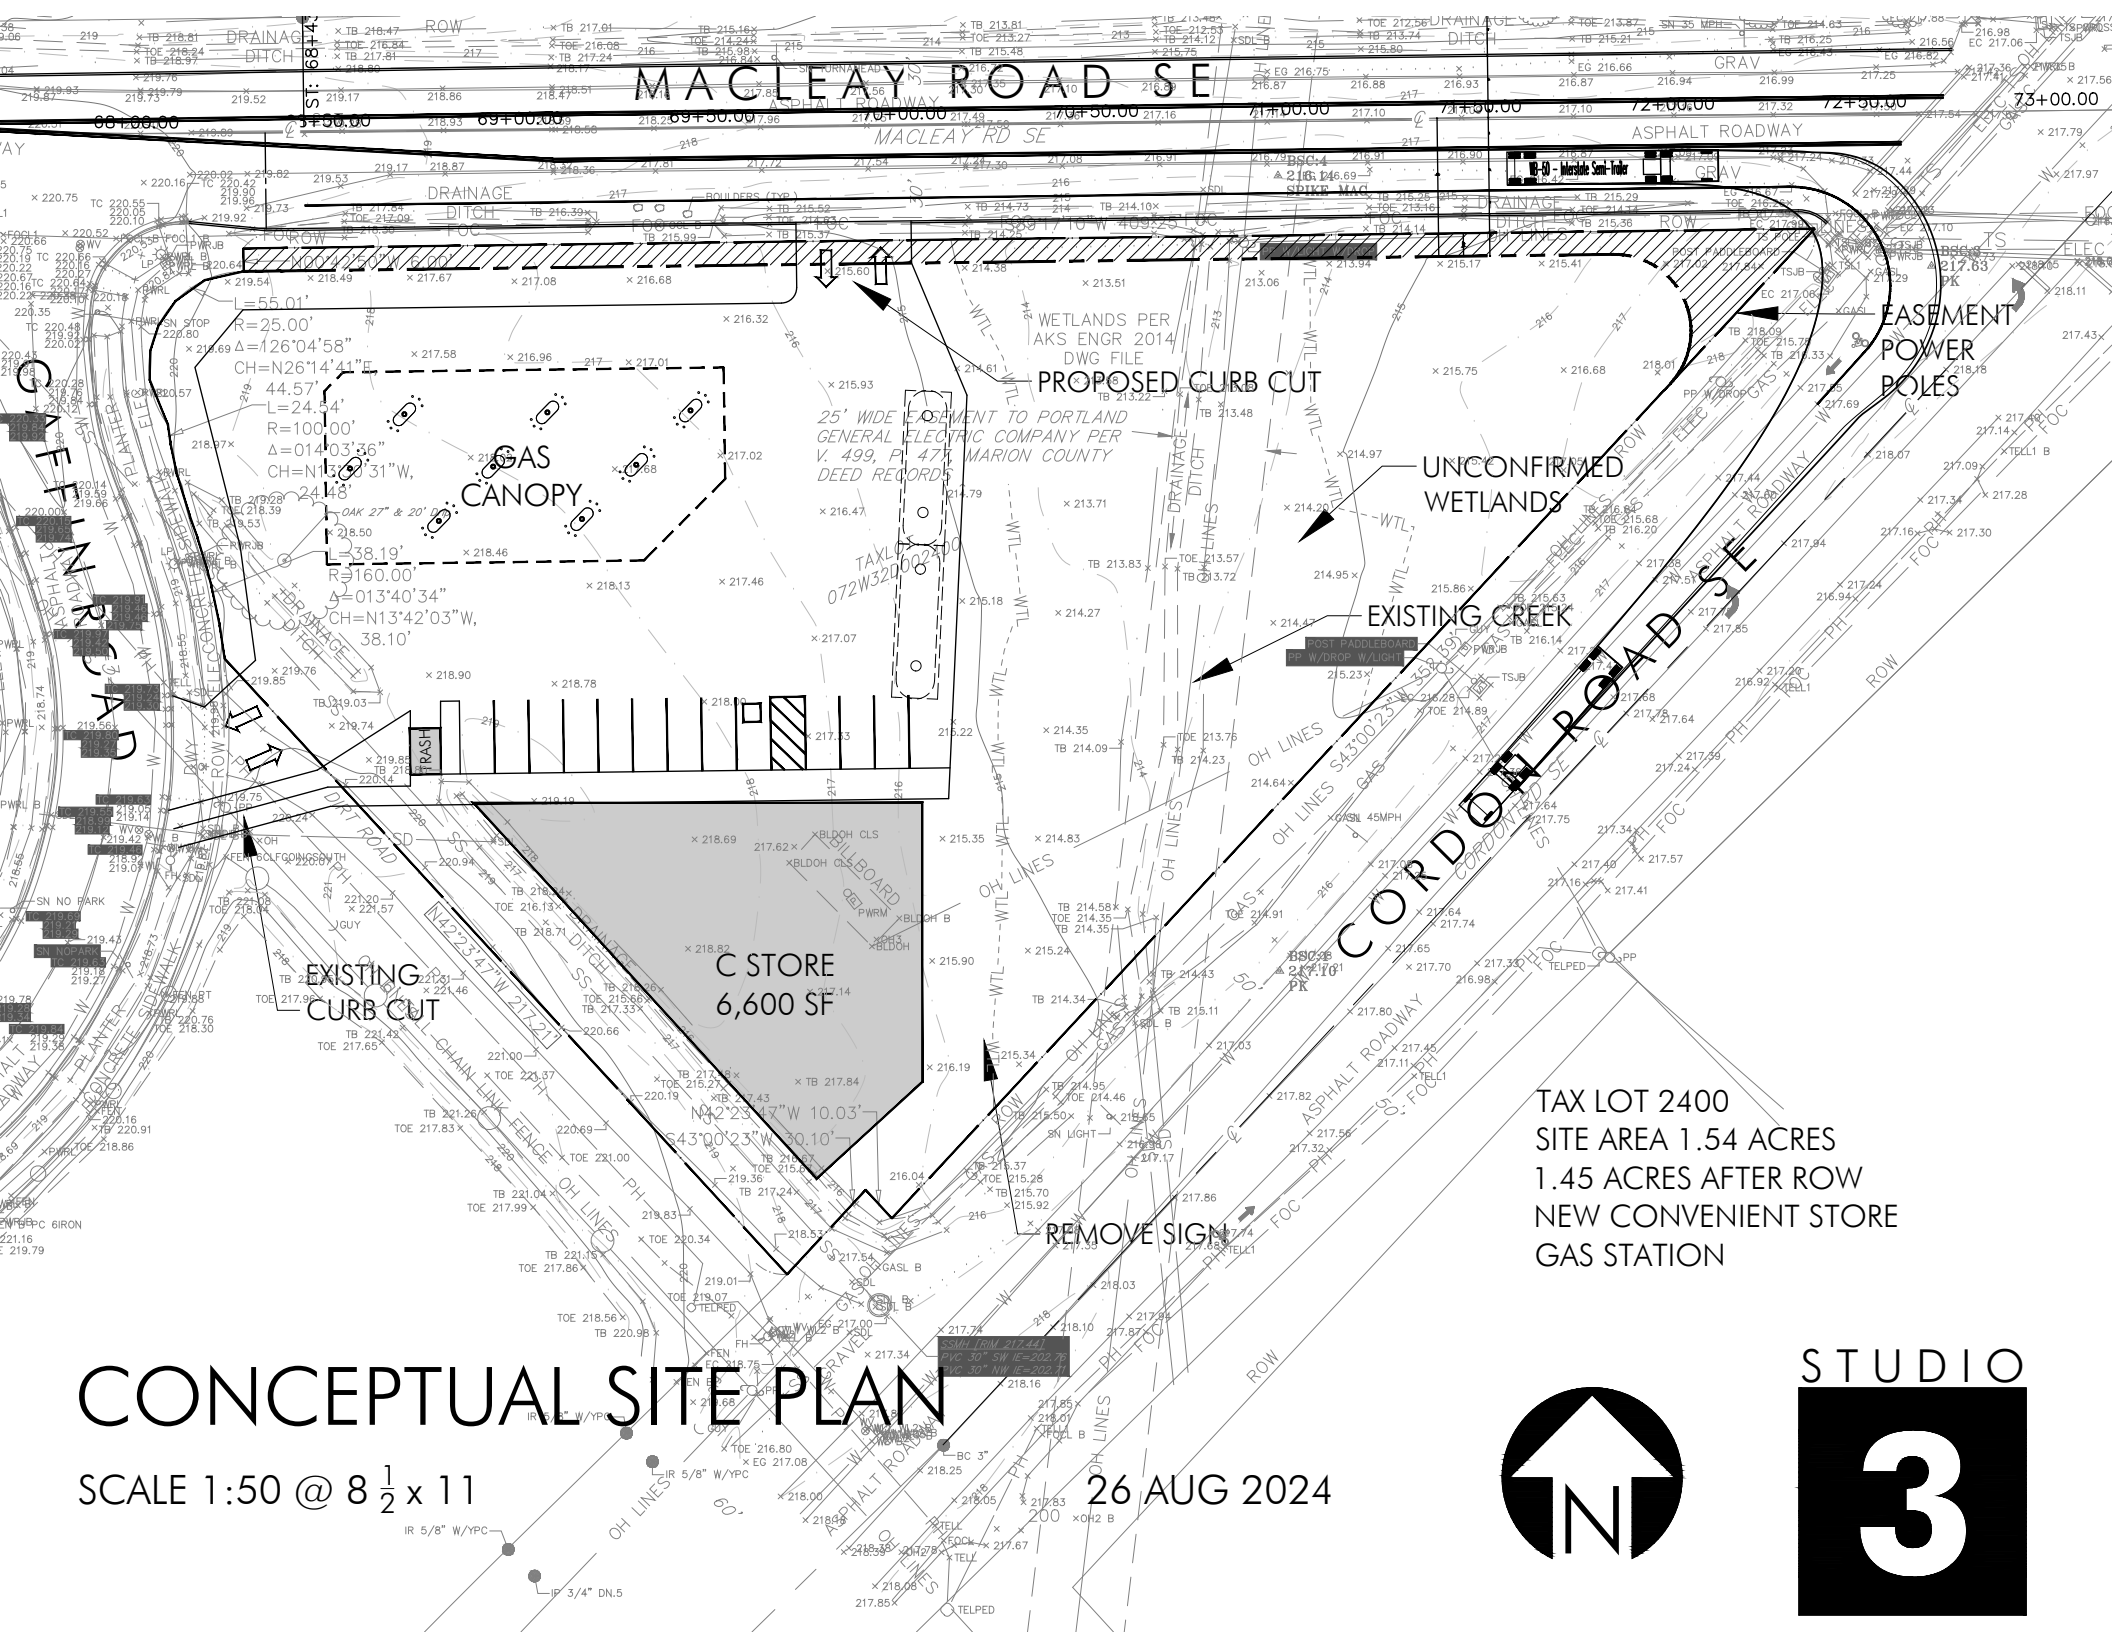

CONCEPTUAL SITE PLAN

SCALE 1:50 @ 8 1/2 x 11

26 AUG 2024

