



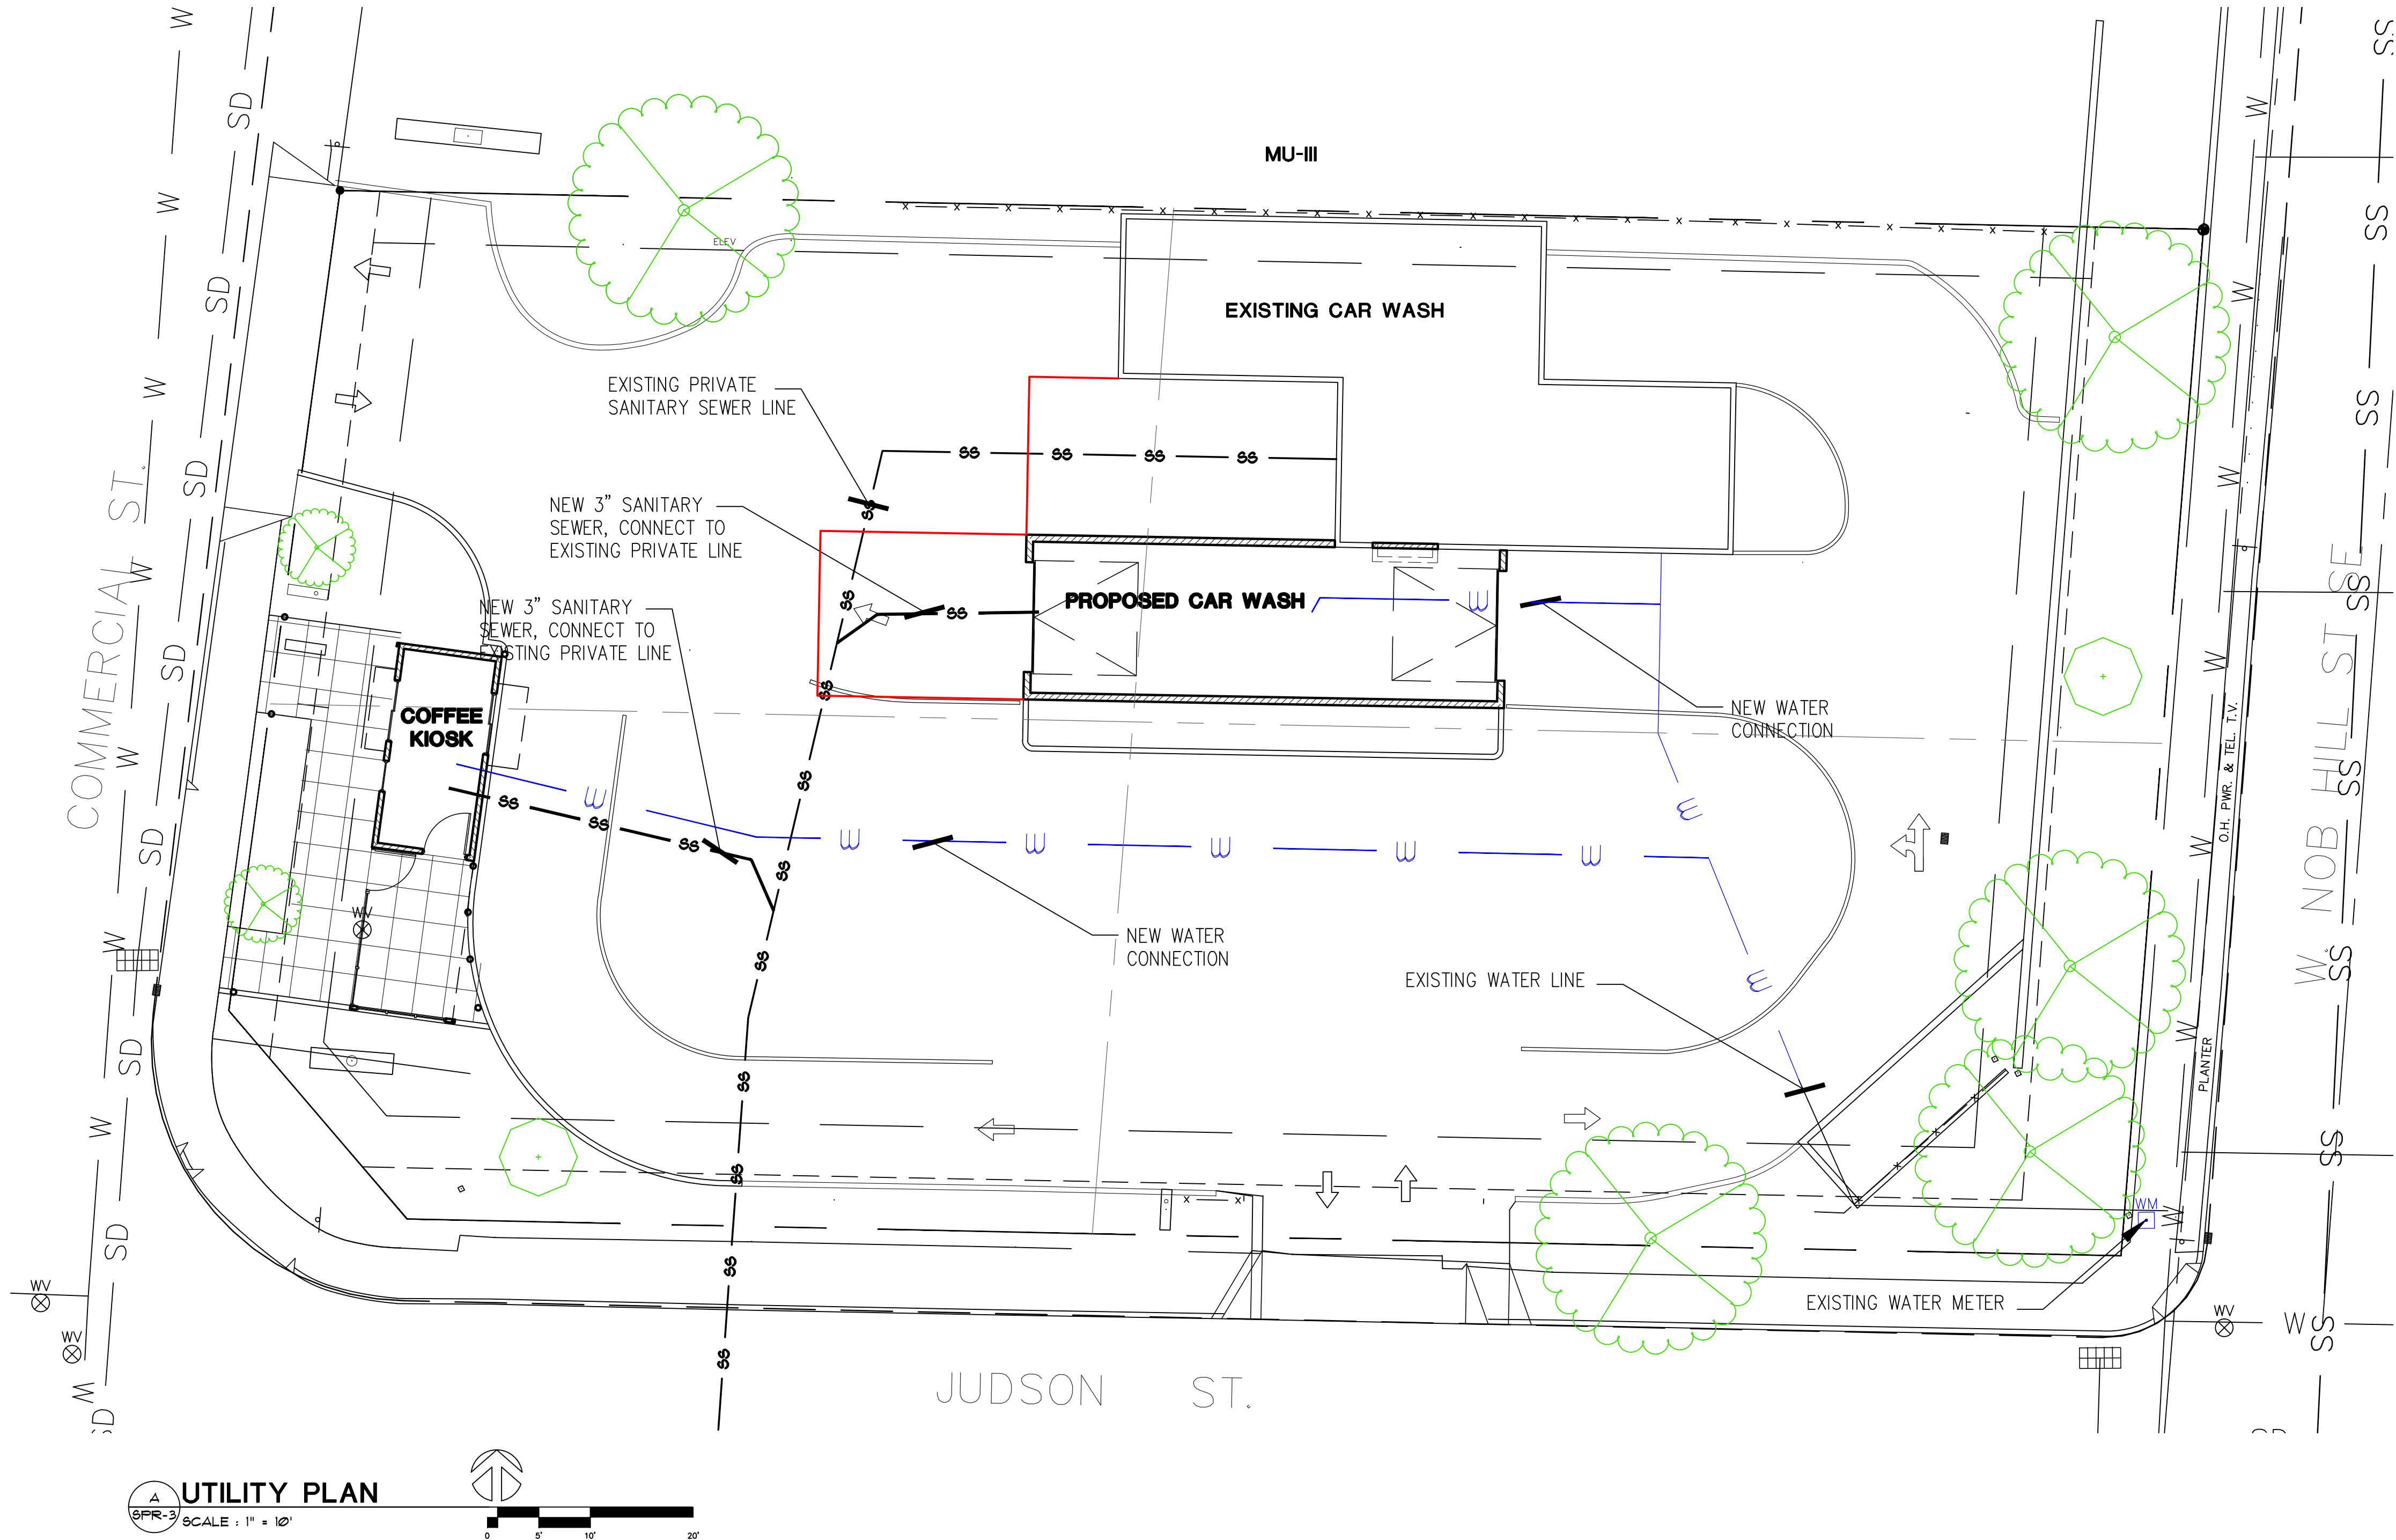



UTILITY PLAN
SCALE: 1" = 10'

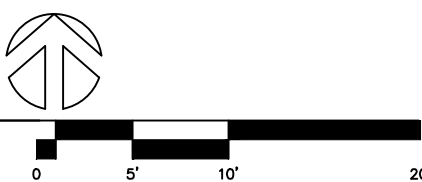

SITE SUMMARY

2390 COMMERCIAL ST SE, SALEM OREGON 97302
TAX ACCOUNT: 565624
TAXLOT NUMBER: 0T3W34CA03300
ZONING: MU-III - MIXED USE III
NEW BUILDING HEIGHT: 24'
ACRES: 18,121 SF (.42 AC)

- 100%

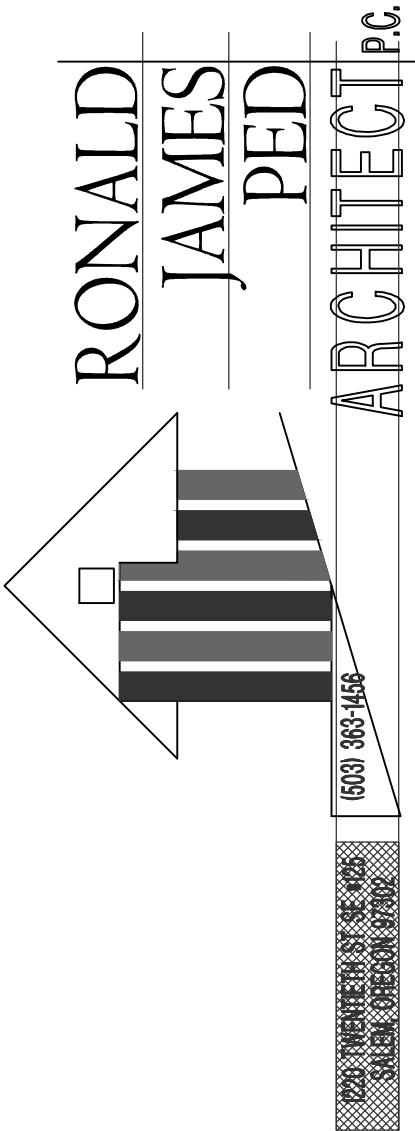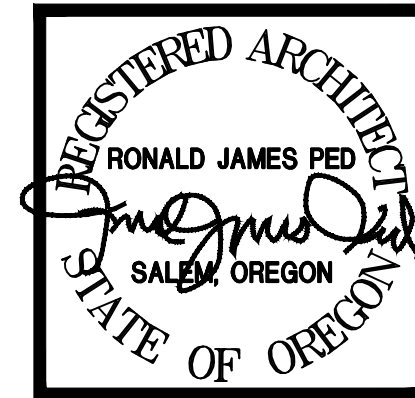

NEW COFFEE KIOSK AND CAR WASH
BIG RED CAR WASH
2390 COMMERCIAL ST SE, SALEM, OR 97302

DATE: 23 APR 2024
DRAWN: TS
JOB NO.: 2357

SPR-3