


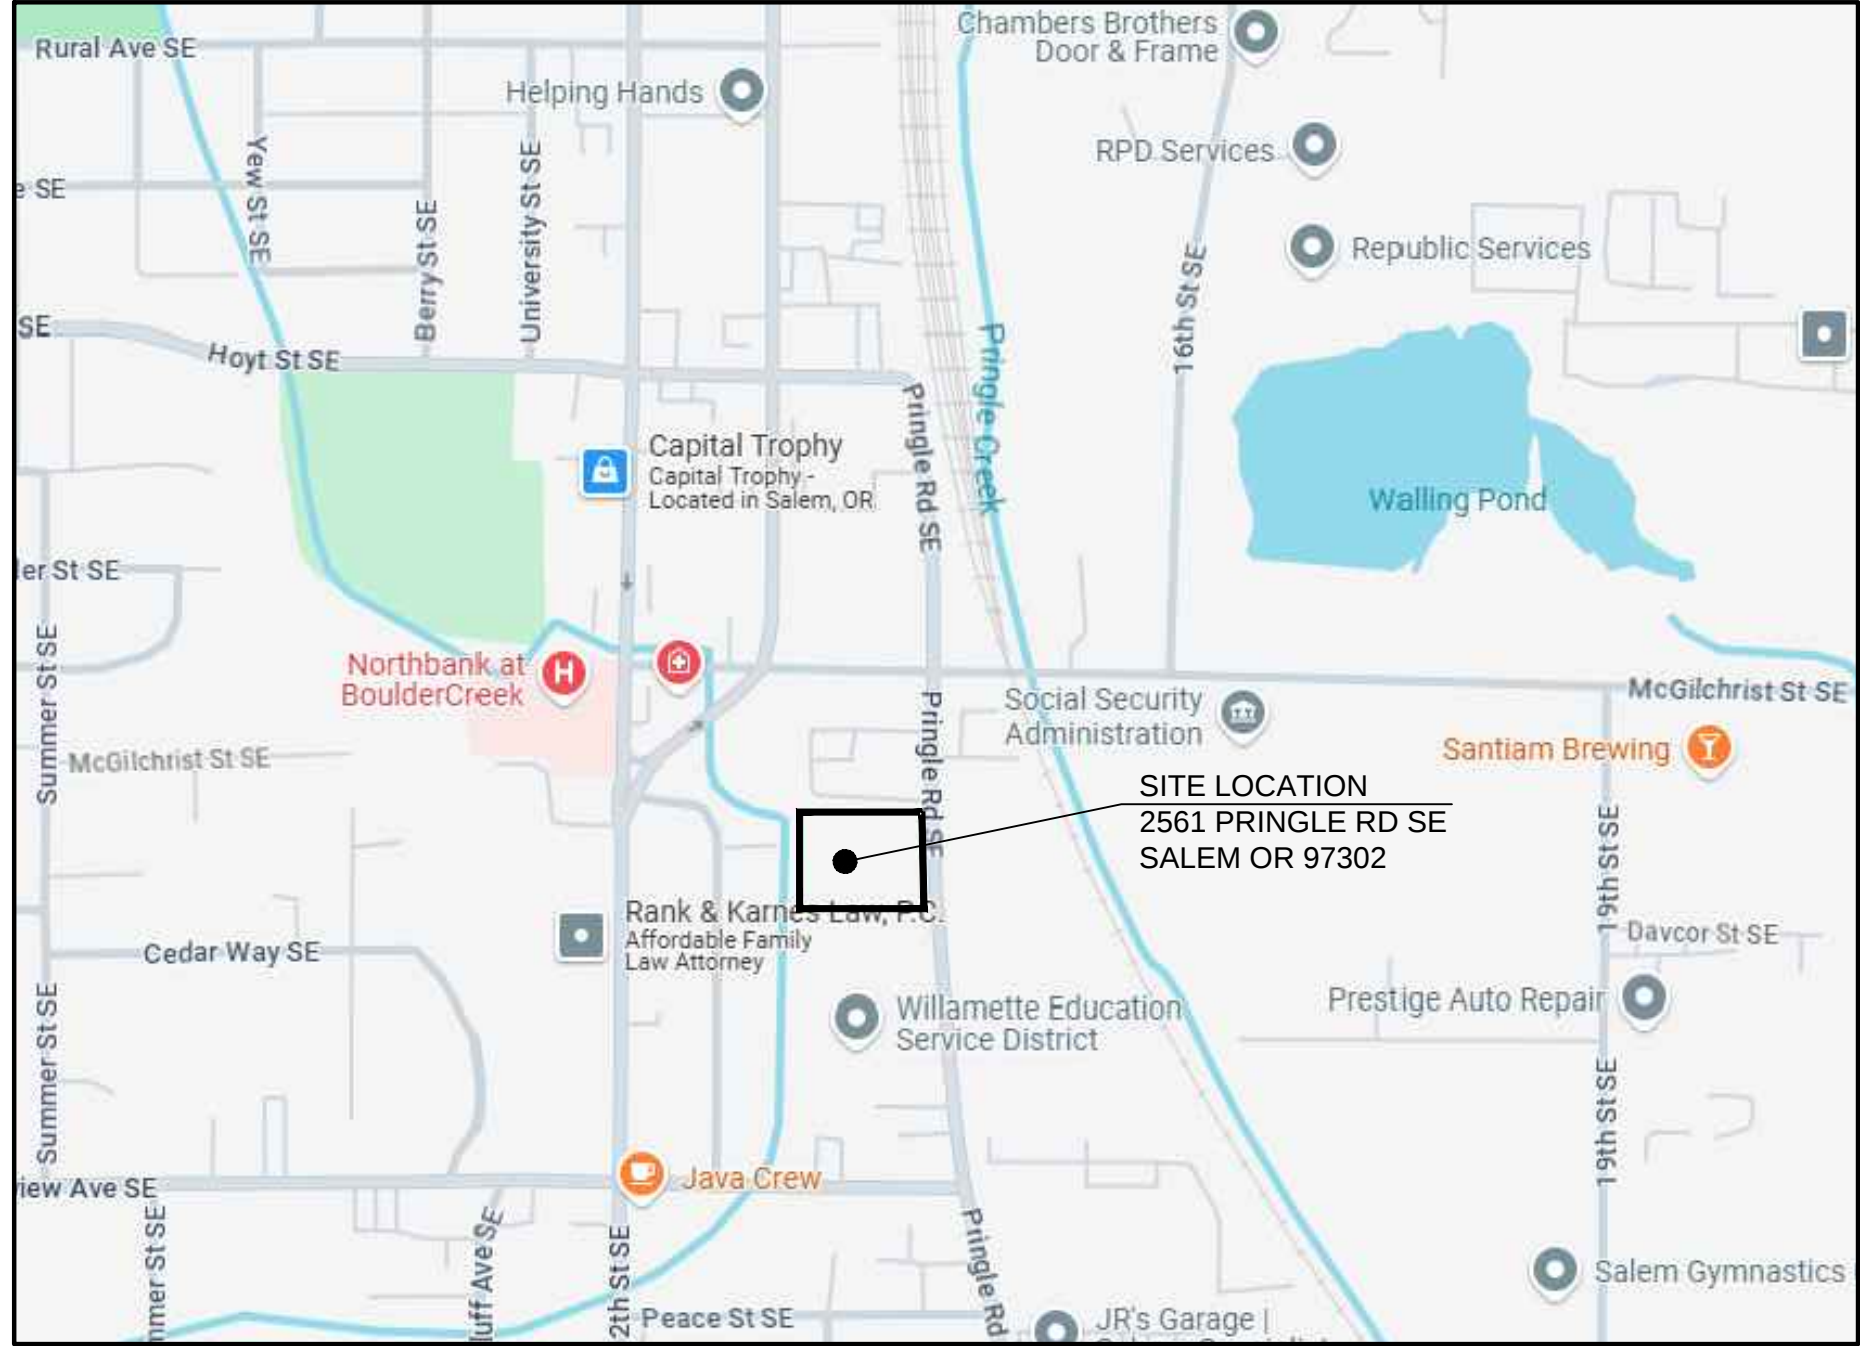

VICINITY MAP
NTS

SITE SUMMARY

2561 PRINGLE RD SE, SALEM OREGON 97302
TAX ACCOUNT: 527957
TAXLOT NUMBER: 073W35CC01200
ZONING: IC - INDUSTRIAL COMMERCIAL
ACRES: 76,818 SF (1.76 AC)


NO SITE IMPROVEMENTS PROPOSED

BUILDING SUMMARY

SUITE AREA: 14,000
CONSTRUCTION TYPE: III-B
OCCUPANCY GROUP: B
SPRINKLER: NONE


DRAWING INDEX

SPR1 PROPOSED SITE PLAN

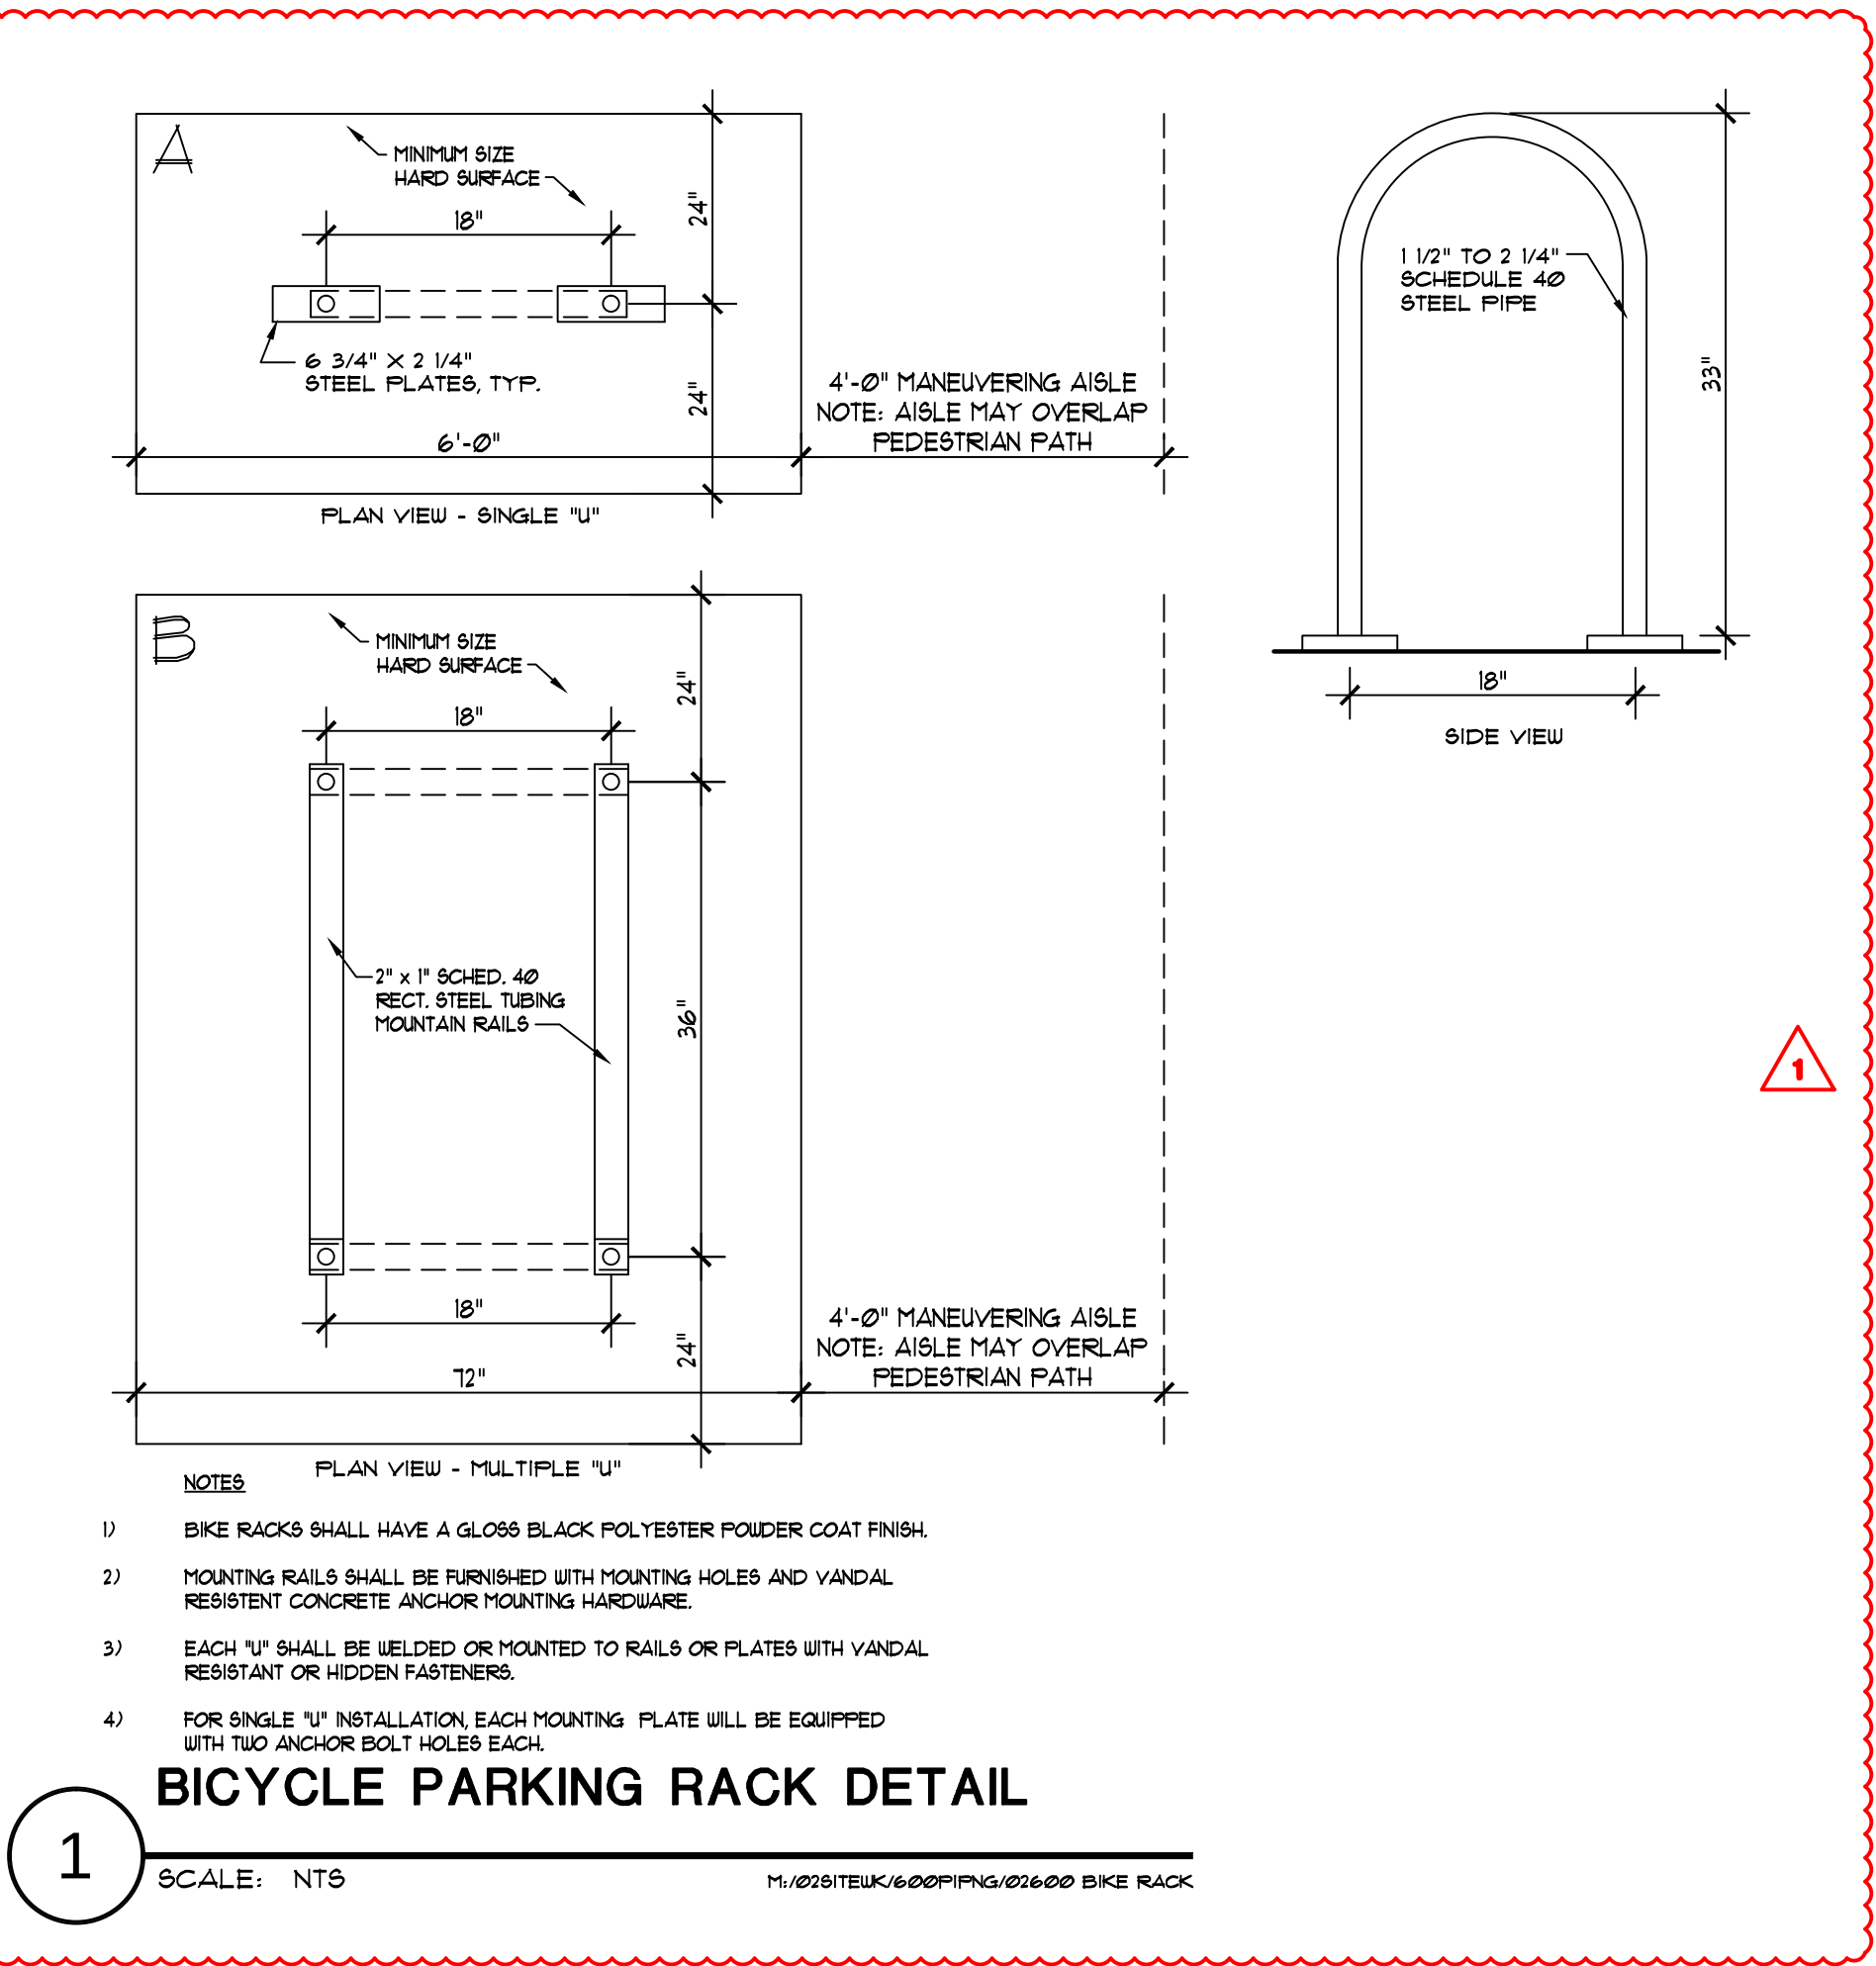

TRAINING FACILITY FOR MARION BERRIES BASEBALL

2561 PRINGLE RD SE, SALEM OR 97302

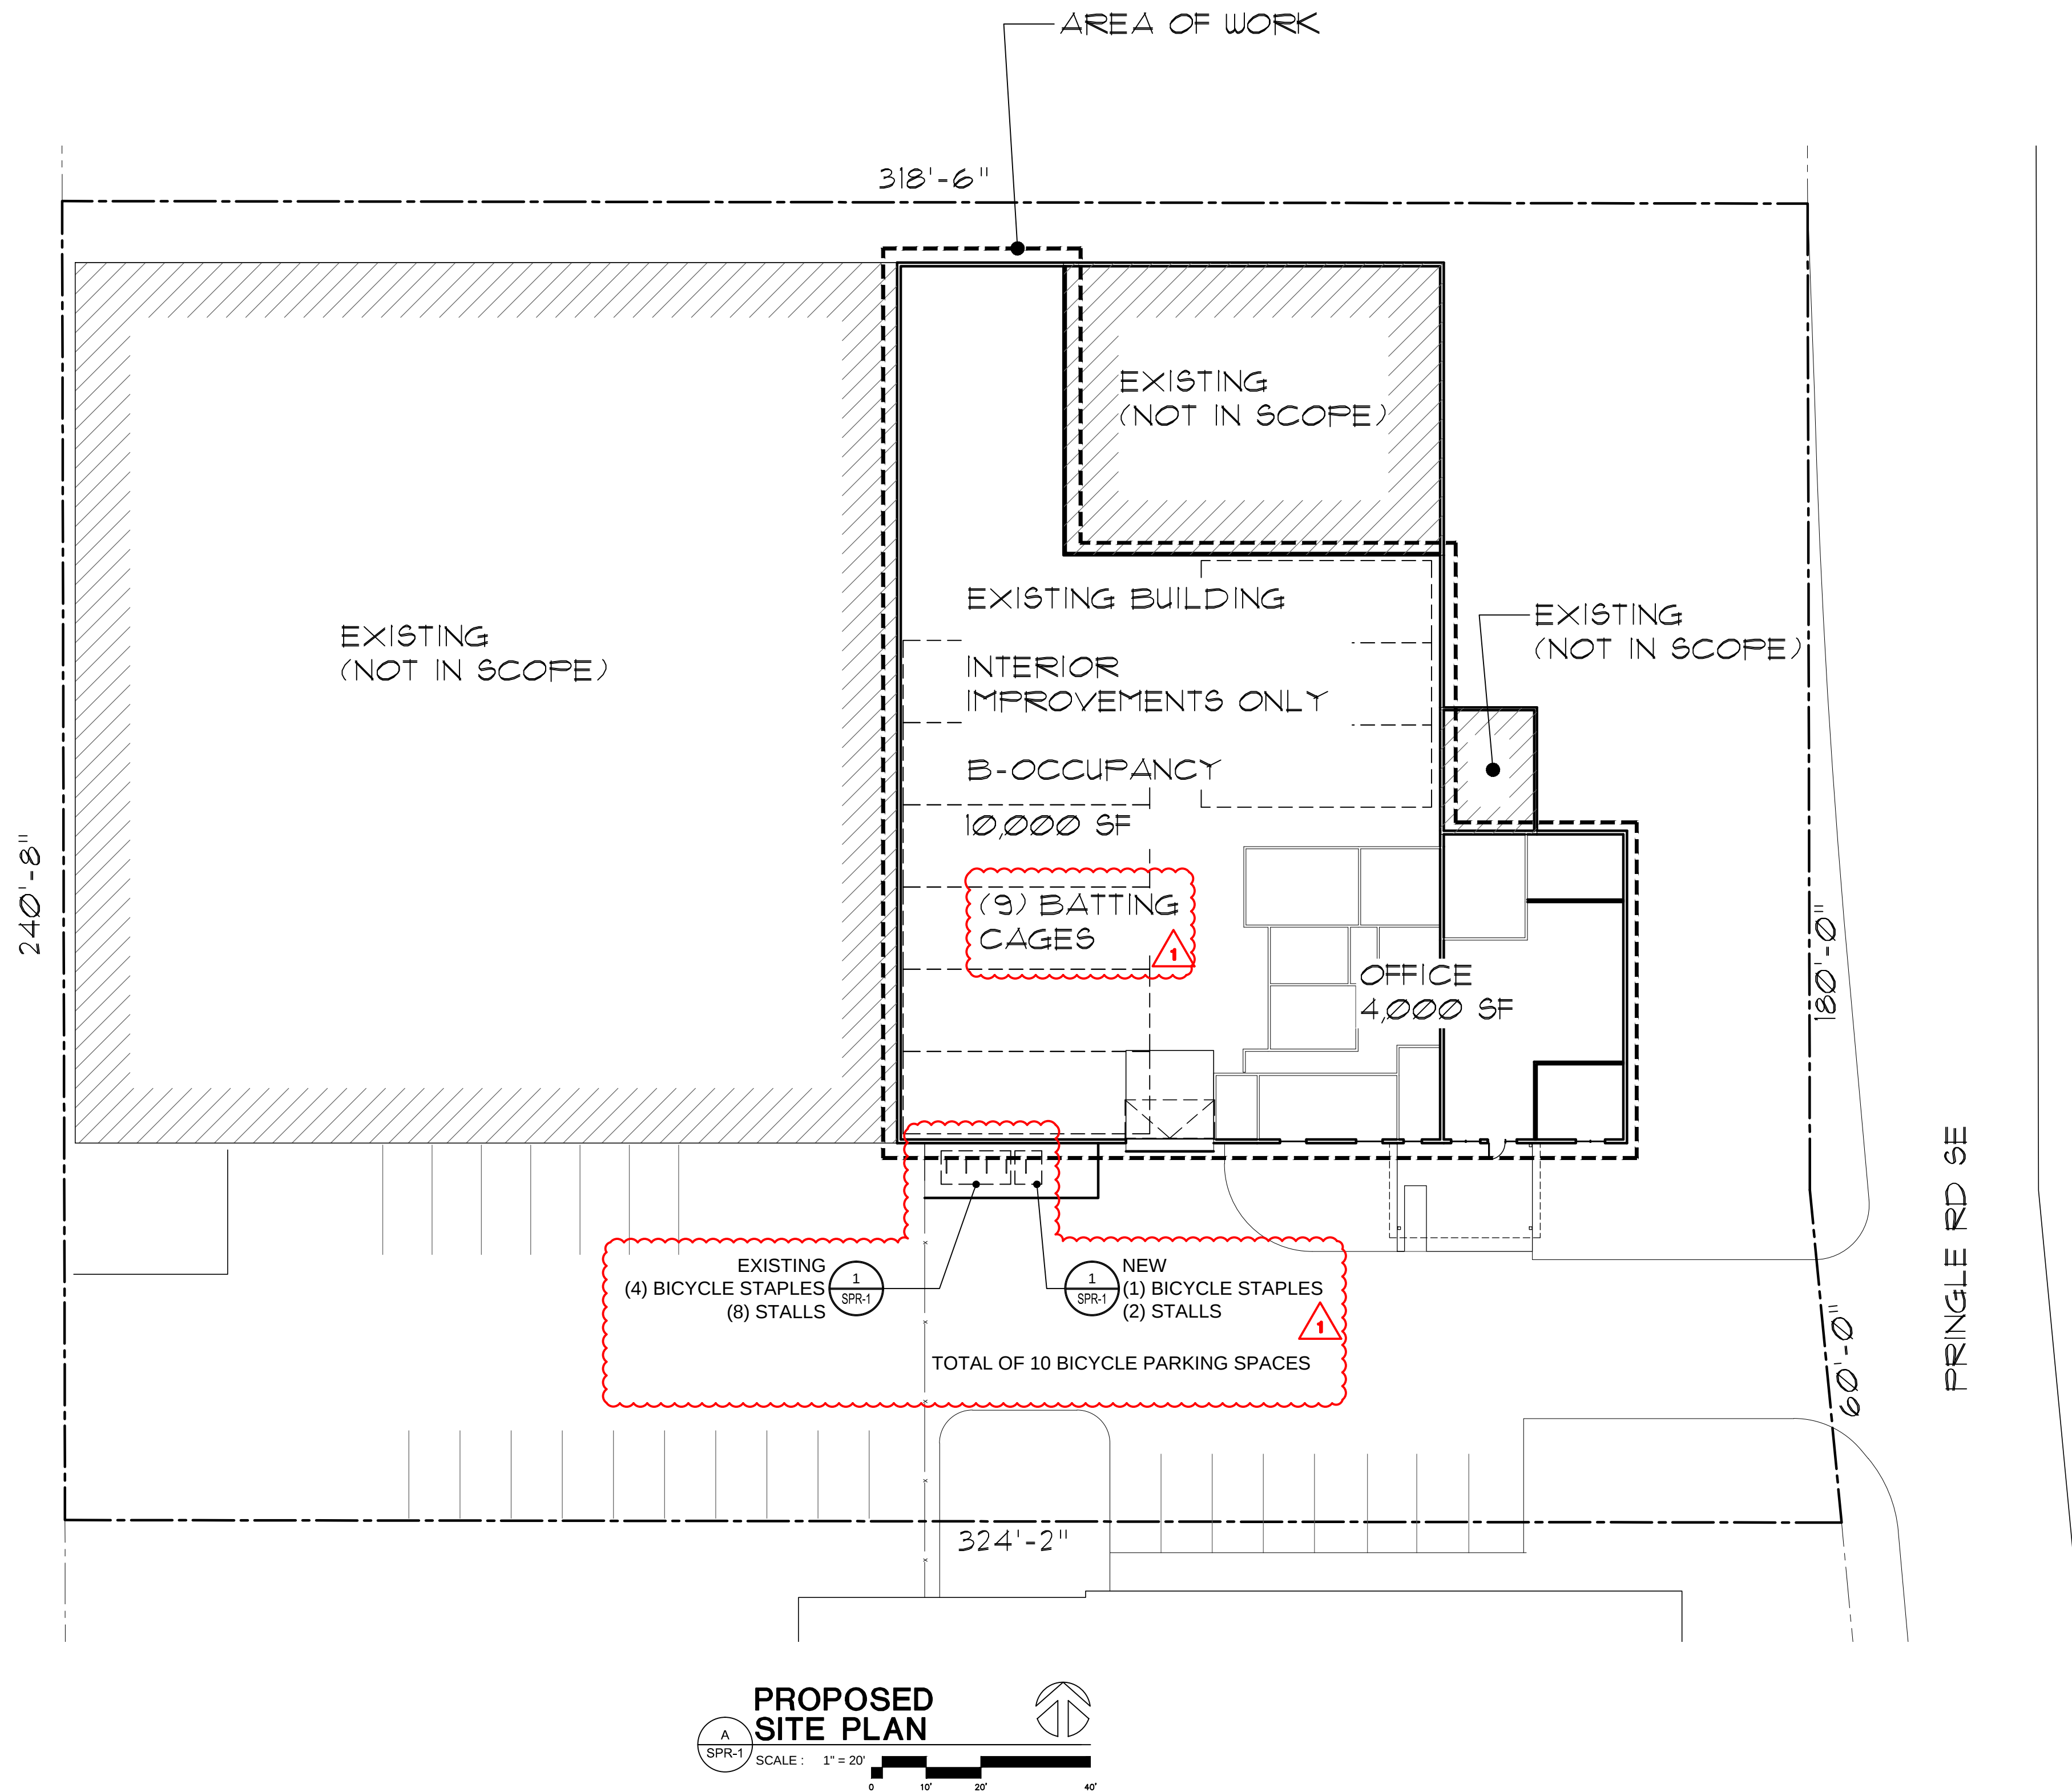

1 01/28/2025 REVISION
CITY COMMENTS

INTERIOR IMPROVEMENT FOR
MARION BERRIES BASEBALL
2561 PRINGLE RD SE, SALEM OR 97302

DATE: 19 DEC, 2024
DRAWN: TB
JOB NO.: 2463

