



ELECTRIC:
PGE
Kenneth.Spencer@pgn.com

GARBAGE & RECYCLING:
PACIFIC SANITATION INC.
Kyle@pacsan.net

PROPERTY DESCRIPTION PER CURRENT TITLE

PARCEL 3, PARTITION PLAT 2017-32, IN THE CITY OF SALEM, MARION COUNTY, OREGON. (RECORDED JUNE 16, 2017, IN REEL 3957, PAGE 424, MARION COUNTY, OREGON DEED RECORDS.)

JCCD PROPERTY HOLDING LLC
C/O CHARLES DELVALLE
3892 AUBURN RD NE
SALEM, OR 97301


COLE VALLEY PARTNERS
RYAN RAMEY
8 SW PARK PLACE, SUITE 100
PORTLAND, OR 97205
(971) 506-9878
RYAN.RAMEY@CVPRE.COM

ABBASI DESIGN WORKS
RAHIM ABBASI
500 E 24TH ST,
VANCOUVER, WA 98663
(503) 816-9466
RAHIM@ABBASIDESIGN.COM

FFN SURVEYING
STEVEN L HOWELL, PLS
7230 3RD STREET SE#145
TURNER, OR 97392
(503) 558-3330
SHOWELL@FFNSURVEYING.COM

MEDIUMLA
MICHAEL MOYERS
(503) 780-1791
MICHAEL@MEDIUMLA.COM

Sheet Index	
Sheet Number	Sheet Name
A1.0	COVER SHEET
A1.1	EXISTING CONDITIONS PLAN
A1.2	ENLARGED LOT A SITE PLAN
A1.3	TENTATIVE PARTITION PLAN
A1.4	OVERALL SITE PLAN
C1.0	GENERAL NOTES
C2.0	EROSION CONTROL PLAN
C3.0	EROSION CONTROL DETAILS
C4.0	GRADING PLAN
C5.0	STORMWATER PLAN
G6.0	STORMWATER DETAILS
C7.0	UTILITY PLAN

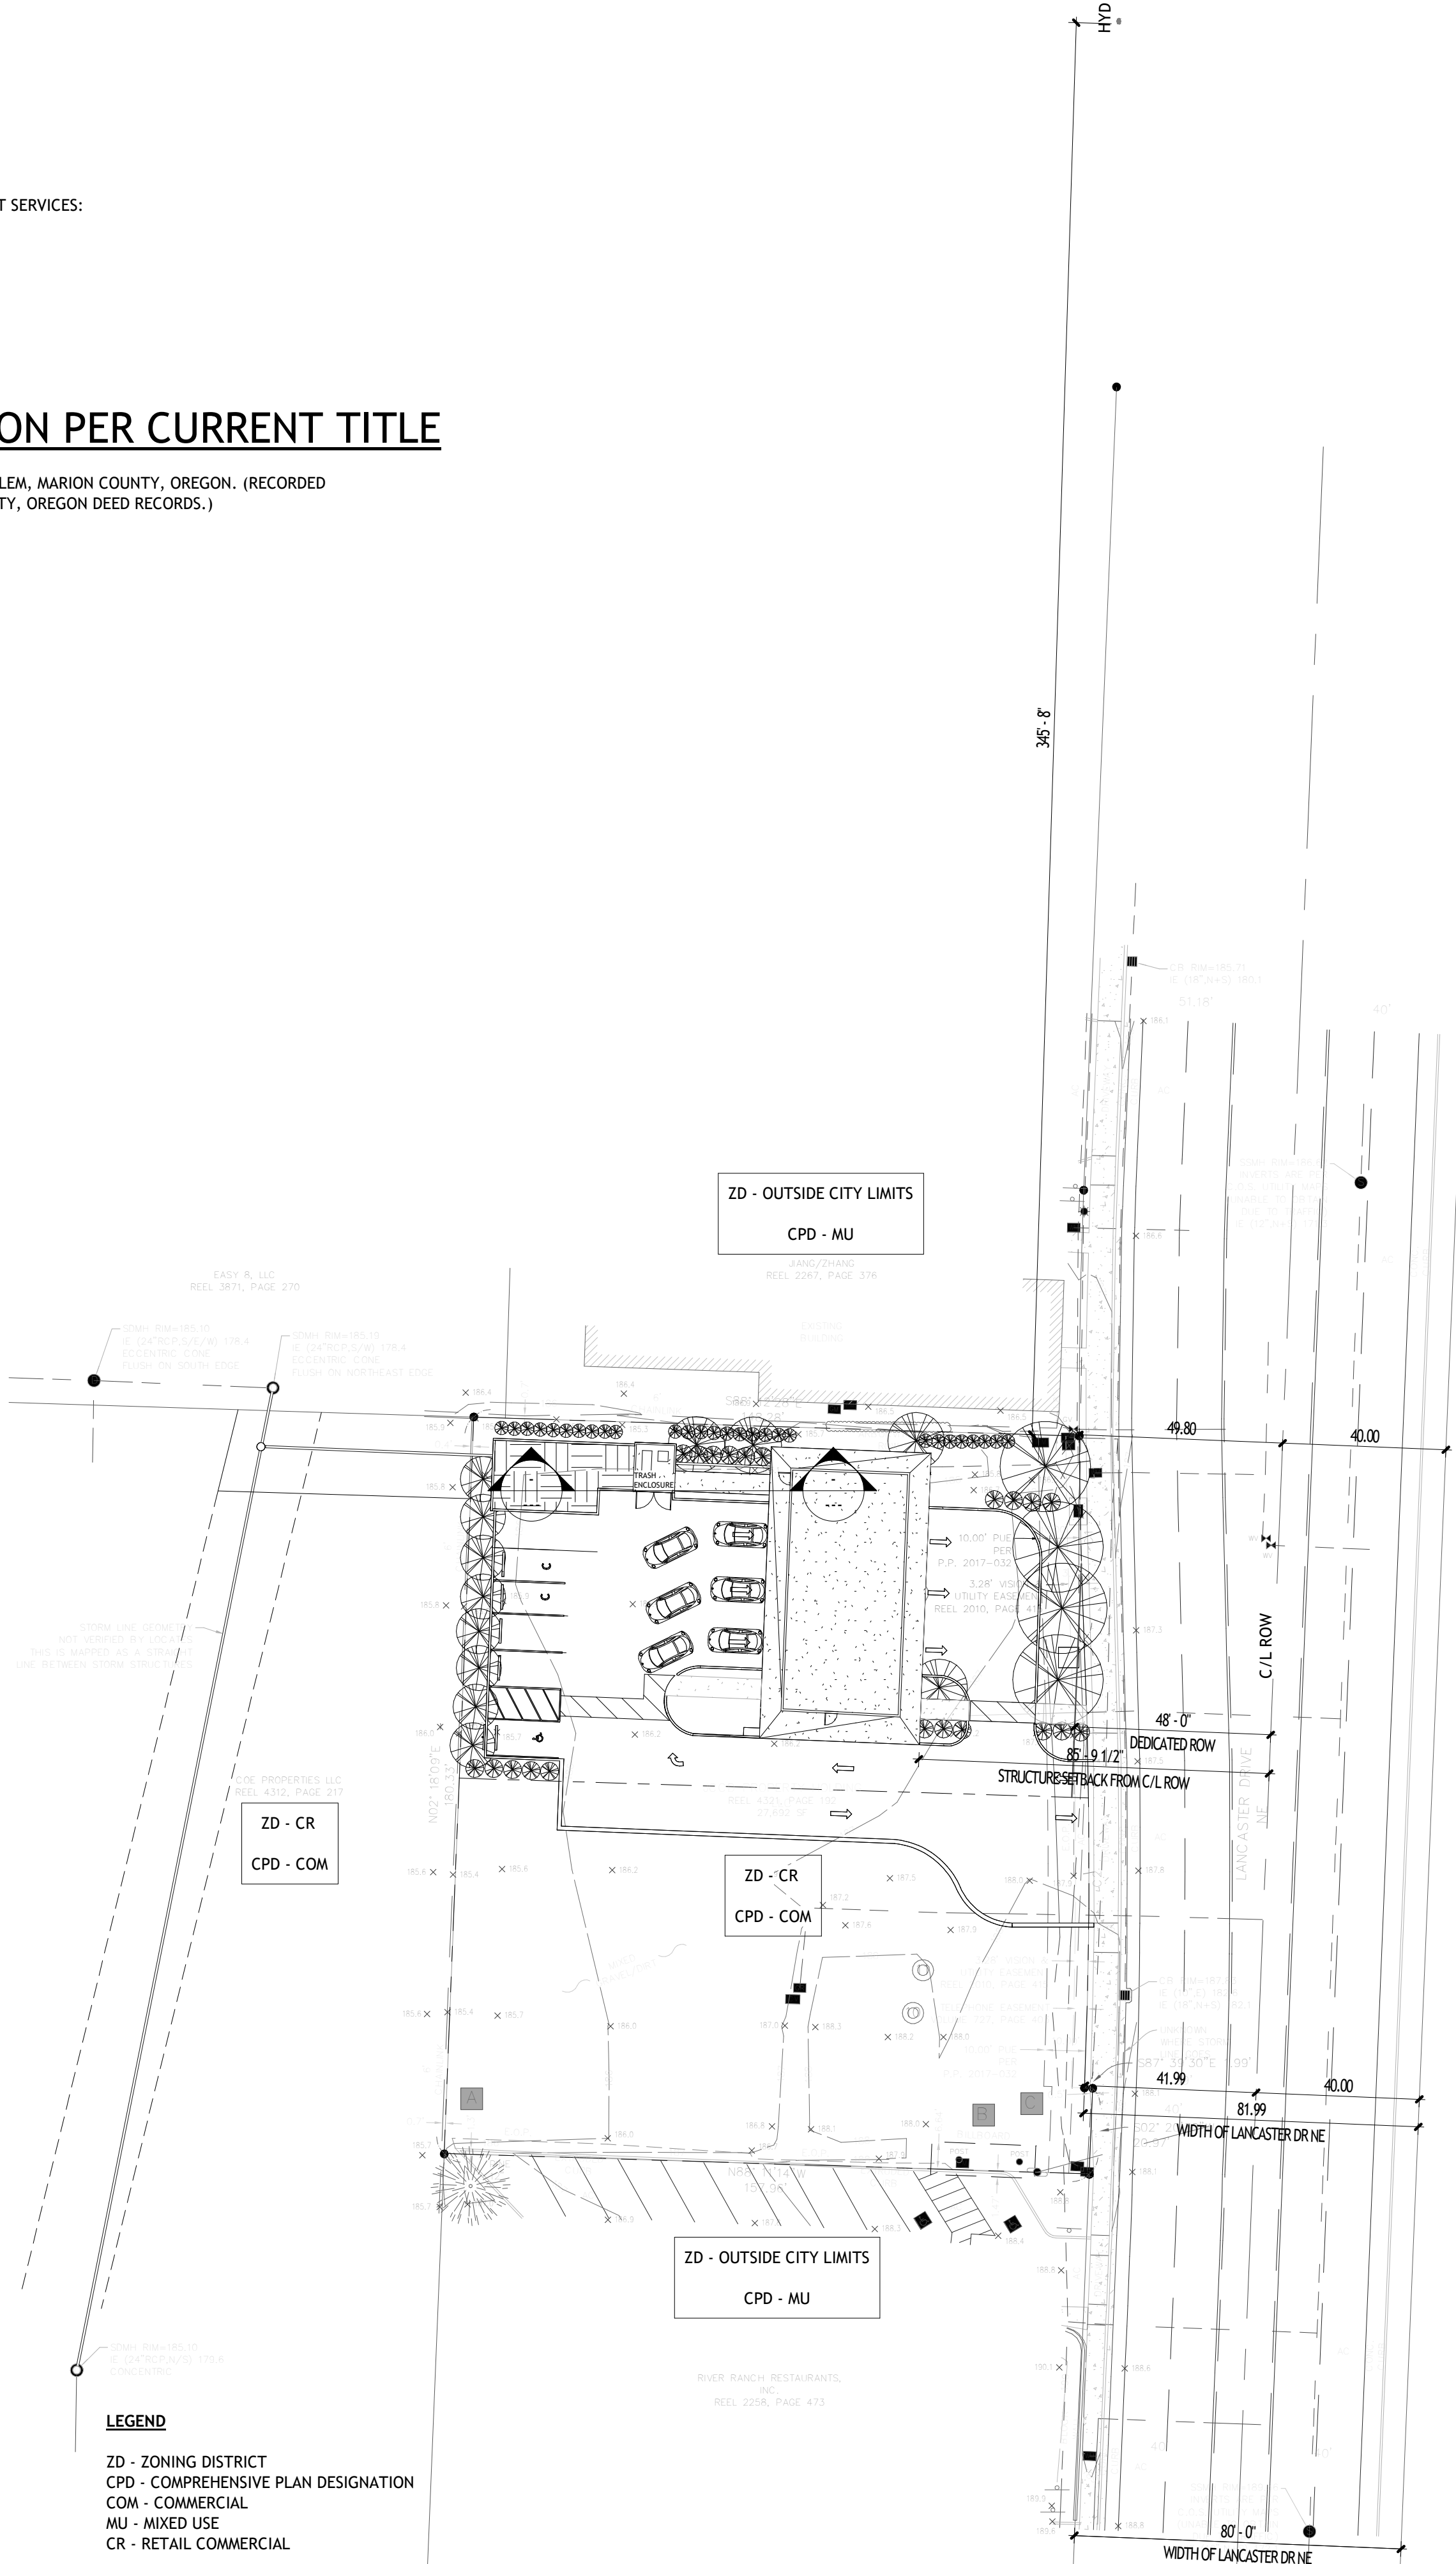

abbasi | design
works_{LLC}
500 e 24th st
vancouver wa 98663
rahim@abbasidesign.com
+1.503.816.9466



EXPIRES: 12/31/2025

[illegible]

SALEM TAKE 5
3271 Lancaster Dr NE
Salem, OR 97305

ADW #

24011.00

NOT FOR
CONSTRUCTION

COVER SHEET

Date 3/17/2025 2:46:51 PM

Drawn Author

Checked	Checker
---------	---------

A1.0

$$1'' = 30' - 0''$$