



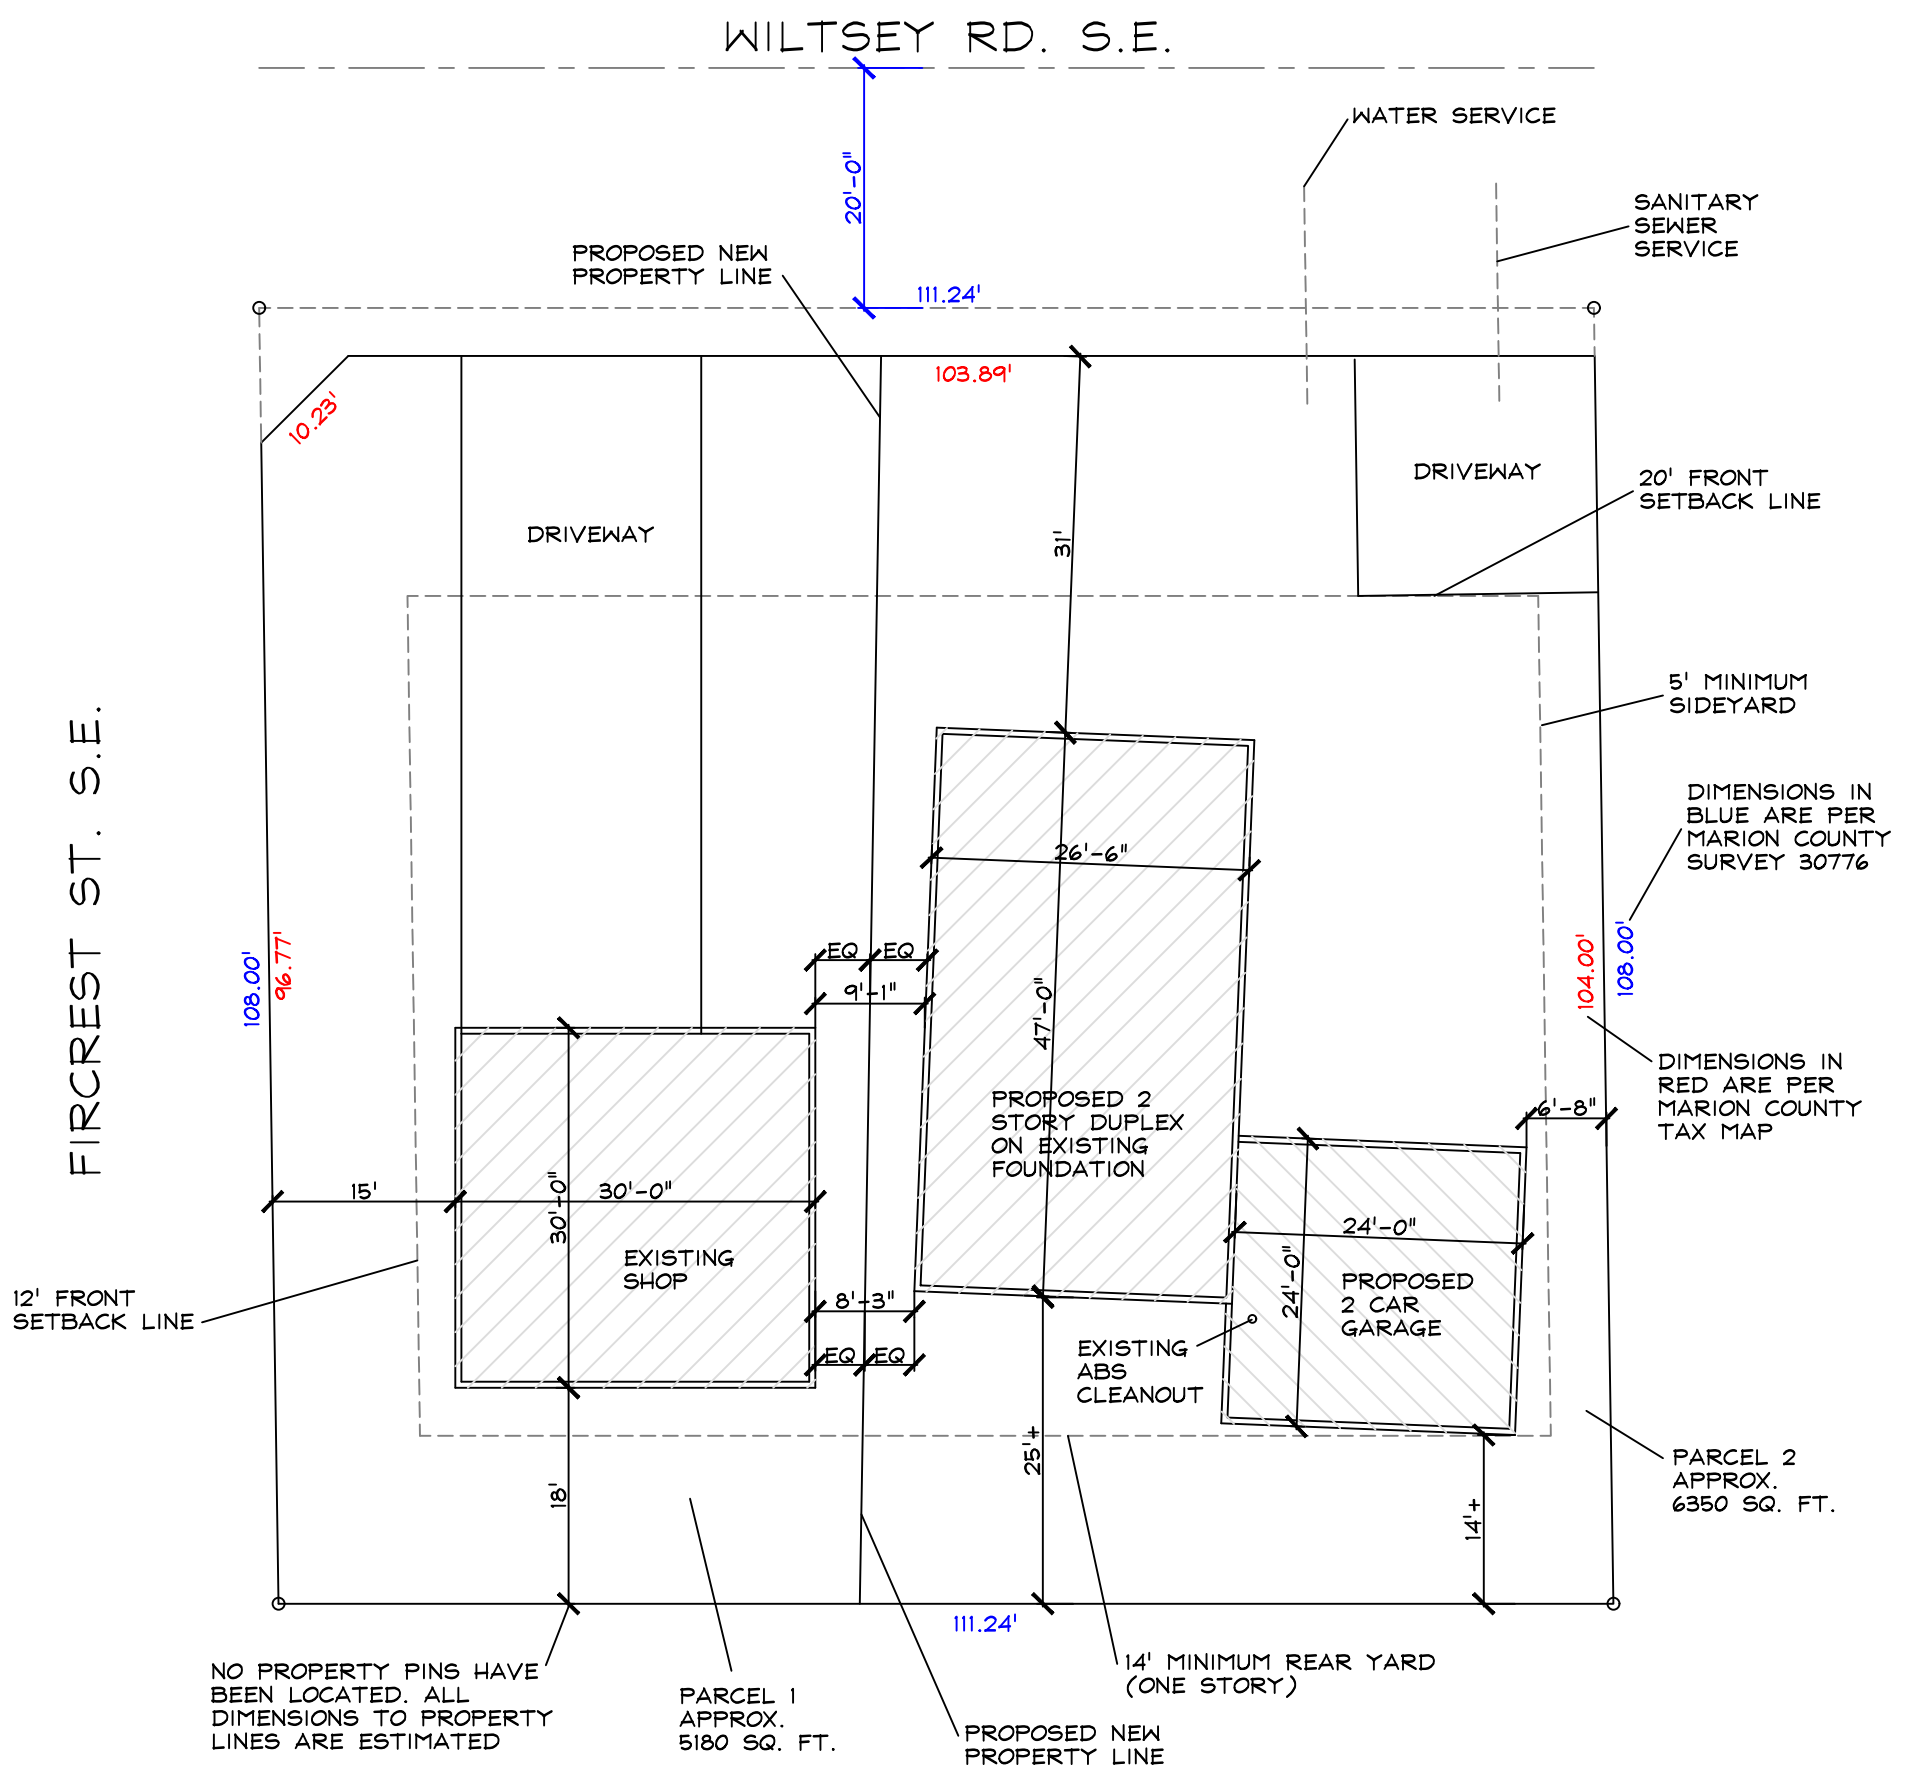

SITE PLAN

1582 WILTSEY RD. S.E.
SALEM, OR 97306

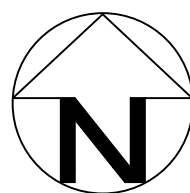

SCALE: 1/16" = 1'-0"