


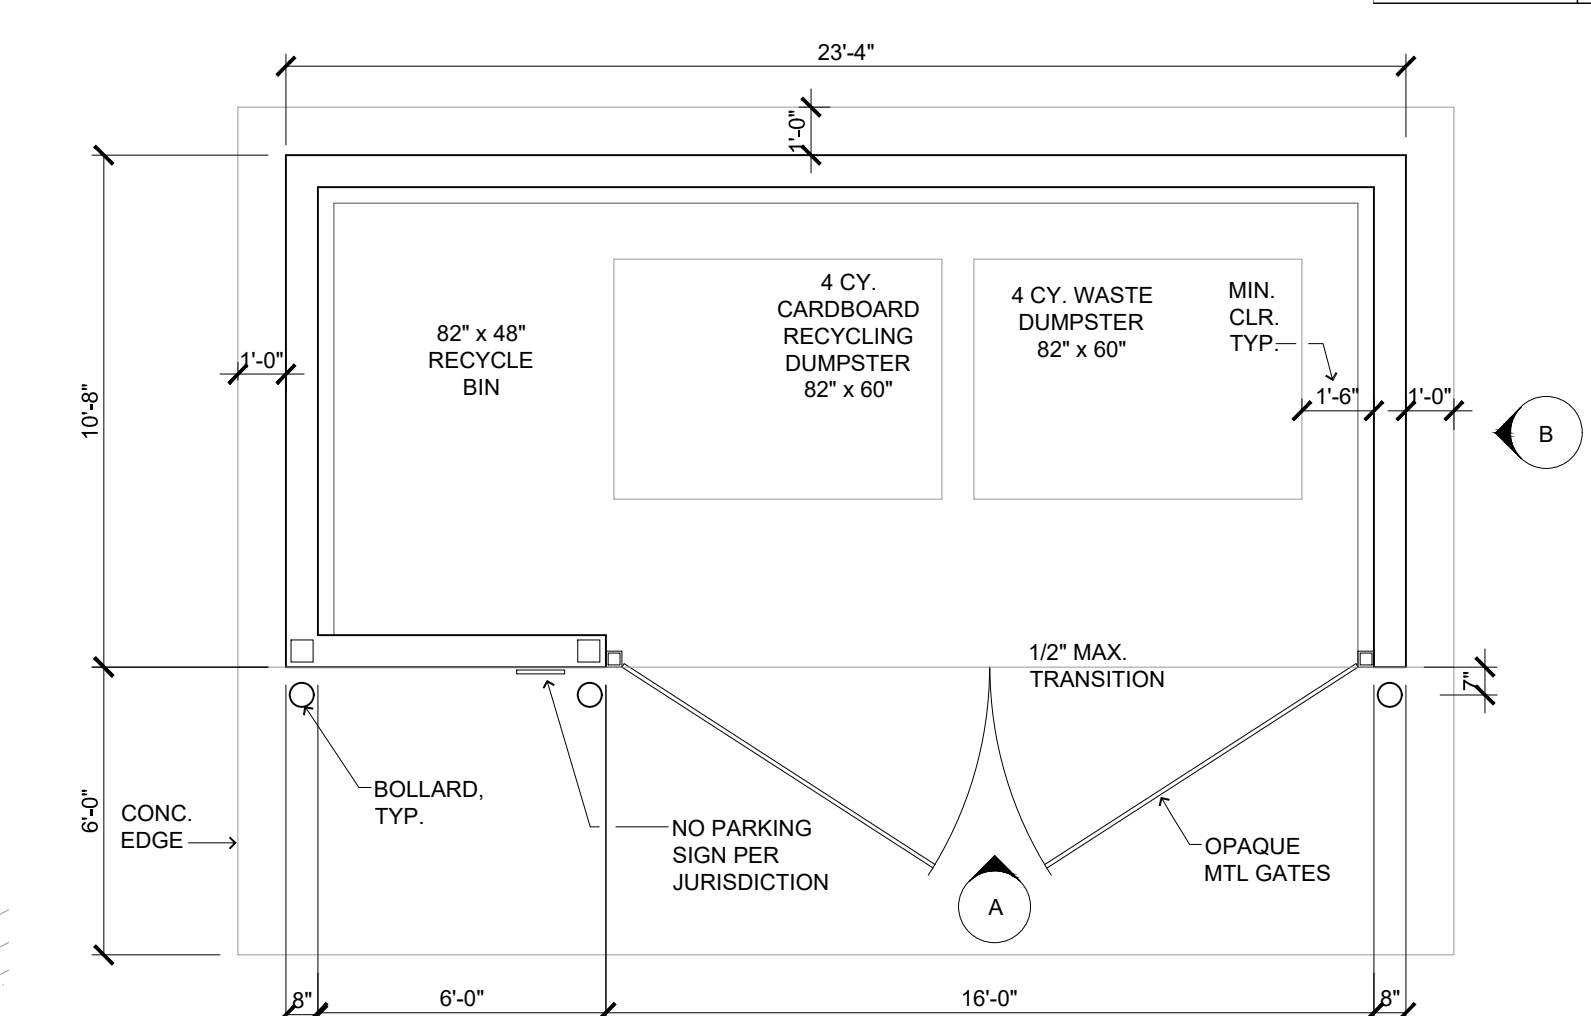

SITE PLAN

DATE: 04/28/2025
1" = 20'

The diagram shows a site plan with a building footprint. A red dimension line indicates a width of 10' x 0'. The plan includes a scale bar from 0 to 60 feet and a north arrow pointing towards the top right.

ARCHITECTURAL SITE PLAN	
DATE	11/22/2024
REVISED DATE	
SHEET	A1