


Vicinity Map

4485 Kale Street NE

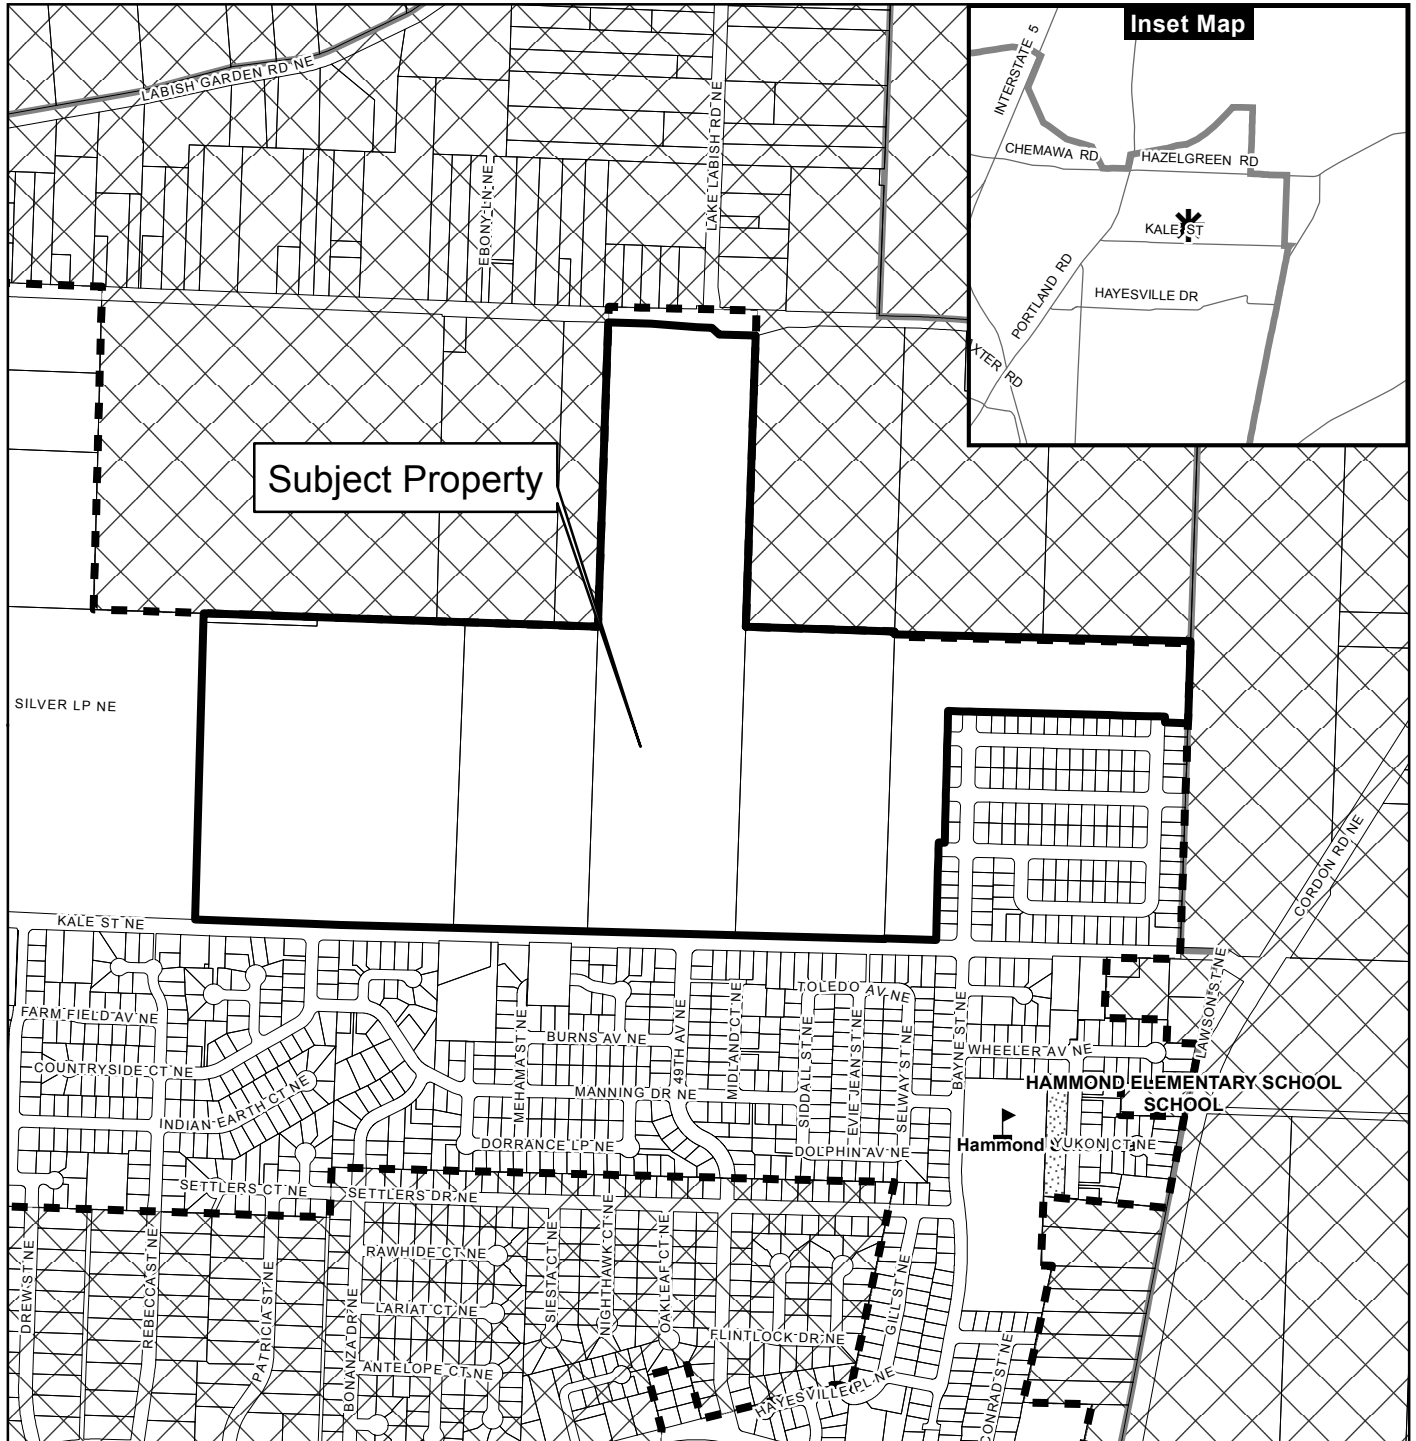

Legend

Taxlots

Urban Growth Boundary

City Limits

Outside Salem City Limits

Historic District

Schools

Parks

CITY OF Salem
AT YOUR SERVICE
Community Development Dept.

This product is provided as is, without warranty. In no event is the City of Salem liable for damages from the use of this product. This product is subject to license and copyright limitations and further distribution or resale is prohibited.

Owner / Developer:

Northstar Communities L.L.C.

9550 S.E. CLACKAMAS Rd.


CLACKAMAS, OREGON 97015

NORTHSTAR

SEC. 32, T. 6 S., R. 2 W., W.M.

CITY OF SALEM

MARION COUNTY, OREGON


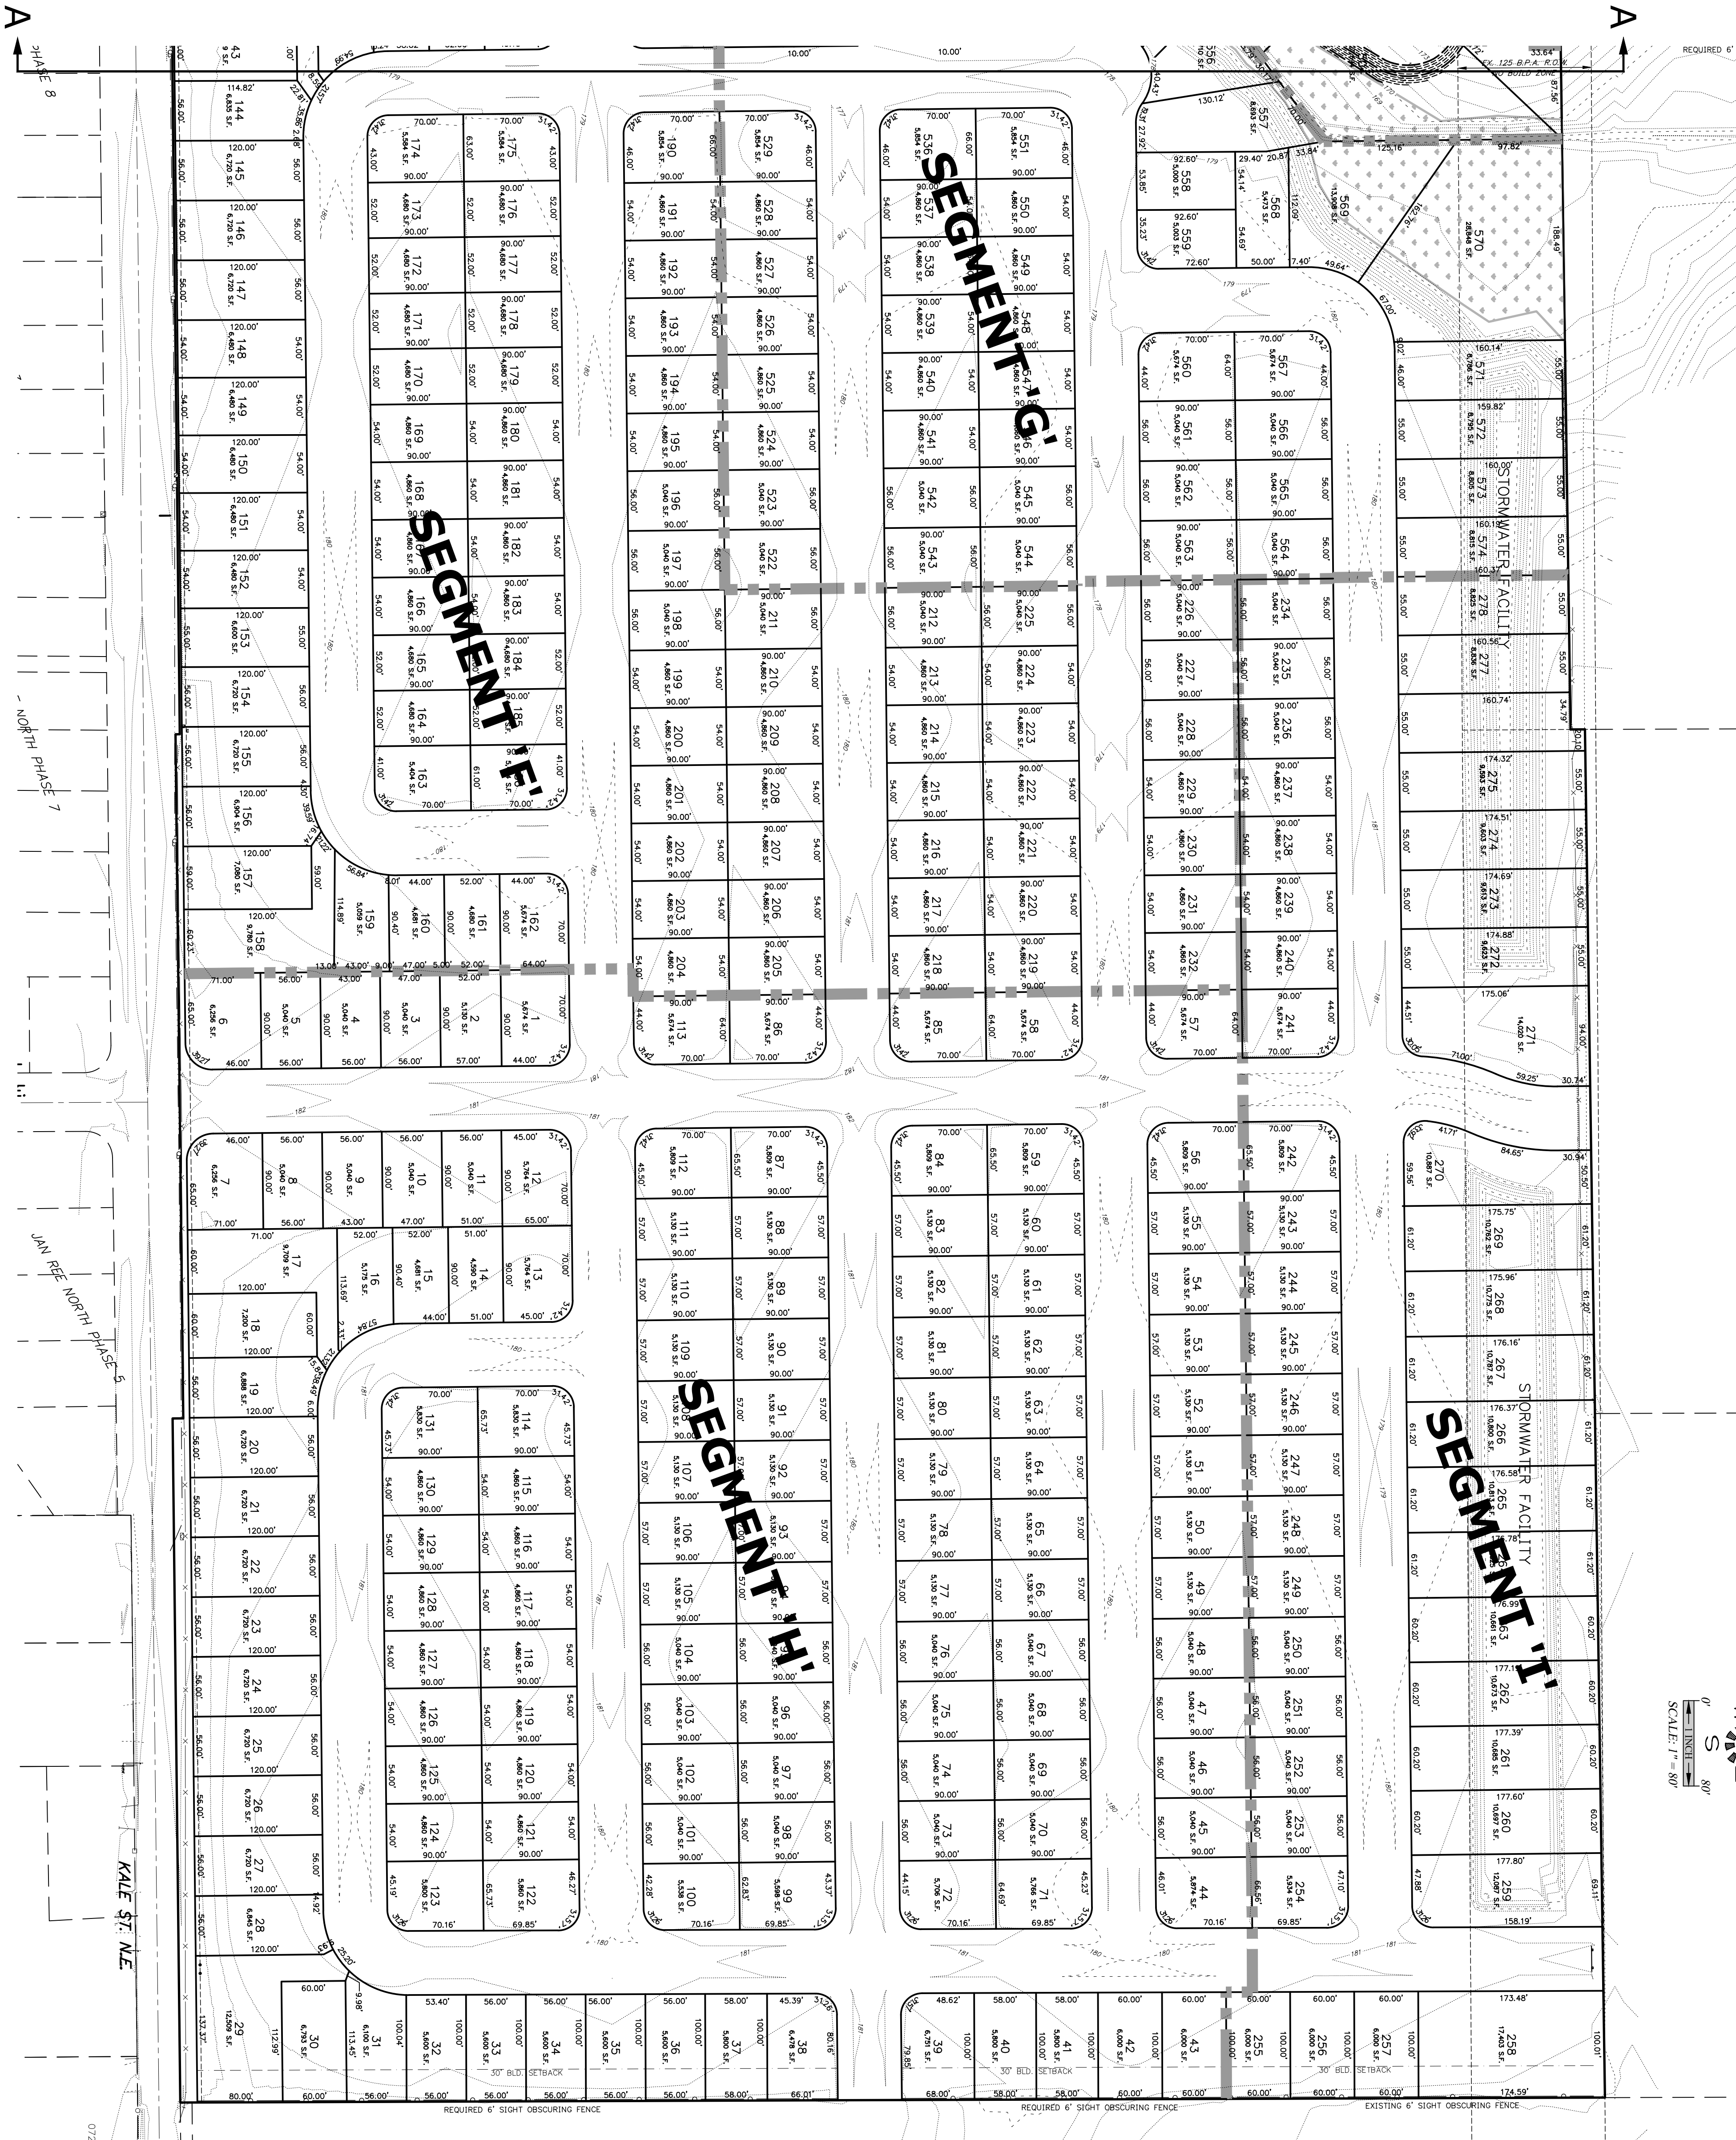


Owner / Developer:

Northstar Communities L.L.C.
9550 S.E. CLACKAMAS Rd.
CLACKAMAS, OREGON 97015

NORTHSTAR

SEC. 32, T. 6 S., R. 2 W., W.M.
CITY OF SALEM
MARION COUNTY, OREGON

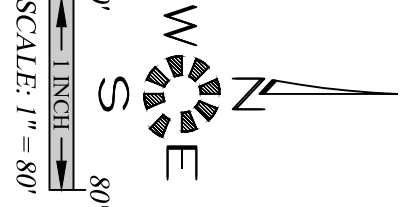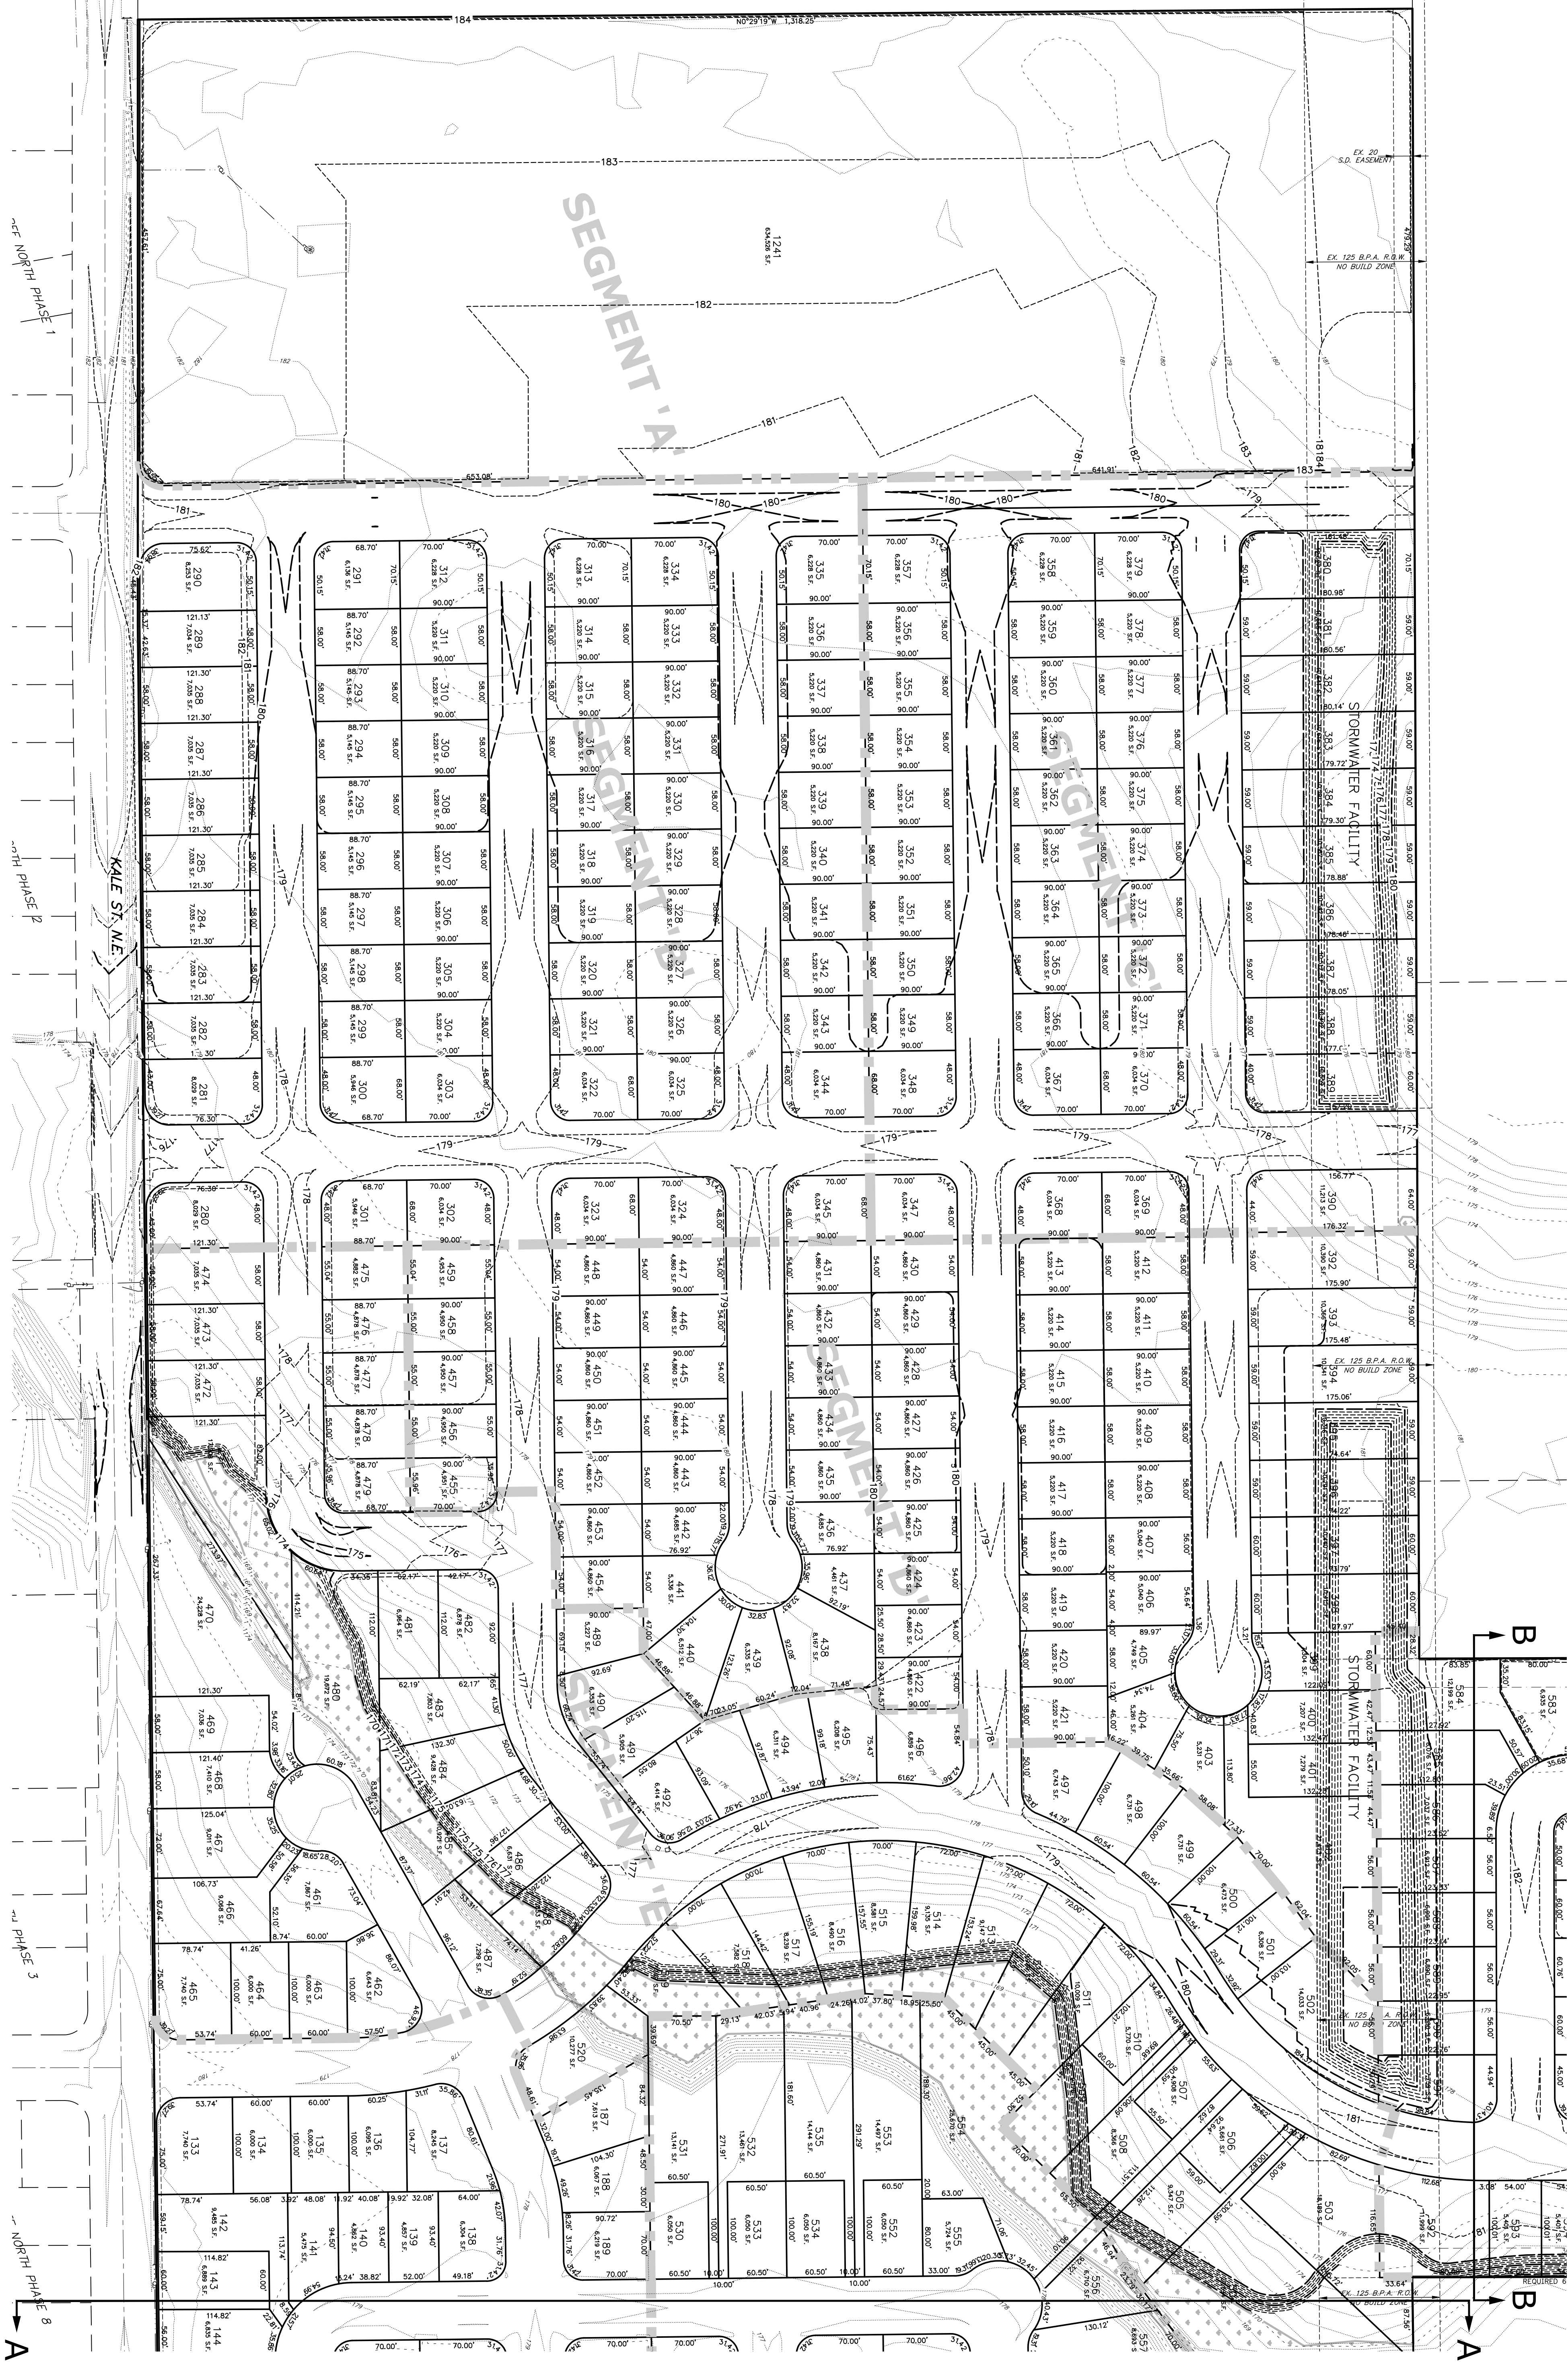

MULTI/TECH
ENGINEERING SERVICES, INC.
1155 13th ST. S.E. SALEM, OR. 97302
PH. (503) 363 - 9227 FAX (503) 364-1260
www.mtengineering.net office@mtengineering.net

PRELIMINARY PLAN

**PROPOSED
MODIFICATION**


NOT FOR
CONSTRUCTION
UNLESS STAMPED
APPROVED HERE

NO CHANGES, MODIFICATIONS
OR REPRODUCTIONS TO BE
MADE TO THESE DRAWINGS
WITHOUT WRITTEN
AUTHORIZATION FROM THE
DESIGN ENGINEER.

DIMENSIONS & NOTES TAKE
PRECEDENCE OVER
GRAPHICAL REPRESENTATION.

Design: M.D.G.
Drawn: C.F.S.
ProjMgr: J.J.G.
Date: FEB. 2019
Scale: AS SHOWN

As-Built: ---

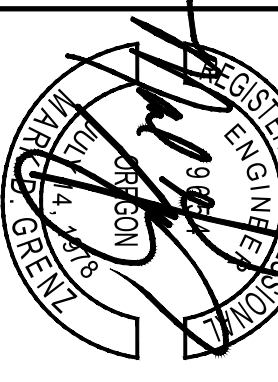



Owner / Developer:

Northstar Communities L.L.C.
9550 S.E. CLACKAMAS Rd.
CLACKAMAS, OREGON 97015

NORTHSTAR

SEC. 32, T. 6 S., R. 2 W., W.M.
CITY OF SALEM
MARION COUNTY, OREGON

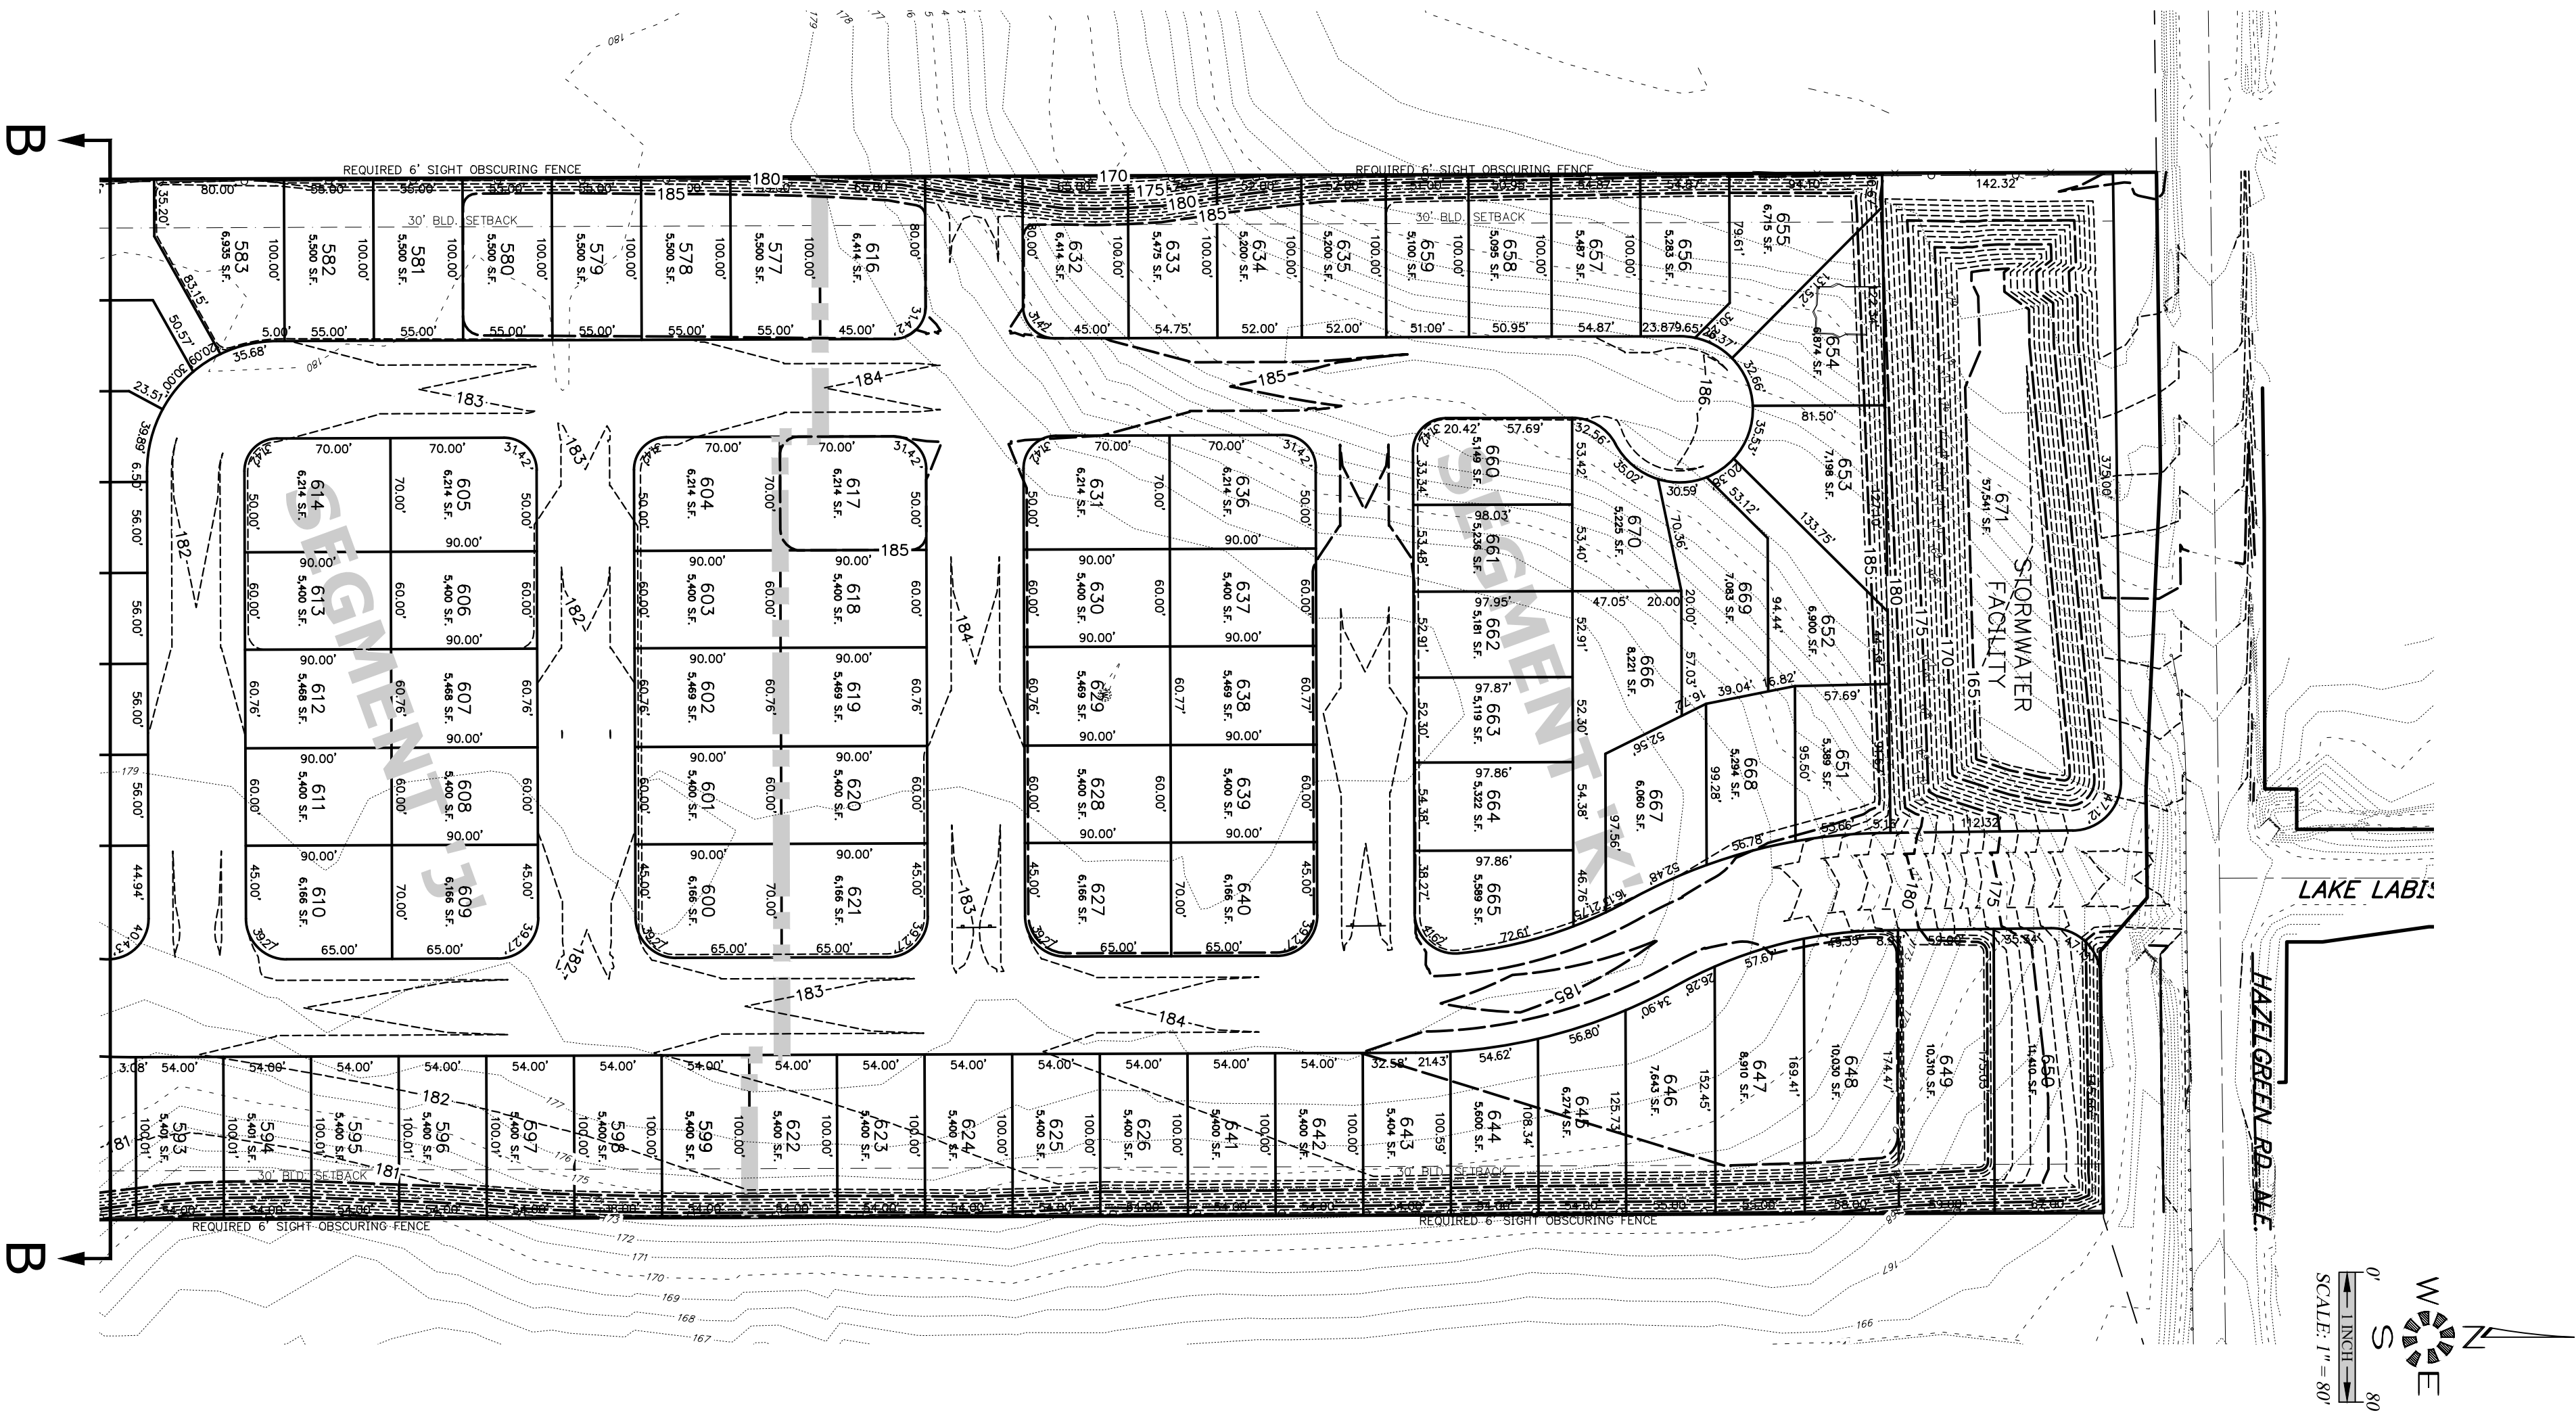

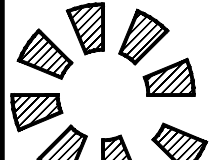

MULTI/
TECH

ENGINEERING SERVICES, INC.
1155 13th ST., S.E. SALEM, OR, 97302
PH. (503) 363 - 9227 FAX (503) 364-1260
www.mtengineering.net office@mtengineering.net

PRELIMINARY PLAN

PROPOSED
MODIFICATION

NOT FOR
CONSTRUCTION
UNLESS STAMPED
APPROVED HERE

MULTI/TECH ENGINEERING EXEMPT FROM
LIABILITY IF NOT STAMPED APPROVED

NO CHANGES, MODIFICATIONS
OR REPRODUCTIONS TO BE
MADE TO THESE DRAWINGS
WITHOUT WRITTEN
AUTHORIZATION FROM THE
DESIGN ENGINEER.

DIMENSIONS & NOTES TAKE
PRECEDENCE OVER
GRAPHICAL REPRESENTATION.

6610_SubMod 4 of 7

Design: M.D.G.
Drawn: C.F.S.
ProjMgr: J.J.G.
Date: FEB. 2019
Scale: AS SHOWN

As-Built: ----



DESIGNED BY
J.J.G.
NO. 19867
STATE OF OREGON


EXPIRES: 06-30-2019
JOB # 6610

Owner / Developer:

Northstar Communities L.L.C.
9550 S.E. CLACKAMAS Rd.
CLACKAMAS, OREGON 97015

NORTHSTAR

SEC. 32, T. 6 S., R. 2 W., W.M.
CITY OF SALEM
MARION COUNTY, OREGON

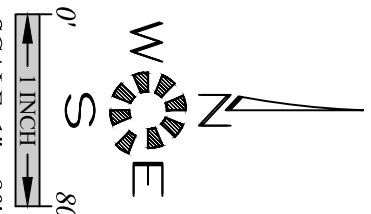

UTILITY PLAN

PROPOSED
MODIFICATION

NOT FOR
CONSTRUCTION
UNLESS STAMPED
APPROVED HERE

NO CHANGES, MODIFICATIONS
OR REPRODUCTIONS TO BE
MADE TO THESE DRAWINGS
WITHOUT WRITTEN
AUTHORIZATION FROM THE
DESIGN ENGINEER.

DIMENSIONS & NOTES TAKE
PRECEDENCE OVER
GRAPHICAL REPRESENTATION.

Design: M.D.G.
Drawn: C.F.S.
ProjMgr: J.J.G.
Date: FEB. 2019
Scale: AS SHOWN

As-Built: ---





Owner / Developer:

Northstar Communities L.L.C.
9550 S.E. CLACKAMAS Rd.
CLACKAMAS, OREGON 97015

NORTHSTAR

SEC. 32, T. 6 S., R. 2 W., W.M.
CITY OF SALEM
MARION COUNTY, OREGON

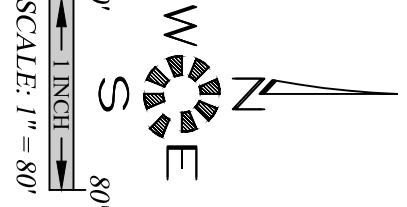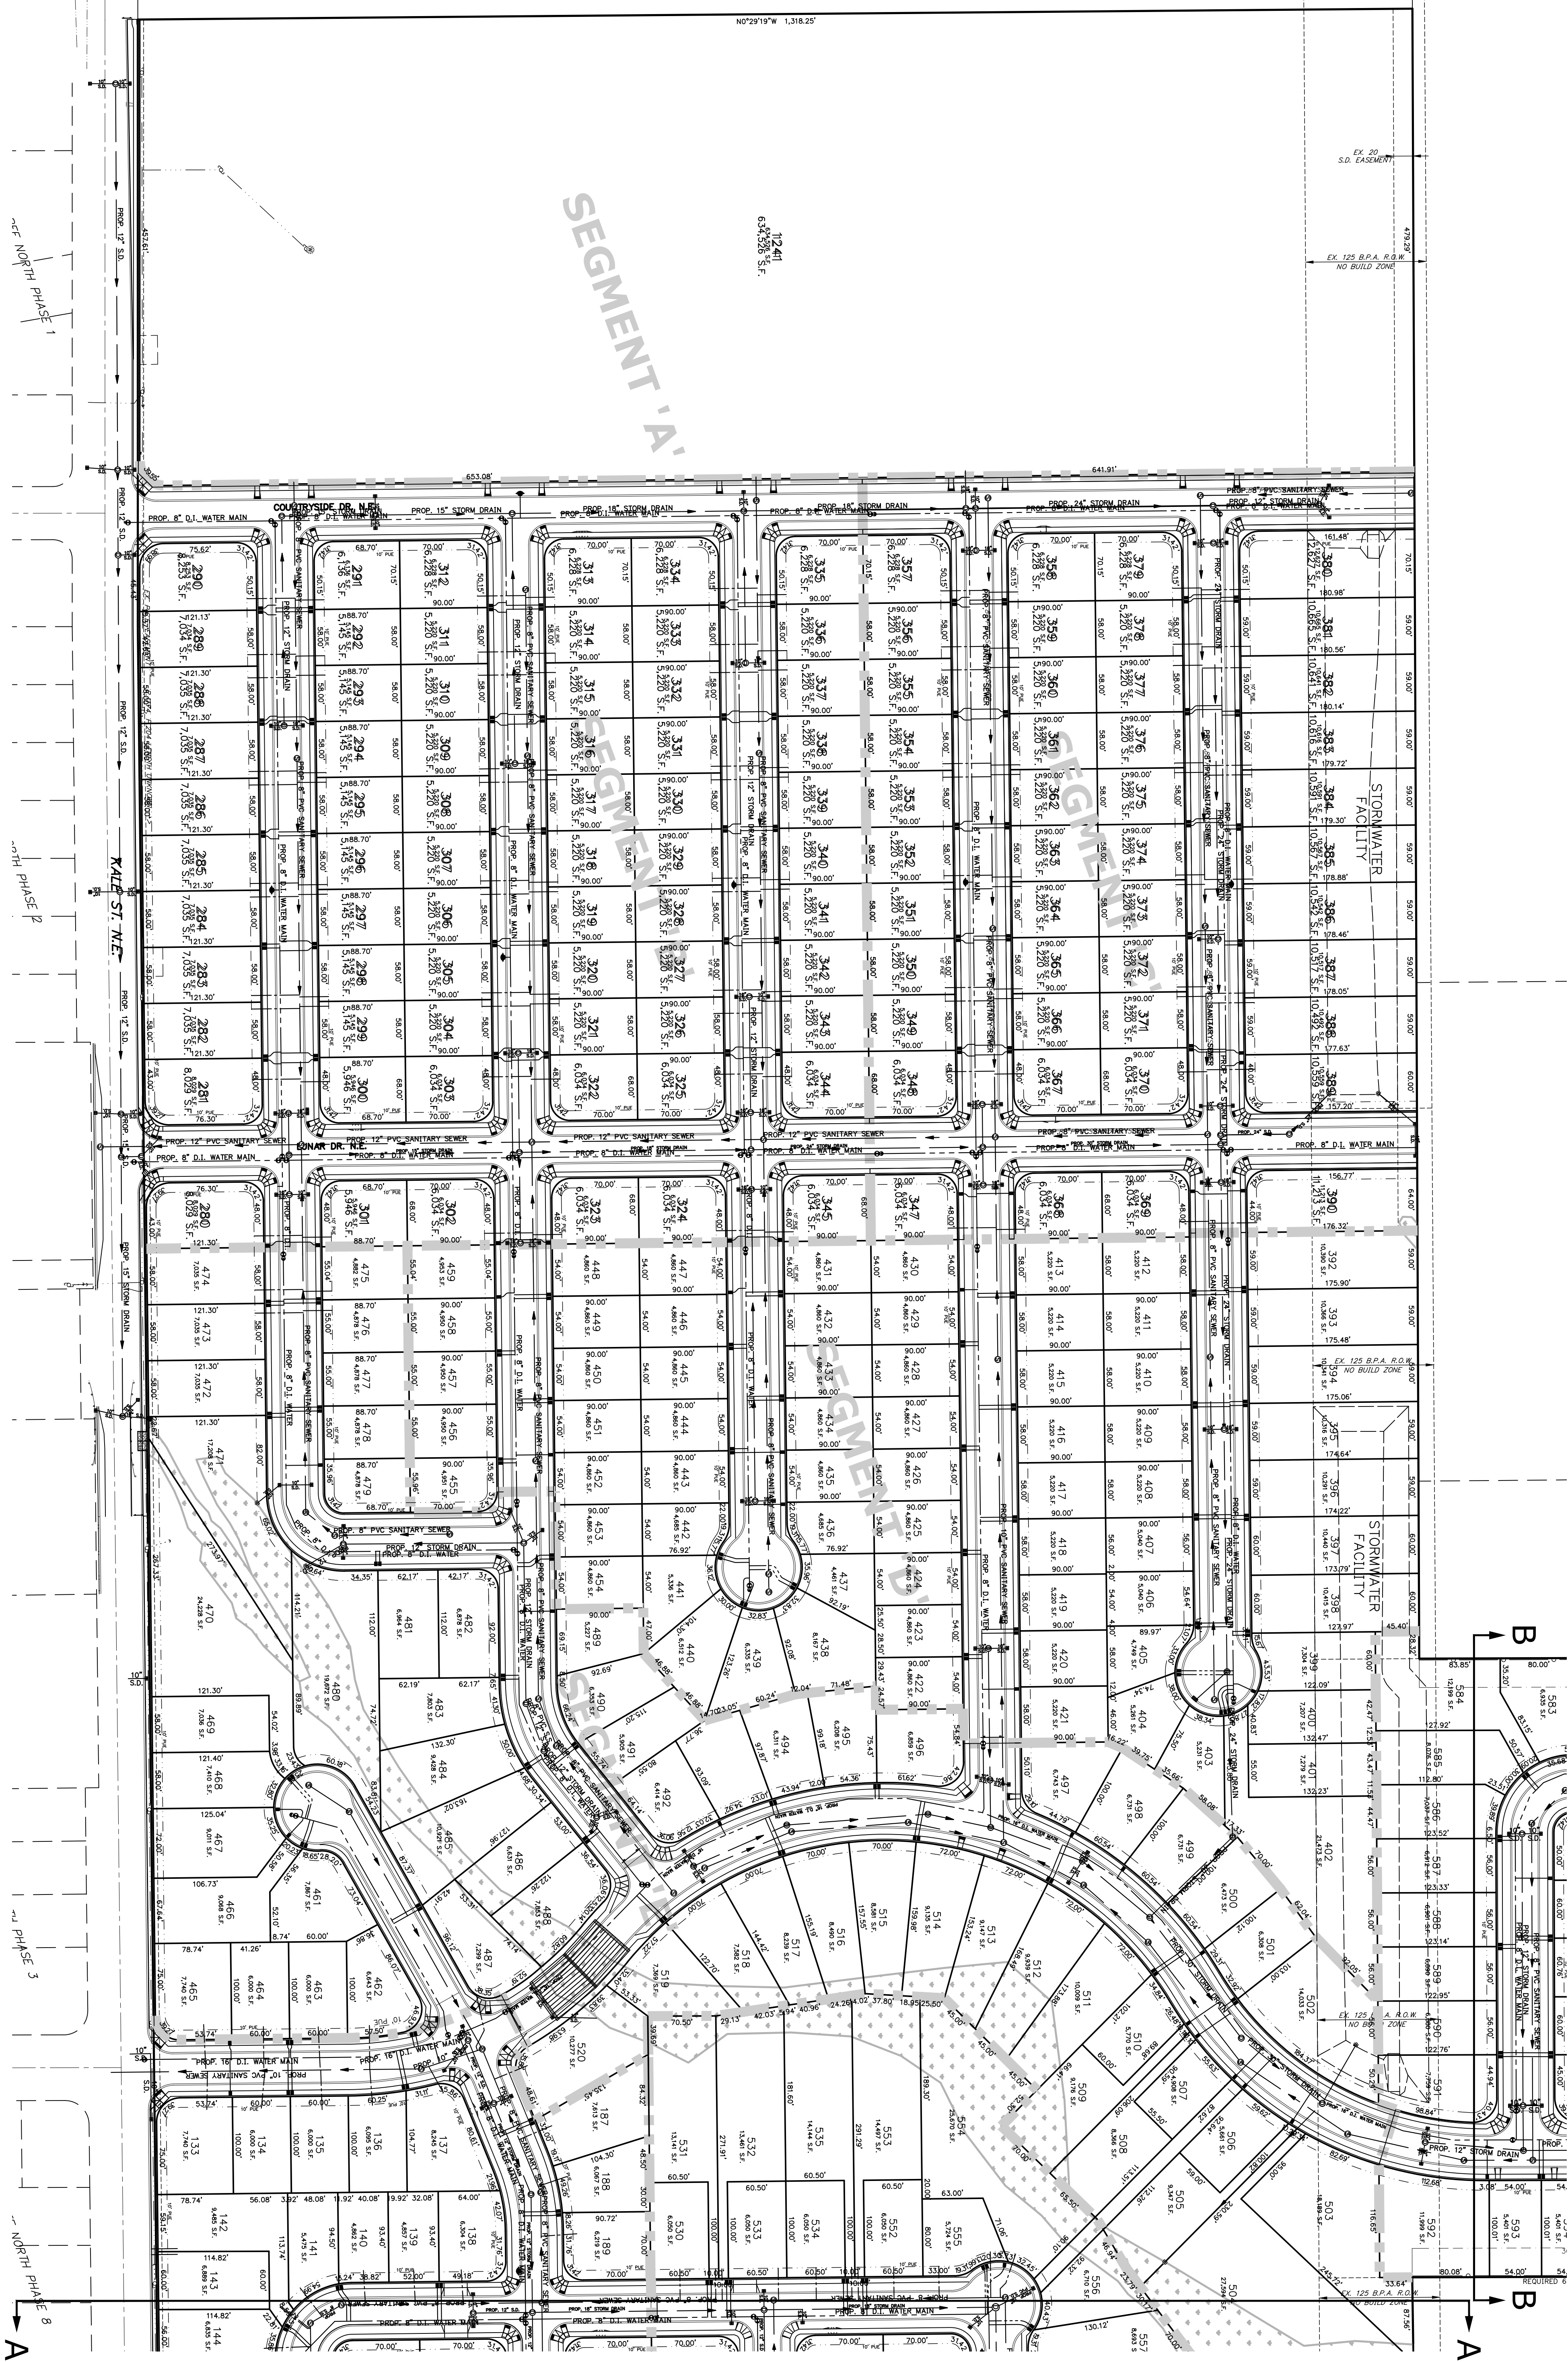

MULTI/TECH
ENGINEERING SERVICES, INC.
1155 13th St., S.E. Salem, OR, 97302
PH. (503) 363 - 9227 FAX (503) 364-1260
www.mtengineering.net office@mtengineering.net


UTILITY PLAN

PROPOSED
MODIFICATION

NOT FOR
CONSTRUCTION
UNLESS STAMPED
APPROVED HERE

NO CHANGES, MODIFICATIONS
OR REPRODUCTIONS TO BE
MADE TO THESE DRAWINGS
WITHOUT WRITTEN
AUTHORIZATION FROM THE
DESIGN ENGINEER.
DIMENSIONS & NOTES TAKE
PRECEDENCE OVER
GRAPHICAL REPRESENTATION.

Design: M.D.G.
Drawn: C.F.S.
ProjMgr: J.J.G.
Date: FEB. 2019
Scale: AS SHOWN
As-Built: ---

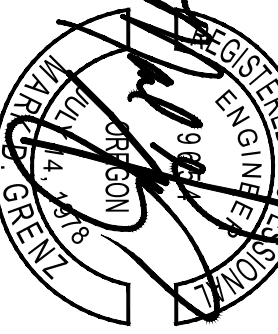

EXPIRES: 06-30-2019
JOB # 6610

Owner / Developer:

Northstar Communities L.L.C.
9550 S.E. CLACKAMAS Rd.
CLACKAMAS, OREGON 97015

NORTHSTAR

SEC. 32, T. 6 S., R. 2 W., W.M.
CITY OF SALEM
MARION COUNTY, OREGON

