


Vicinity Map

6719 Devon Avenue SE

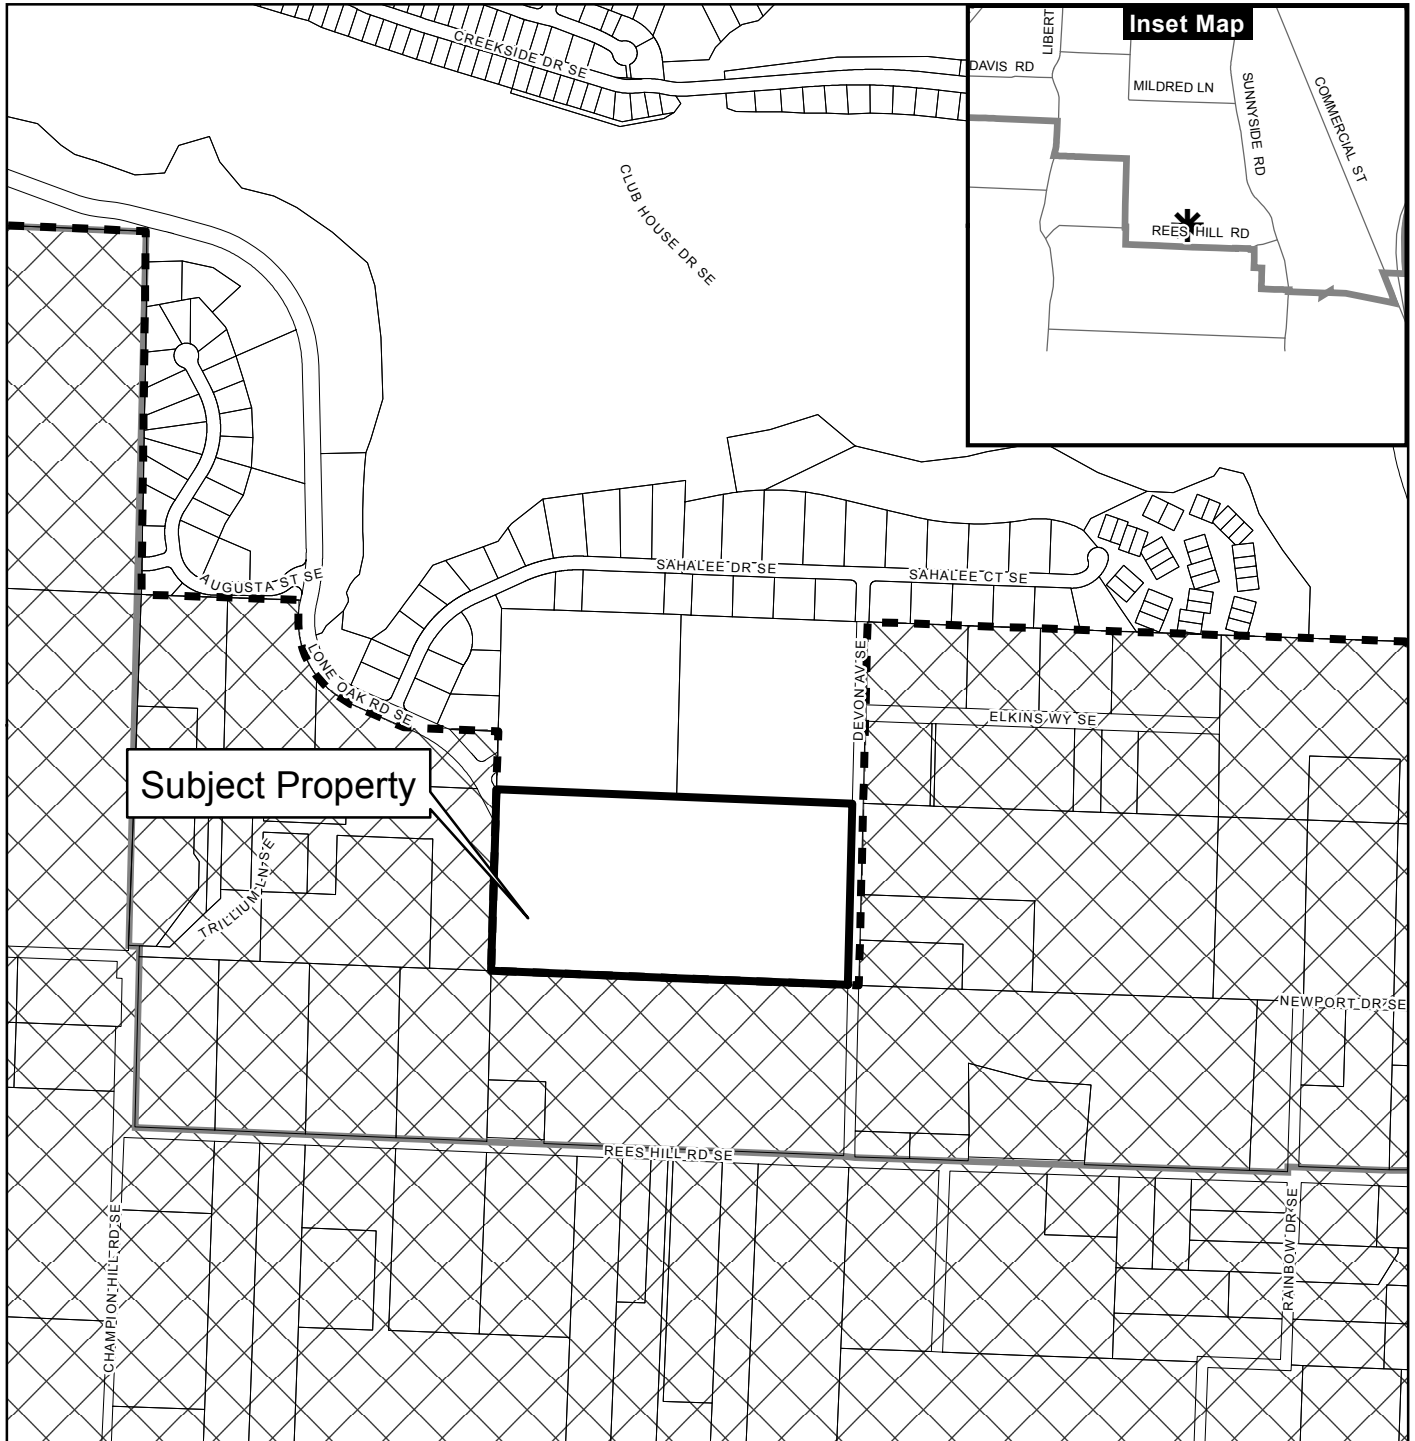

Legend

-  Taxlots
-  Urban Growth Boundary
-  City Limits
-  Outside Salem City Limits
-  Historic District
-  Schools

 Parks

CITY OF Salem
AT YOUR SERVICE
Community Development Dept.

This product is provided as is, without warranty. In no event is the City of Salem liable for damages from the use of this product. This product is subject to license and copyright limitations and further distribution or resale is prohibited.

0 100 200 400 Feet





Design: M.D.G.
Drawn: P.H.S.
Checked: B.M.G.
Date: NOV. 2017
Scale: AS SHOWN

NO CHANGES, MODIFICATIONS
OR REPRODUCTIONS TO BE
MADE TO THESE DRAWINGS
WITHOUT WRITTEN
AUTHORIZATION FROM THE
DESIGN ENGINEER.
PRECEDENCE & NOTES TAKE
GRAPHICAL REPRESENTATION.

DEVON ESTATES

SITE PLAN

ENGINEERING SERVICES, INC.
1155 13th ST. S.E., SALEM, OR. 97302
PH. (503) 363 - 9227 FAX (503) 364-1260
www.mtsengineering.net office@mtsengineering.net

MULTI/TECH

